


notes

1. DO NOT SCALE FROM THIS DRAWING
2. THIS DRAWING TO BE READ IN CONJUNCTION WITH RELEVANT ARCHITECTURAL AND STRUCTURAL DRAWINGS, OTHER SERVICES DRAWINGS AND SPECIFICATIONS
3. ALL EXTERNAL CWS, LTHW, CHW AND PCW PIPEWORK TO BE TRACE HEATED.

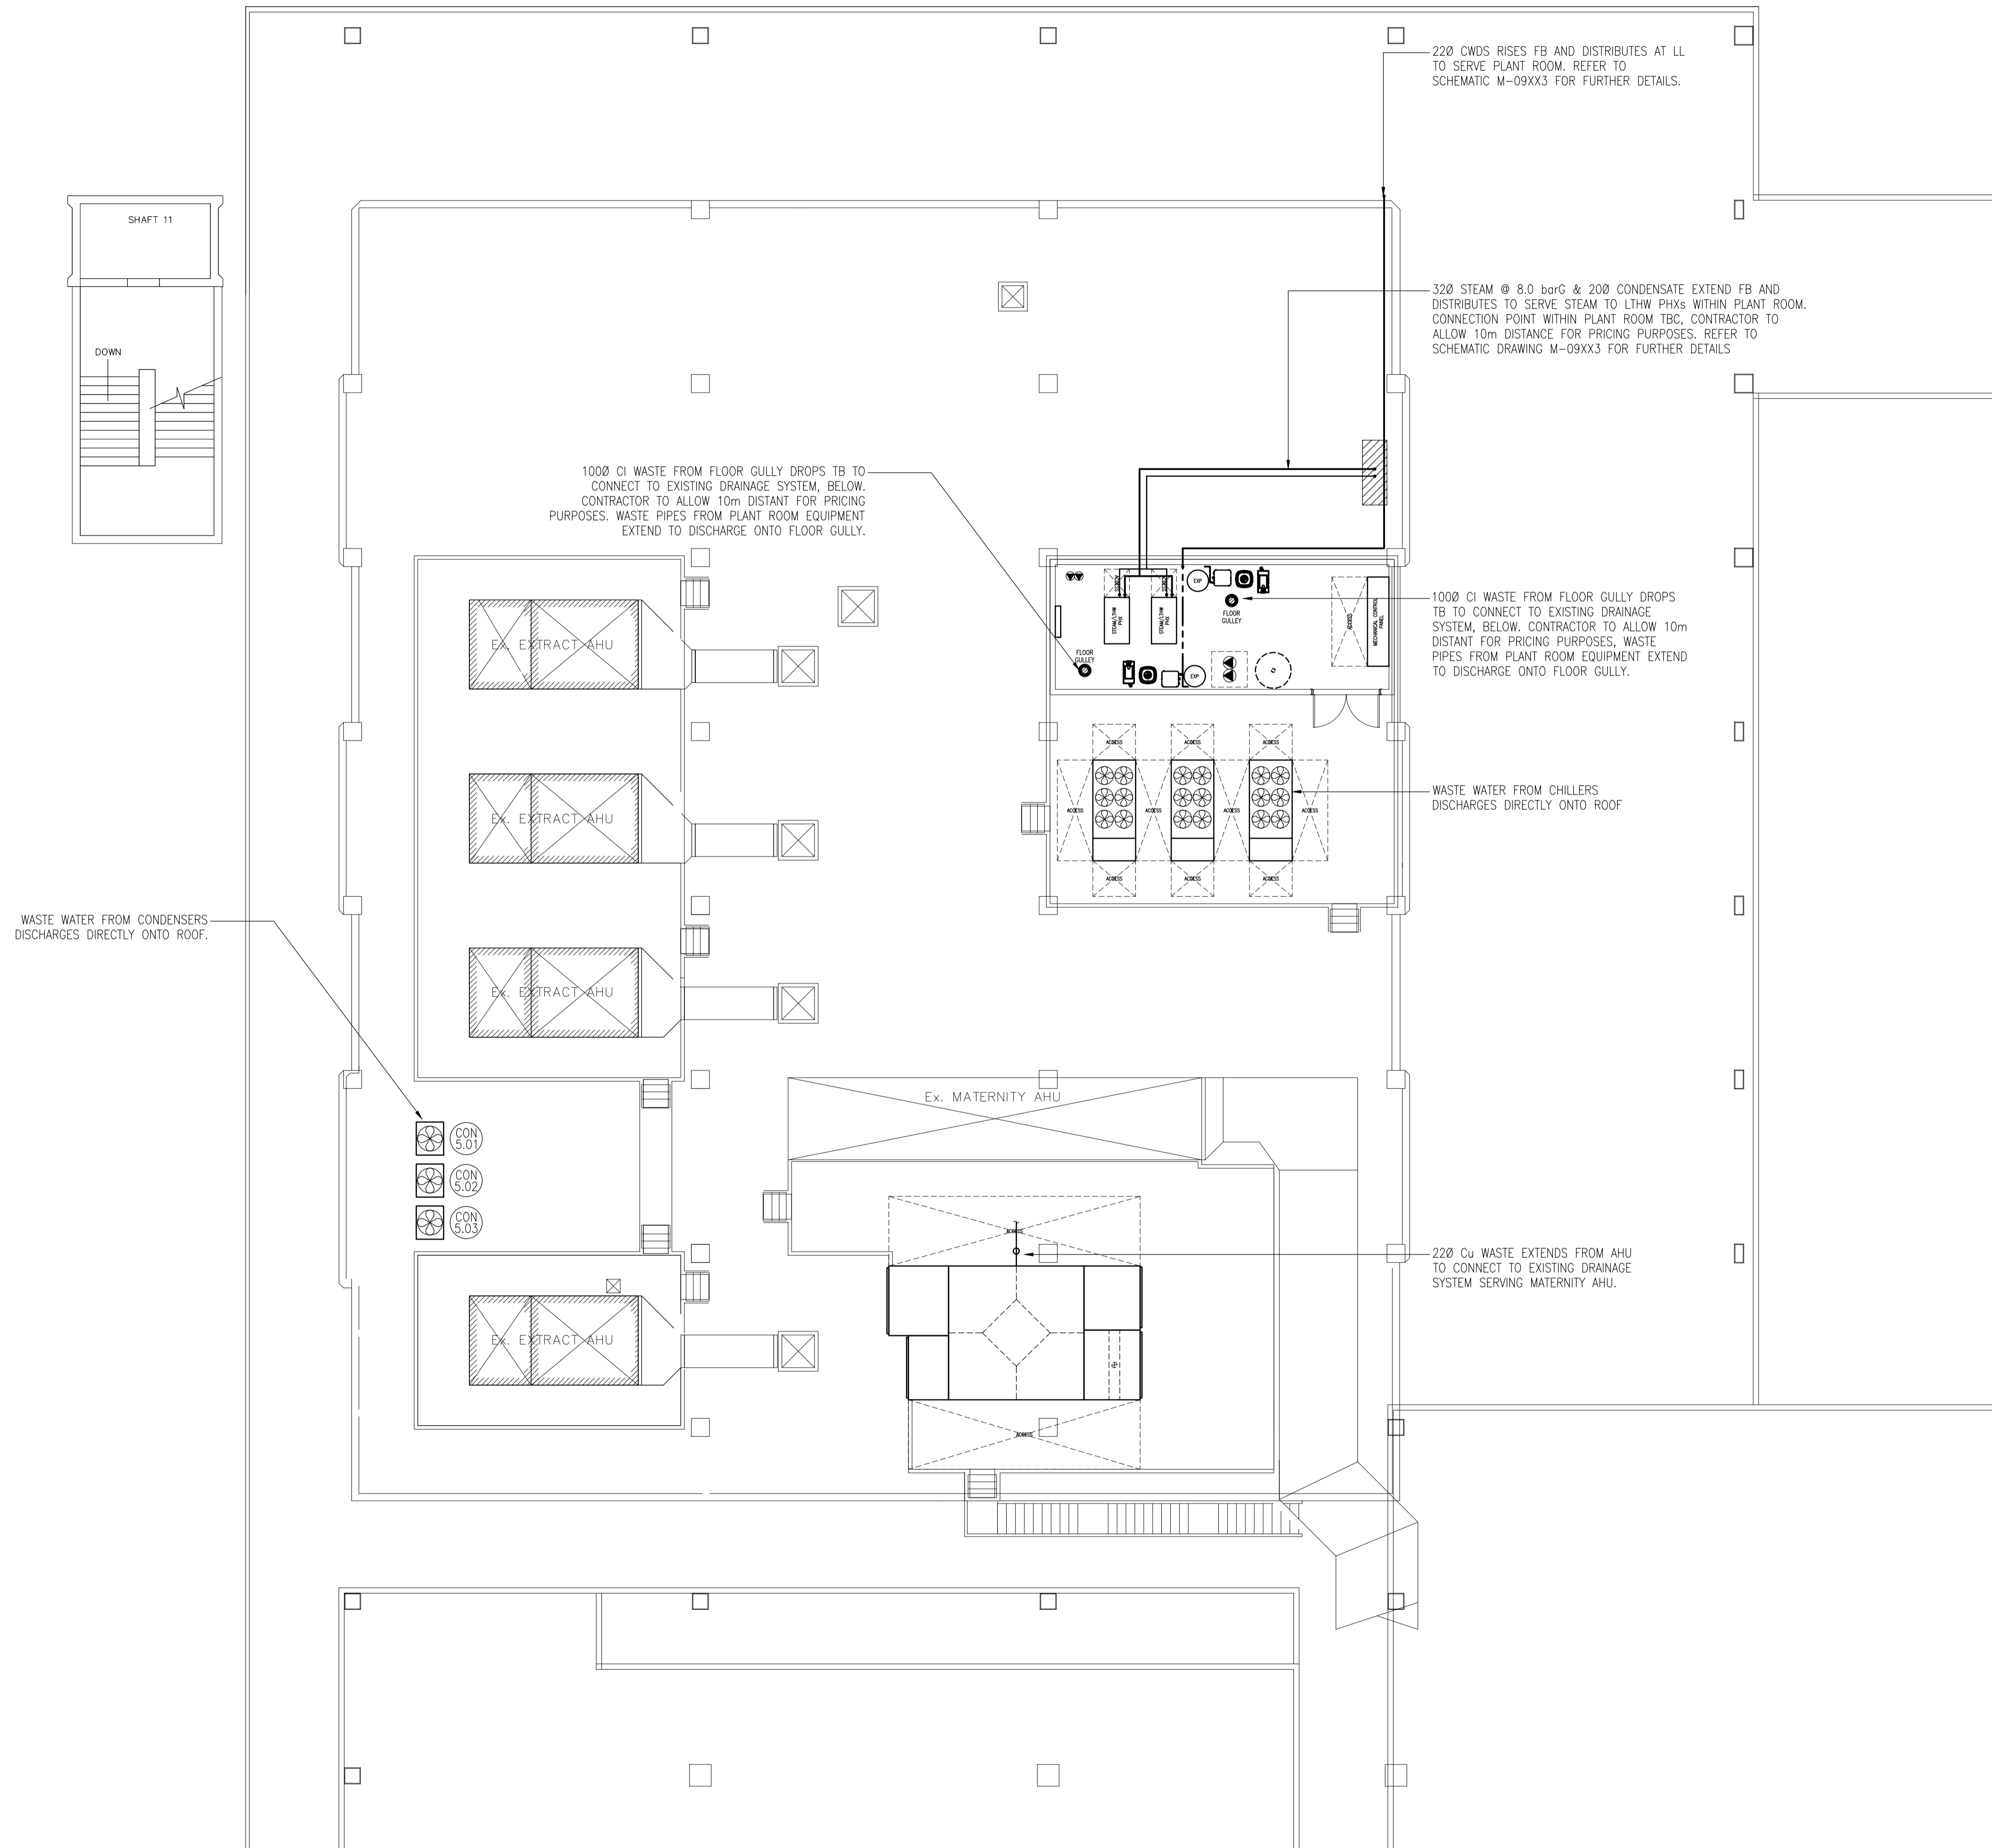


rev	date	description	dm	chk
C1	31.10.22	CONSTRUCTION PHASE ISSUE	RSP	SVC

The Richard Stephens Partnership Limited
Consulting Engineers

Mill Court
 Mill Hill
 Edenbridge
 Kent TN8 5DB

Tel: 01732 782300
 Fax: 01732 782340
 E-mail: mail@theRSP.co.uk
 Website: www.theRSP.co.uk



client	ROYAL FREE LONDON NHS FOUNDATION TRUST		
architect	ANSELL & BAILEY		
project	ROYAL FREE HOSPITAL, LONDON IMAGING REFURBISHMENT		
title	FIFTH FLOOR COMBINED PUBLIC HEALTH SERVICES LAYOUT		
date	DEC 2021	scale	1:100 @ A1
designed	LR	cad	RSP
checked	SVC	approved	
CONSTRUCTION PHASE DRAWING			
drawing no.	2345-RSP-XX-05-DR-P-10051	rev	C1