


ELEVATION OF RISER

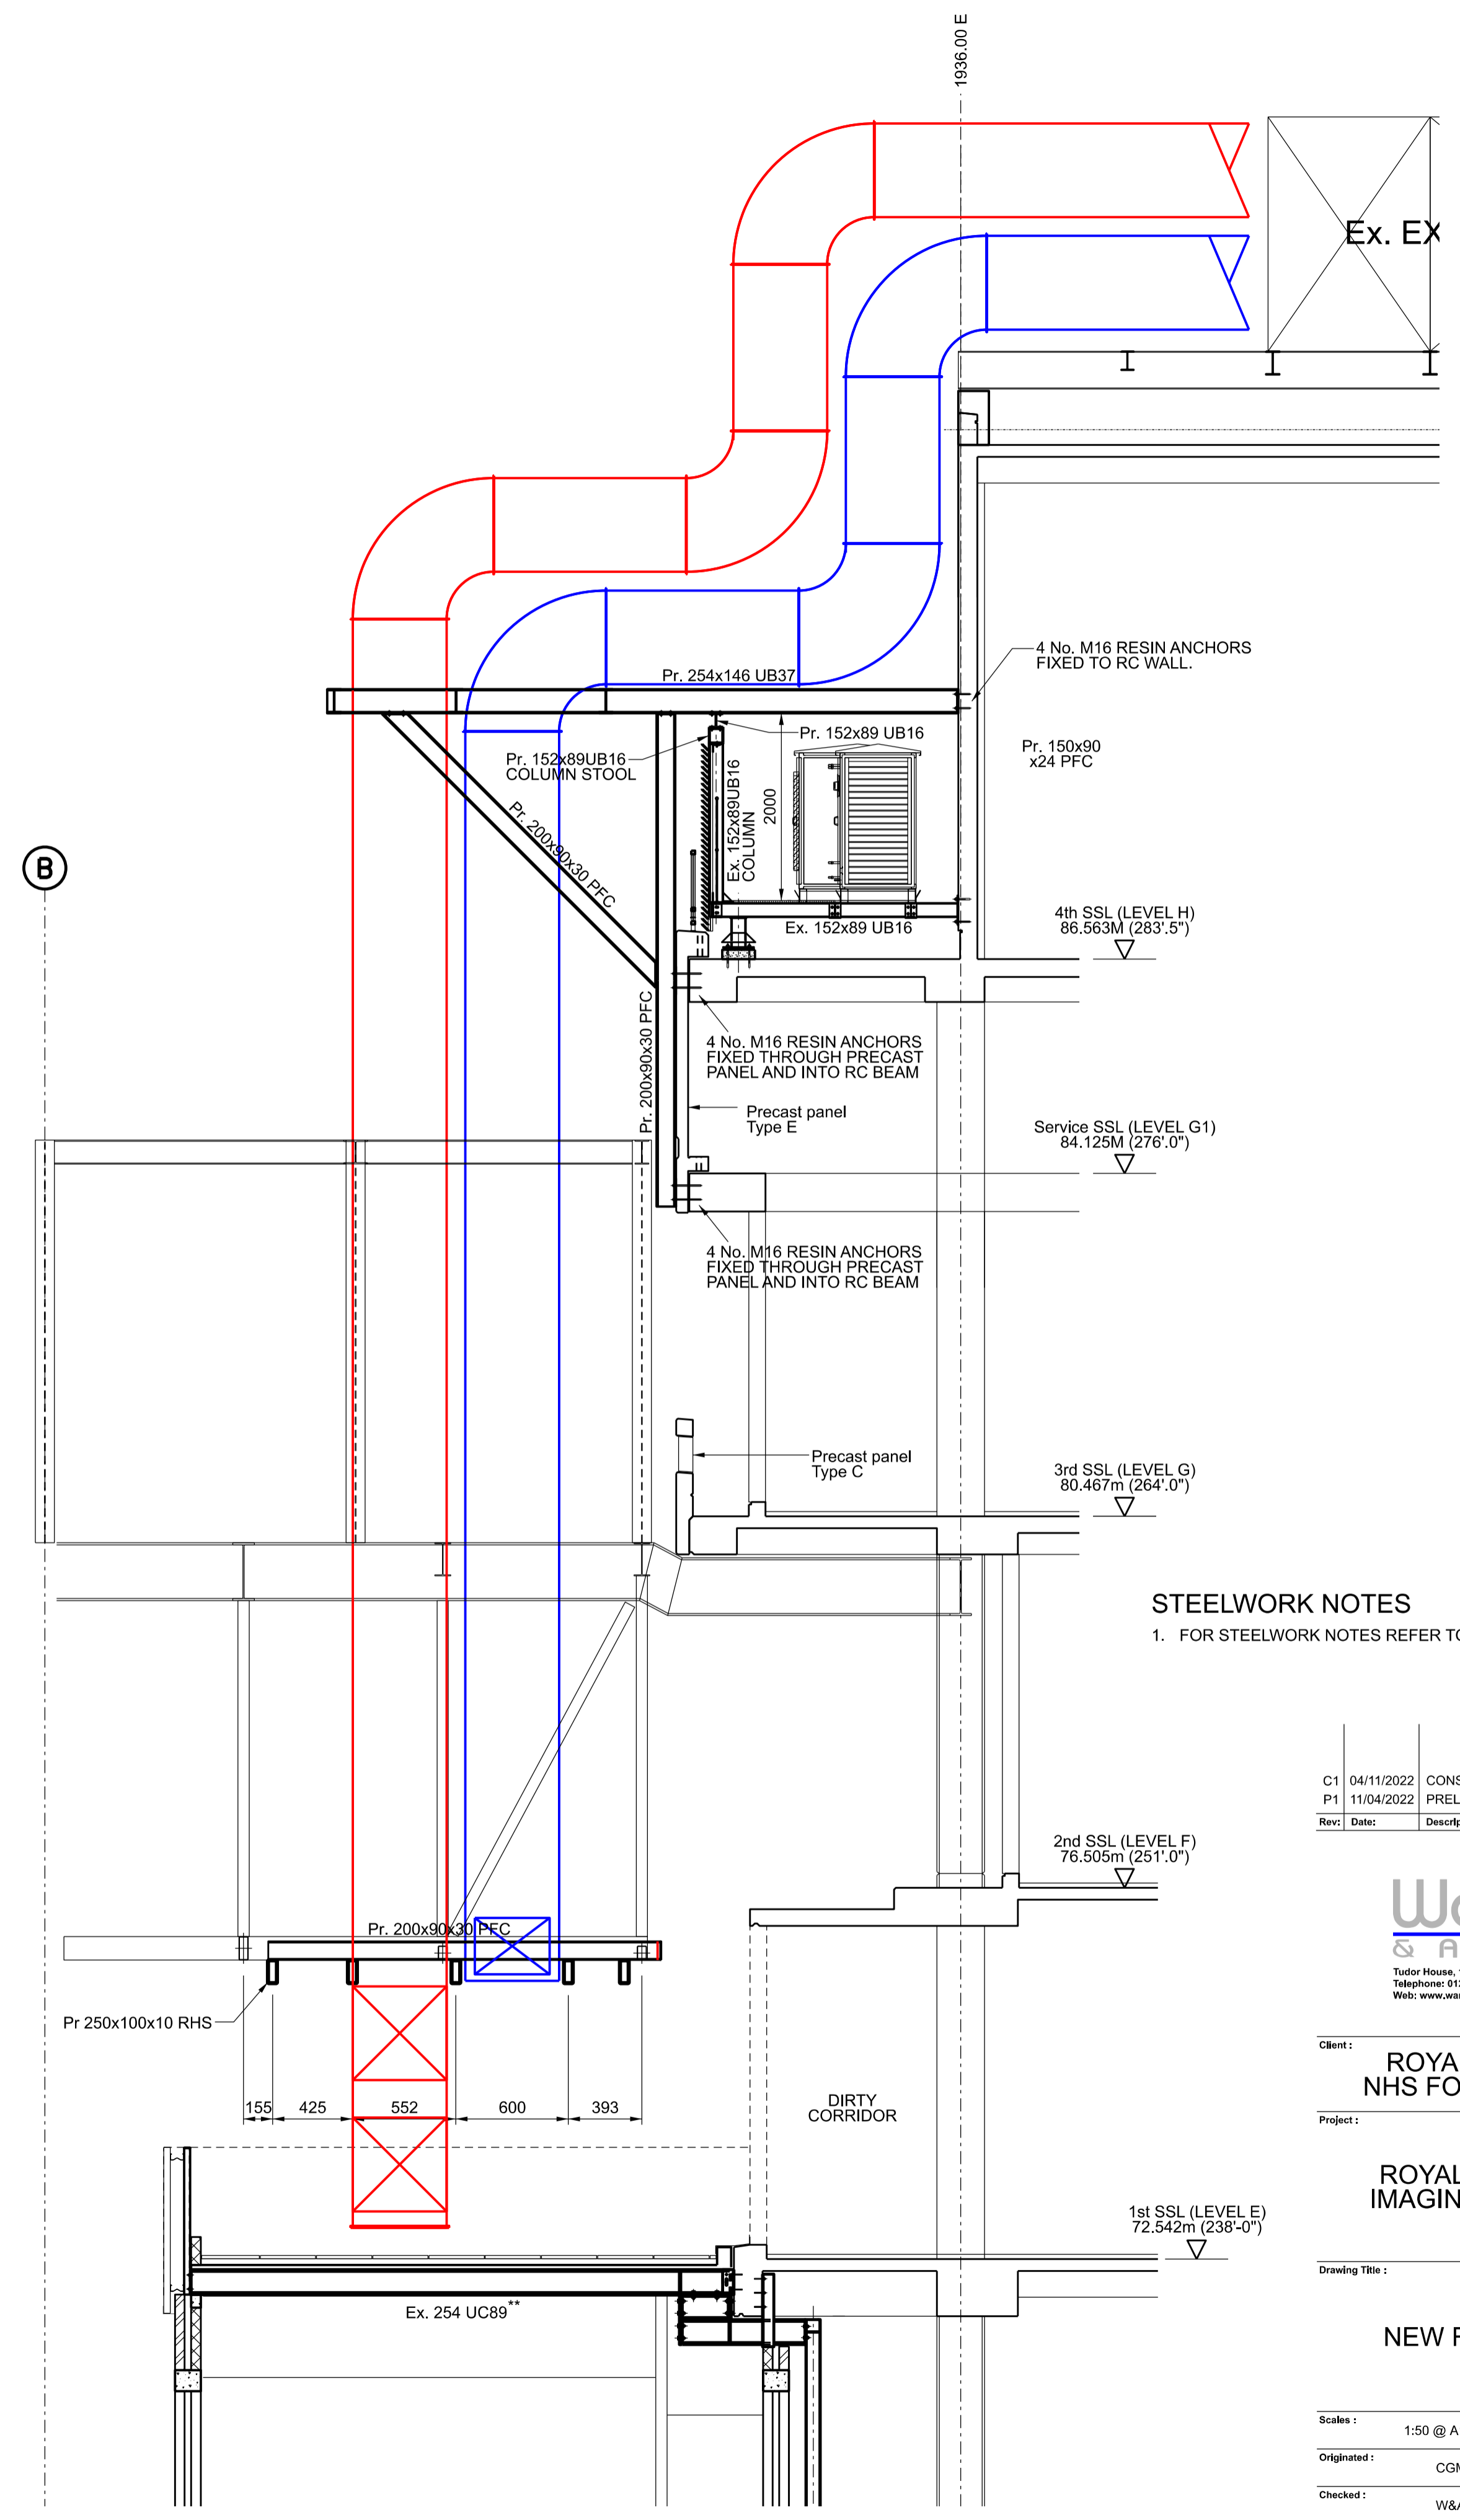

STEELWORK NOTES
 1. FOR STEELWORK NOTES REFER TO DRAWING 21-2121-ST-011.

| | | | |
|------|------------|---------------------|-----------|
| C1 | 04/11/2022 | CONSTRUCTION ISSUE. | CGM |
| P1 | 11/04/2022 | PRELIMINARY ISSUE. | CGM |
| Rev: | Date: | Description: | Initials: |

Wareham & Associates
 Tudor House, 1-3 The Avenue, Lightwater, Surrey, GU18 5RF
 Telephone: 01276 451666
 Web: www.warehamandassociates.co.uk

Client: **ROYAL FREE LONDON NHS FOUNDATION TRUST**
 Project:

ROYAL FREE HOSPITAL IMAGING REPLACEMENT

Drawing Title:

NEW RISER SECTIONS

| | |
|-----------------|----------------|
| Scale: | 1:50 @ A1 UOS |
| Originated: | CGM |
| Checked: | W&A |
| Drawing Number: | 21-2121-ST-015 |

| | | | |
|------------|----------|---------|--------------|
| Revisions: | C1 | Status: | CONSTRUCTION |
| Date: | MAR 2022 | Date: | MAR 2022 |