



Rev No.	Date	Description
---------	------	-------------


Notes:

Any inaccuracies or errors to be reported to the architect/surveyor immediately and prior to any work commencing. All dimensions to be verified on site. All work to comply with British Standards Code of practice. All external surfaces and materials to match existing. This drawing and all information provided within it is the copyright of UPP Consultants Ltd. and reproduction without prior consent is strictly forbidden.

Dwg No	Drawn
000GO-A-06-001	AM

Drawing	Checked
Existing Elevation	UPP

Scale	Issue Date
1:100 @ A3	22.02.2024

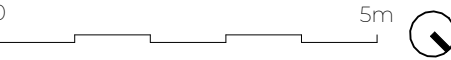

Project Address

335 WEST END LANE, NW6 1RS

Client	Status
KIYOTO LTD	For Planning



Rev No.	Date	Description
---------	------	-------------


Notes:

Any inaccuracies or errors to be reported to the architect/surveyor immediately and prior to any work commencing. All dimensions to be verified on site. All work to comply with British Standards Code of practice. All external surfaces and materials to match existing. This drawing and all information provided within it is the copyright of UPP Consultants Ltd. and reproduction without prior consent is strictly forbidden.

Dwg No	Drawn
000GO-A-06-101	AM

Drawing	Checked
Proposed Elevation	UPP

Scale	Issue Date
1:100 @ A3	22.02.2024

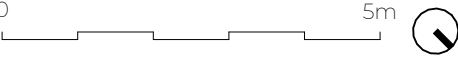

Project Address

335 WEST END LANE, NW6 1RS

Client	Status
KIYOTO LTD	For Planning



Existing Section




Proposed Section




Existing Elevation



Proposed Elevation

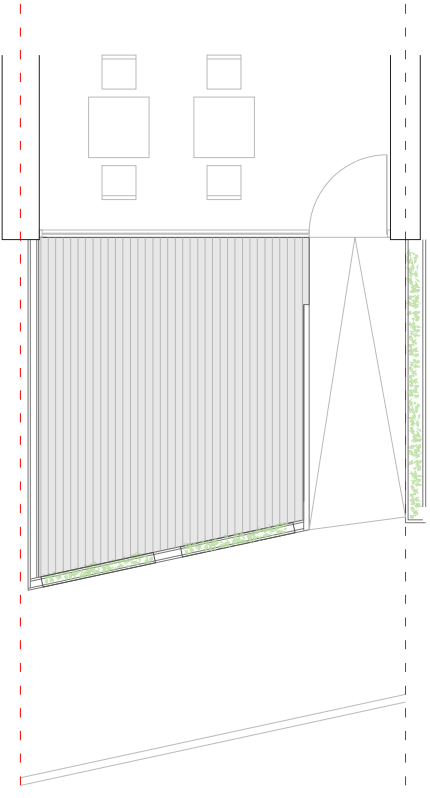

Existing Ground Floor

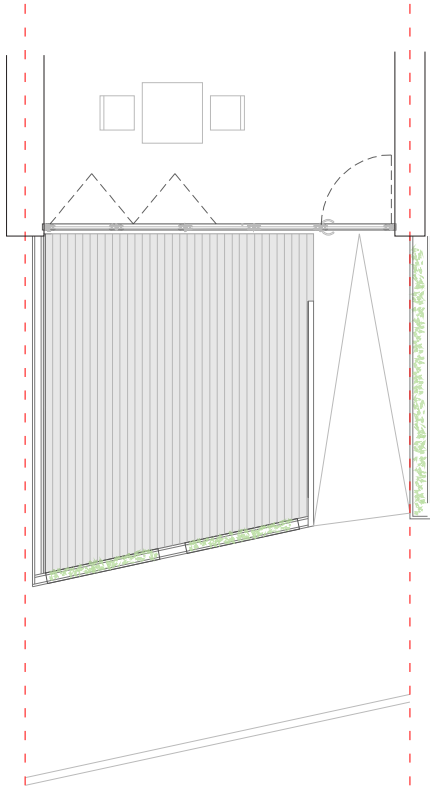

Proposed Ground Floor

Downlights

Reduced signage

Proposed bifolding doors

Proposed door

Rev No.	Date	Description
---------	------	-------------


Notes:

Any inaccuracies or errors to be reported to the architect/surveyor immediately and prior to any work commencing. All dimensions to be verified on site. All work to comply with British Standards Code of practice. All external surfaces and materials to match existing. This drawing and all information provided within it is the copyright of UPP Consultants Ltd. and reproduction without prior consent is strictly forbidden.

Dwg No	Drawn
000GO-A-03-101	AM

Drawing	Checked
Proposed Plans	UPP

Scale	Issue Date
1:100 @ A3	22.02.2024

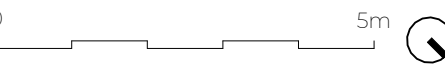

Project Address

335 WEST END LANE, NW6 1RS

Client	Status
KIYOTO LTD	For Planning



Section by the balustrade

4 Bifolding doors

Timber framed

Downlight. Exact model to be confirmed.
Similar to neighbouring properties.



Elevation with the balustrade

Approved by appeal decision APP/X5210/C/22/3305184.


Rev No.	Date	Description
---------	------	-------------

Notes:
Any inaccuracies or errors to be reported to the architect/surveyor immediately and prior to any work commencing. All dimensions to be verified on site. All work to comply with British Standards Code of practice. All external surfaces and materials to match existing. This drawing and all information provided within it is the copyright of UPP Consultants Ltd. and reproduction without prior consent is strictly forbidden.

Dwg No 000GO-A-06-102	Drawn AM
--------------------------	-------------


Drawing Proposed Elevation	Checked UPP
-------------------------------	----------------

Scale 1: 50 @ A3	Issue Date 22.02.2024
---------------------	--------------------------

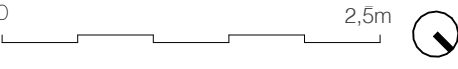

Project Address 335 WEST END LANE, NW6 1RS	Status
---	--------

Client KIYOTO LTD	For Planning
----------------------	--------------

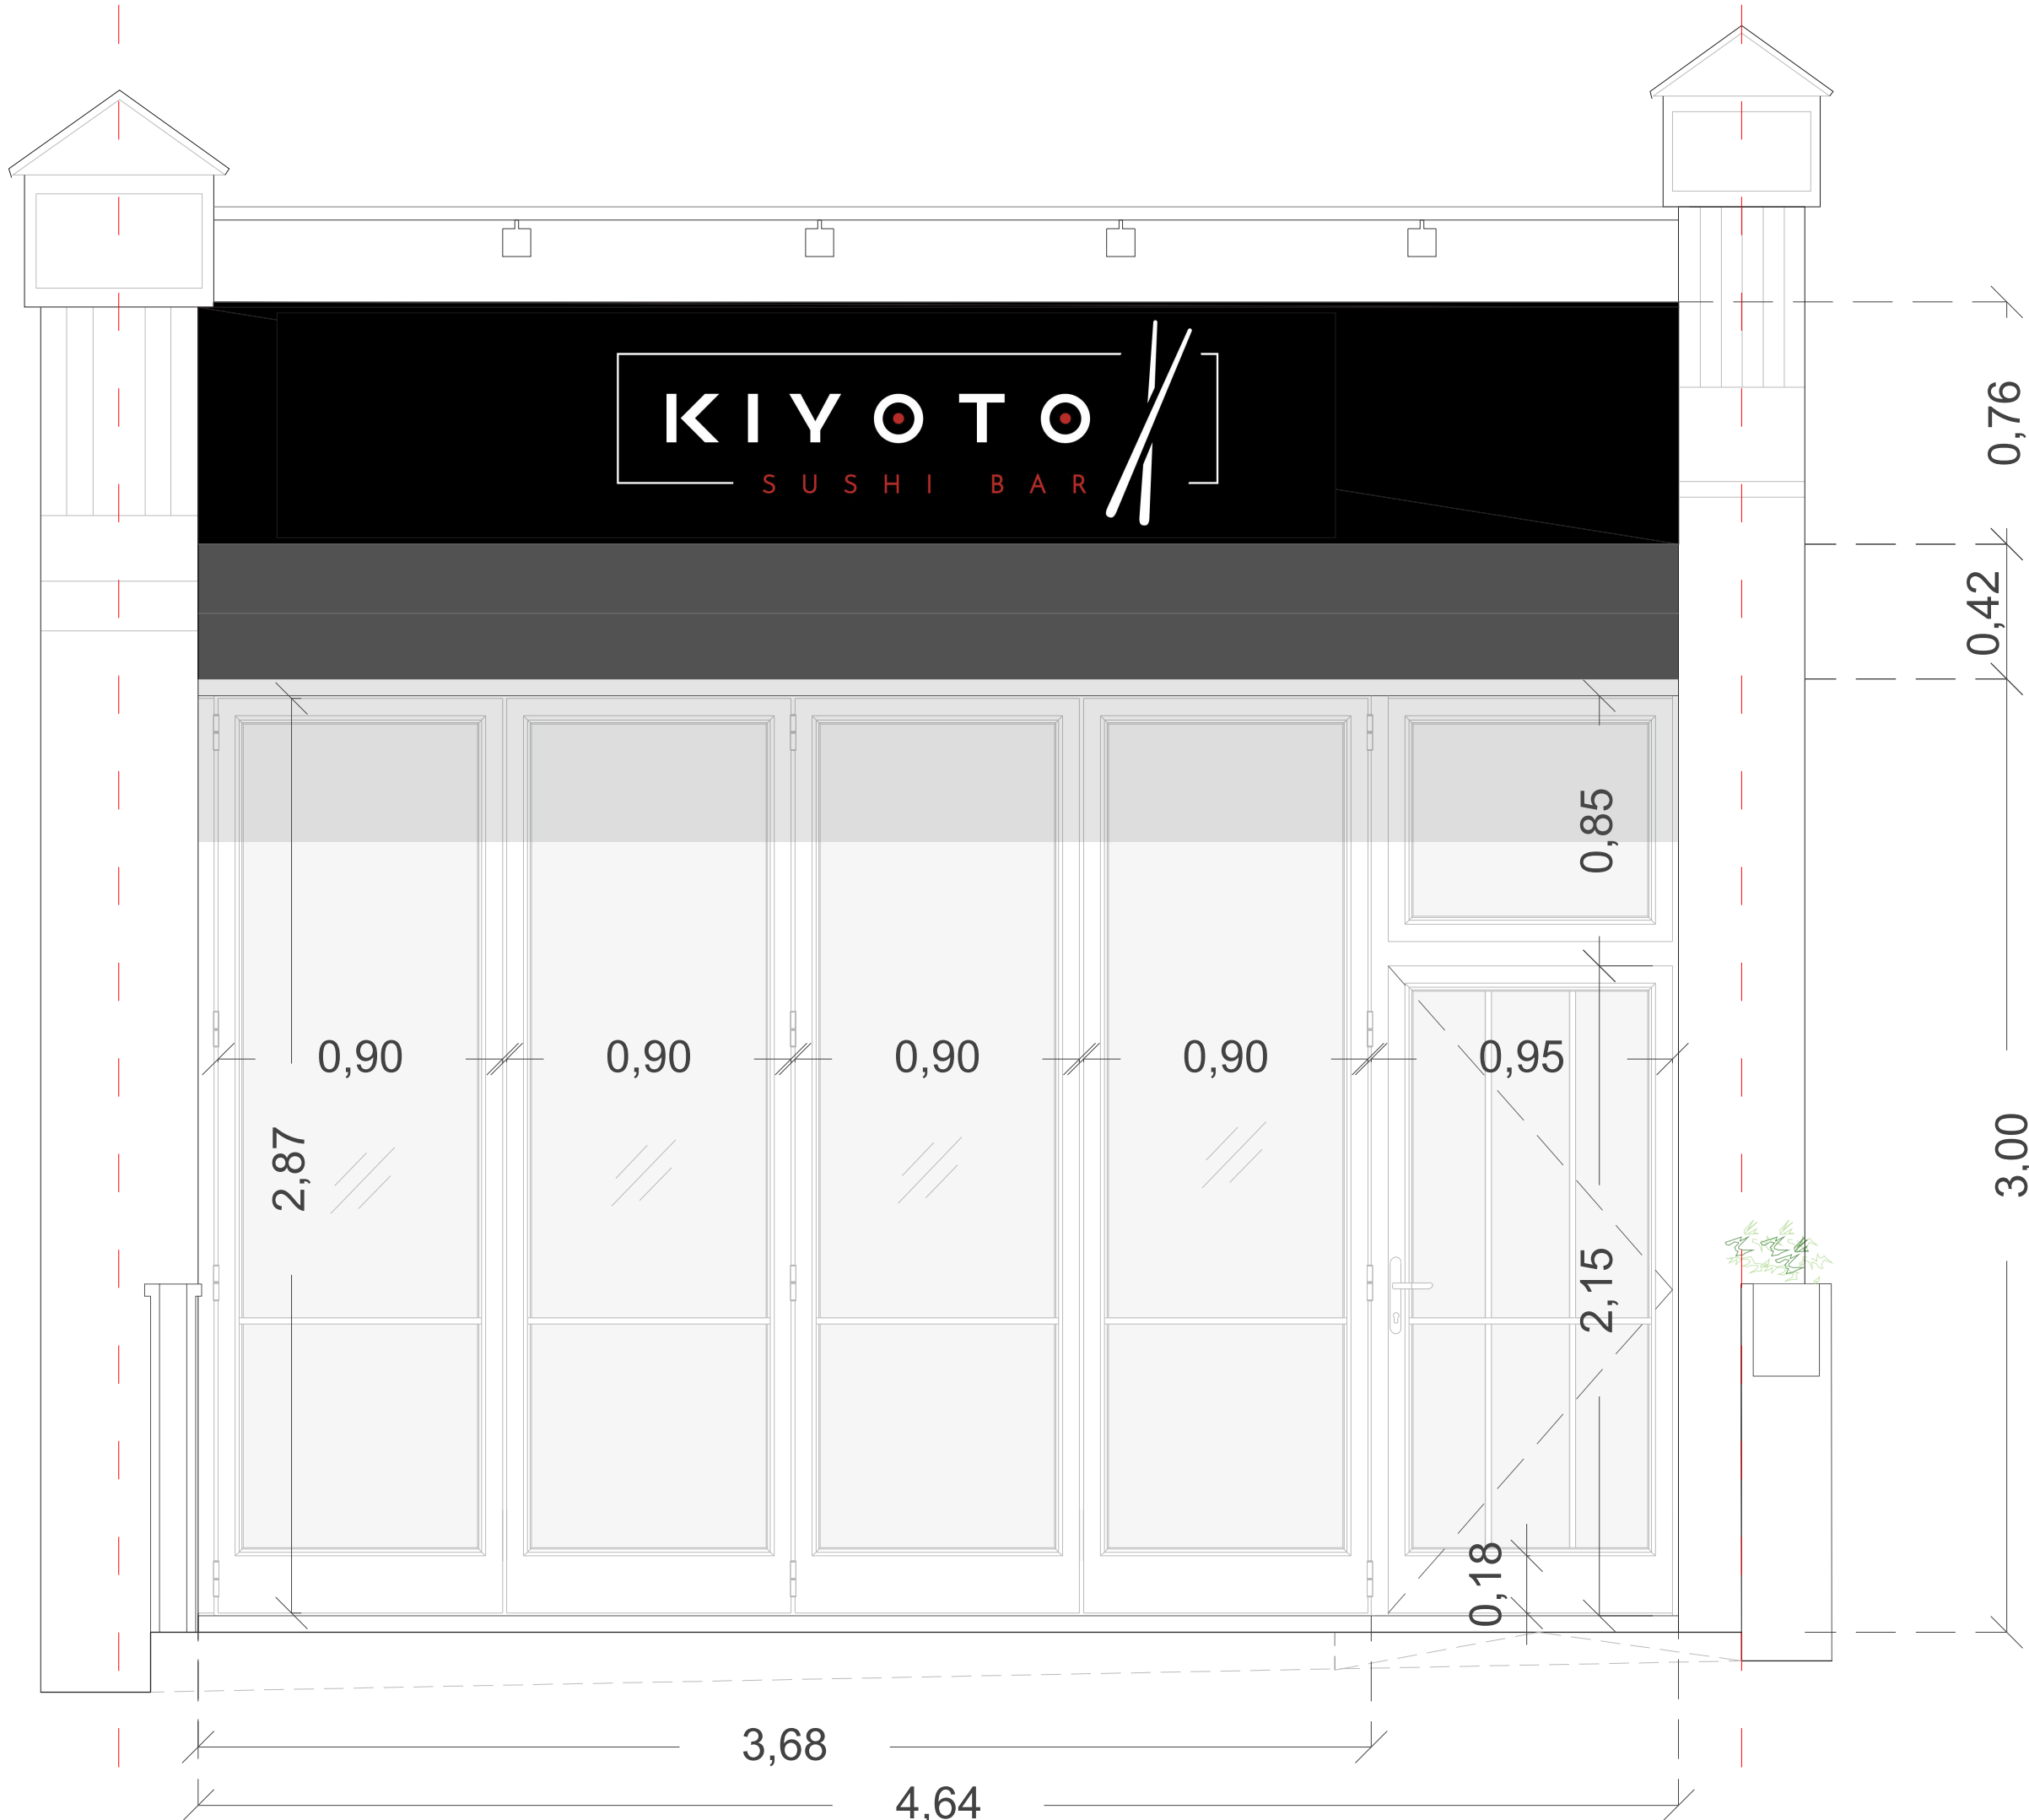

Rev No.	Date	Description
---------	------	-------------


Notes:

Any inaccuracies or errors to be reported to the architect/surveyor immediately and prior to any work commencing. All dimensions to be verified on site. All work to comply with British Standards Code of practice. All external surfaces and materials to match existing. This drawing and all information provided within it is the copyright of UPP Consultants Ltd. and reproduction without prior consent is strictly forbidden.

Dwg No	Drawn
000GO-A-06-103	AM

Drawing	Checked
Proposed Elevation	UPP


Scale	Issue Date
1: 20 @ A3	22.02.2024

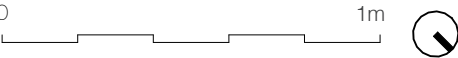

Project Address

335 WEST END LANE, NW6 1RS


Client	Status
KIYOTO LTD	For Planning

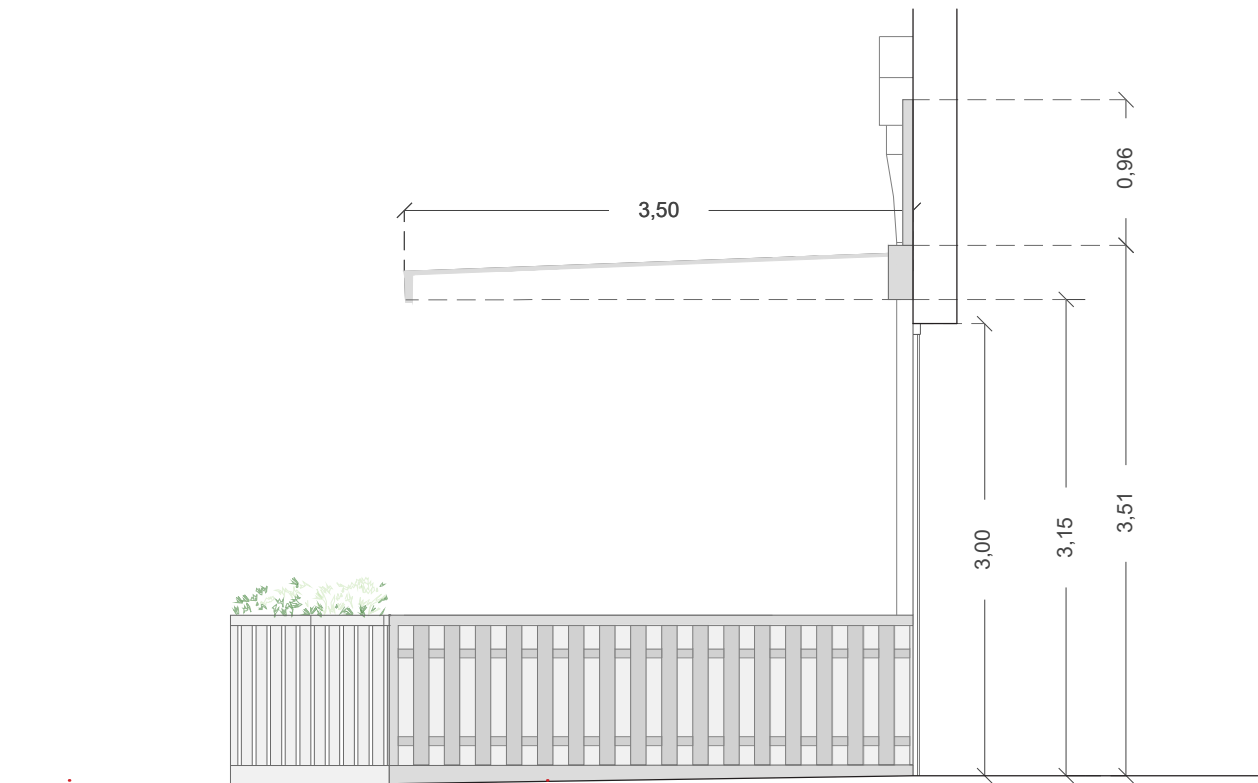

Public Pavement

Approved by appeal decision APP/X5210/C/22/3305184

Existing Section

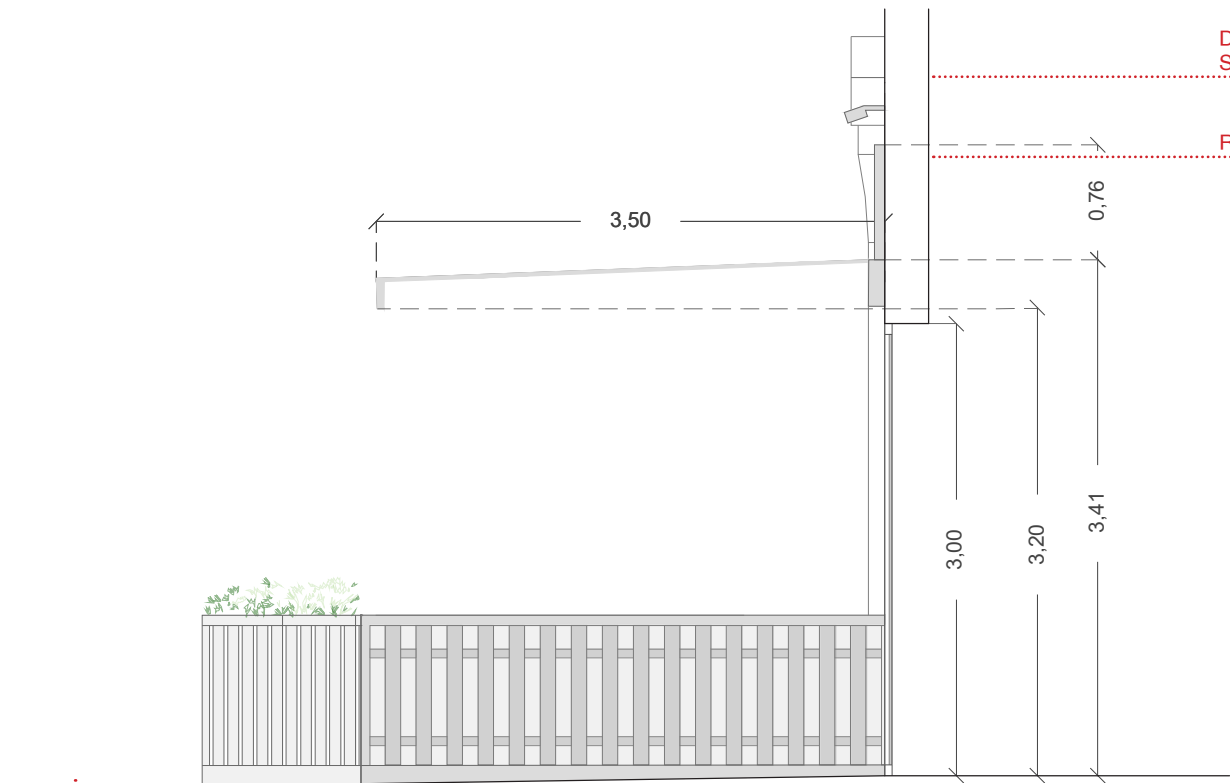

Public Pavement

Proposed Section

Downlight. Exact model to be confirmed.
Similar to neighbouring properties.

Reduced signage


Rev No.	Date	Description
---------	------	-------------

Notes:
Any inaccuracies or errors to be reported to the architect/surveyor immediately and prior to any work commencing. All dimensions to be verified on site. All work to comply with British Standards Code of practice. All external surfaces and materials to match existing. This drawing and all information provided within it is the copyright of UPP Consultants Ltd. and reproduction without prior consent is strictly forbidden.

Dwg No	Drawn
000GO-A-05-001	AM


Drawing	Checked
Existing and Proposed Section	UPP

Scale	Issue Date
1: 50 @ A3	22.02.2024

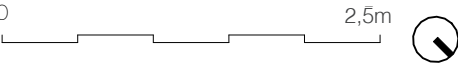

Project Address
335 WEST END LANE, NW6 1RS

Client	Status
KIYOTO LTD	For Planning

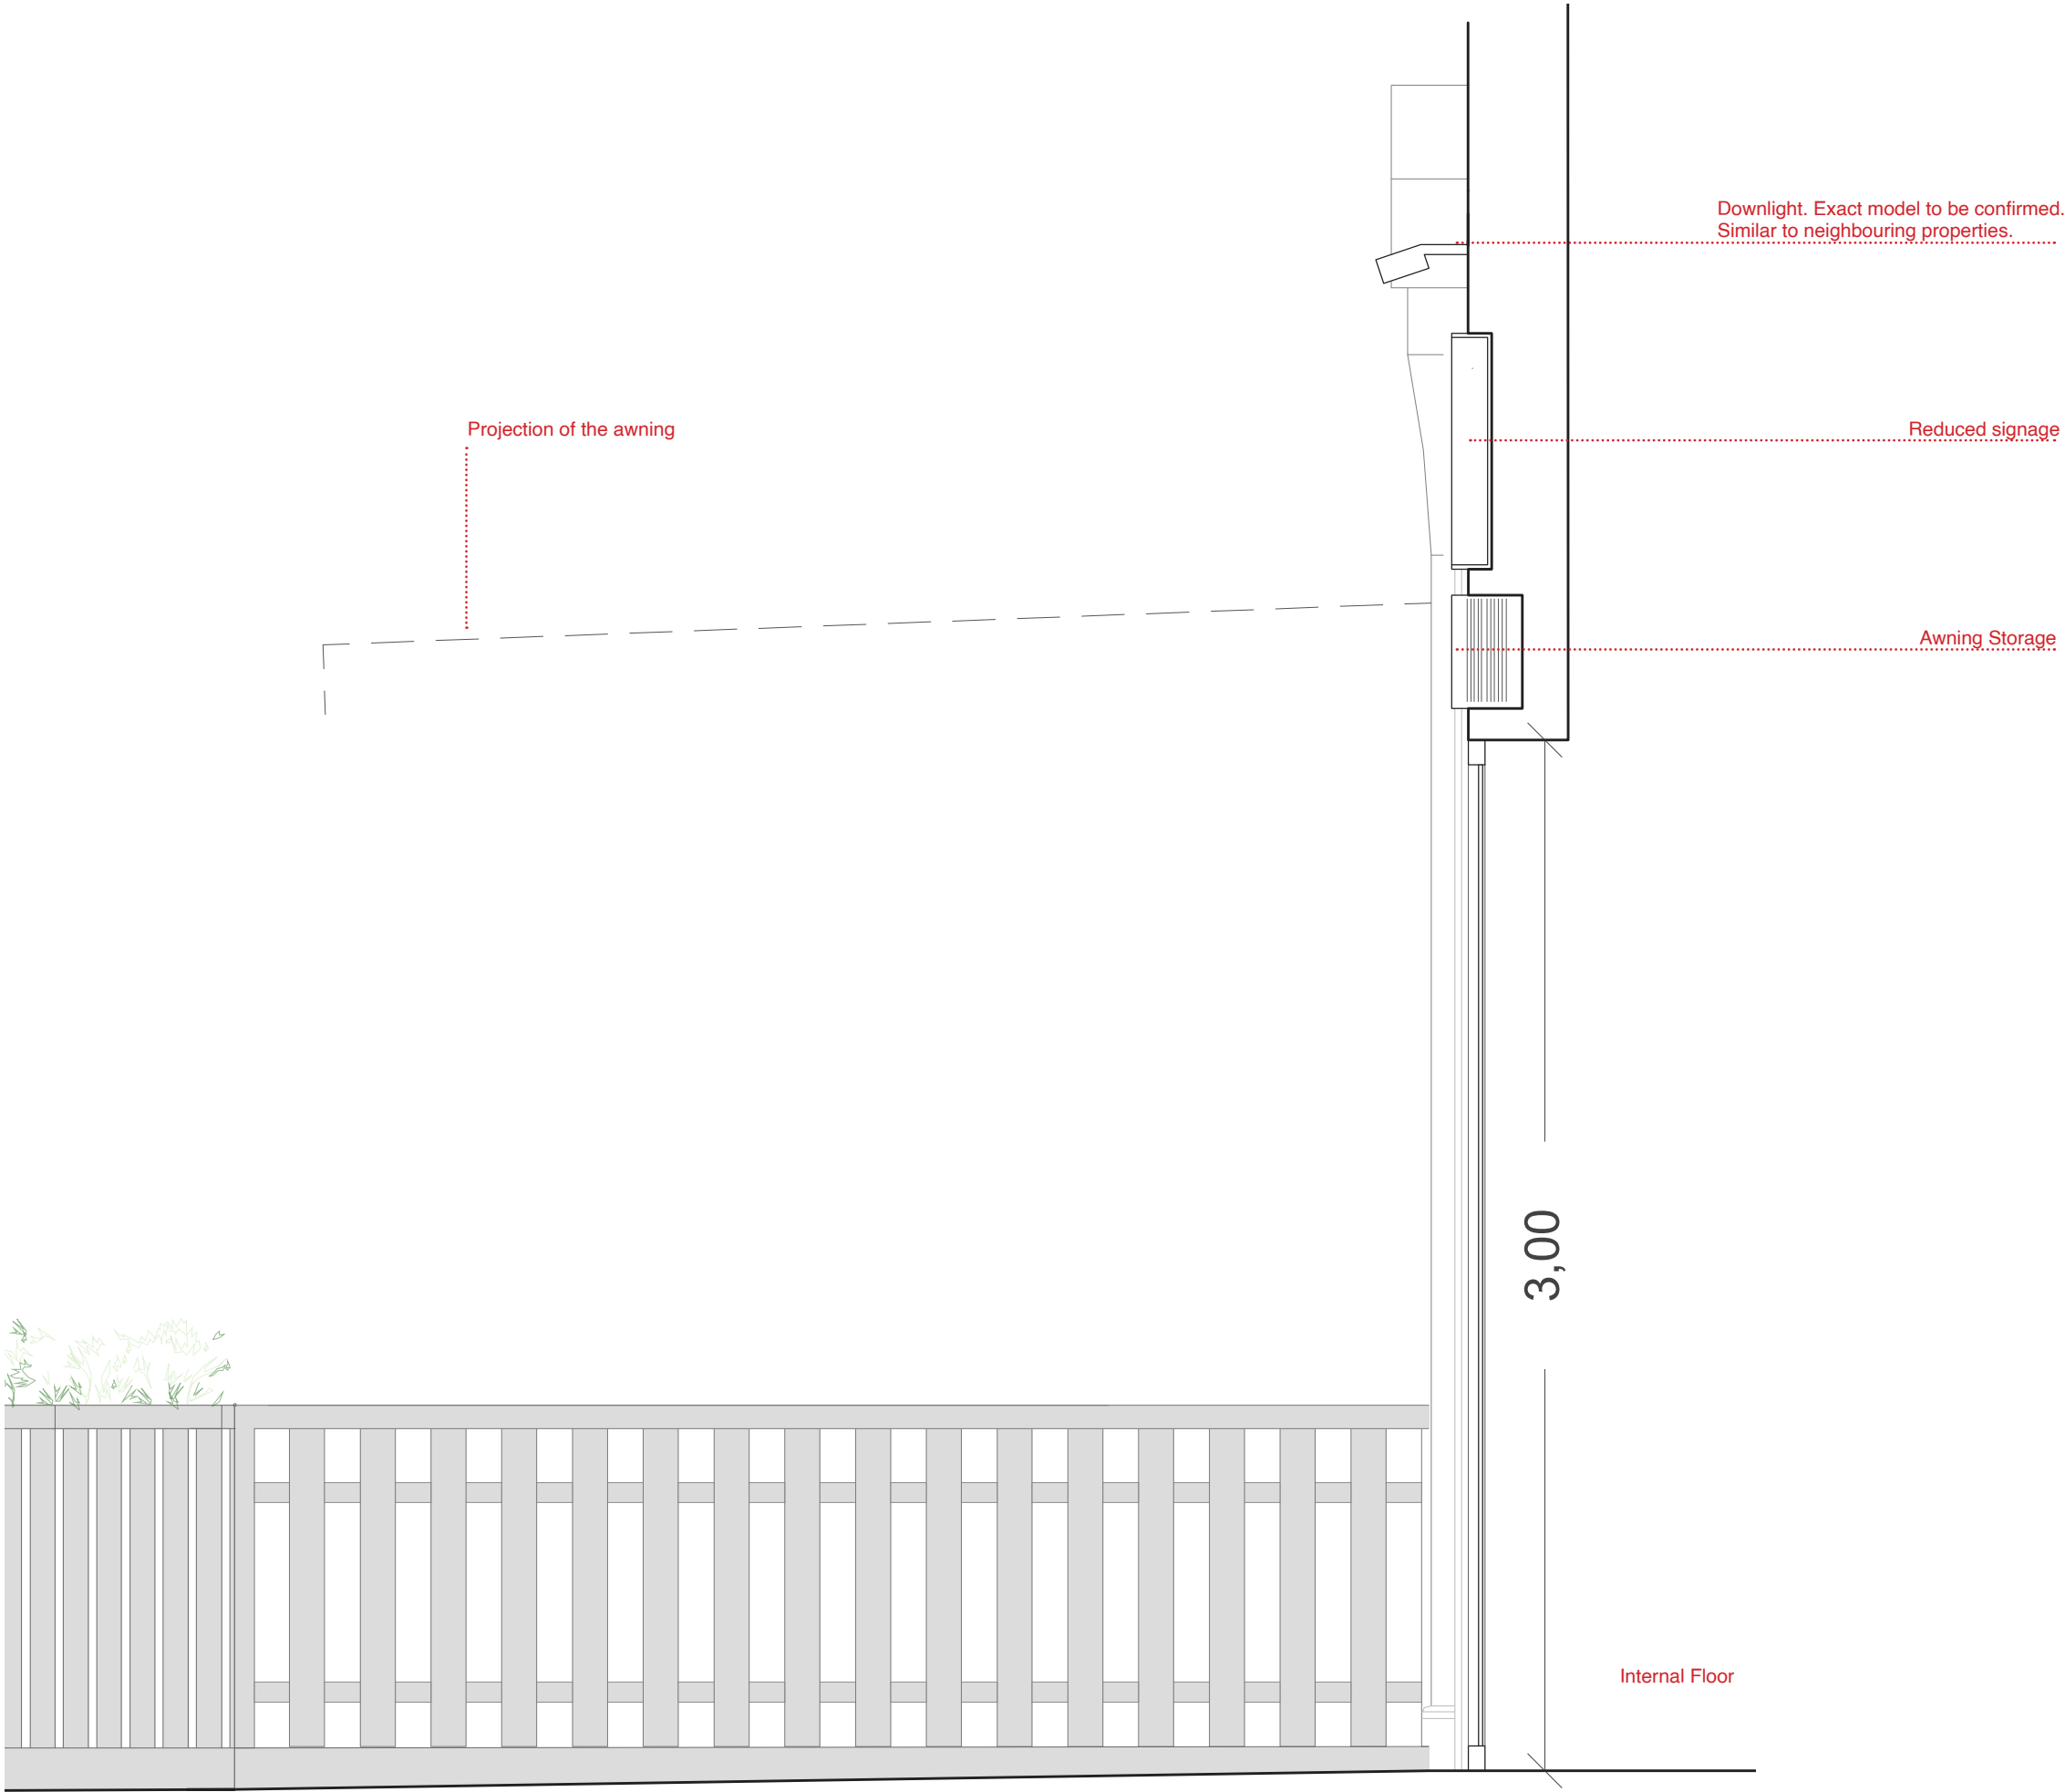

Rev No.	Date	Description
---------	------	-------------


Notes:

Any inaccuracies or errors to be reported to the architect/surveyor immediately and prior to any work commencing. All dimensions to be verified on site. All work to comply with British Standards Code of practice. All external surfaces and materials to match existing. This drawing and all information provided within it is the copyright of UPP Consultants Ltd. and reproduction without prior consent is strictly forbidden.

Dwg No	Drawn
000GO-A-05-101	AM

Drawing	Checked
Proposed Section A-A'	UPP

Scale	Issue Date
1:20 @ A3	22.02.2024

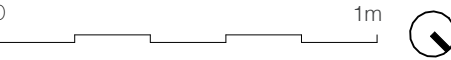

Project Address

335 WEST END LANE, NW6 1RS

Client	Status
KIYOTO LTD	For Planning