


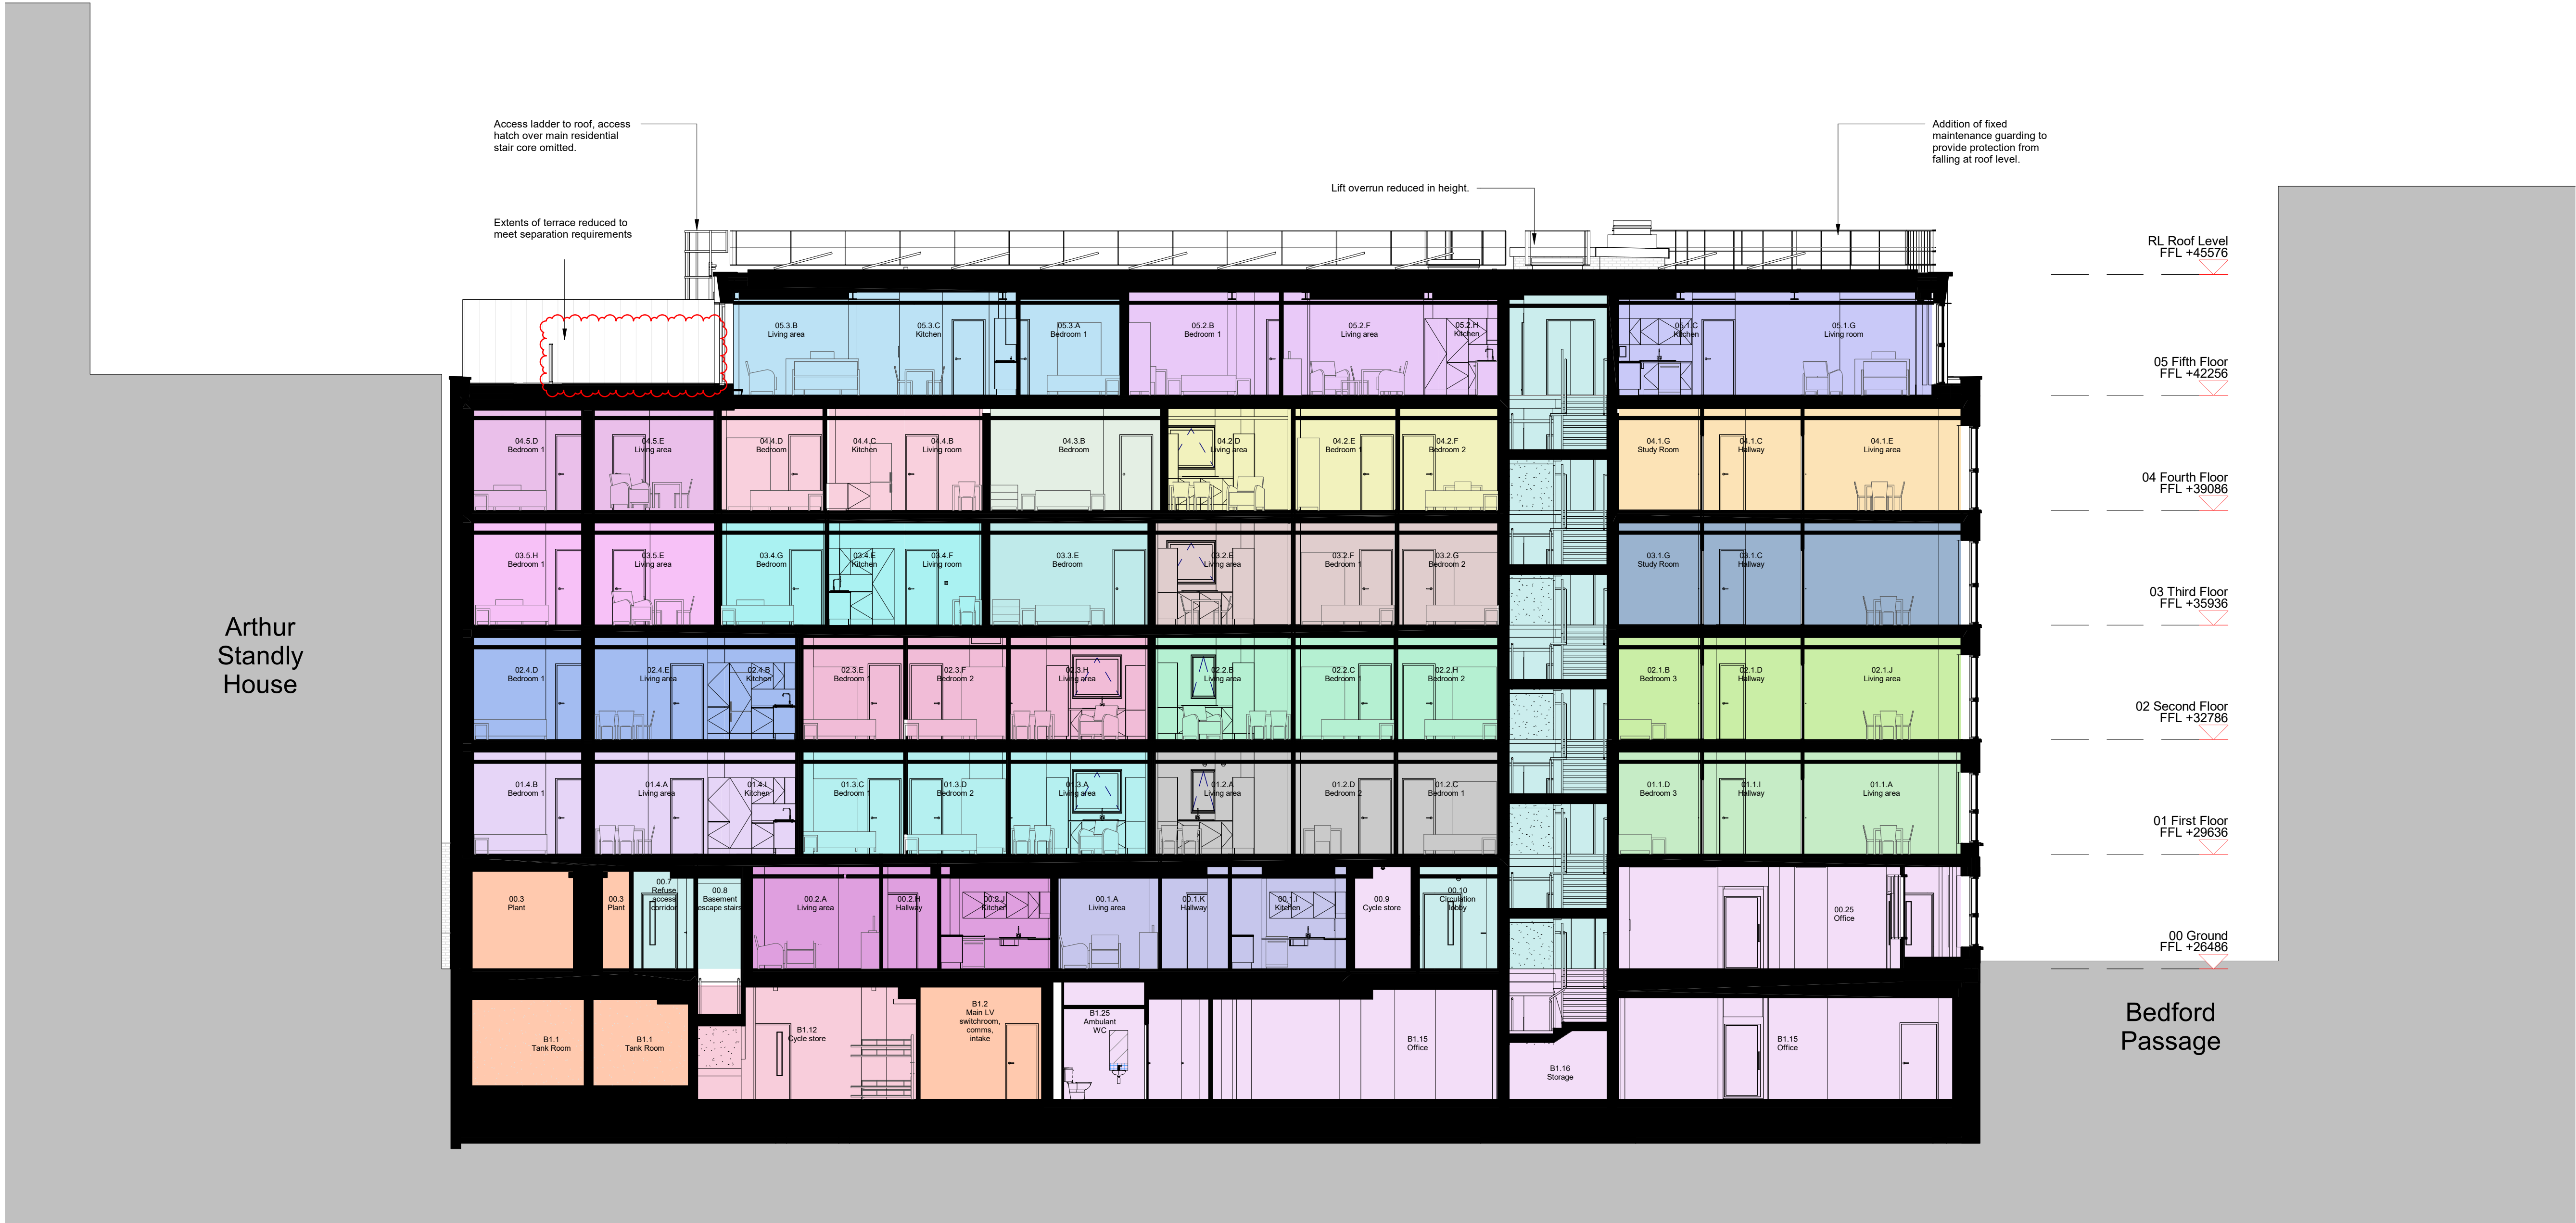

General Notes:
A FULL Planning application, reference: 2020/5633/P, was consented on 12 April 2022 for the following works:
Erection of a six storey building (and basement) to provide office (use Class E) at part ground and basement levels and self-contained flats (use class C3) at ground and floors one to five, with associated landscaping, cycling parking and enabling works.
Original Architect - Piercy&Company
Non-Material Amendment application made by Cottrell&Vermeulen Architecture Ltd on behalf of Glenman Corporation Limited for Origin Housing Association.

Revisions		
Rev. no.	Date	Description
P01.1	24/05/2023	For information
P01.2	18/08/2023	NMA Application
P01.3	18/08/2023	NMA Application (annotated)
P01.4	02/04/2024	NMA Application
P01.5	02/04/2024	NMA Application (annotated)

1:100 0m 1m 2m 5m

WIP		
COTTRELL & VERMEULEN ARCHITECTURE		18 Little Street London SE17 3LJ 0207 708 2567 Do not scale from this drawing Confirm all dimensions on site
Drawing Number 2960-CVA-TM-ZZ-DR-A-PL202	Rev. P01.5	Status
14-19 Tottenham Mews		
Proposed Section BB		
Drawn by: MS	Checked by: RC	Date:
Scale: As indicated	Size: A1	02/04/2024