



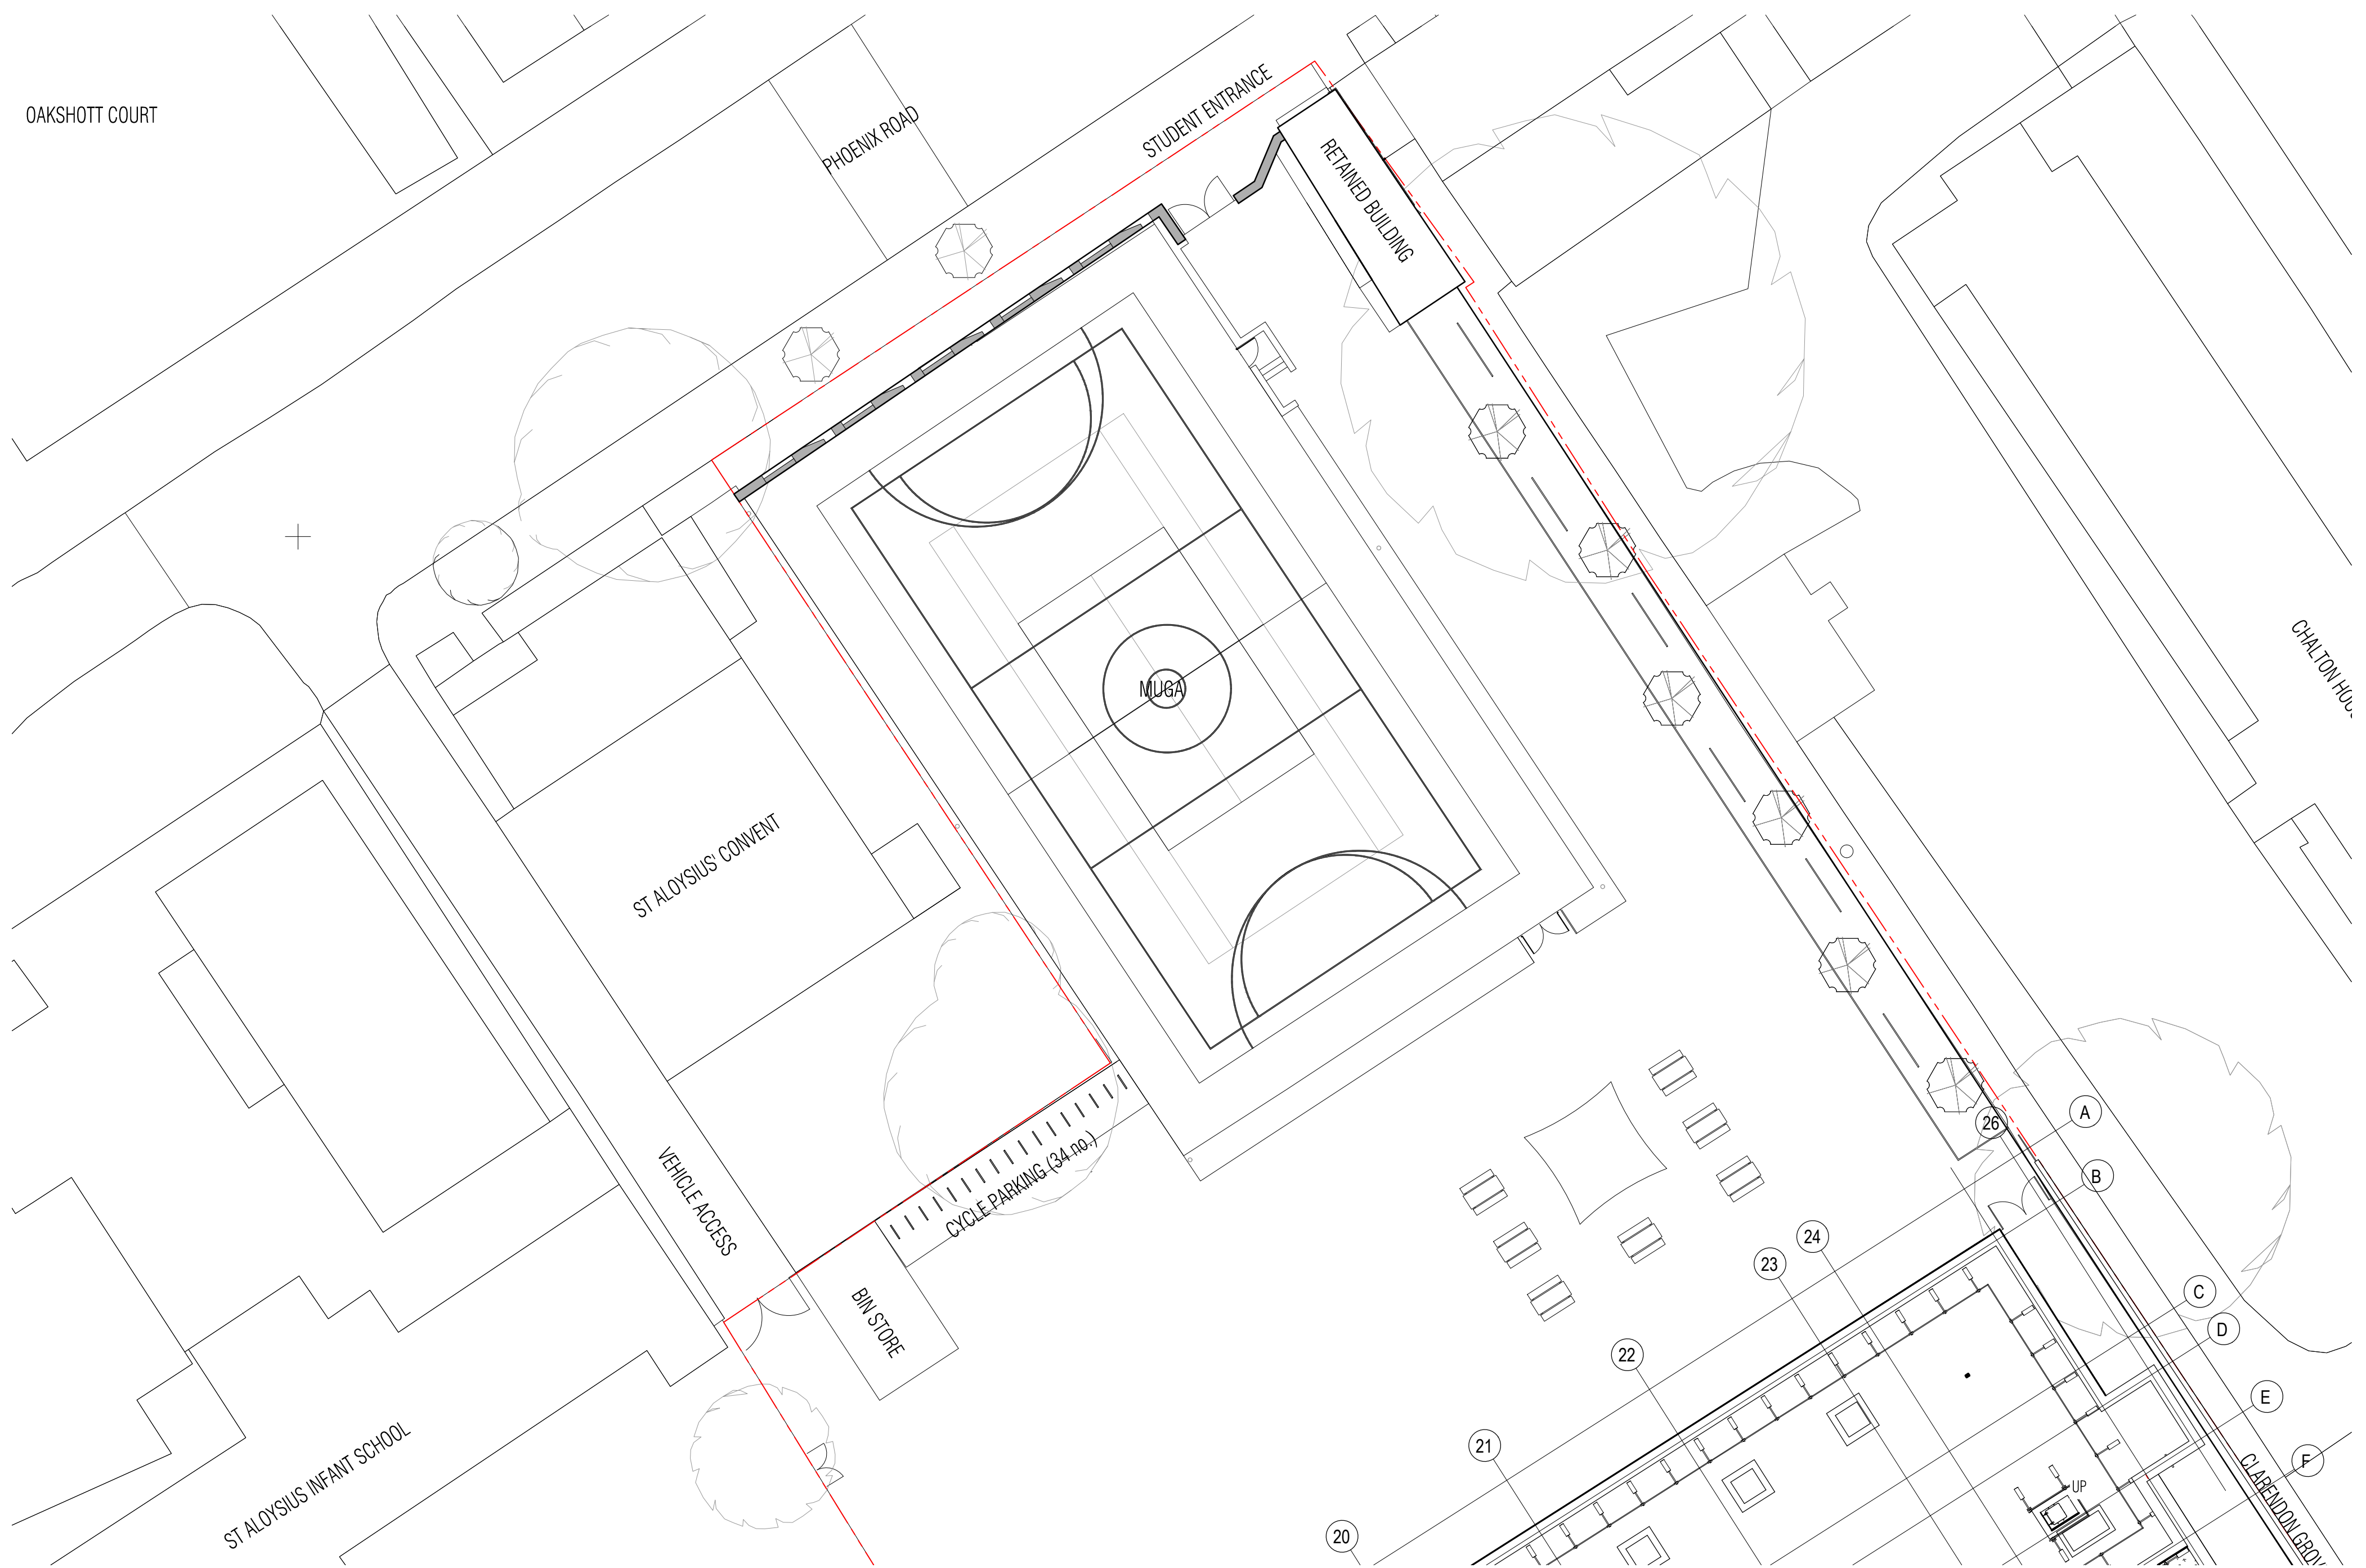

02 EXISTING PLAN
3163-DR-9003 1:250

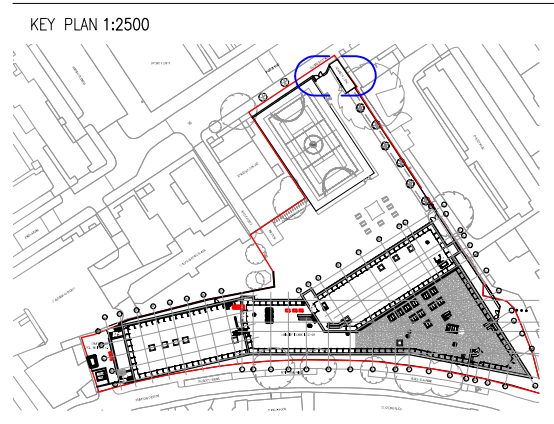

NOTES

REV. DATE DESCRIPTION
P01 10.05.22 ISSUED FOR COMMENT

DRAWN BY/NO
DA BEG

DRAWING TITLE
BOUNDARY WALL TO
PHOENIX ROAD
EXISTING PLAN

STATUS
FOR COMMENT

DRAWING NO
3163-DR-9003

CLIENT
KIER CONSTRUCTION

PROJECT
MARIA FIDELIS CATHOLIC SCHOOL

SCALE
1:200

DISCLAIMER
DO NOT SCALE THIS DRAWING. ALL DIMENSIONS MUST BE CHECKED ON SITE.
INFORM THE ARCHITECT OF ANY DISCREPANCIES PRIOR TO CONSTRUCTION.

SHEET
A1

jestico + whites
Sutton Yard 65 Goswell Road
London EC1V 7EN
+44 (0) 20 7380 0382
jesticowhites.com
architecture + interior design
london + prague