




2

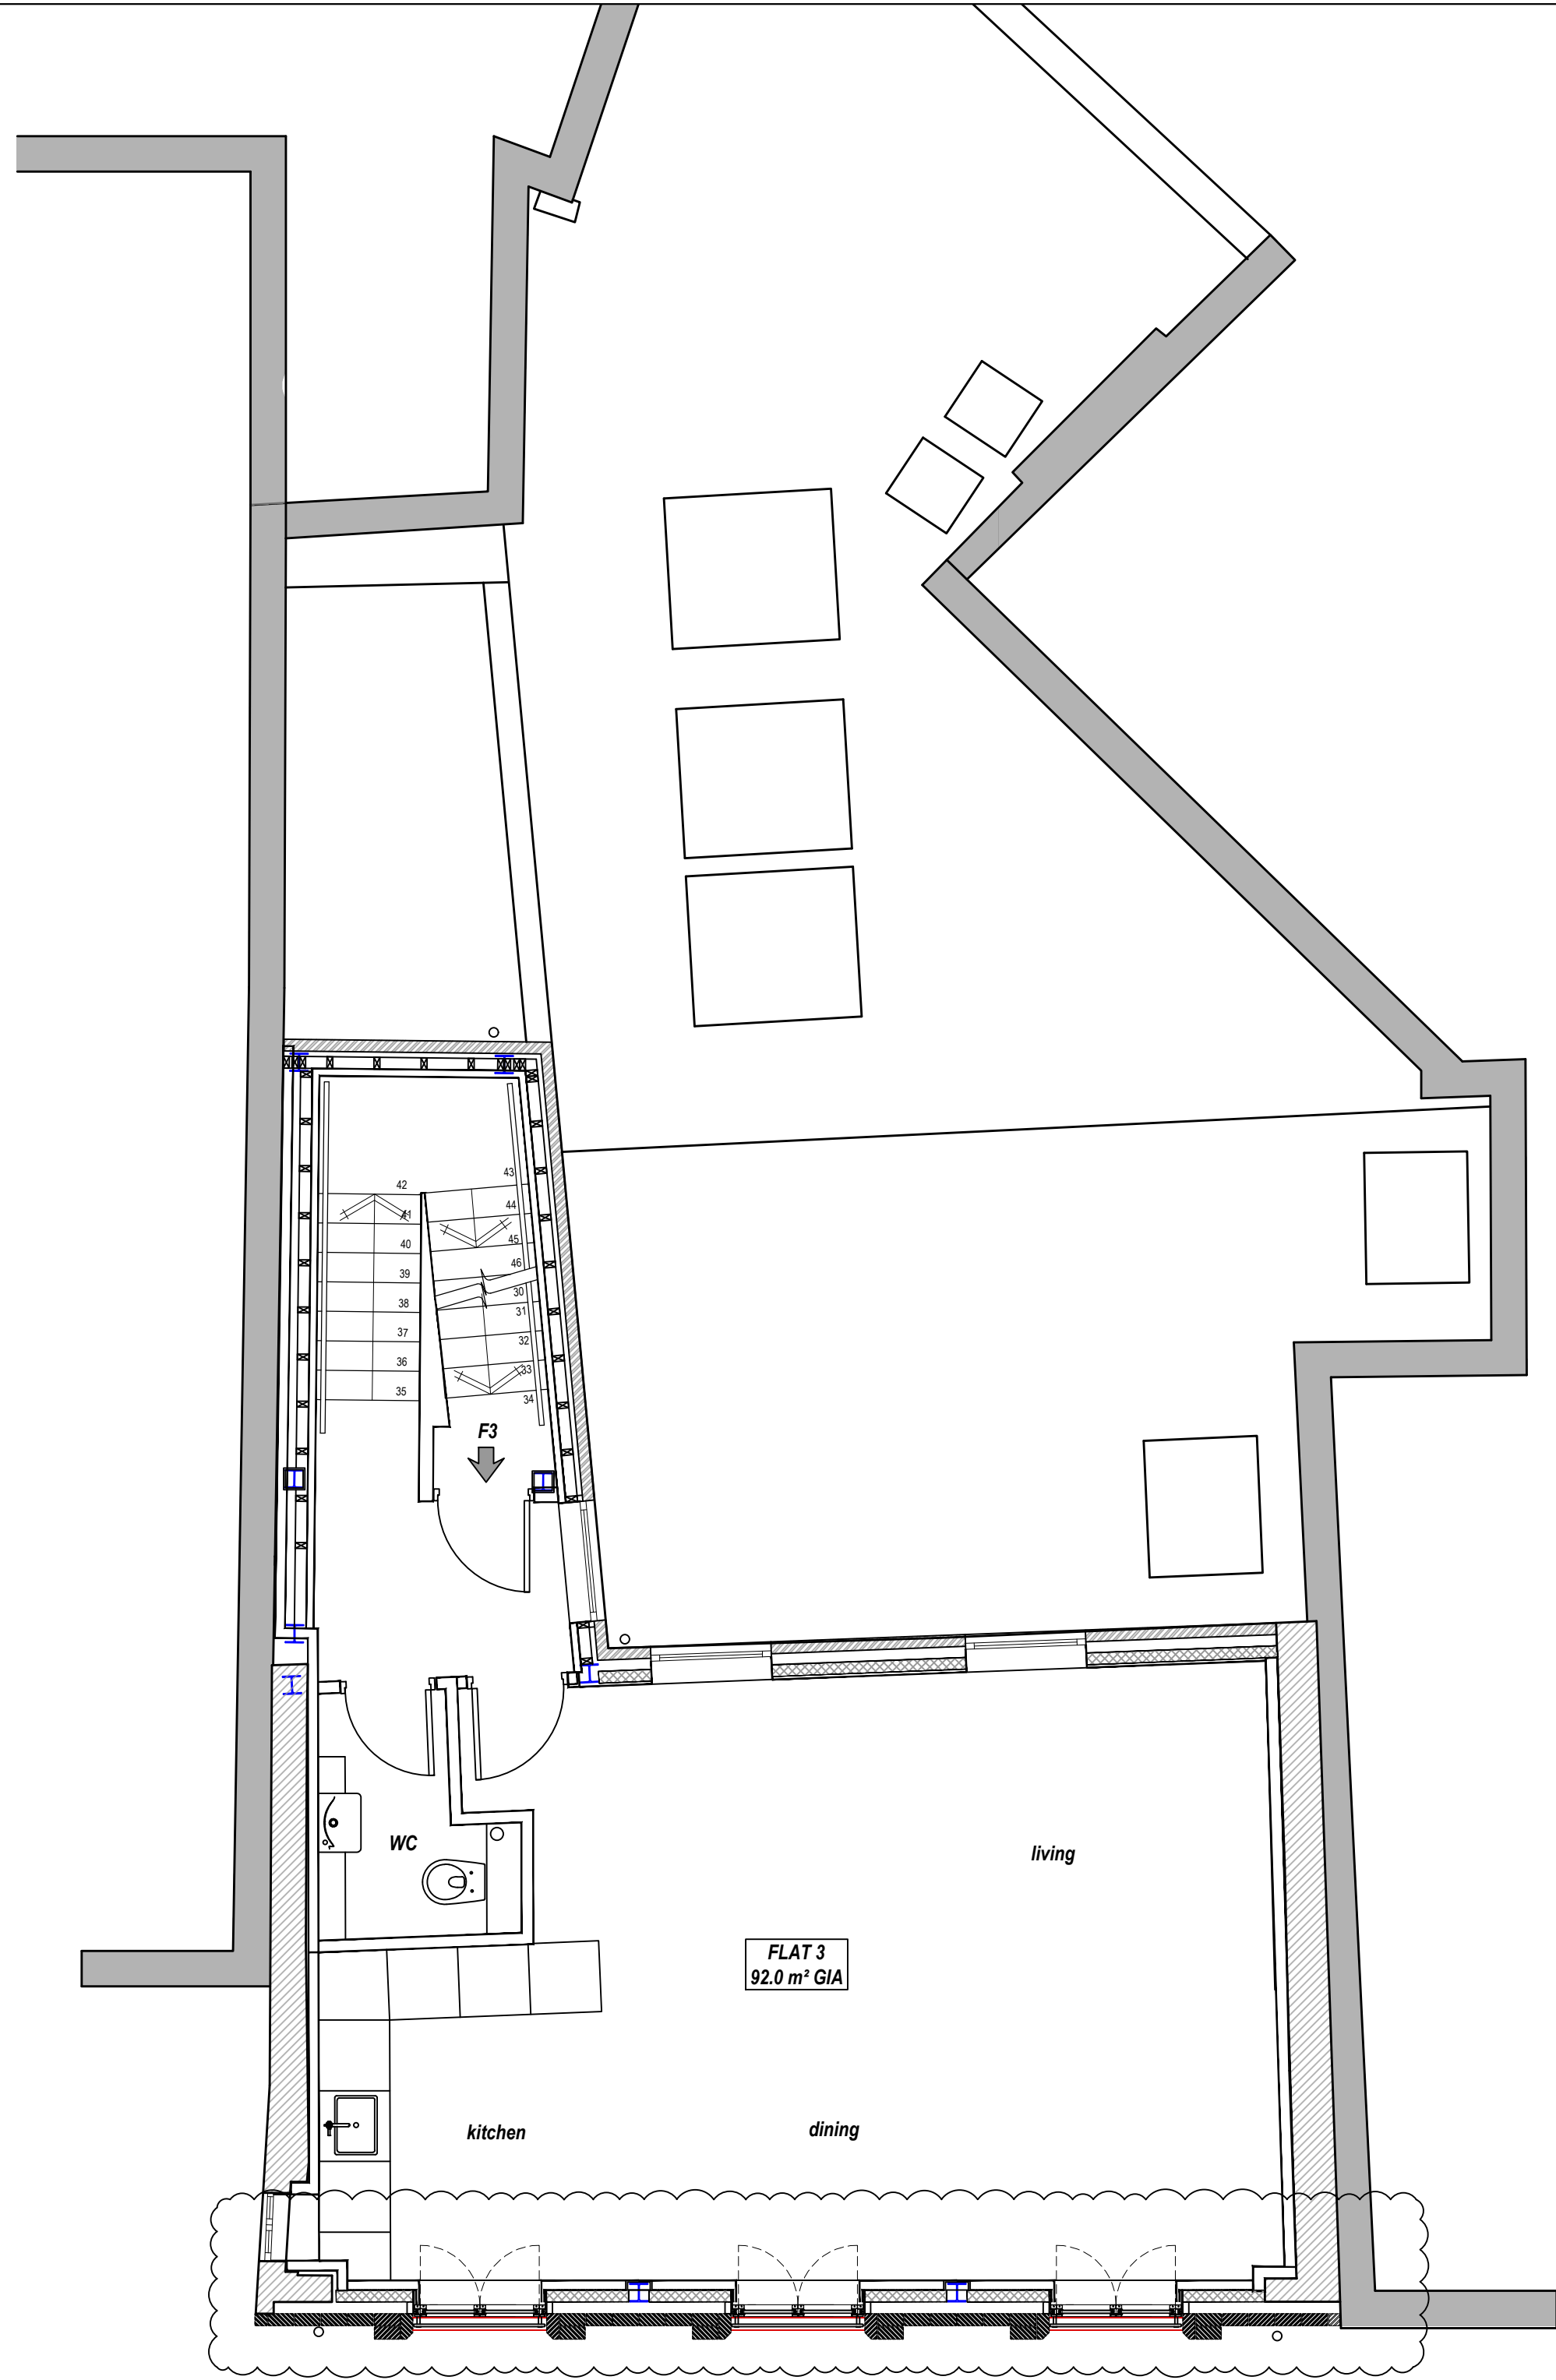

3 (NEW)

SCALE 1:50@A1 2ND FLOOR - GENERAL ARRANGEMENT


3RD FLOOR - GENERAL ARRANGEMENT

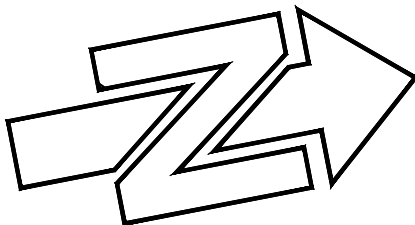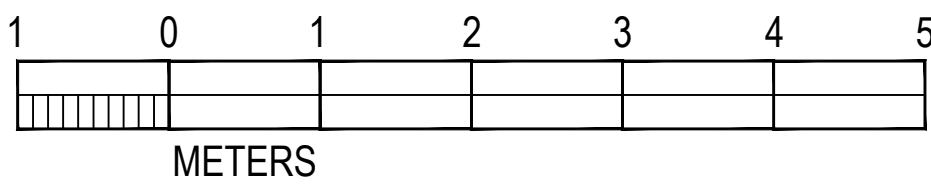

notes: This drawing is copyright. Do not scale from drawing. The Main Contractor is to check all dimensions and report any discrepancies to the Project Architect prior to work on site.

rev.	date	notes	drawn by

client	CREATE REIT LTD		
project	225 KENTISH TOWN RD		
	LONDON NW5 2JU		
title	2ND & 3RD FLOOR LAYOUTS		
scale	1:50@A1		
date	DEC 23	status	PLANNING
drawn by	KLT	checked by	MNA
job no.	1257	dwg no.	P-002 -

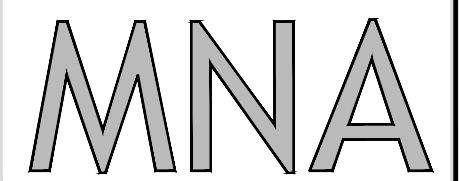

MARK NEWTON ASSOCIATES

HOME YARD
HATFIELD HOUSE ESTATE, HATFIELD AL9 9HB
t - 01707 256366 m - 07966 380613
e - mark@marknewtonassociates.com