


Drawings are the sole property of Interaction, and may not be used, transferred, or disclosed to a third party without the express permission of Interaction. Do not scale from this drawing. Contractor to verify all dimensions, levels, and components on-site. Any discrepancies shall be addressed in writing to Interaction prior to the commencement of the work, otherwise the Contractor shall bear full responsibility for any associated cost. This drawing is to be read in conjunction with all other documentation. Building parameters taken from as built drawings provided. Check survey undertaken only, subject to statutory approval. All dimensions shown are in millimetres unless otherwise shown.

GF OF 12
Office



GF OF 01
Correns Room

0 1 2 3 4 5 6 7 8


Metres

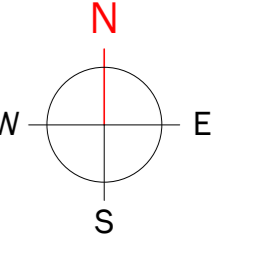


Note:
Finished in RAL 9005
and Hammarite for
weatherproofing

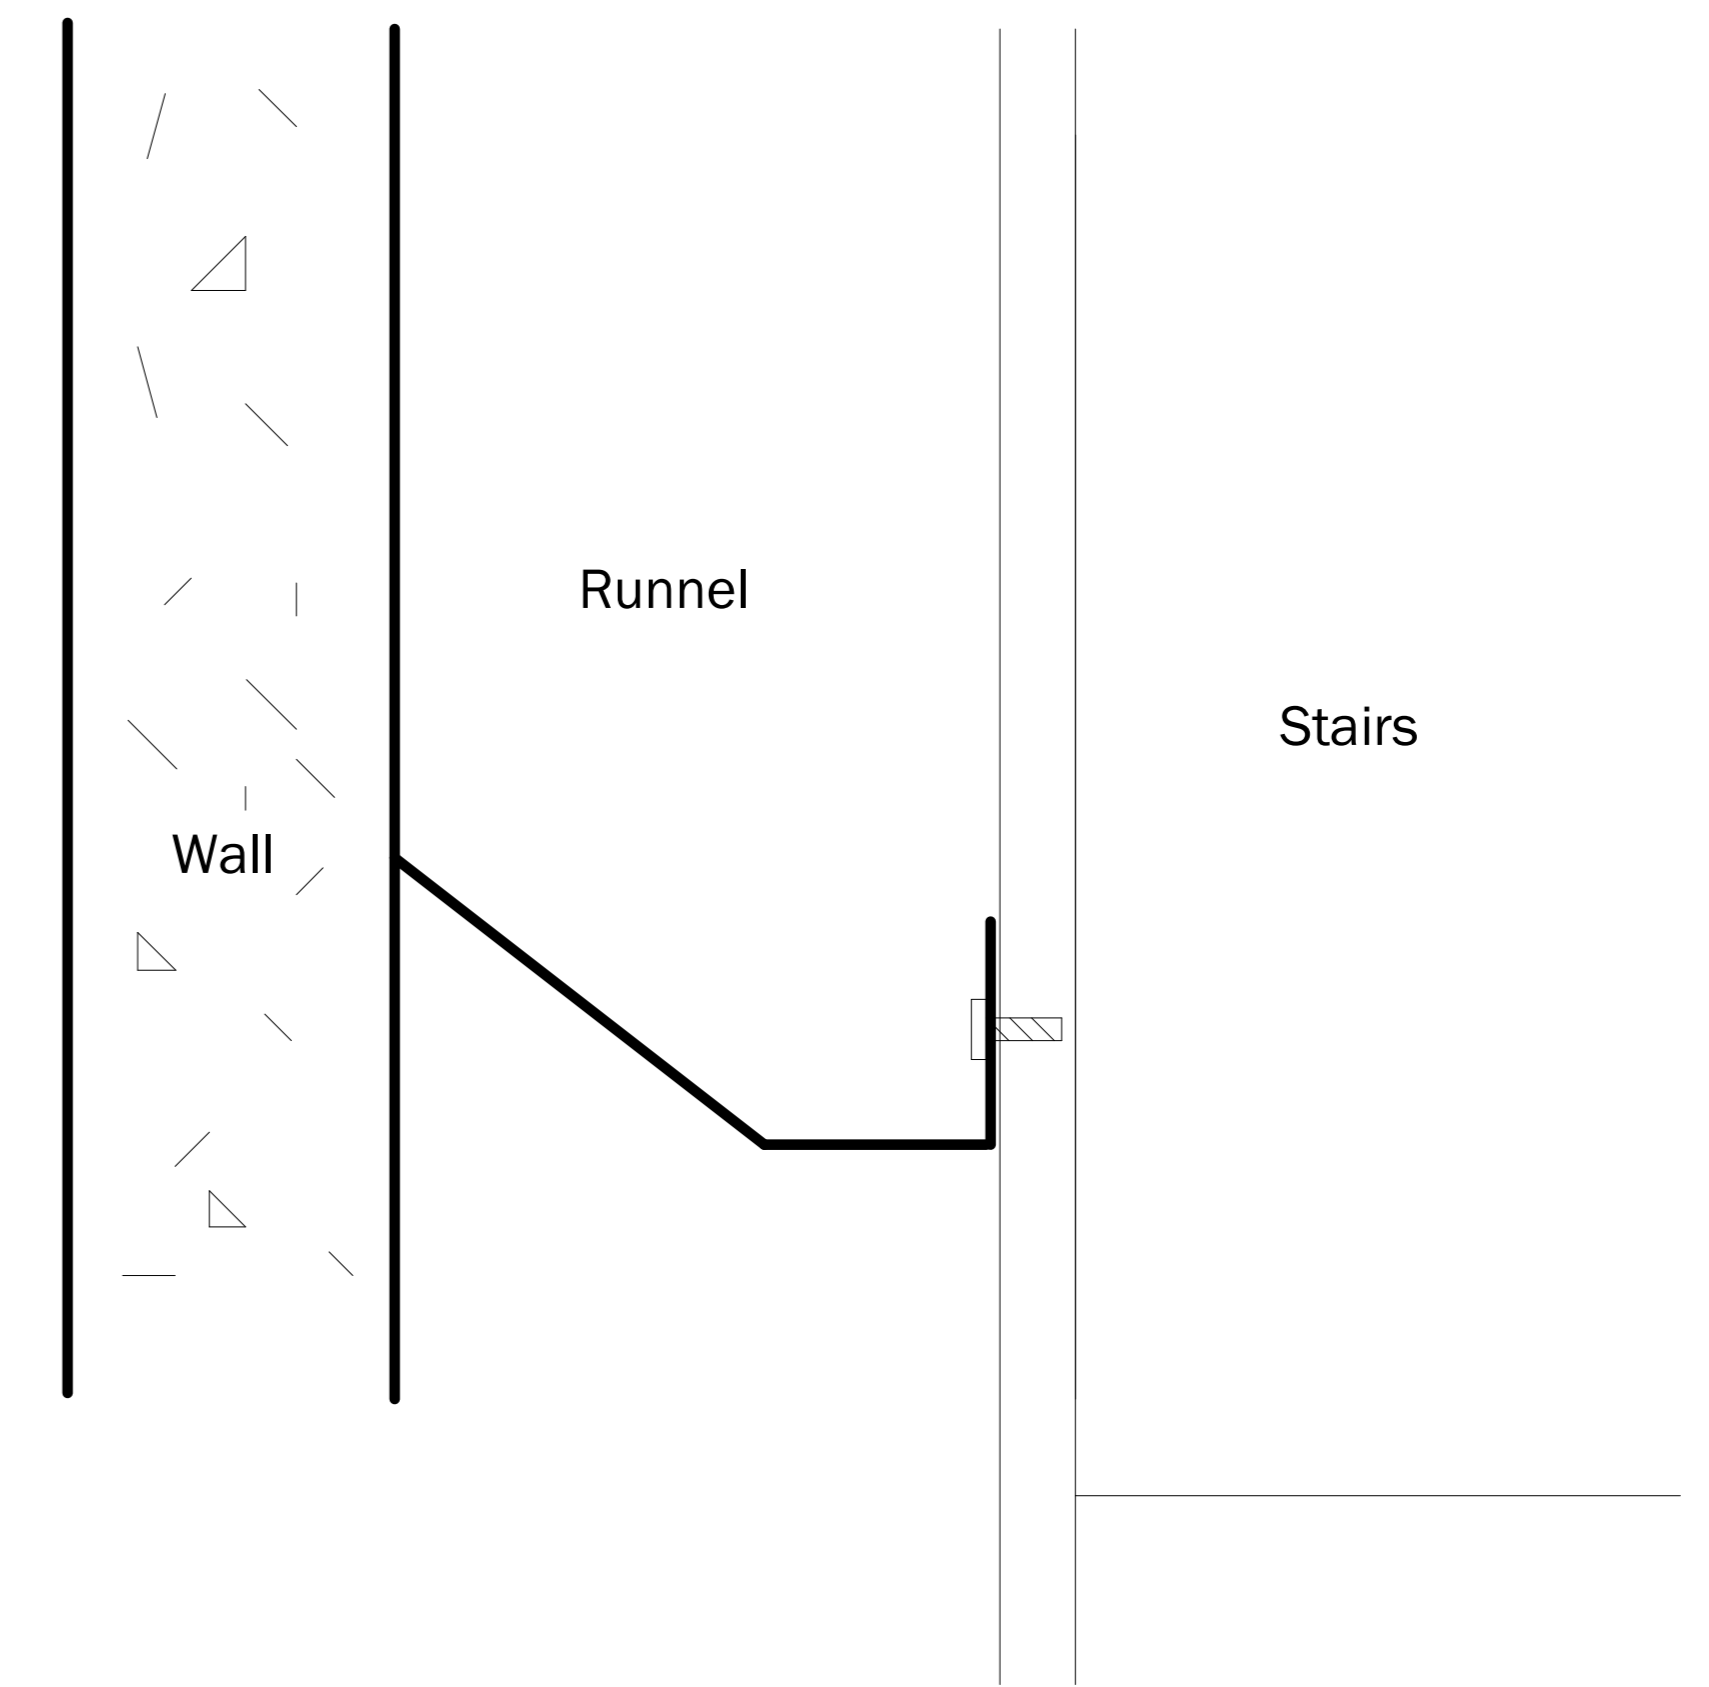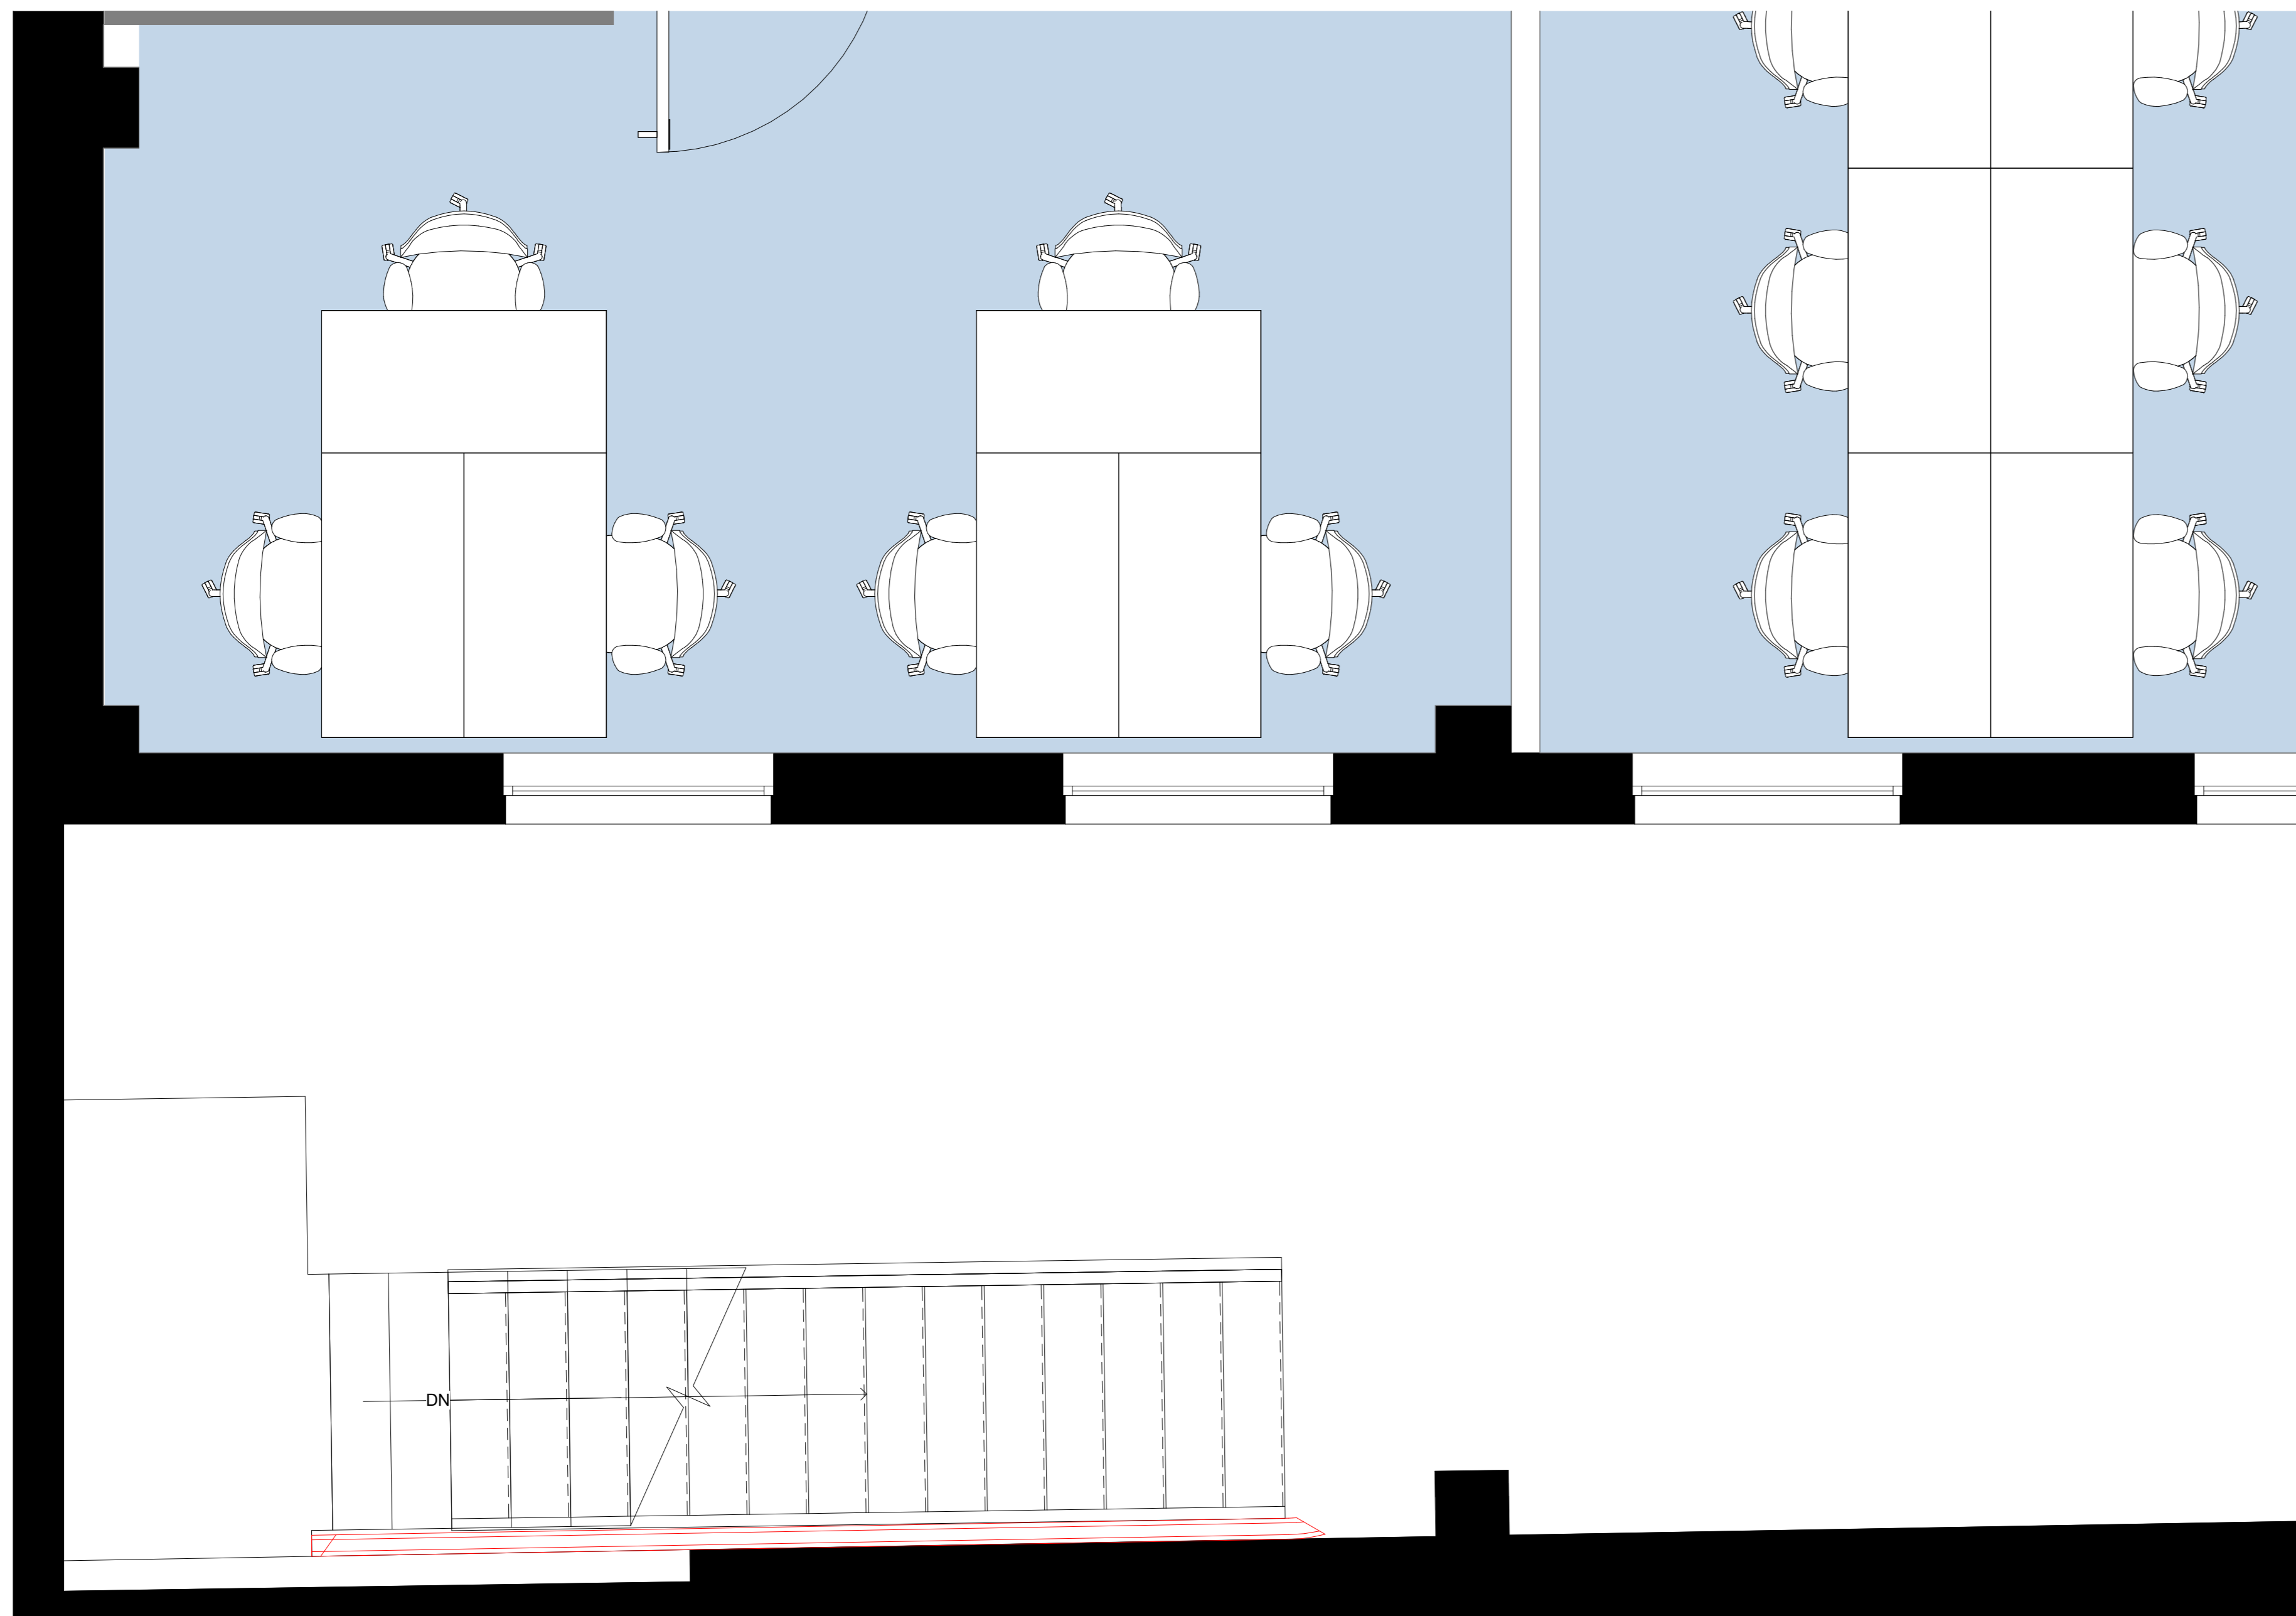

3 General Arrangement - Ground Floor Bike Store
1 : 20

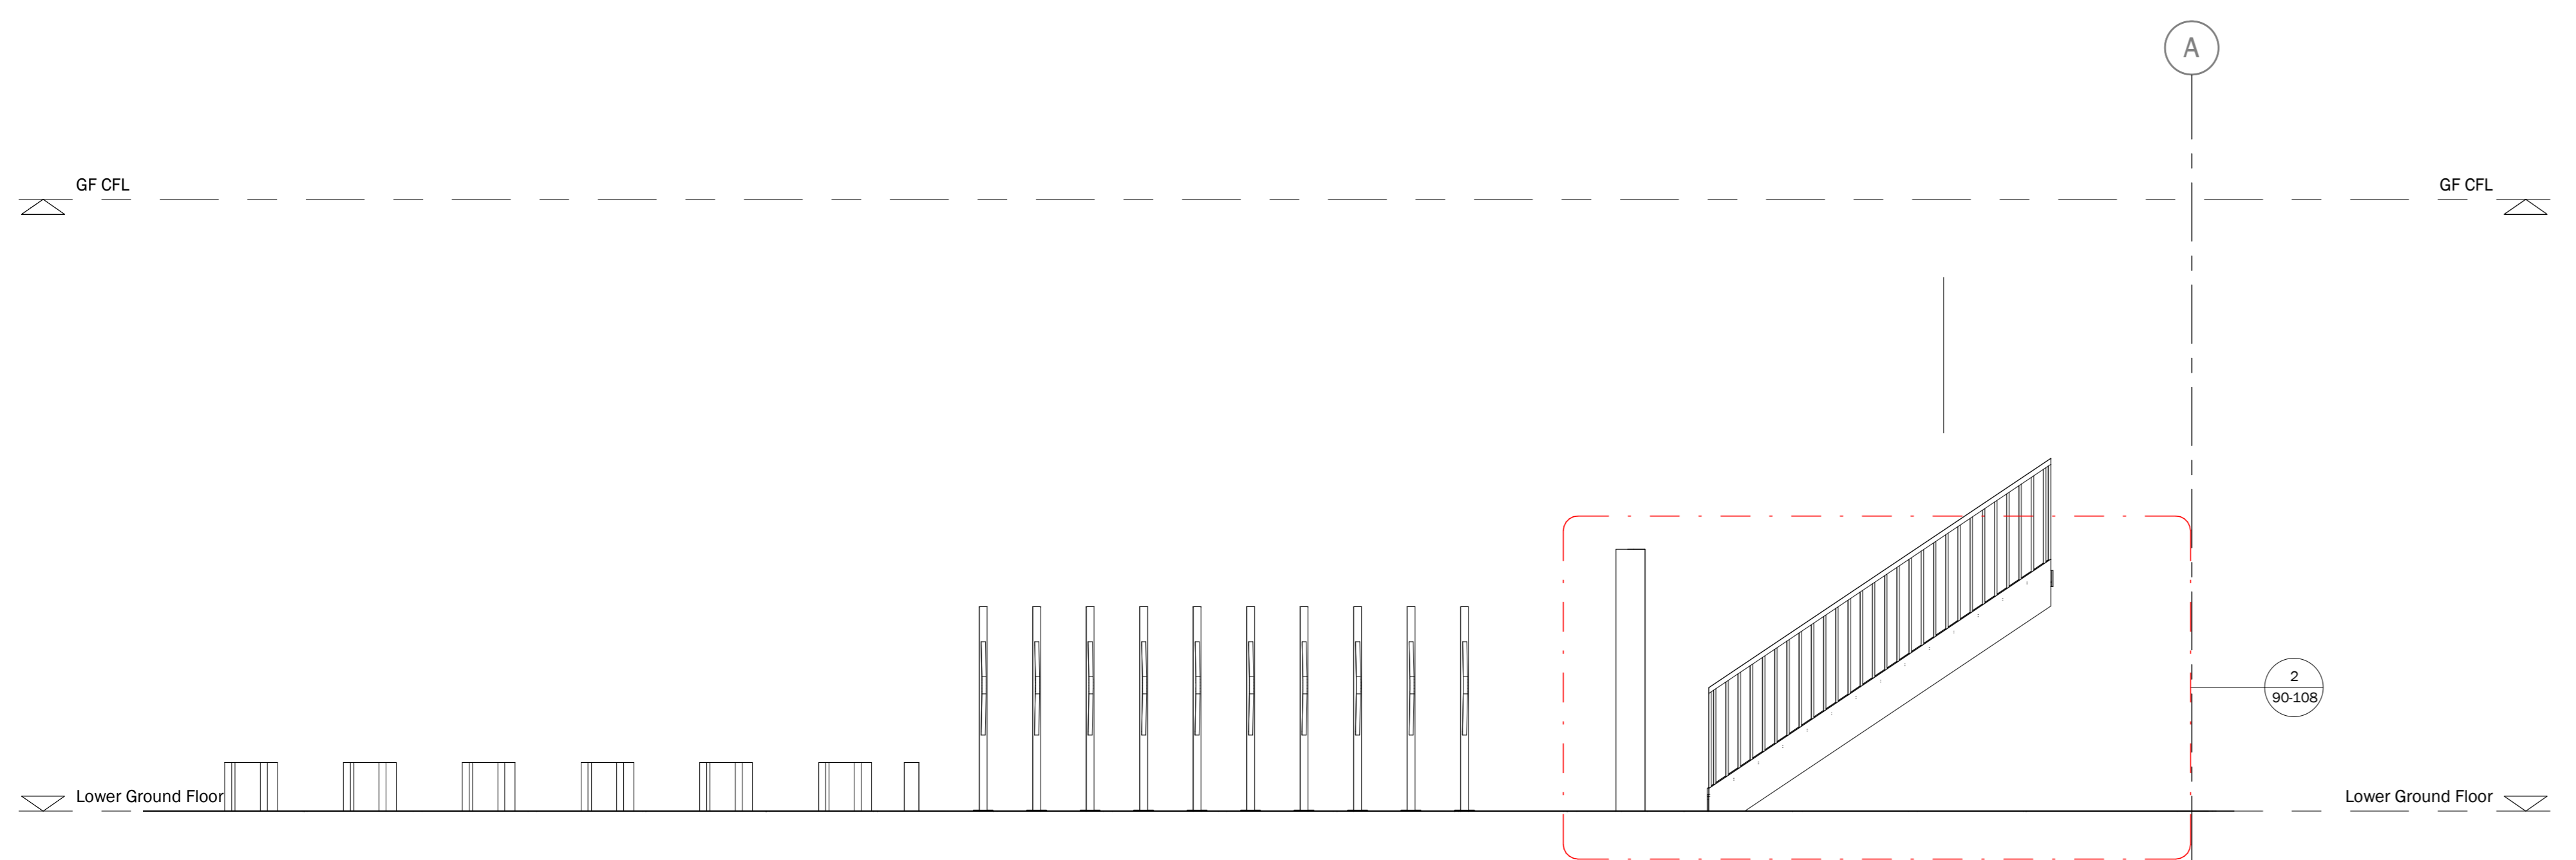

1 Bike Store Elevation 90-101 Copy 1
1 : 50

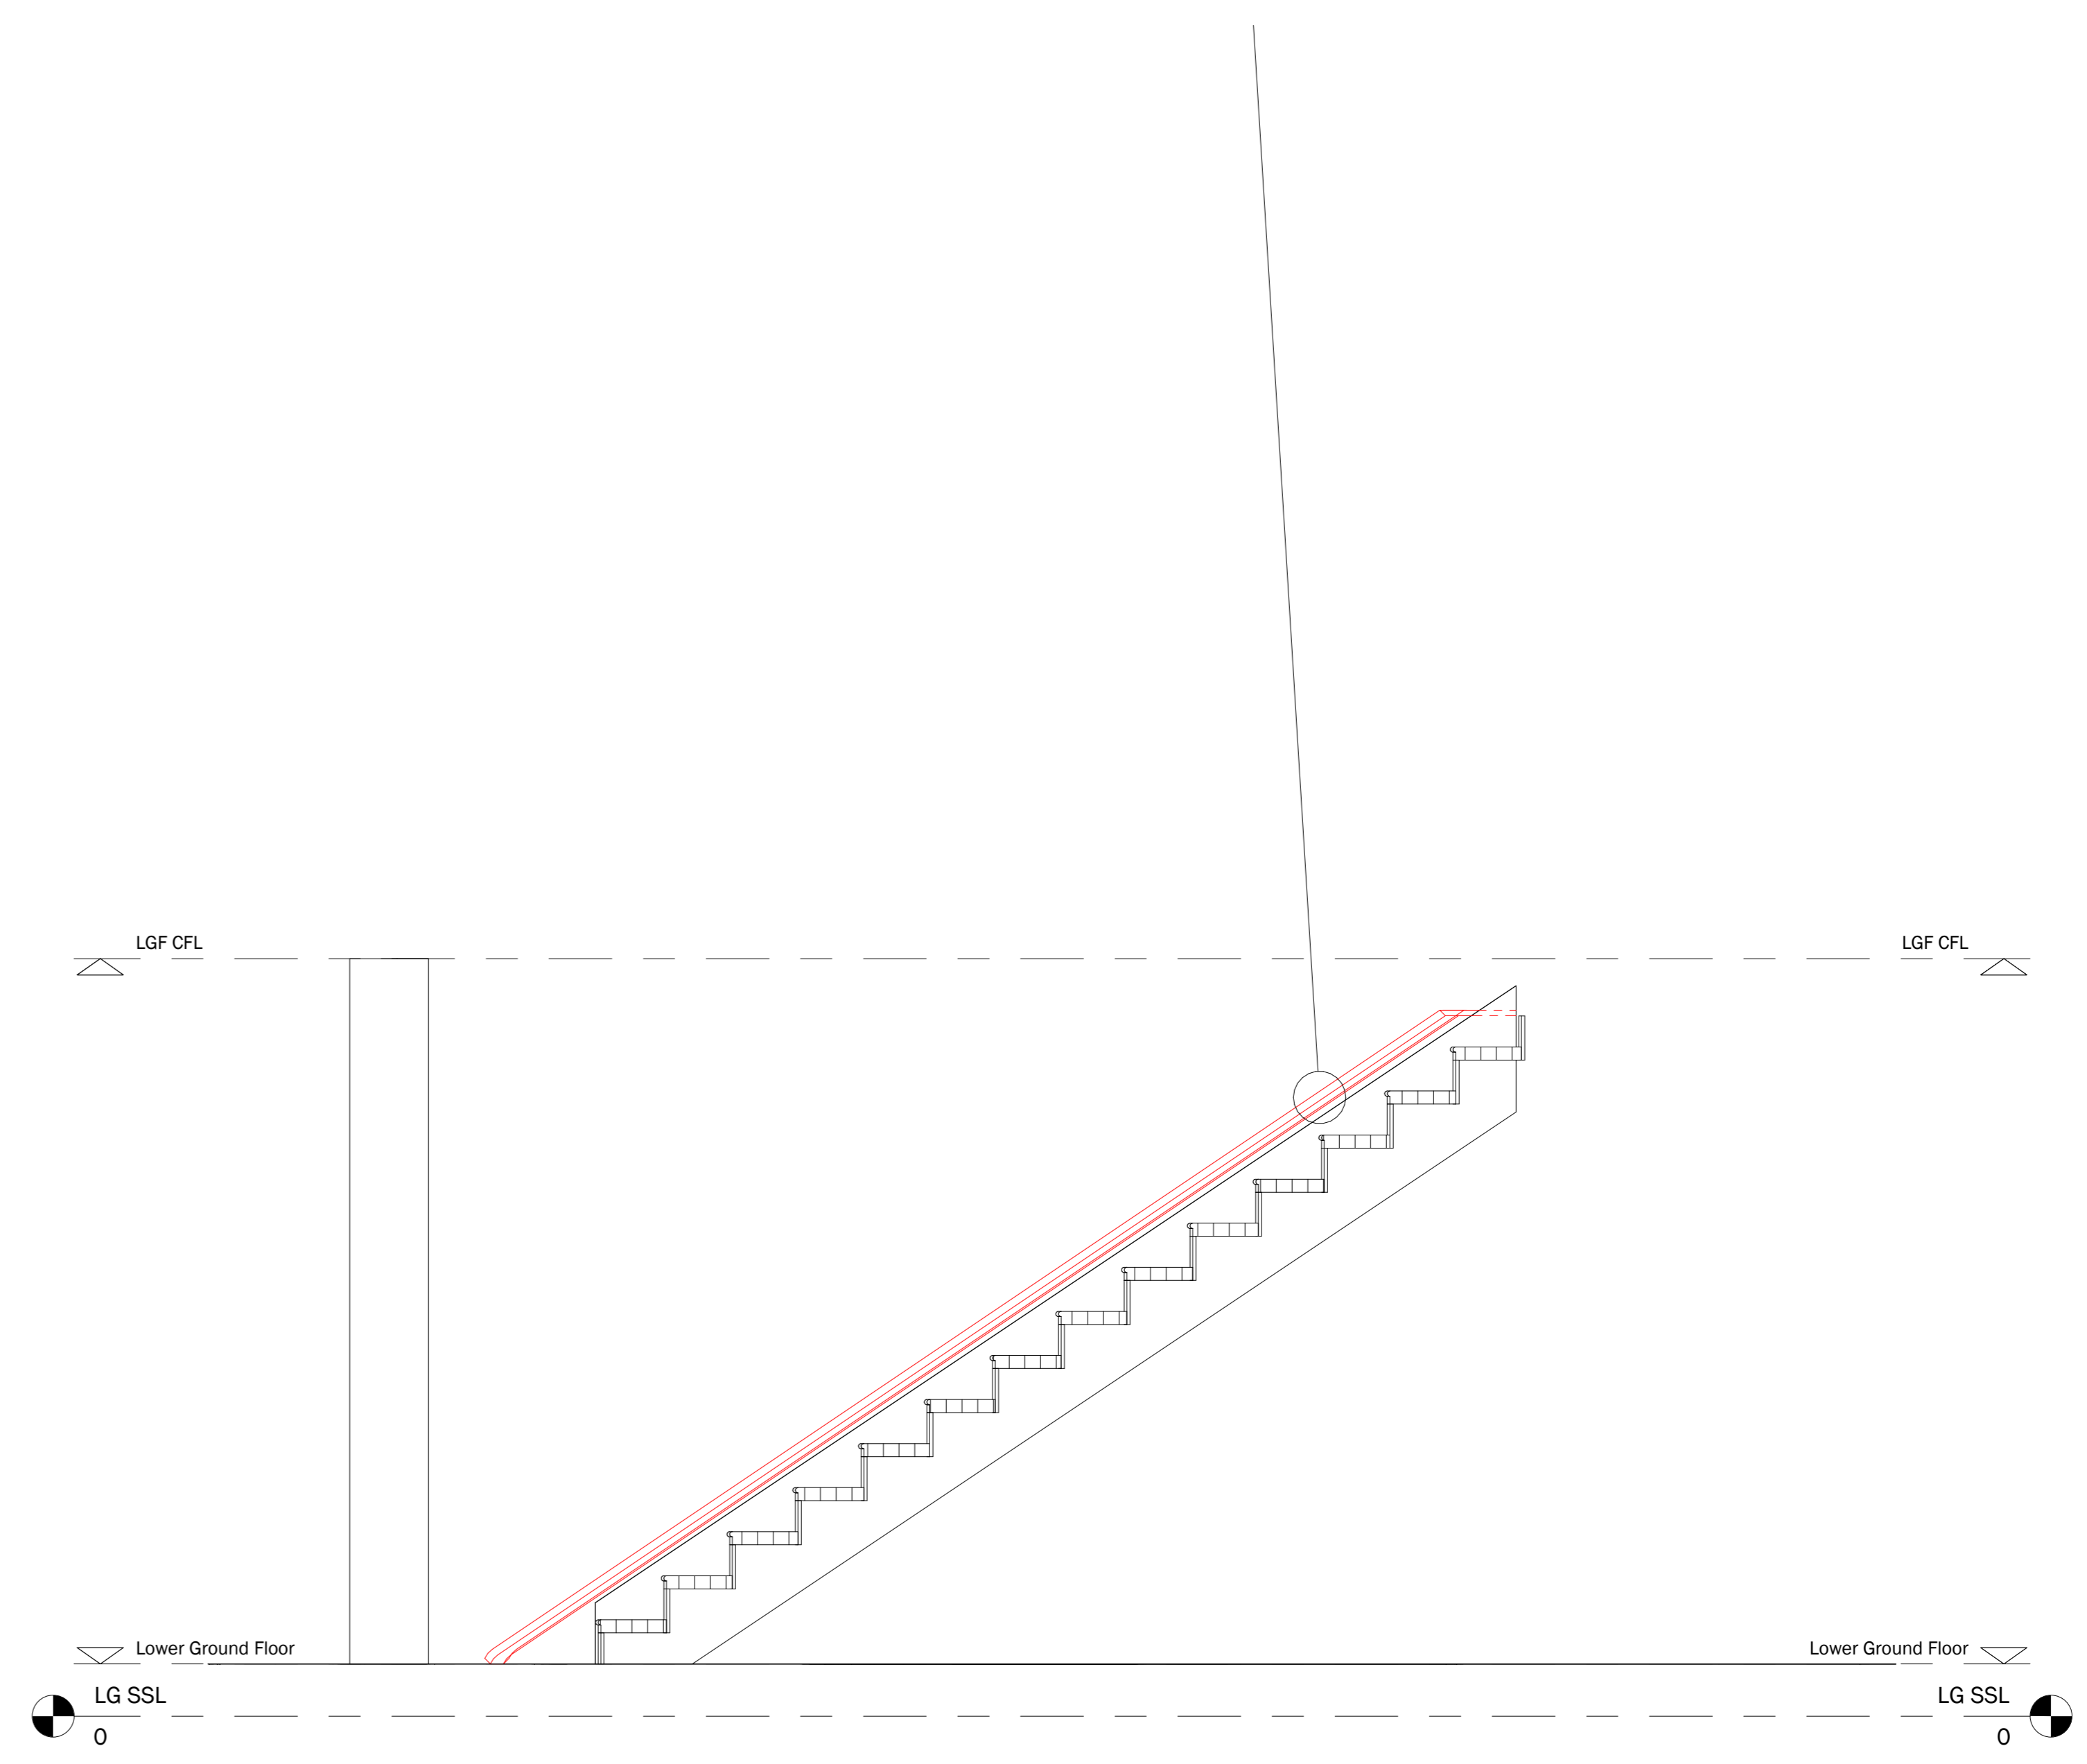

2 Section 10
1 : 20

REV	For Information	DATE
0		08/02/24

Project:
RWE-24-28 Bloomsbury Way
Address:
24-28 Bloomsbury Way
London, WC1A 2SN

interaction

The Yards, 1 Barfield Street, Brixton, London SW9 6AZ
0207 465 4000 | info@interaction.co.uk
www.interaction.co.uk

Drawing Title:
Bike Storage
All Floors

Drawing Number:
RWE-INT-BLO-ZZ-DR-I-90-108.P00

Project Number	Level	Drawing
B1927	ZZ	90

Drawing Status:
For Planning

Revision:
P00

Drawing Scale @ A0	Drawn by	Checked by	Date
As indicated	AS	LST	10/25/23