





ANALYSIS OF SOUTHERN
FACADE TO INFORM GUARD
RAIL ARRANGEMENT.

01: FACADE ANALYSIS
NOT TO SCALE

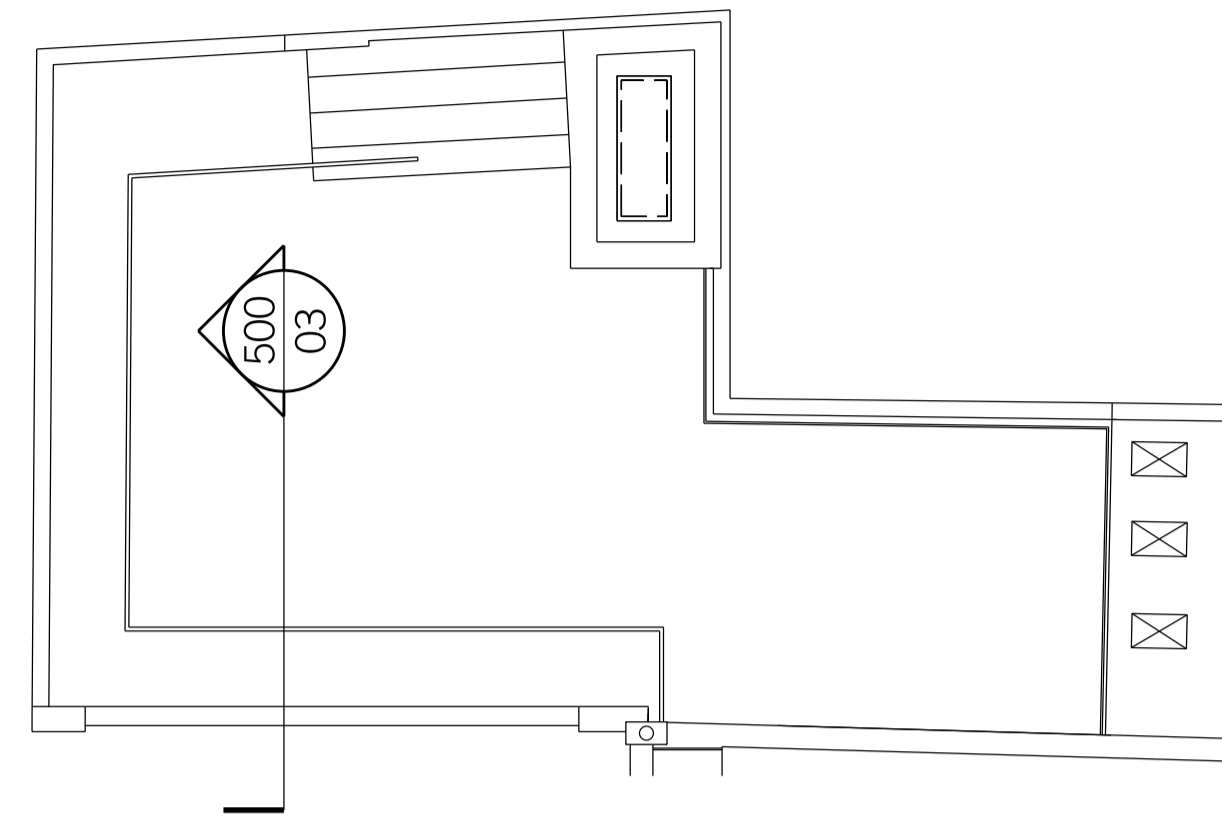

02: KEY PLAN OF ROOF
NOT TO SCALE

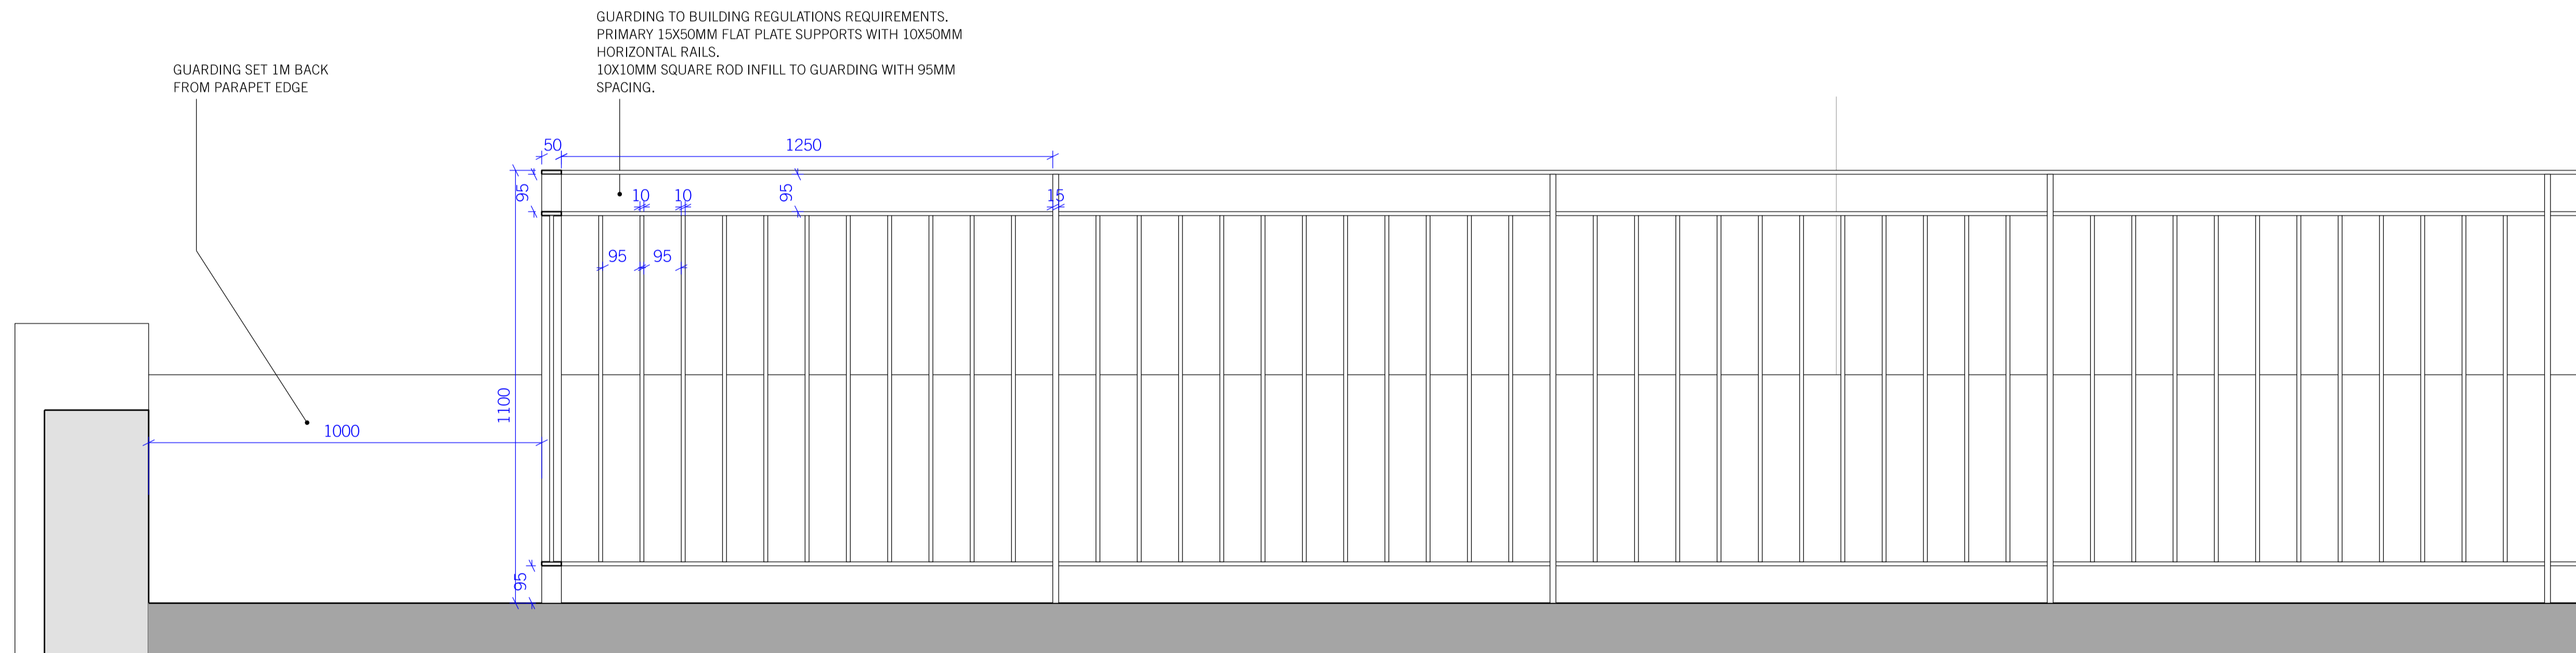

03: DETAILED ELEVATION ROOFTOP GUARDRAIL
SCALE 1:10

REV.	DATE	REASON FOR ISSUE	CHK. BY

NOTE:
- USE FIGURED DIMENSIONS ONLY.
- ALL DIMENSIONS TO BE CHECKED
ON-SITE.
- ANY DISCREPANCIES BETWEEN
CONSULTANT DRAWINGS TO BE
REPORTED TO THE ARCHITECT
BEFORE ANY WORK COMMENCES.
- MATTHEW SPRINGETT ASSOCIATES ©

MSA
MATTHEW SPRINGETT ASSOCIATES LIMITED.
MAKE SPACE STUDIOS,
NEWHAM TERRACE,
LONDON SE1 7DR
T+44 20 7692 5950
WWW.MSALIMITED.COM

CLIENT
CHALFORDS LIMITED

PROJECT
13 TOTTENHAM MEWS,
LONDON W1T 4AQ

TITLE
DETAILED ELEVATION
PARAPET GUARDRAIL

DATE	JOB NO.	DRAWN BY	PURPOSE
06.03.24	183	AT	P
SCALE @ A1	NUMBER	REV.	
1:10	183B-500	-	

