



01: WINDOW STUDY
SCALE 1:10

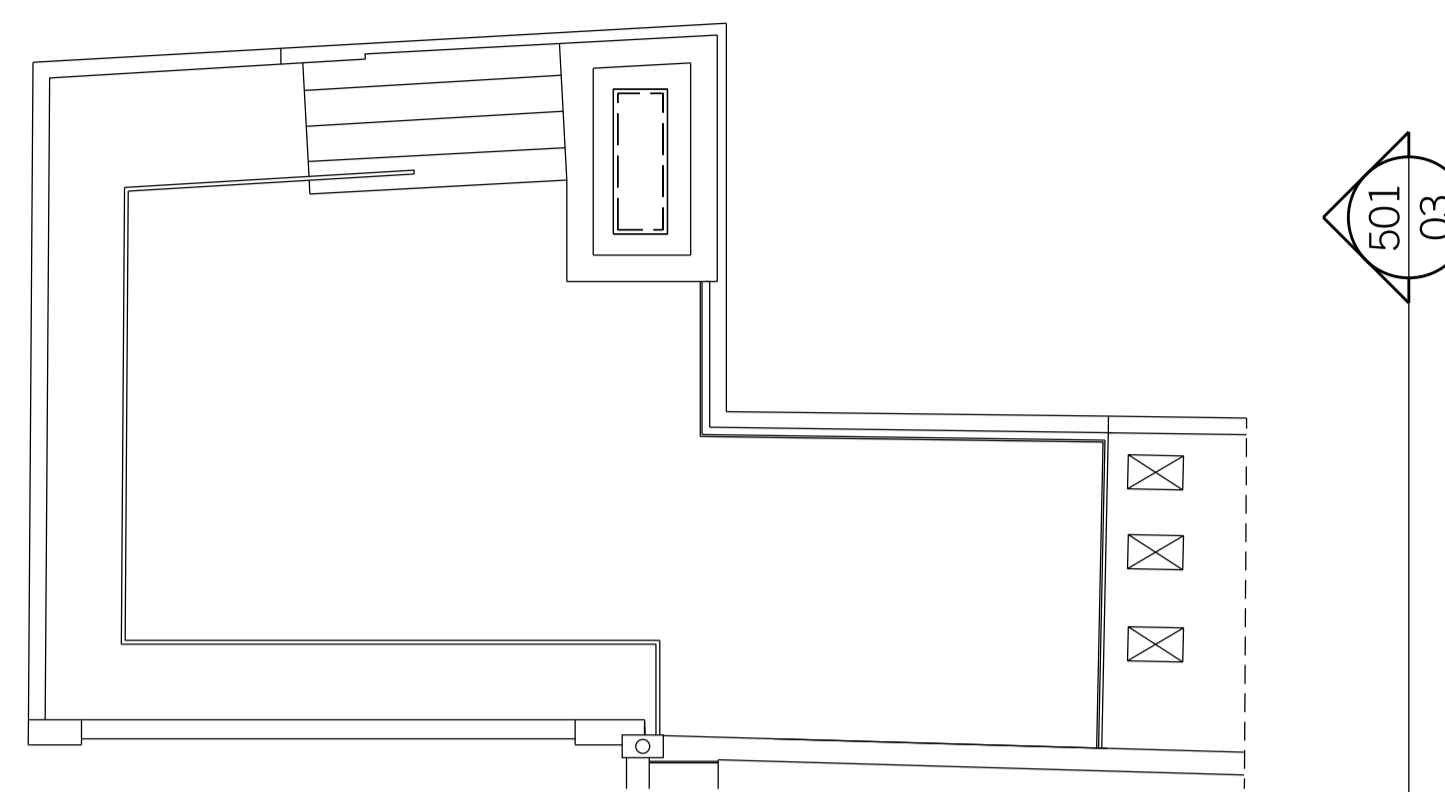

02: KEY PLAN OF ROOF
SCALE 1:100

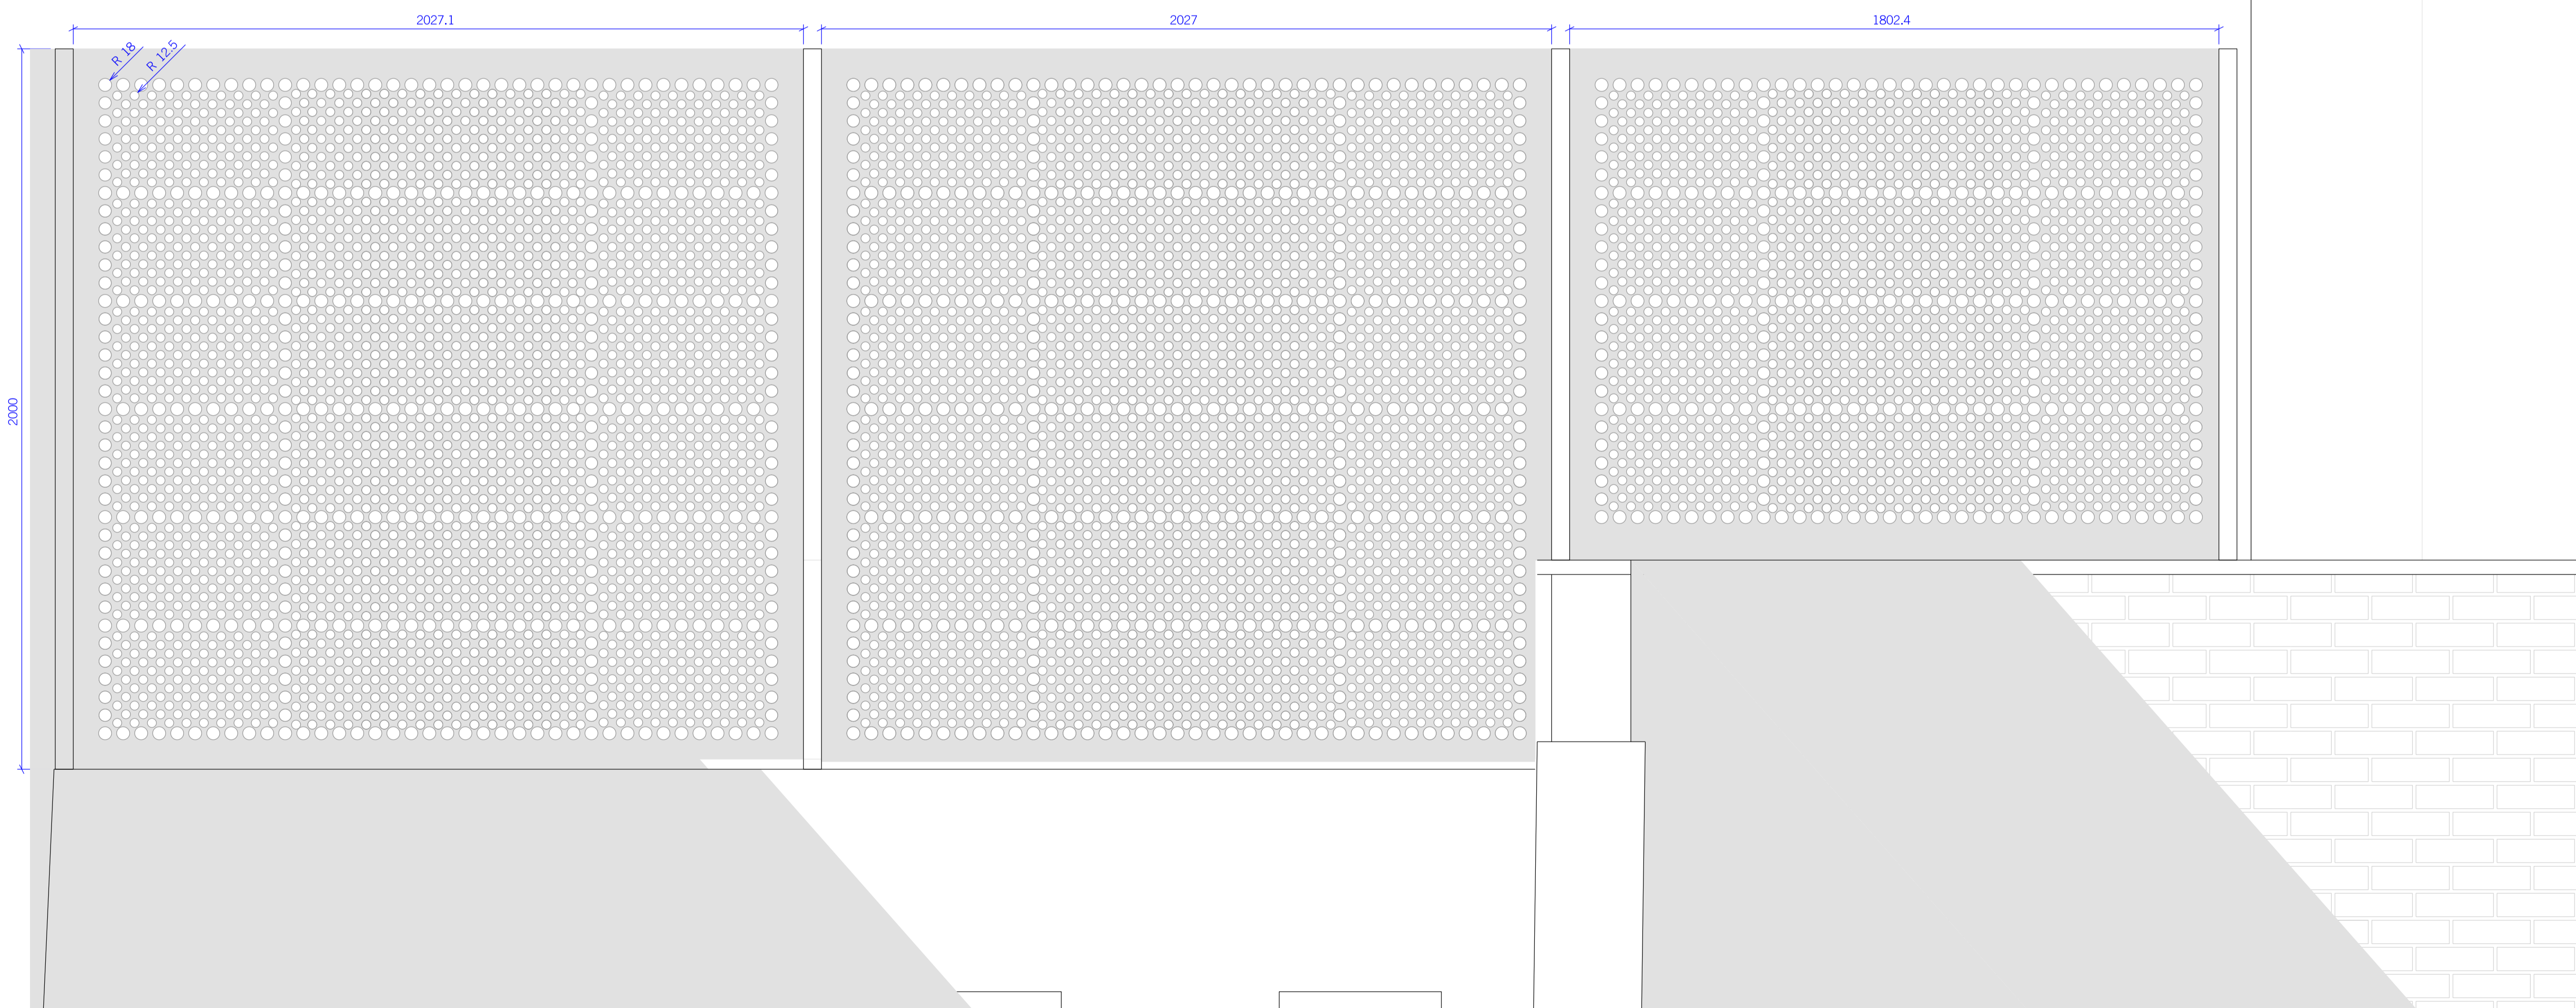

03: DETAILED PRIVACY SCREEN ELEVATION
SCALE 1:10

REV.	DATE	REASON FOR ISSUE	CHK. BY

NOTE:
 - USE FIGURED DIMENSIONS ONLY.
 - ALL DIMENSIONS TO BE CHECKED ON-SITE.
 - ANY DISCREPANCIES BETWEEN CONSULTANT DRAWINGS TO BE REPORTED TO THE ARCHITECT BEFORE ANY WORK COMMENCES.
 - MATTHEW SPRINGETT ASSOCIATES ©

MSA
 MATTHEW SPRINGETT ASSOCIATES LIMITED.
 MAKE SPACE STUDIOS,
 NEWNHAM TERRACE,
 LONDON SE1 7DR
 T+44 20 7692 5950
 WWW.MSALIMITED.COM

CLIENT
 CHALFORDS LIMITED

PROJECT
 13 TOTTENHAM MEWS,
 LONDON W1T 4AQ

TITLE
 DETAILED ELEVATION
 PRIVACY SCREEN 1

DATE	JOB NO.	DRAWN BY	PURPOSE
11.03.24	183	AT	P
SCALE @ A1	NUMBER	REV.	
1:10	183B-501	-	

