



DRAWING STATUS:

PLANNING

REVISIONS:


NO.	DATE	DESCRIPTION	BY
P2	03/04/2024	Planning Issue 02	TE

NOTES:

-  NEW WINDOWS
-  EXISTING UNPAINTED BRICKWORK



KEY PLAN:

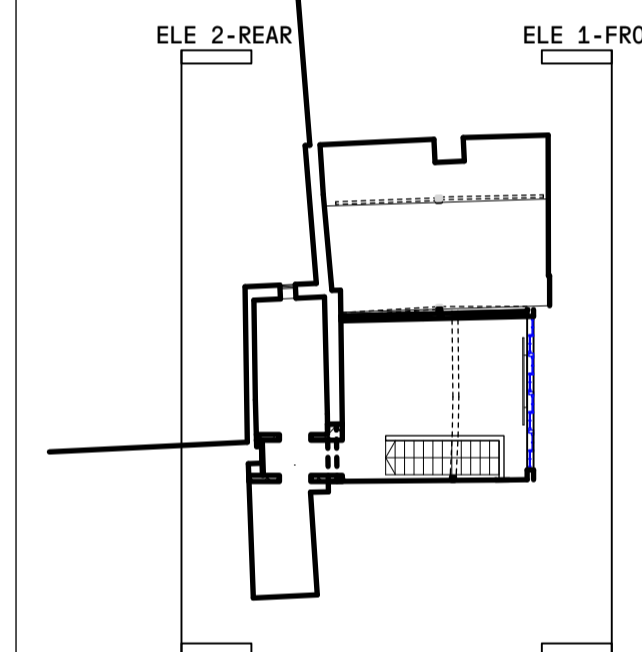

VPPR ARCHITECTS


22 PRINCE OF WALES ROAD LONDON NW5 3LG +44 2077296168 WWW.VPPR.CO.UK

ALL RIGHTS RESERVED—THESE DRAWINGS, CONCEPTS, DESIGNS AND IDEAS ARE THE PROPERTY OF VON PREUSSEN PEASE REYNOLDS ARCHITECTS LTD. THEY MAY NOT BE COPIED, REPRODUCED, DISCLOSED TO OTHERS OR USED IN CONNECTION WITH ANY WORK OTHER THAN SPECIFIED PROJECT FOR WHICH THEY WERE PREPARED, IN WHOLE OR IN PART, WITHOUT THE PRIOR WRITTEN AUTHORISATION OF VON PREUSSEN PEASE REYNOLDS ARCHITECTS LTD.

PROJECT:
50C RED LION STREET
 LONDON WC1R 4PF
 DRAWING TITLE:
PROPOSED ELEVATION 2 - BACK

DESIGN STAGE — 3
 DRAWN — TvP
 CHECKED — AC
 DATE — 31/01/2024
 SCALE — 1:25
 STATUS —

DRAWING NUMBER: **204_A_03_03** REVISION: **P2**

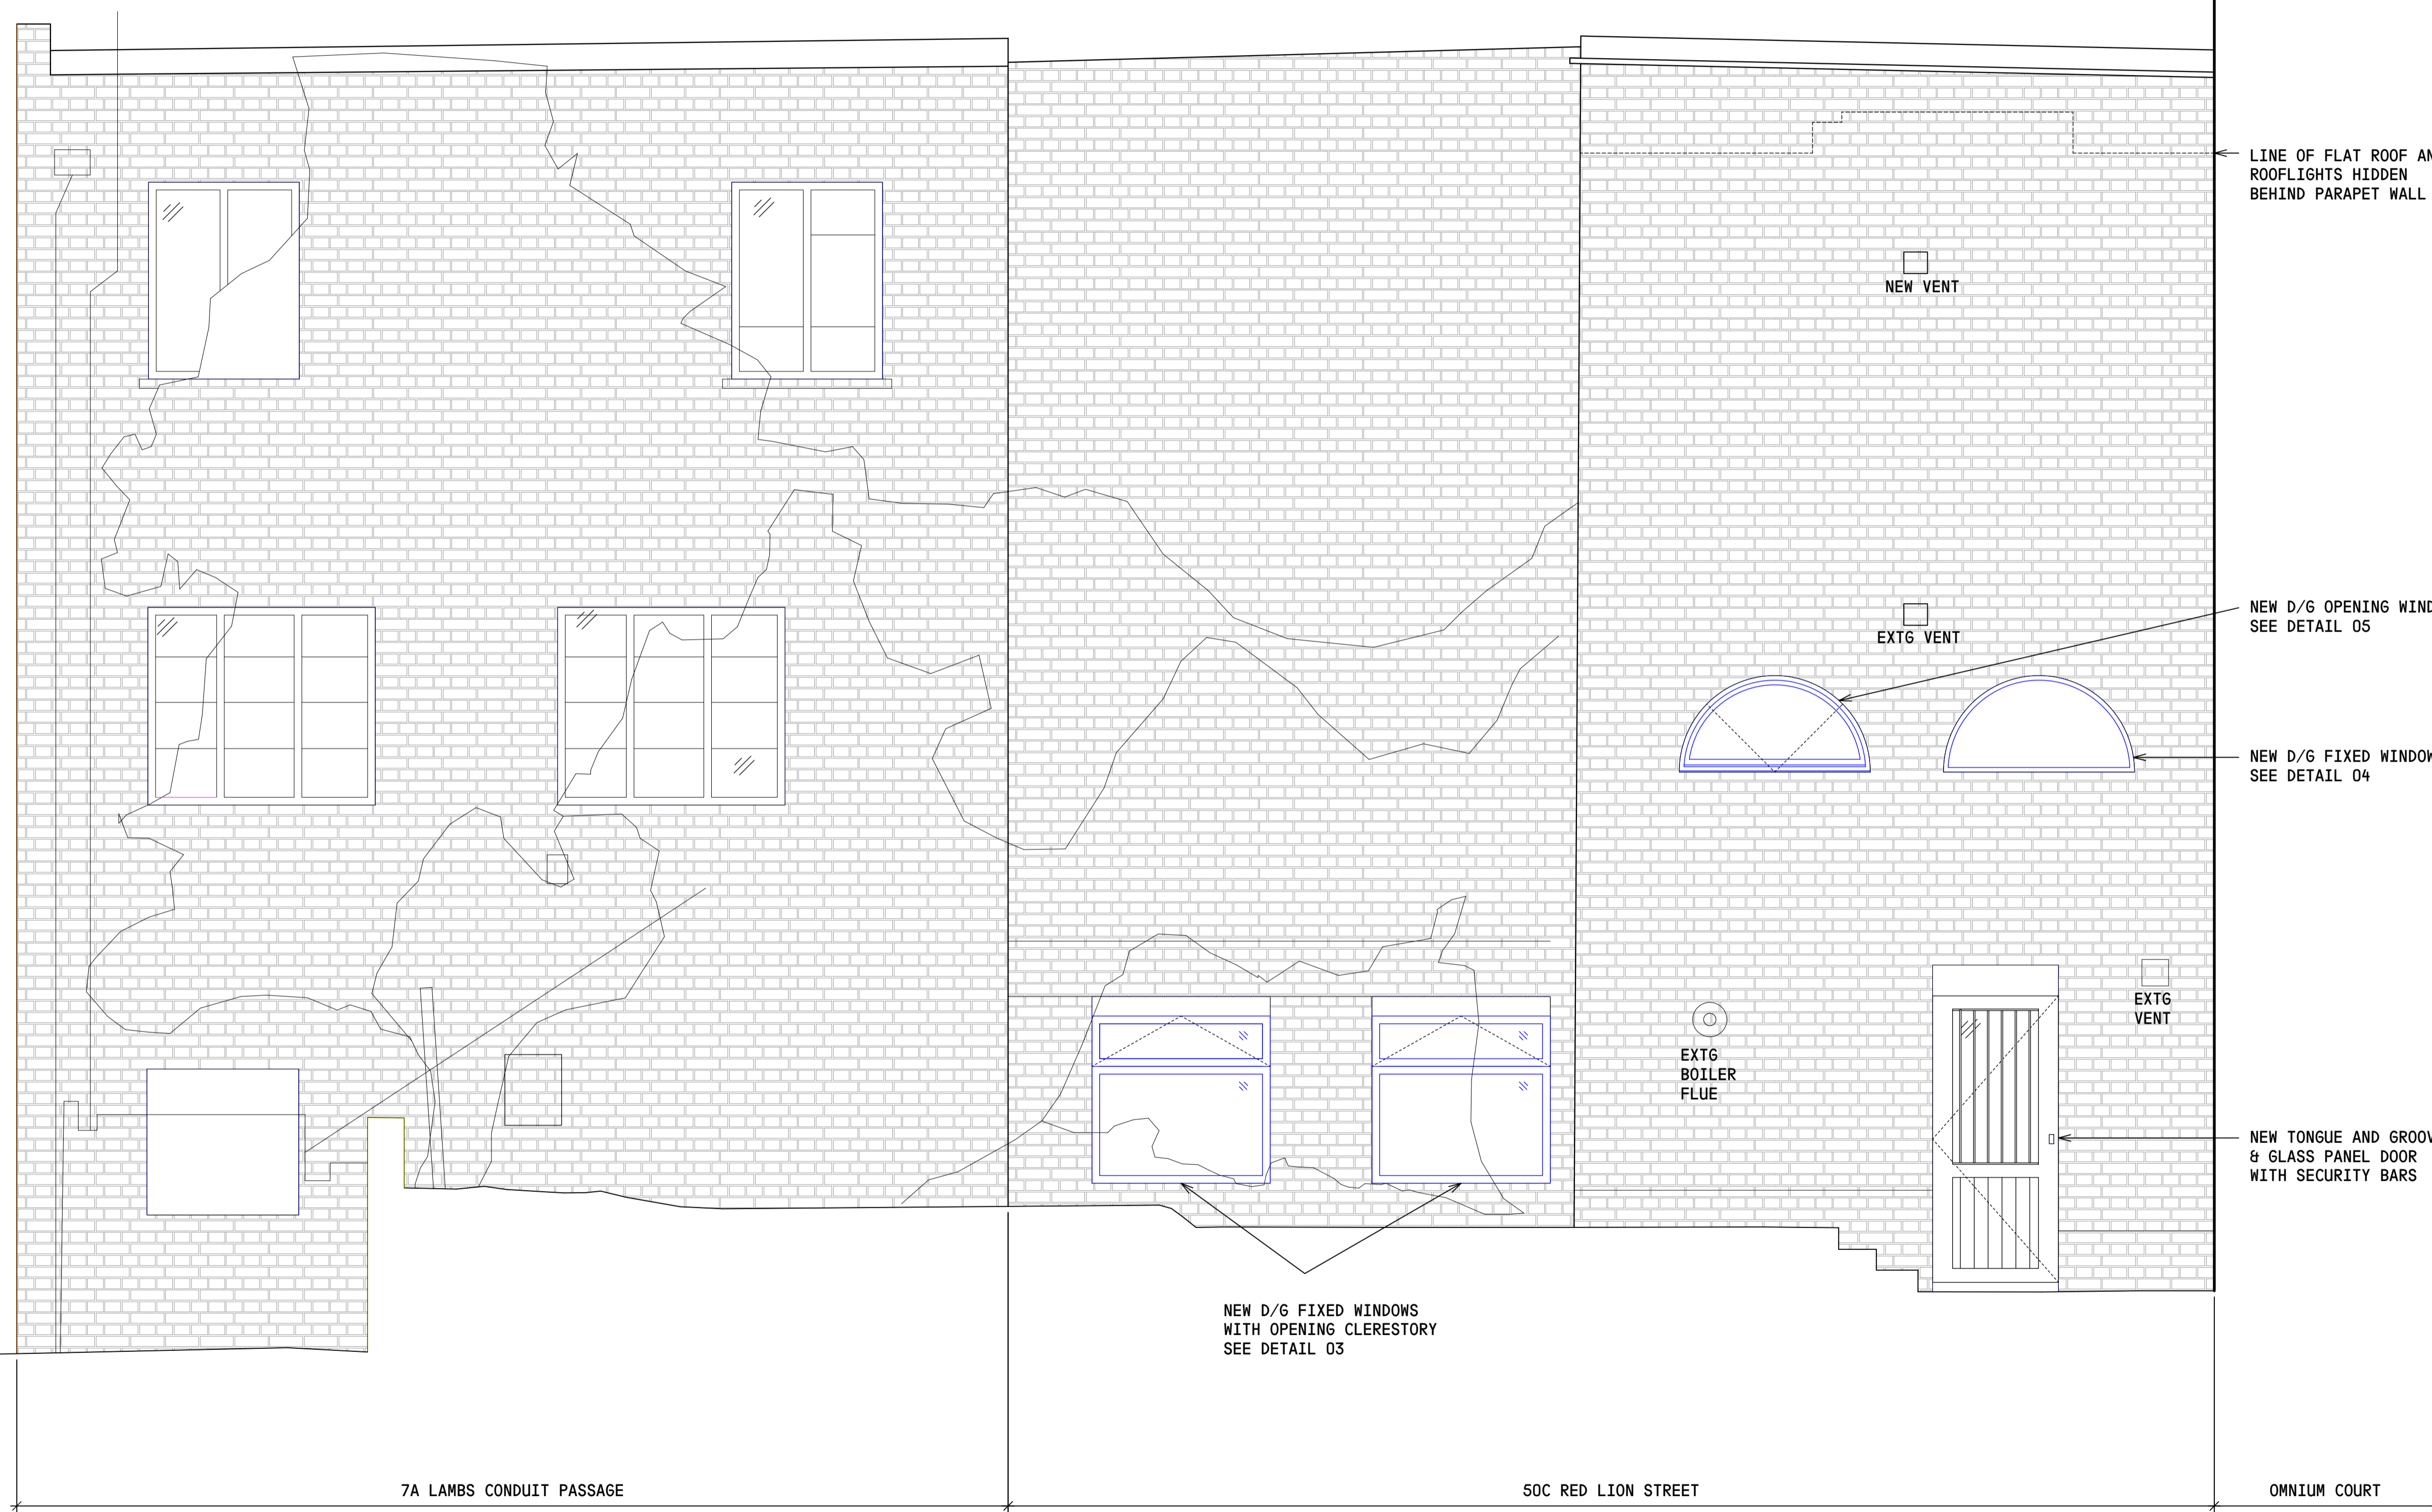

1 PROPOSED ELEVATION 2 - REAR
 1:25