


 Demolition

**1 Level -1 Demolition**  
1 : 25

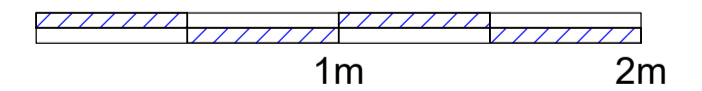


Do not scale from the drawing. All dimensions to be verified on site by contractor prior to commencement of any shop drawings and any works on site. Report all discrepancies to the Architect immediately.

This drawing is to read in conjunction with all related consultant/engineers drawings and all other relevant information.

| REV | DATE     | DESCRIPTION | CKD | REV | DATE | DESCRIPTION | CKD |
|-----|----------|-------------|-----|-----|------|-------------|-----|
| P1  | 04/11/21 |             | KAS |     |      |             |     |
|     |          |             |     |     |      |             |     |
|     |          |             |     |     |      |             |     |
|     |          |             |     |     |      |             |     |


**KAS Architects Ltd.**  
2 Lord Cameron House  
London NW3 7SU  
07791420636  
info@kasarchitects.com  
KAS JOB NO: 101

21 Mornington Crescent  
Lower Ground Demolition  
101-EX-BB-DR-301  
Client: Xuelin Bates  
SCALE @ A1: 1 : 25

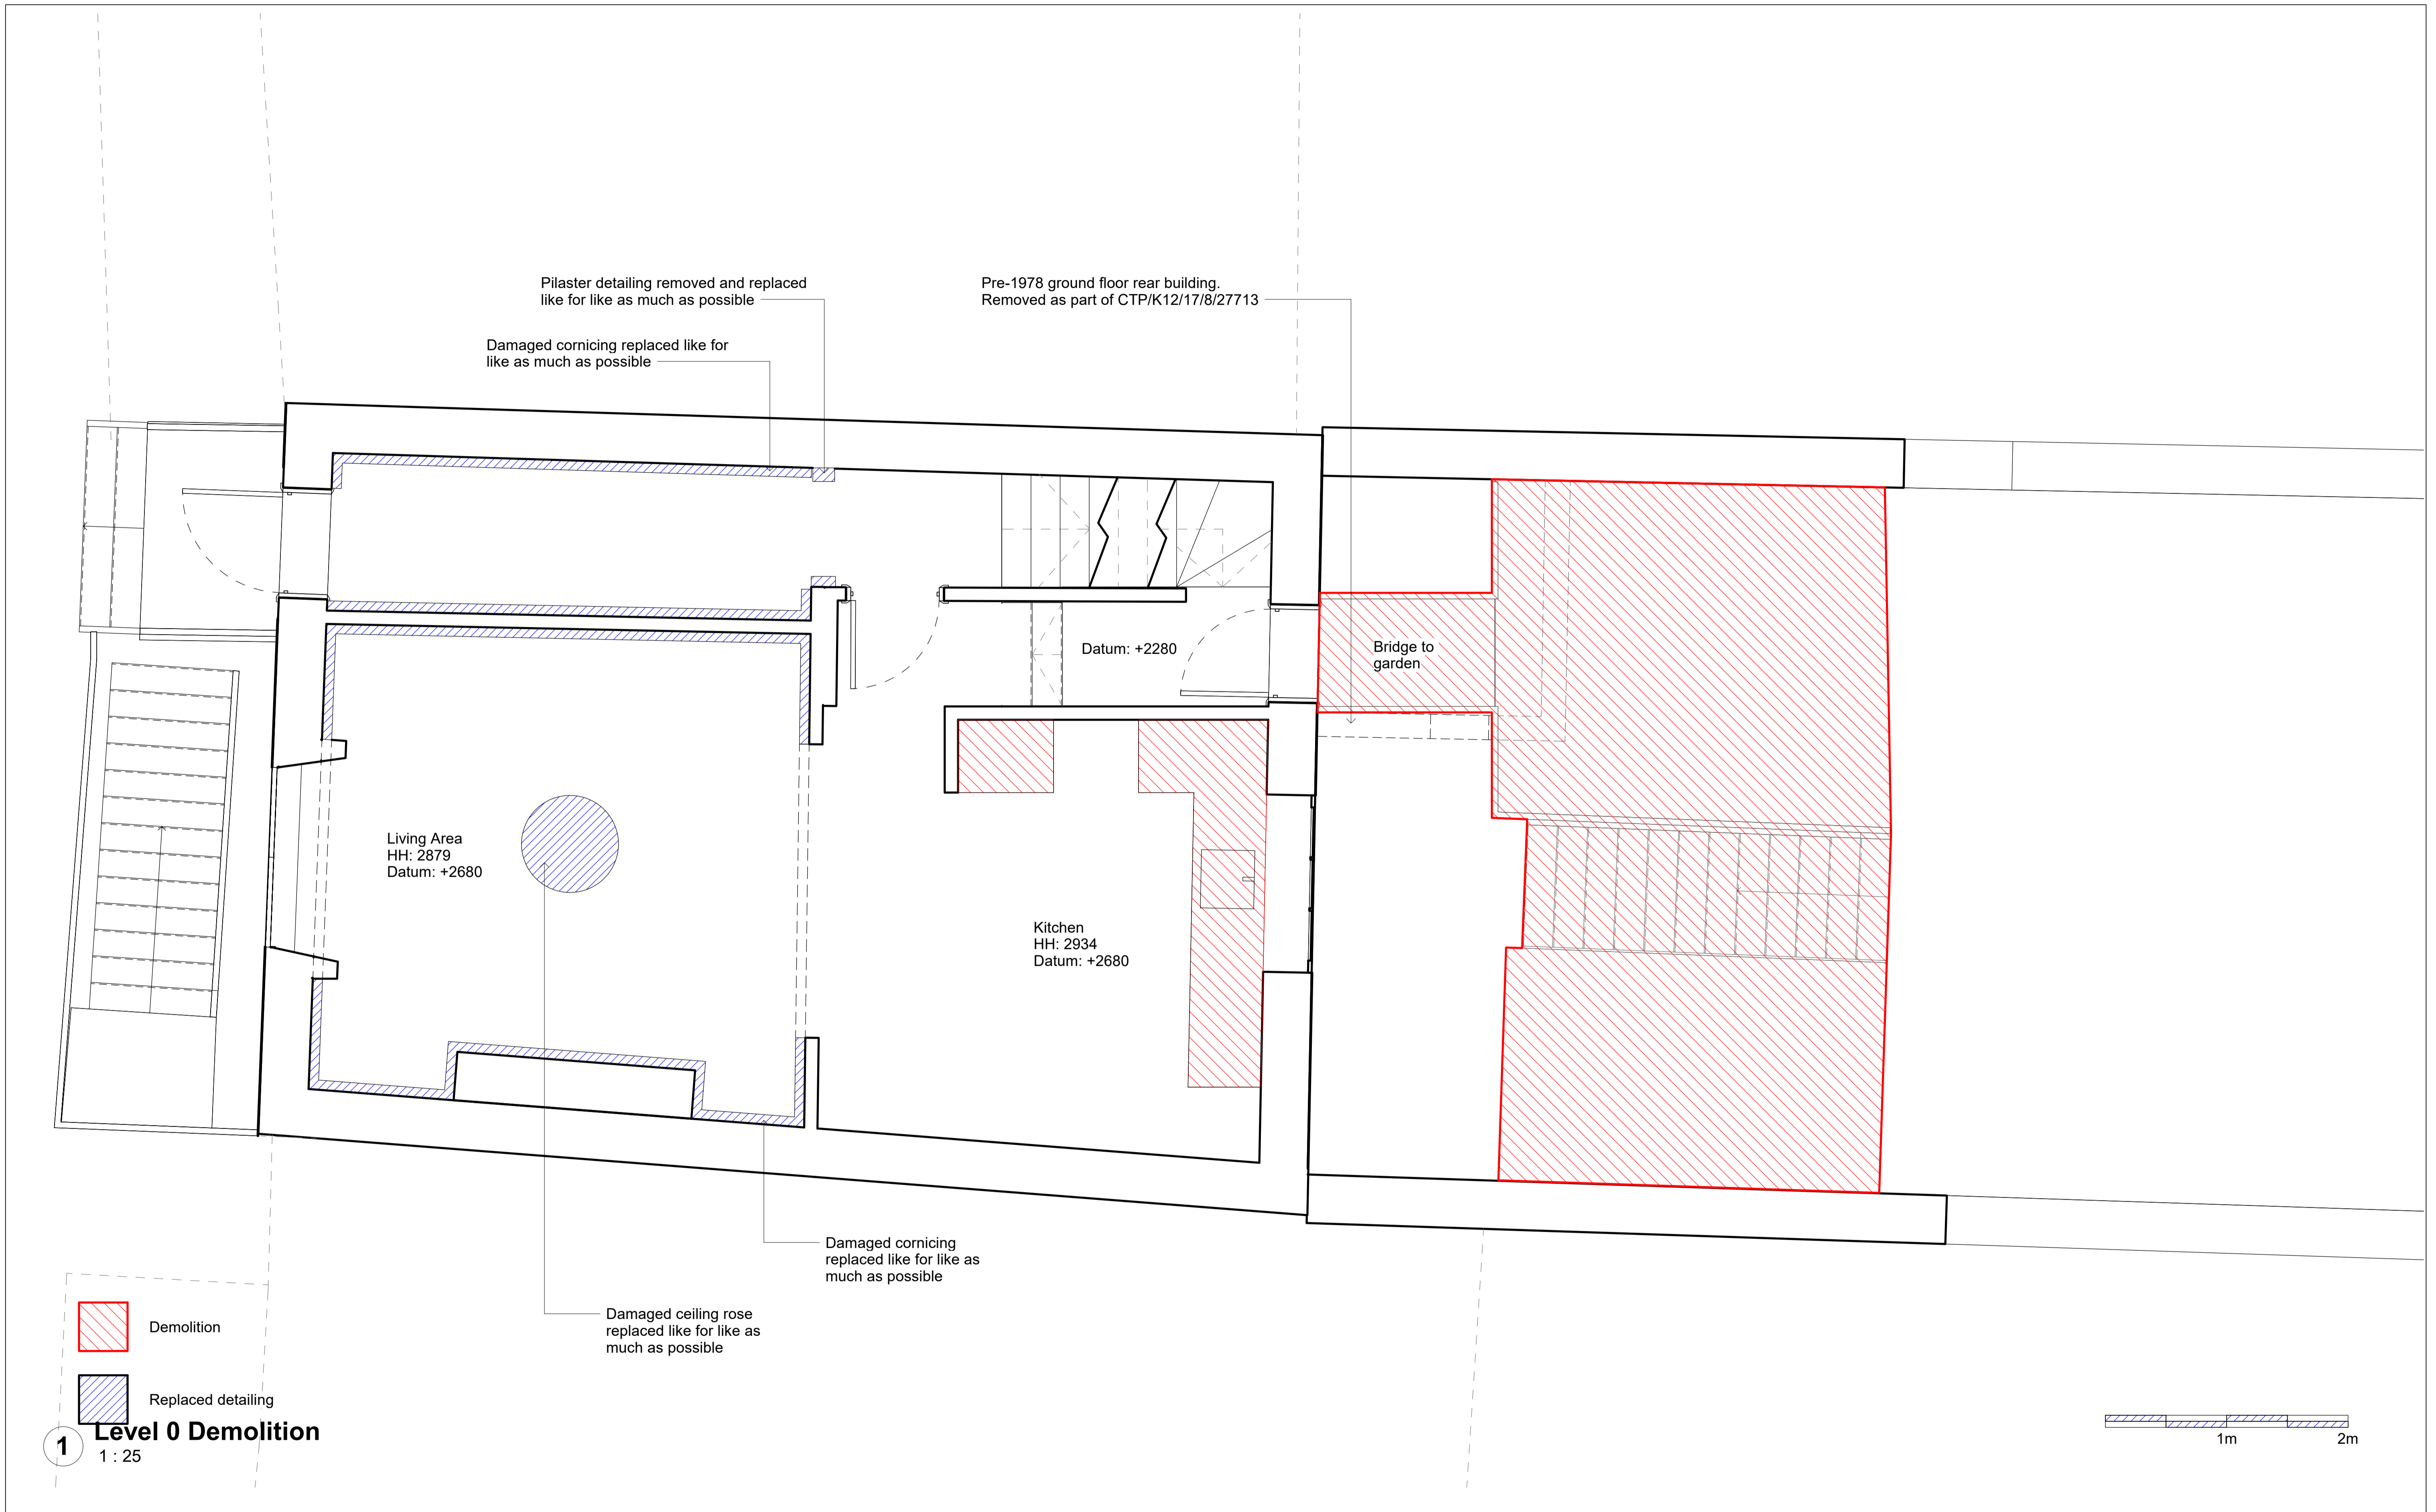

**1 Level 0 Demolition**  
1 : 25

- Demolition
- Replaced detailing

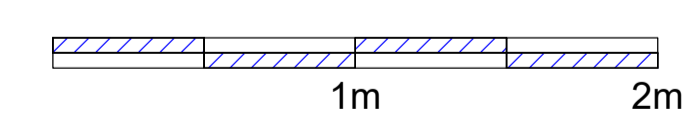

Do not scale from the drawing. All dimensions to be verified on site by contractor prior to commencement of any shop drawings and any works on site. Report all discrepancies to the Architect immediately.

This drawing is to read in conjunction with all related consultant/engineers drawings and all other relevant information.

| REV | DATE     | DESCRIPTION | CKD | REV | DATE | DESCRIPTION | CKD |
|-----|----------|-------------|-----|-----|------|-------------|-----|
| P1  | 04/11/21 |             | KAS |     |      |             |     |
|     |          |             |     |     |      |             |     |
|     |          |             |     |     |      |             |     |
|     |          |             |     |     |      |             |     |

**KAS Architects Ltd.**  
 2 Lord Cameron House  
 London NW3 7SU  
 07791420636  
 info@kasarchitects.com


telephone  
email

KAS JOB NO: 101

21 Mornington Crescent  
 Ground Floor Demolition  
 101-EX-BB-DR-302


Client: Xuelin Bates  
 SCALE @ A1: 1 : 25

1  
101-EX-BB-DR-306

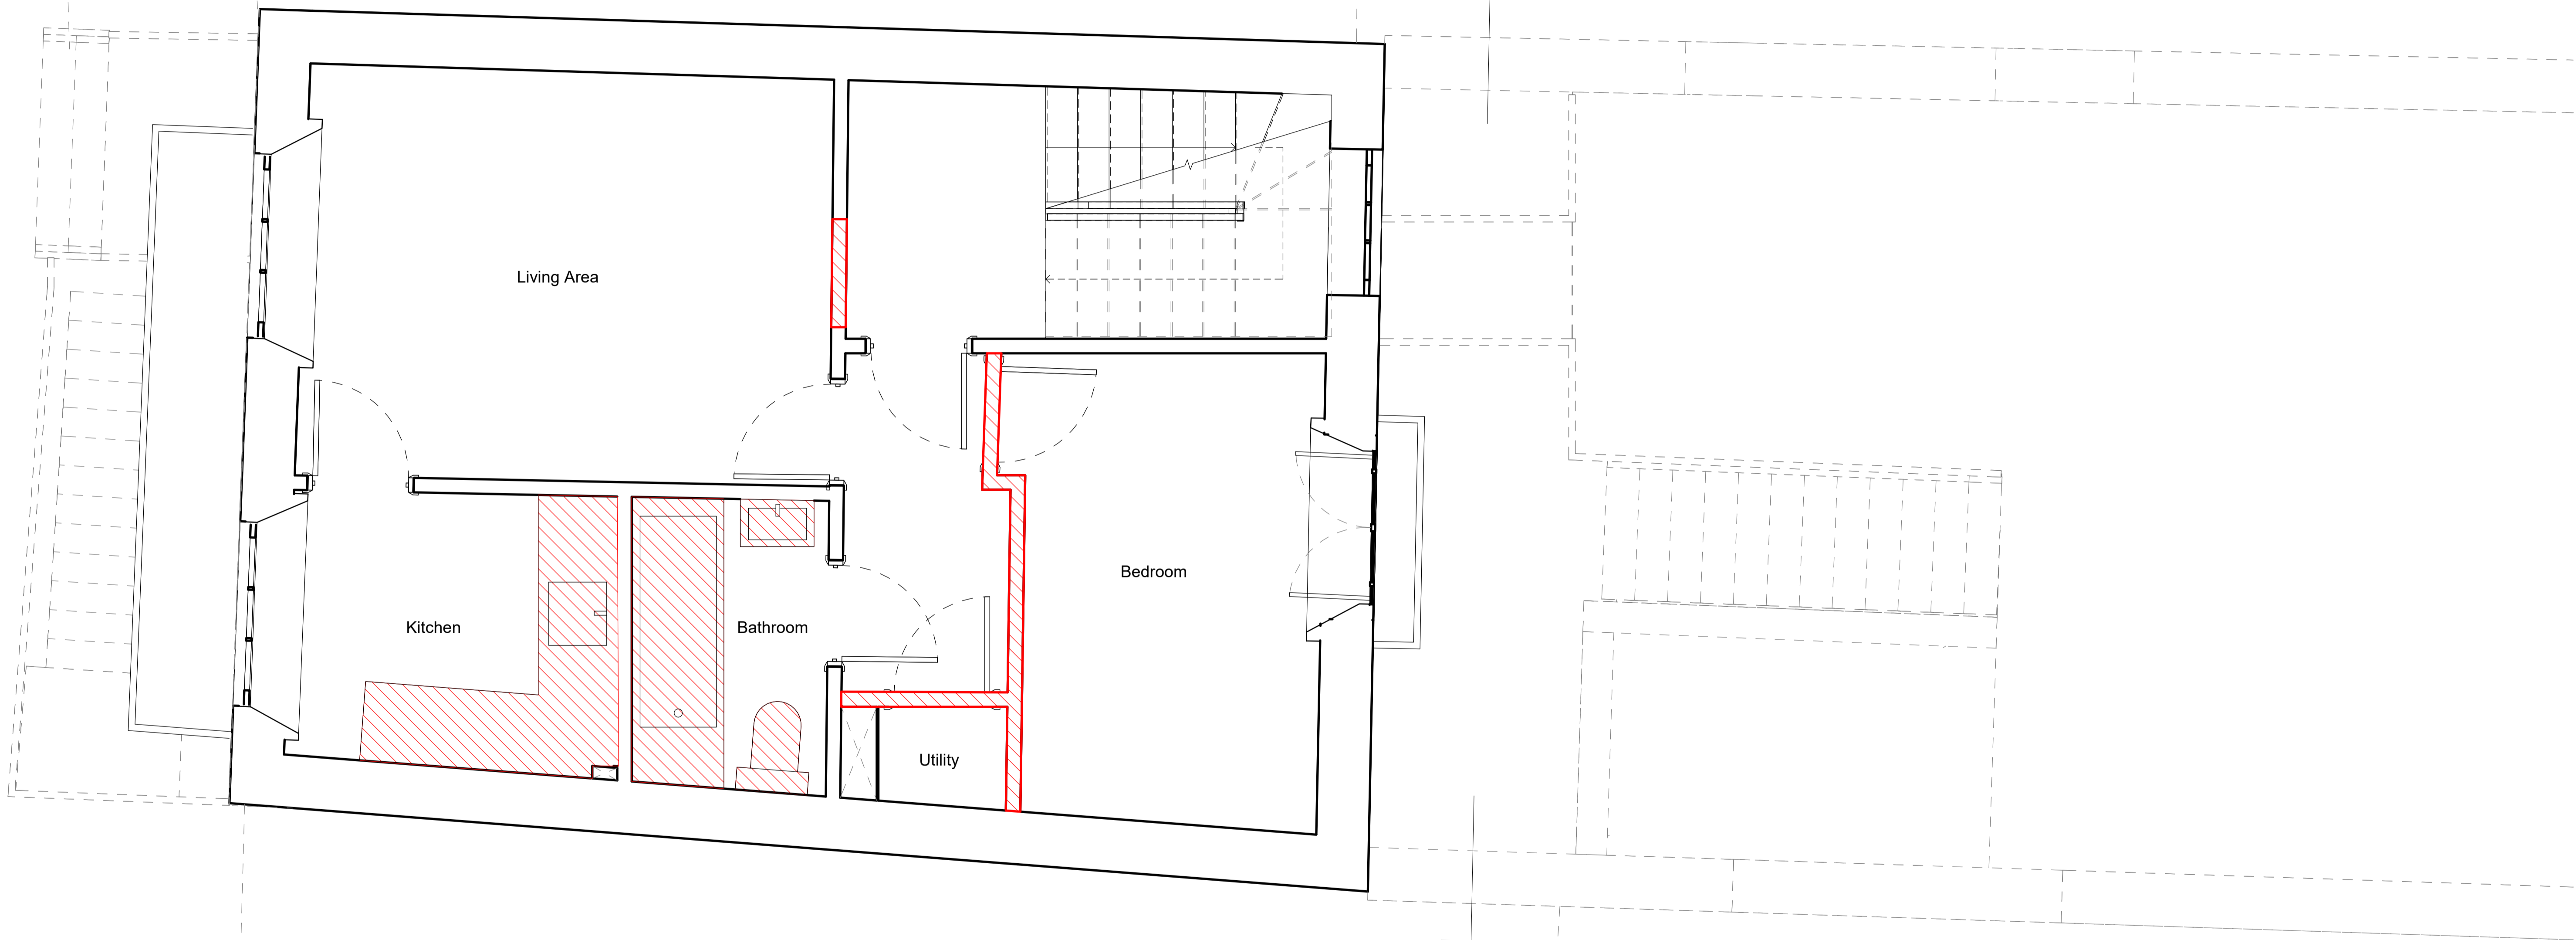

 Demolition

**1 Level 1 Demolition**  
1 : 25

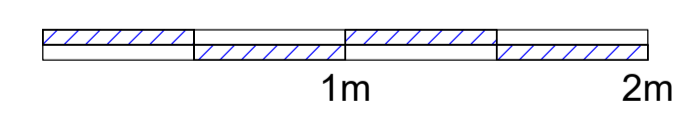

Do not scale from the drawing. All dimensions to be verified on site by contractor prior to commencement of any shop drawings and any works on site. Report all discrepancies to the Architect immediately.

This drawing is to read in conjunction with all related consultant/engineers drawings and all other relevant information.

| REV | DATE     | DESCRIPTION | CKD | REV | DATE | DESCRIPTION | CKD |
|-----|----------|-------------|-----|-----|------|-------------|-----|
| P1  | 04/11/21 |             | KAS |     |      |             |     |
|     |          |             |     |     |      |             |     |
|     |          |             |     |     |      |             |     |
|     |          |             |     |     |      |             |     |

**KAS Architects Ltd.**  
2 Lord Cameron House  
London NW3 7SU  
07791420636  
info@kasarchitects.com


telephone  
email


KAS JOB NO: 101

21 Mornington Crescent  
First Floor Demolition  
101-EX-BB-DR-303


Client: Xuelin Bates  
SCALE @ A1: 1 : 25

1  
101-EX-BB-DR-306

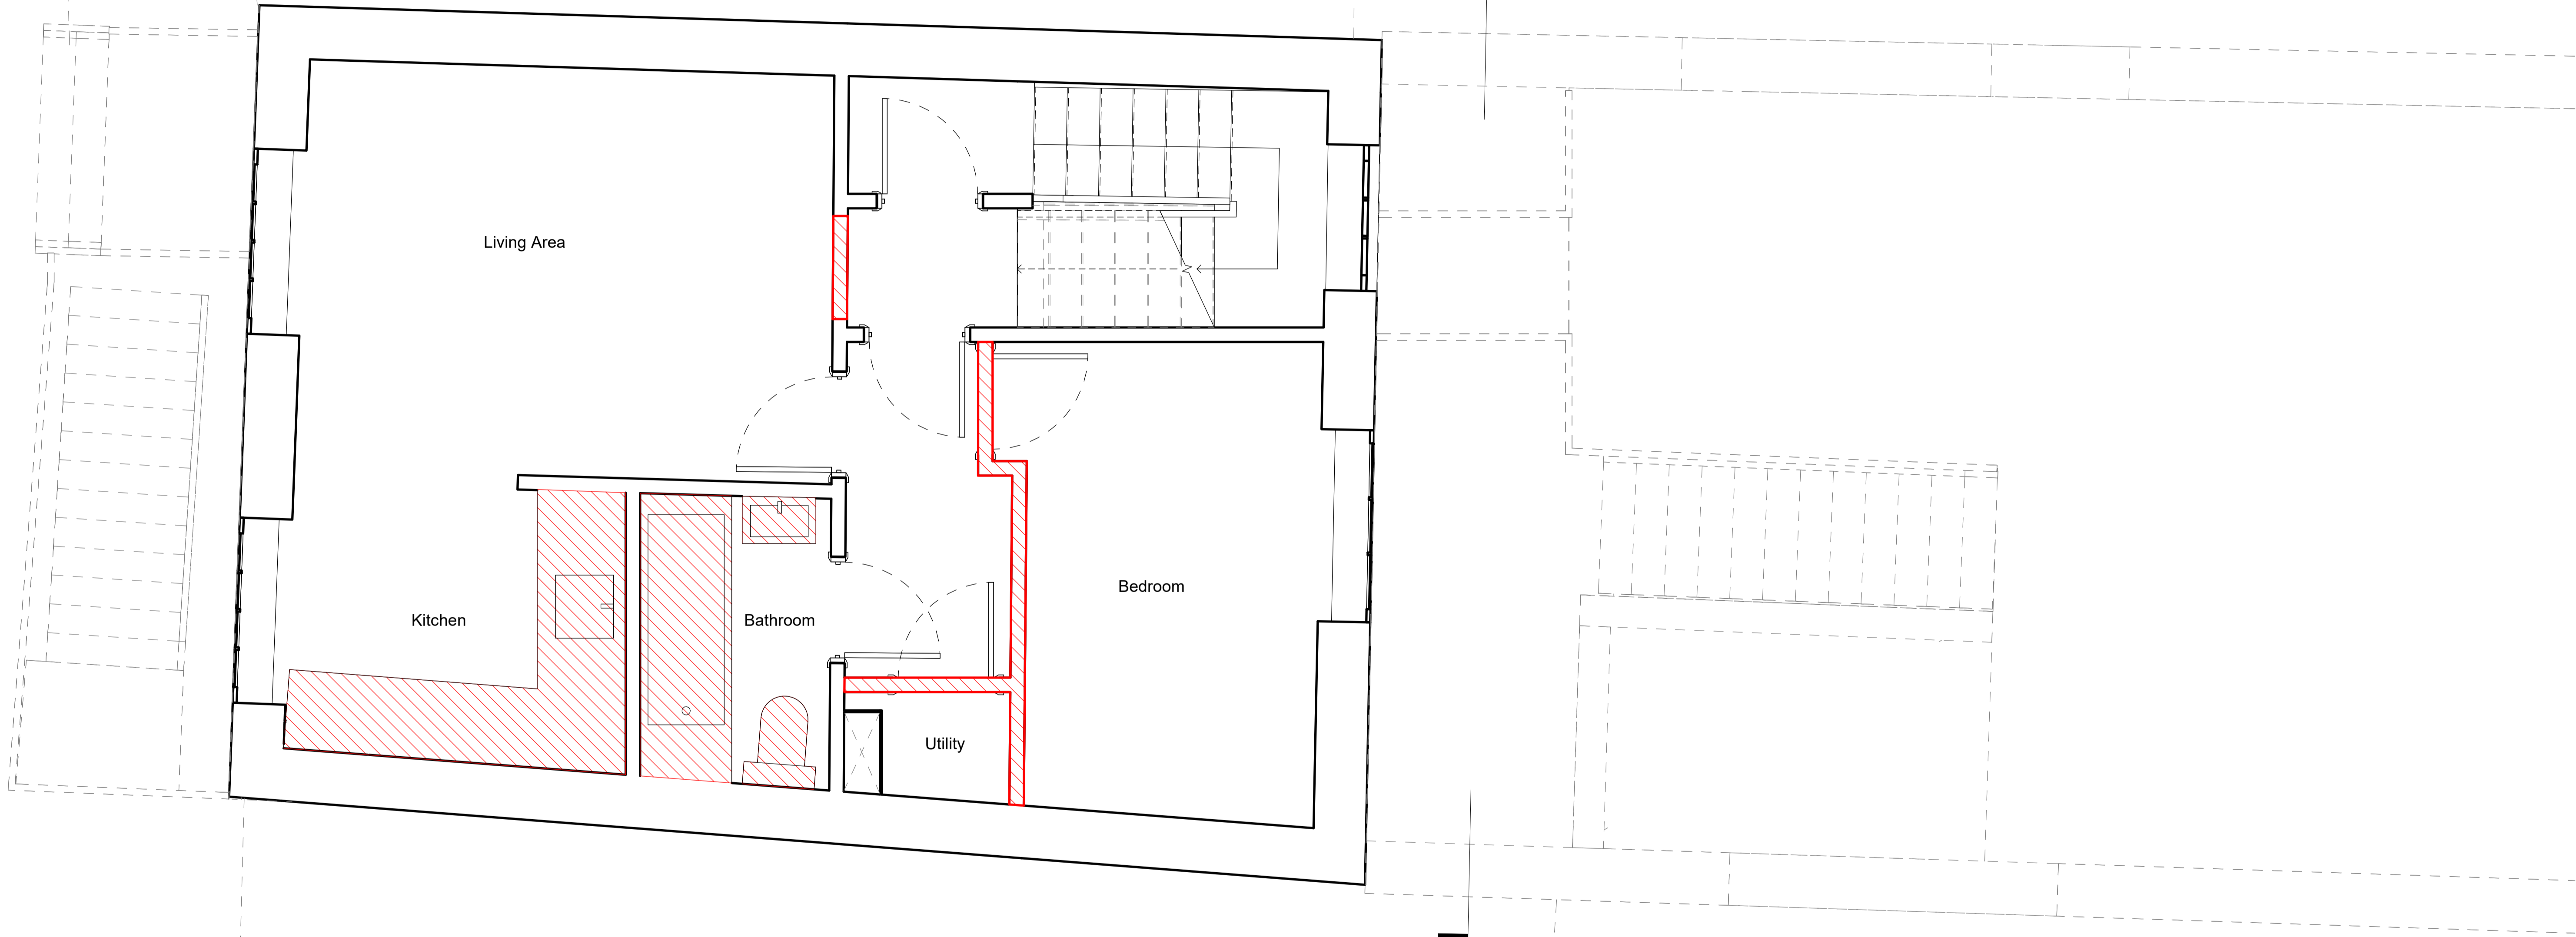

 Demolition

**1 Level 2 Demolition**  
1 : 25

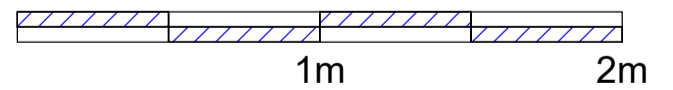

Do not scale from the drawing. All dimensions to be verified on site by contractor prior to commencement of any shop drawings and any works on site. Report all discrepancies to the Architect immediately.

This drawing is to read in conjunction with all related consultant/engineers drawings and all other relevant information.

| REV | DATE     | DESCRIPTION | CKD | REV | DATE | DESCRIPTION | CKD |
|-----|----------|-------------|-----|-----|------|-------------|-----|
| P1  | 04/11/21 |             | KAS |     |      |             |     |
|     |          |             |     |     |      |             |     |
|     |          |             |     |     |      |             |     |
|     |          |             |     |     |      |             |     |


**KAS Architects Ltd.**  
2 Lord Cameron House  
London NW3 7SU  
07791420636  
info@kasarchitects.com


telephone  
email

KAS JOB NO: 101


21 Mornington Crescent  
Second Floor Demolition  
101-EX-BB-DR-304

Client: Xuelin Bates  
SCALE @ A1: 1 : 25

 

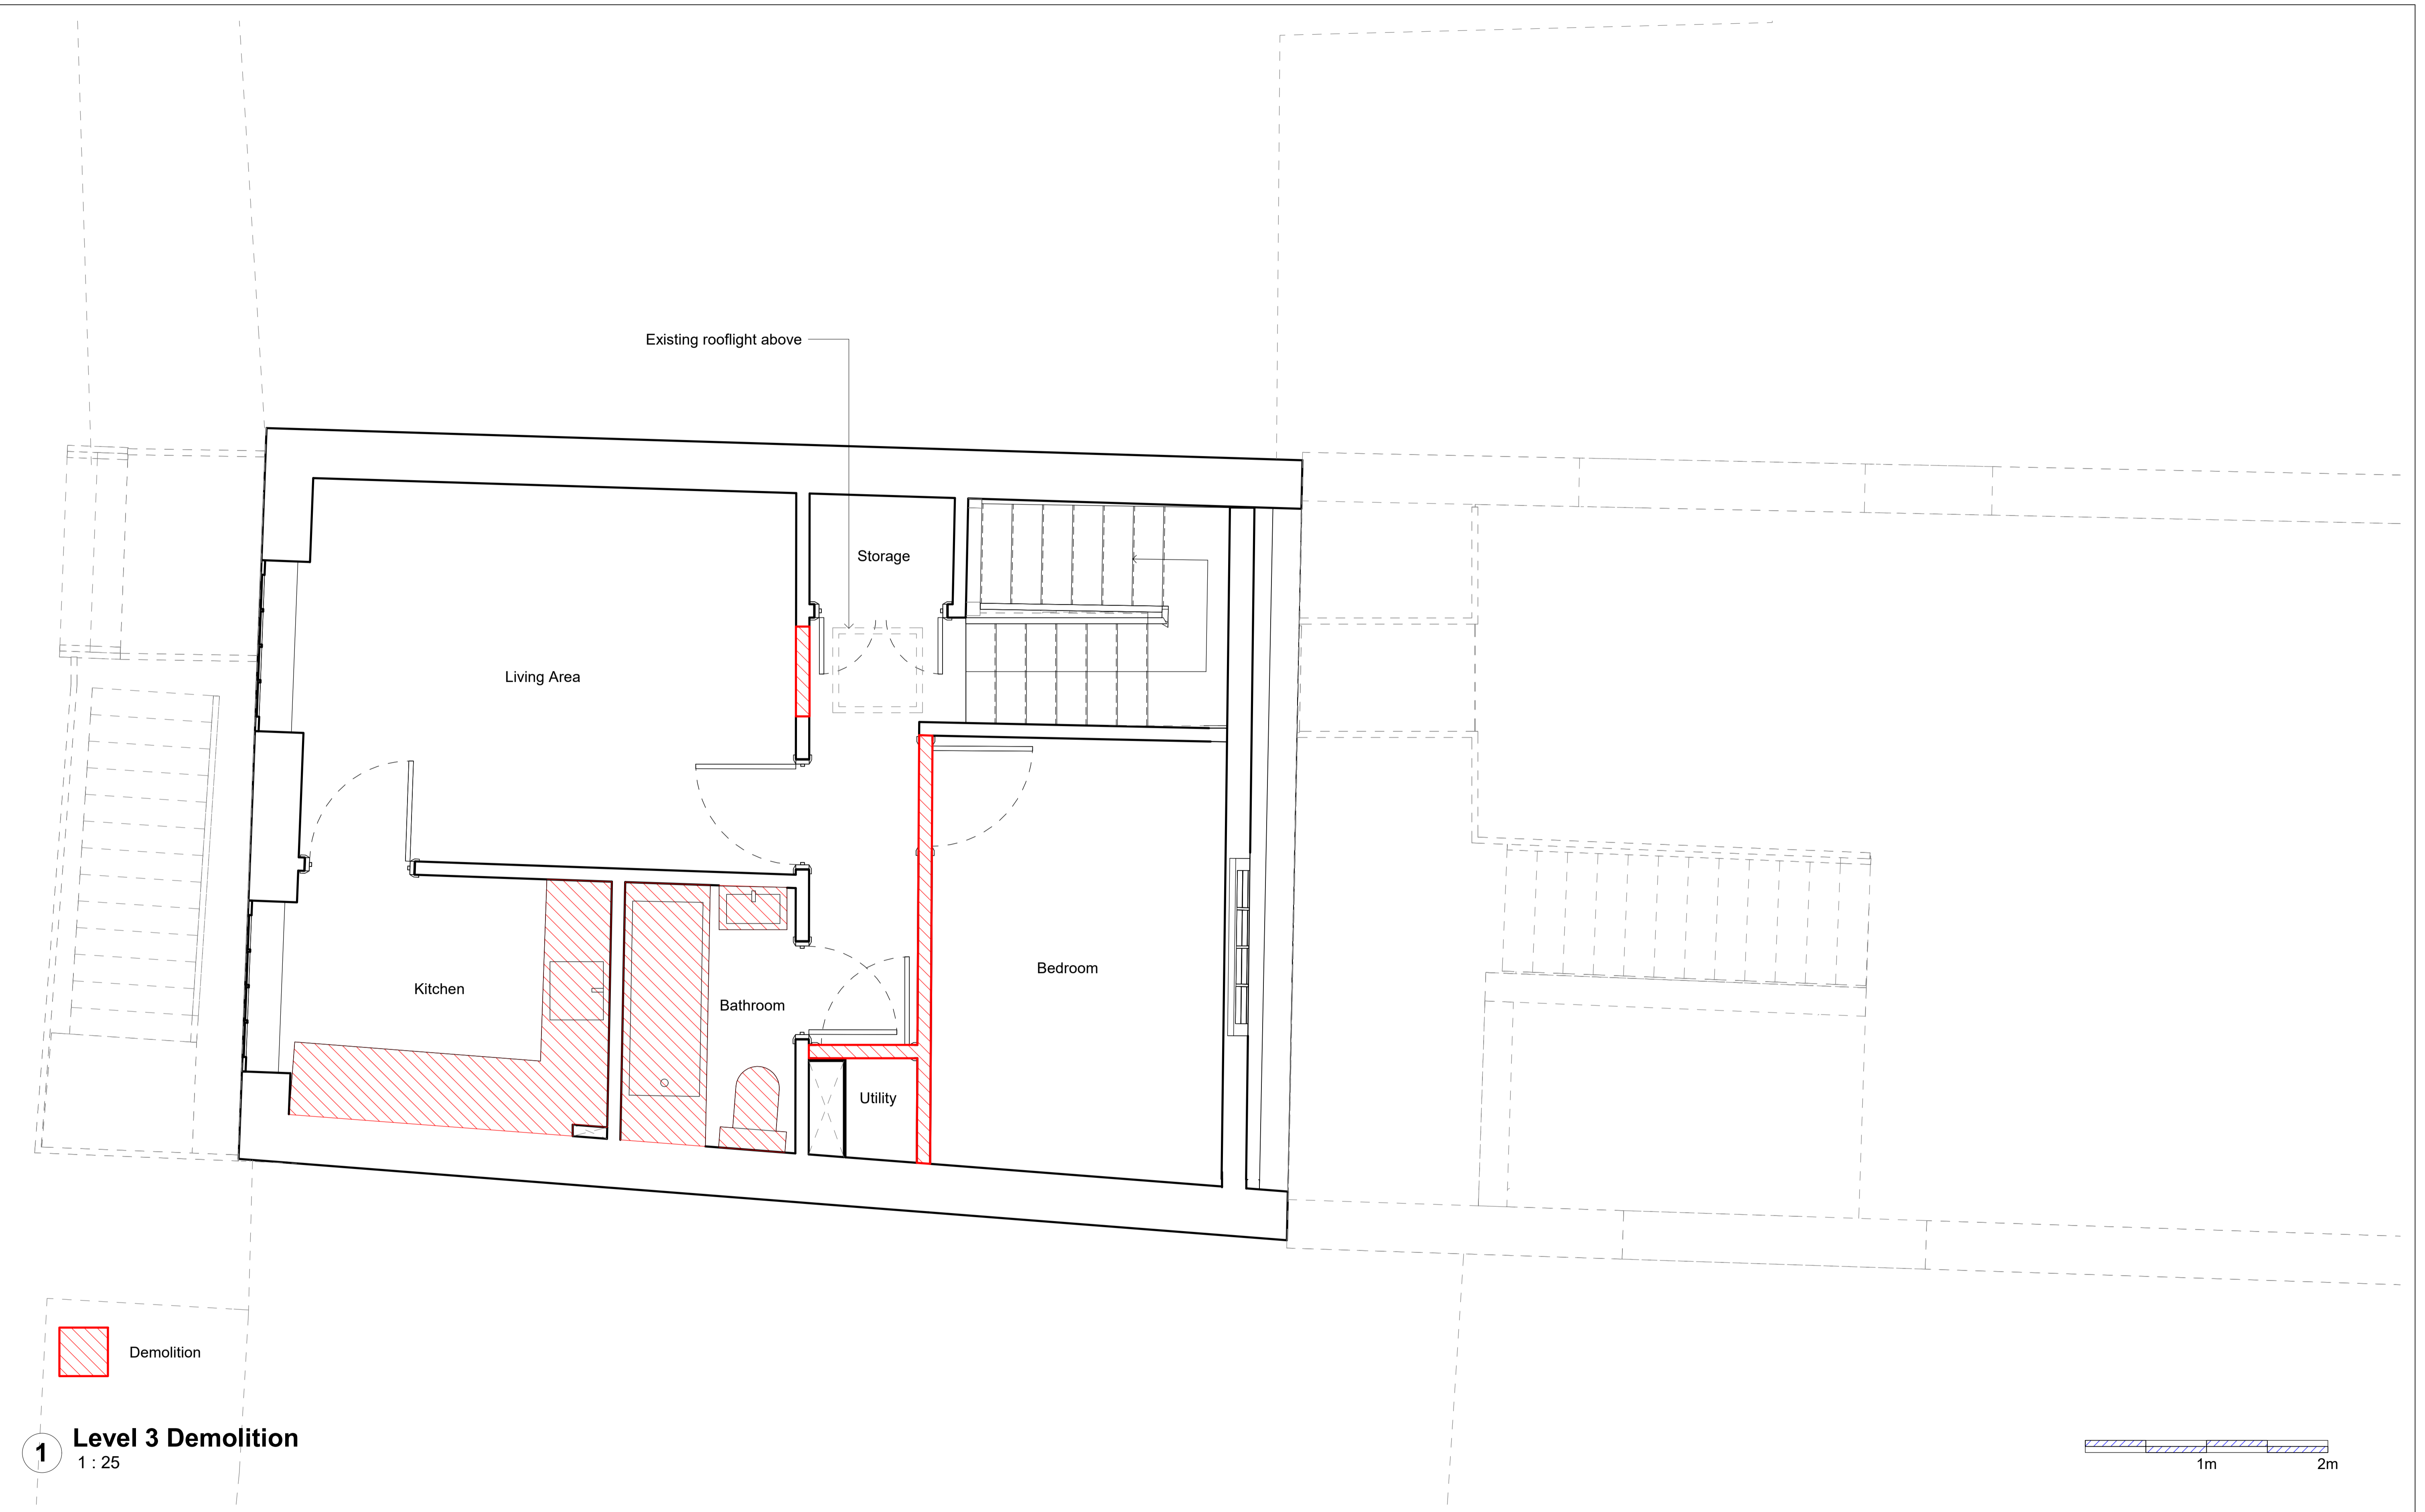

**1 Level 3 Demolition**  
1 : 25

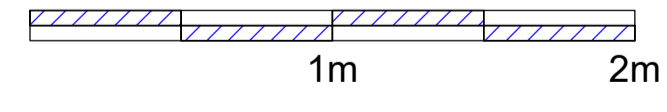

Do not scale from the drawing. All dimensions to be verified on site by contractor prior to commencement of any shop drawings and any works on site. Report all discrepancies to the Architect immediately.

This drawing is to read in conjunction with all related consultant/engineers drawings and all other relevant information.

| REV | DATE     | DESCRIPTION | CKD | REV | DATE | DESCRIPTION | CKD |
|-----|----------|-------------|-----|-----|------|-------------|-----|
| P1  | 04/11/21 |             | KAS |     |      |             |     |
|     |          |             |     |     |      |             |     |
|     |          |             |     |     |      |             |     |
|     |          |             |     |     |      |             |     |

**KAS Architects Ltd.**  
2 Lord Cameron House  
London NW3 7SU  
07791420636  
info@kasarchitects.com

21 Mornington Crescent  
Third Floor Demolition  
101-EX-BB-DR-305

Client: Xuelin Bates  
SCALE @ A1: 1 : 25

telephone  
email

KAS JOB NO: 101