


DO NOT SCALE THIS DRAWING.

Original Drawing Size A1

Notes

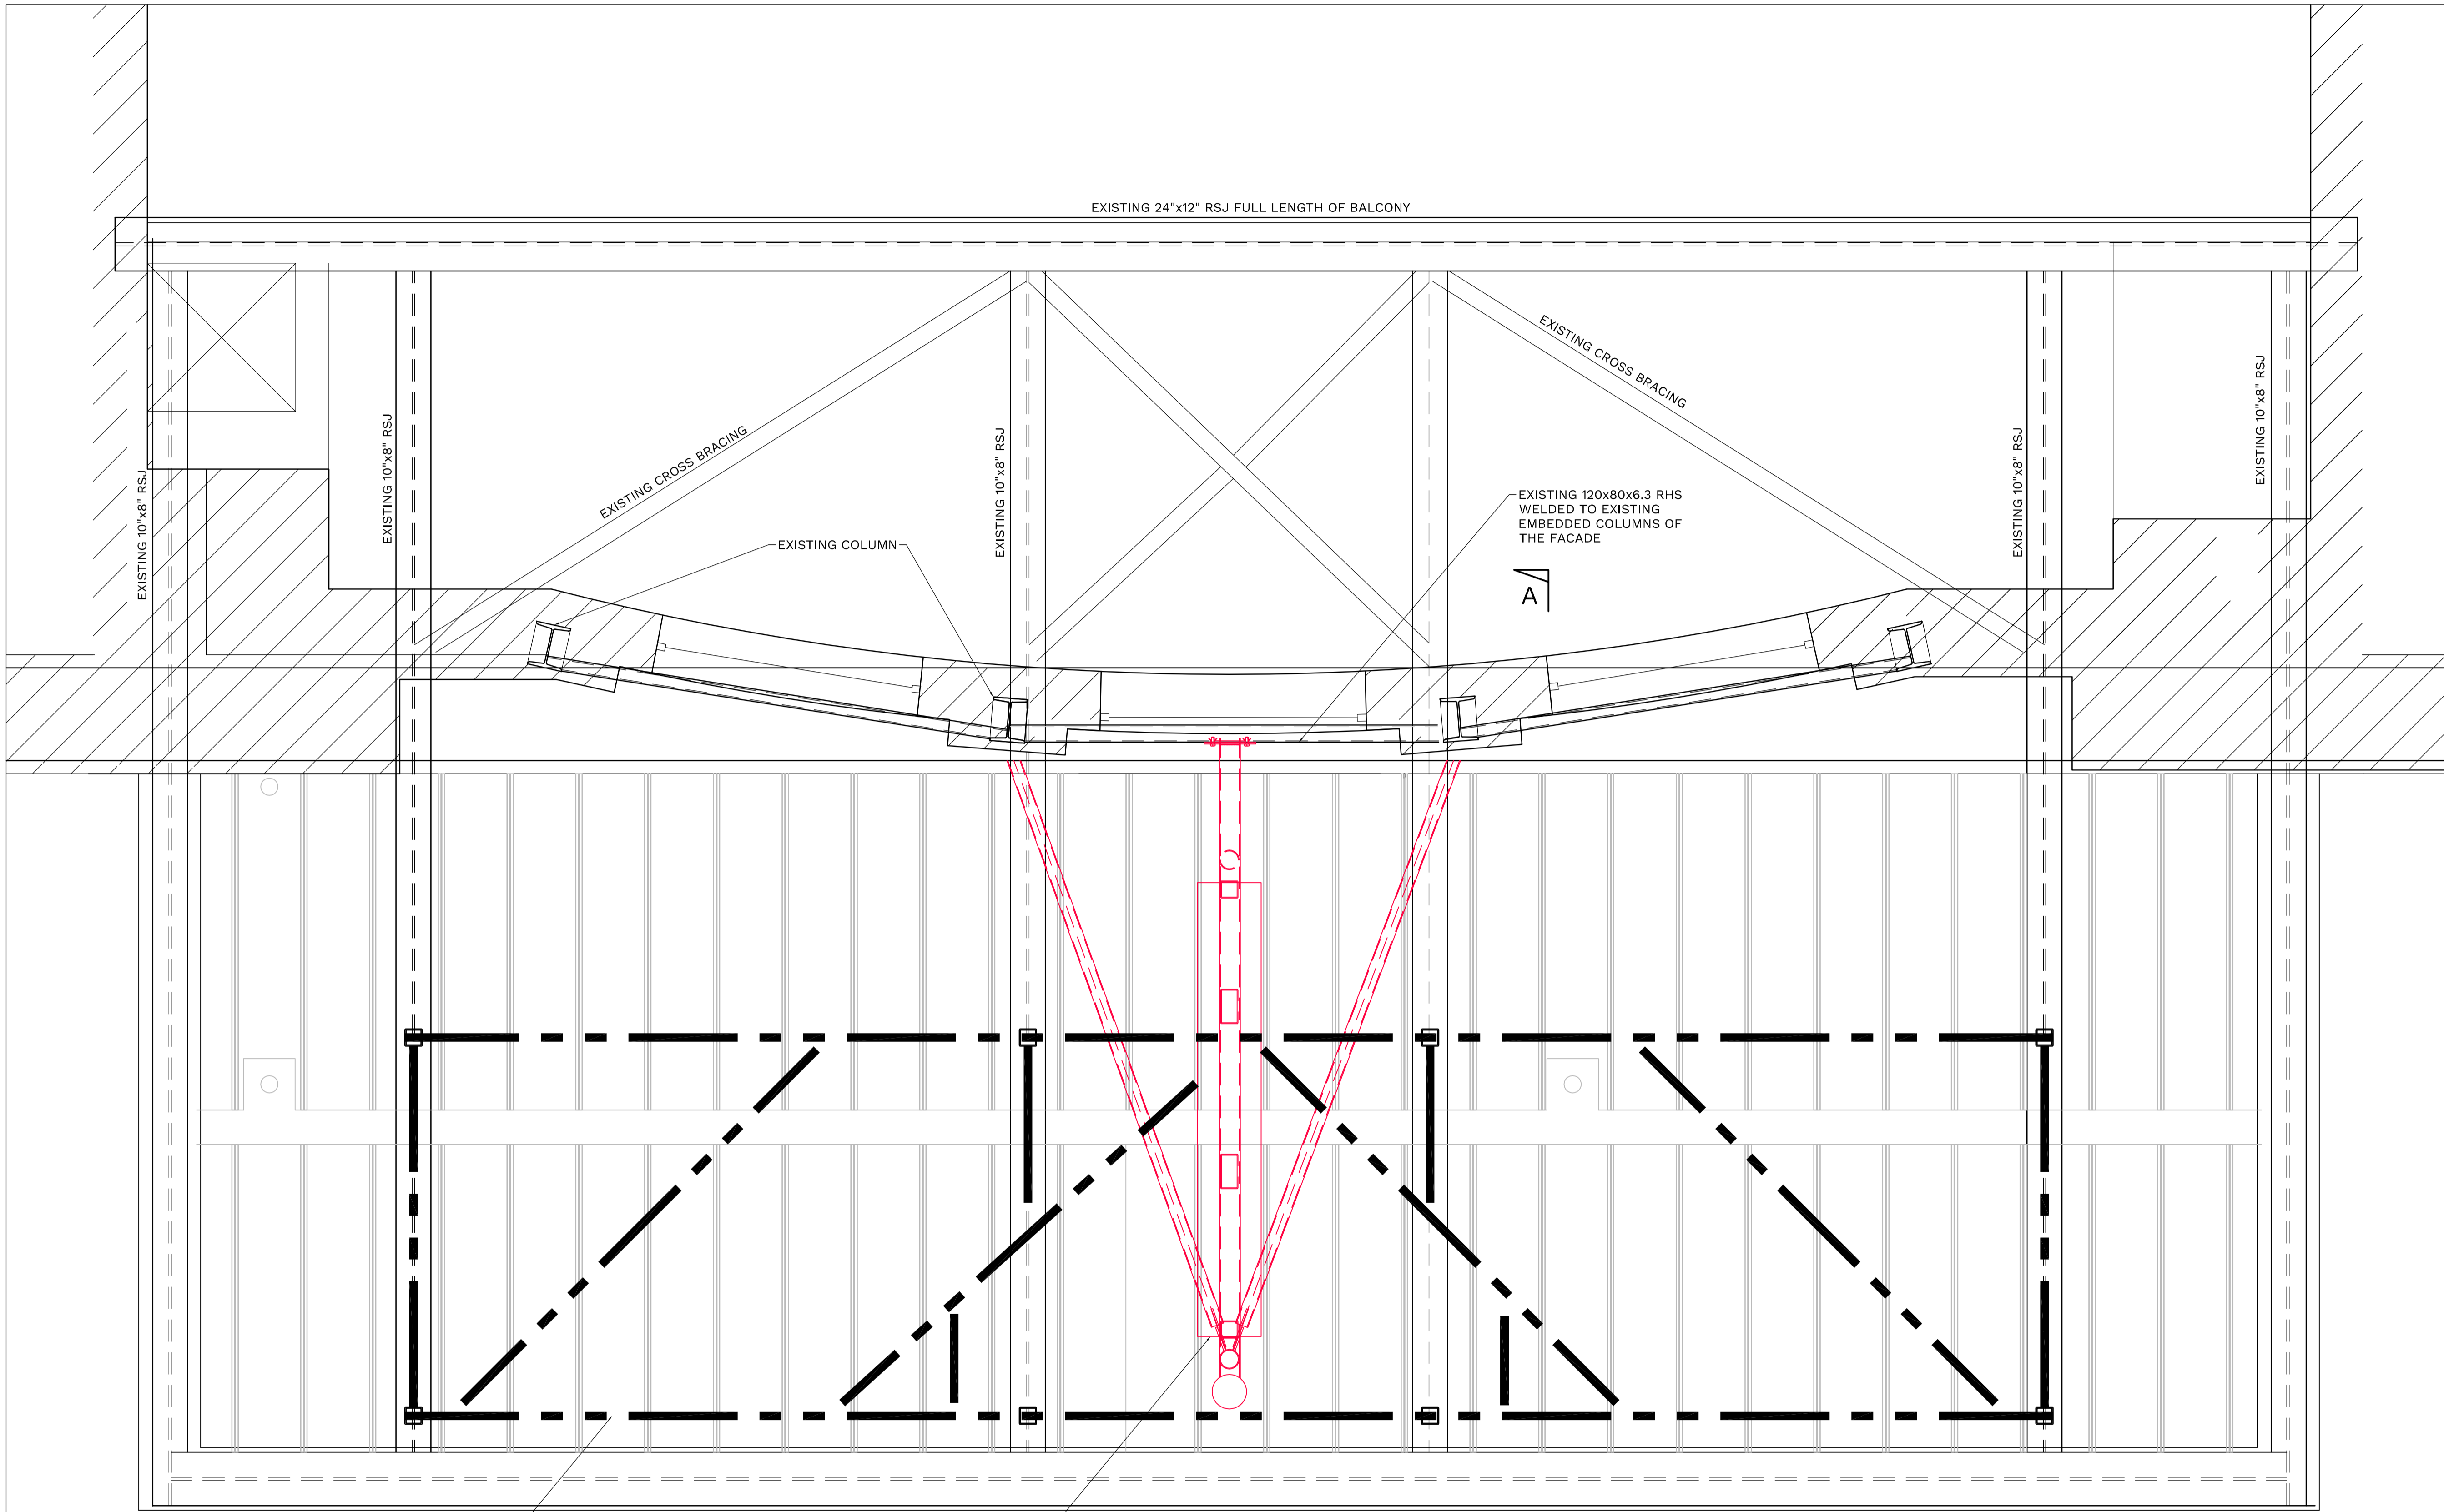

EXISTING CANOPY PLAN NOTING ITEMS TO BE REMOVED (SCALE 1:20 AT A1)

Rev.	Date	Description	By
Revisions			



Issuing Office  
 204 Bolton Road, Walkden  
 Manchester, M28 3BN  
 TEL: 0161 790 4404

Client

Project  
**NEW DIGITAL DISPLAY  
 SCREEN AND SHOW  
 SIGNAGE**

Drawing Title  
**EXISTING CANOPY PLAN  
 NOTING ITEMS TO BE  
 REMOVED**

Scale	Date	Drawn	Checked	Passed
AS SHOWN	APR 24	DS	---	---

Drawing No. **3822-204**

**PRELIMINARY**

