



A: Cross Section 1:50

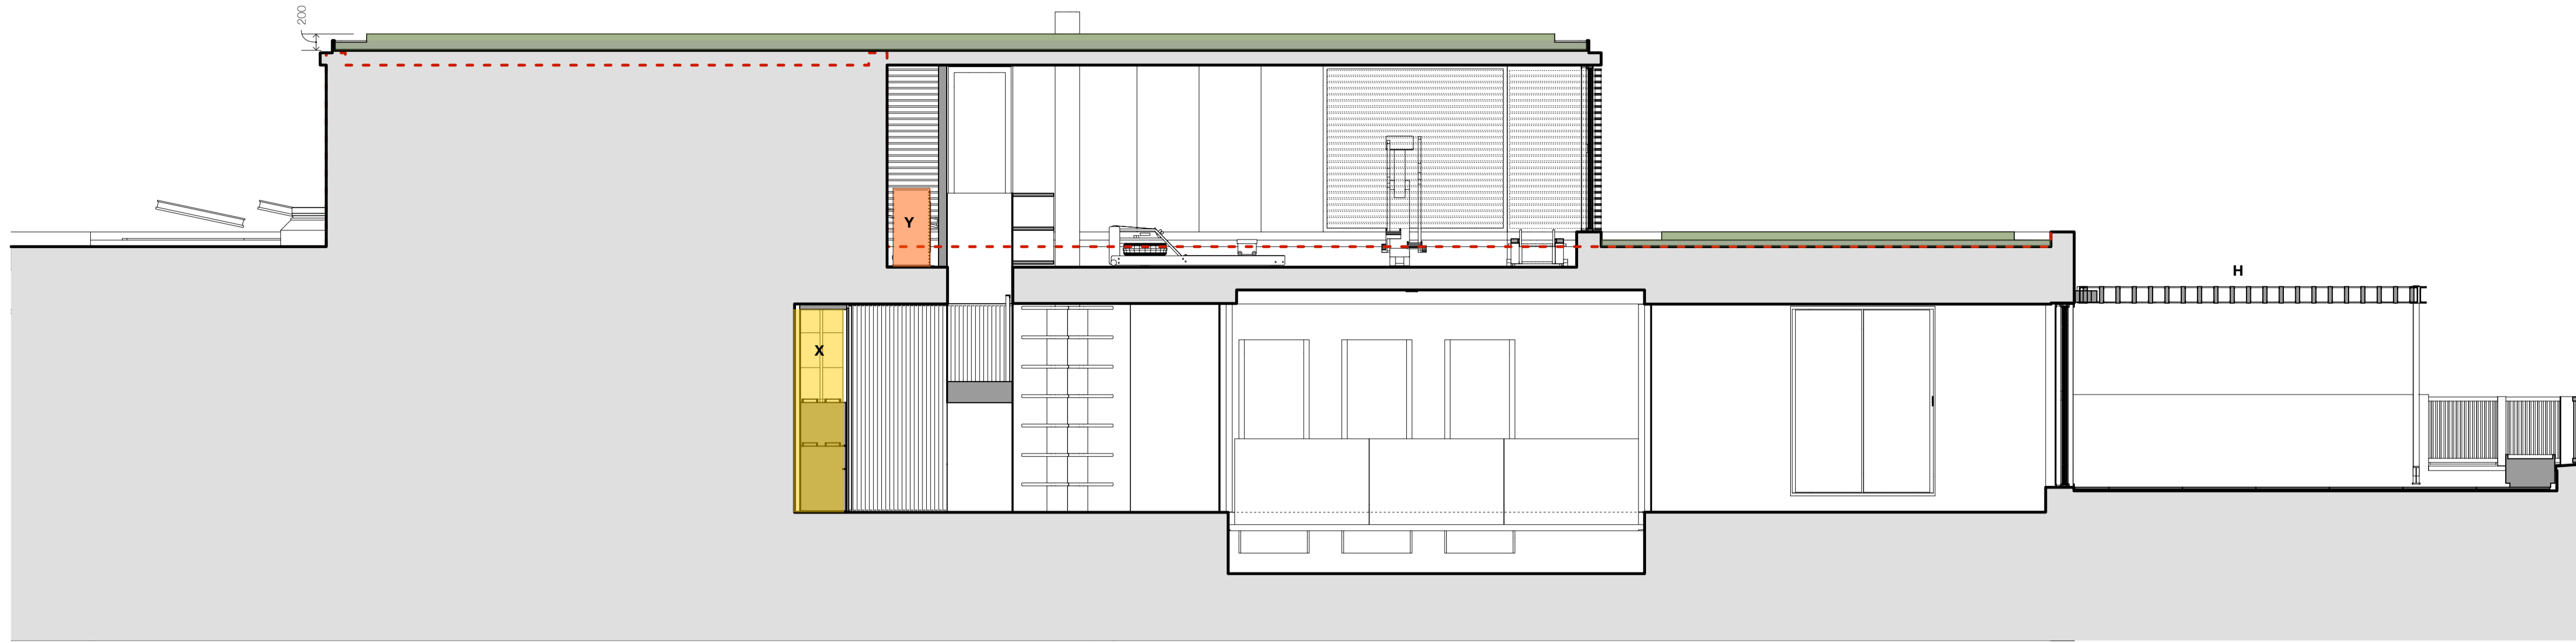


NOTES
 © The drawing copyright Barnaby Gunning 2022
 Do not scale from this drawing
 Dimensions to be verified on site prior to construction.
 Unless otherwise indicated, all dimensions are in millimetres.

- Key**
- External Materials**
- A** Bronze finish anodised aluminium windows, sliding doors and fixed glazing
 - B** Bronze finish anodised aluminium brise-soleil
 - C** Bronze finish anodised aluminium louvres to acoustic enclosure(s)
 - D** Bronze finish spandrel panel
 - E** Fixed and opening rooflights
 - F** Biodiverse green roof system
 - G** Photovoltaic panels on galvanised steel support frames
 - H** Powder-coated steel pergola frames with air-dried oak shading louvres

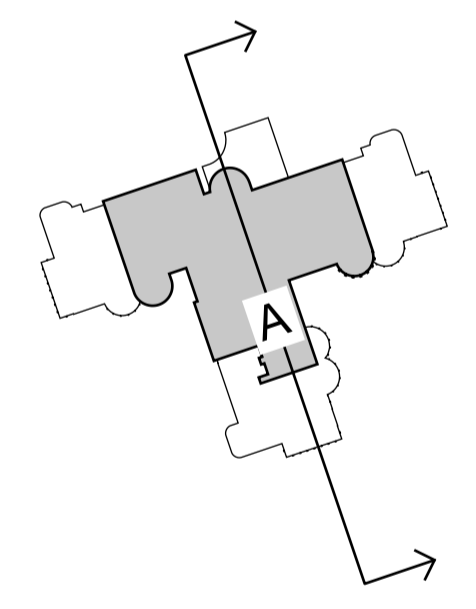

E revision	Planning Application description	02/04/2024 date

Studio Ltd
 63 Loudoun Rd, London NW8 0DQ, UK
 +44 20 73 72 24 24
 barnabygunning.com

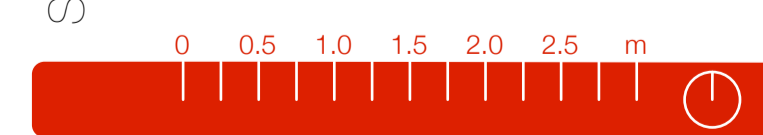

Barnaby Gunning

drawing: 346_A_119
 date: 2 April 2024
 project: Penthouse 1 Mount Tyndal NW3 7JH
 title: Cross Section Proposed
 scale: 1:50@A1
 work order: 3 Spatial Coordination