


- Key**
- External Materials**
- A Bronze finish anodised aluminium windows, sliding doors and fixed glazing
 - B Bronze finish anodised aluminium brise-soleil
 - C Bronze finish anodised aluminium louvres to acoustic enclosures
 - D Bronze finish spandrel panel
 - E Fixed and opening rooflights
 - F Biodiverse green roof system
 - G Photovoltaic panels on galvanised steel support frames
 - H Powder-coated steel pergola frames with air-dried oak shading louvres
 - J Gress paving slabs
 - K Kebony decking
- Building Services**
- W Water storage for irrigation
 - X Heat recovery ventilation
 - Y Air source heat pump

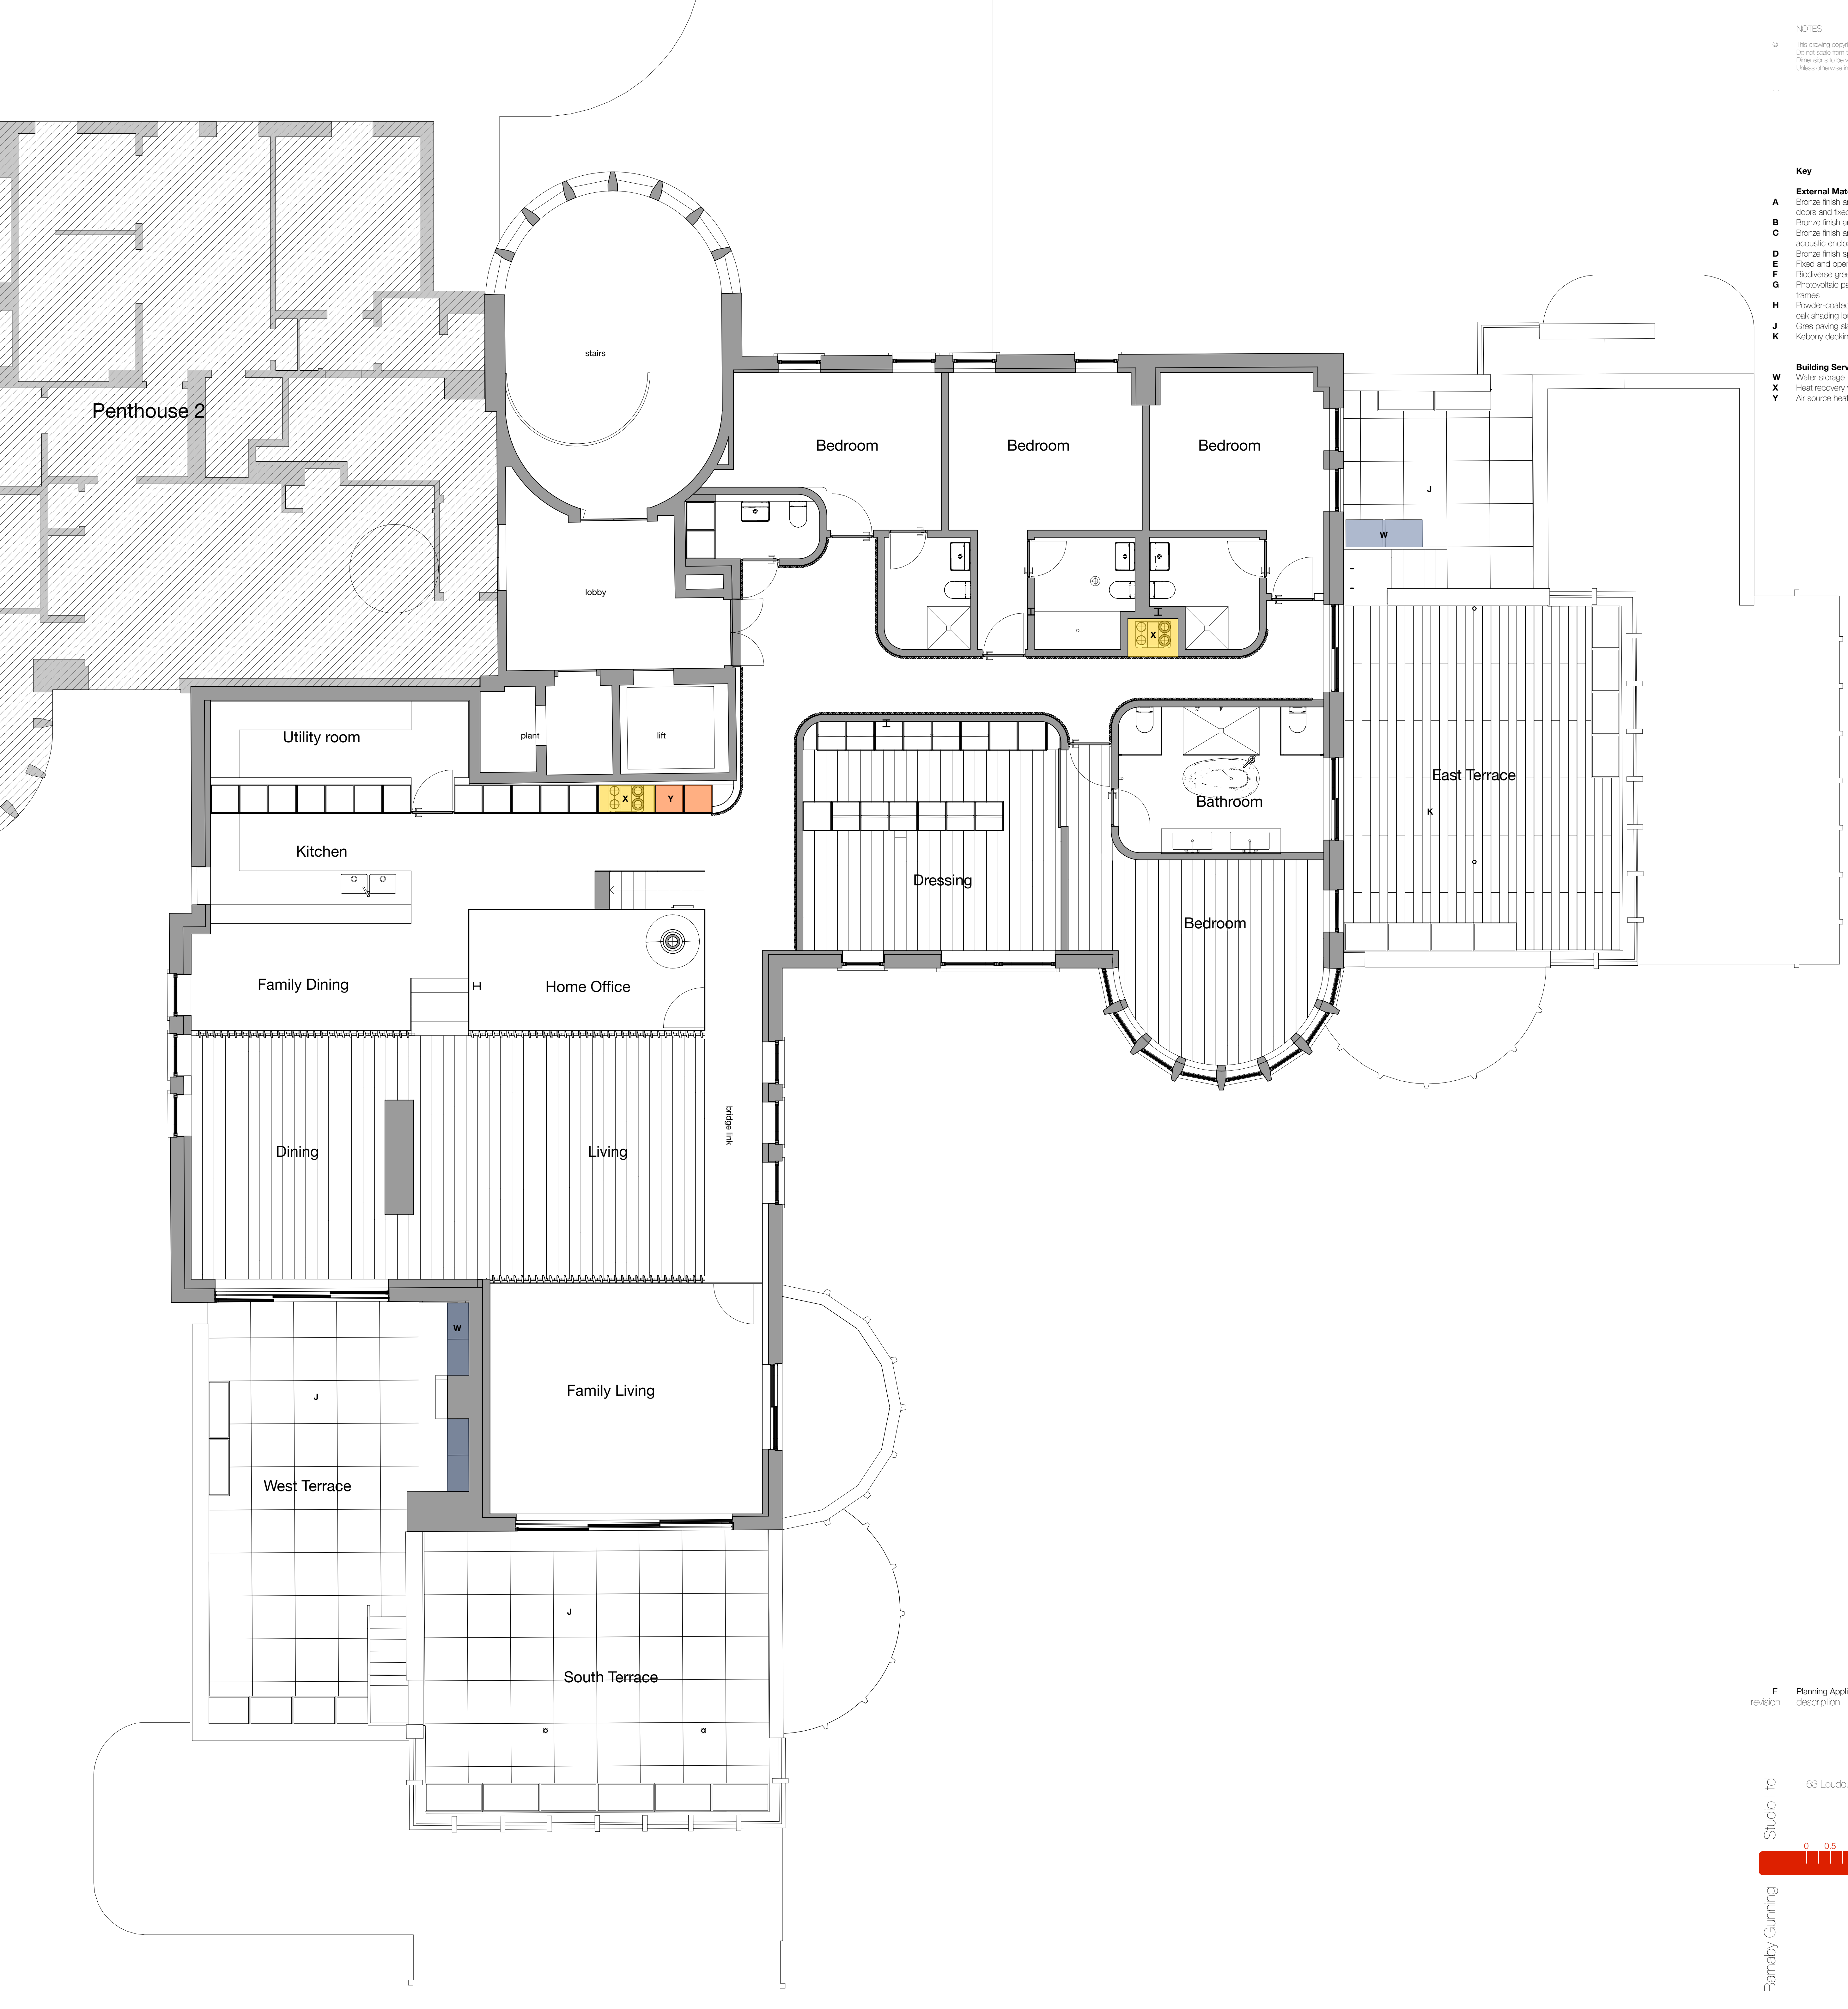

revision	description	date
E	Planning Application	02/04/2024

Studio Ltd
 63 Loudoun Rd, London NW8 0DQ, UK
 +44 20 73 72 24 24
 barnabygunning.com

