



General notes:

Do not scale from drawings.
 Errors to be reported immediately to the Architect.
 To be read in conjunction with all relevant Architects', Services and Structural Engineers' drawings.
 All existing site, tree and building information has been compiled from different sources.
 All dimensions to be checked on site.

	Existing	
	New	
	Demolition	
	Soft strip	
	Site boundary	

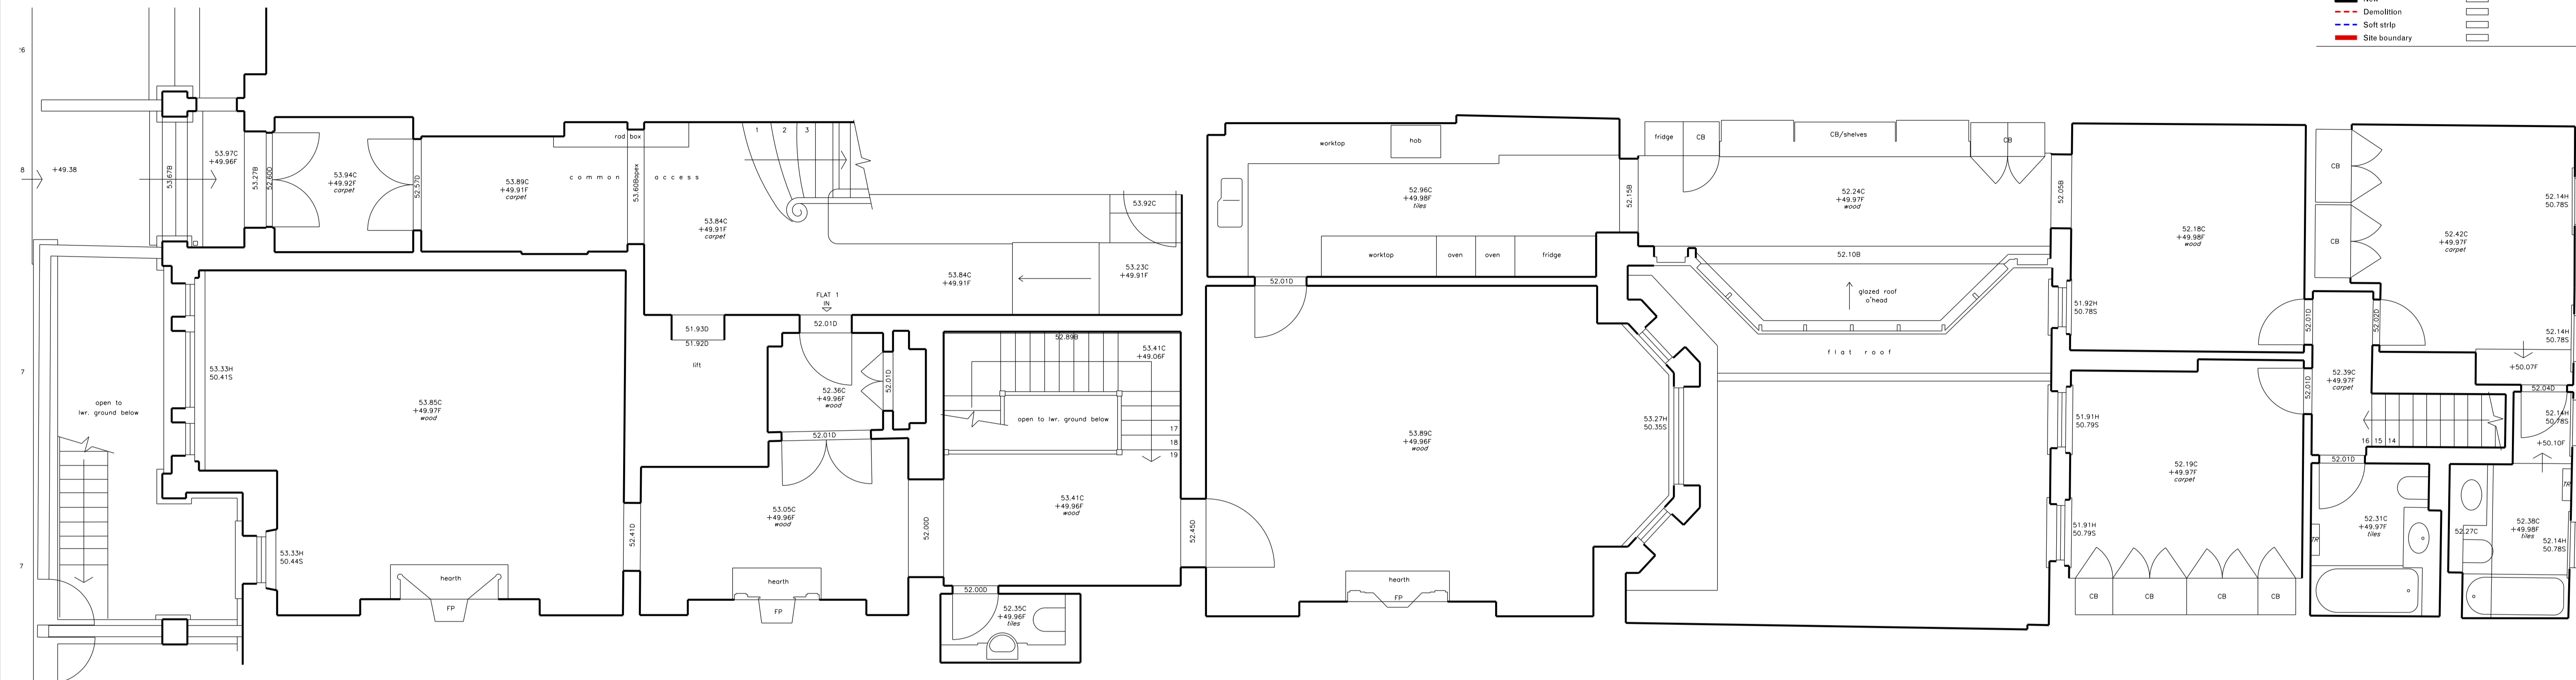

Rev.	Date	Description	Drawn	Check

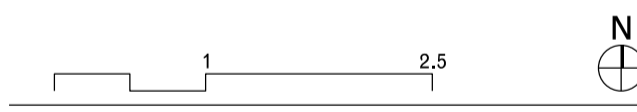

**WENDOVER
STUDIO**

7 Cambridge Gate
 London NW1 4JX
 wendoverpartners.com

Project **5 Cambridge Gate Flat 1** Project number **052**
 Client **Mr M B Abdullahi**
 © Wendover Studio Ltd.

Drawing name **Existing drawings Ground floor survey** Drawing number **01_11**
 Date **24/01/2024** Issue **00**
 Scale / Format **1:50 / A1**
 Drawn / Checked **DMu / JPC** Stage **2**
 Approved **JPC**
 CAD Reference