



General notes:

Do not scale from drawings.  
 Errors to be reported immediately to the Architect.  
 To be read in conjunction with all relevant Architects', Services and Structural Engineers' drawings.  
 All existing site, tree and building information has been compiled from different sources.  
 All dimensions to be checked on site.

	Existing	
	New	
	Demolition	
	Soft strip	
	Site boundary	

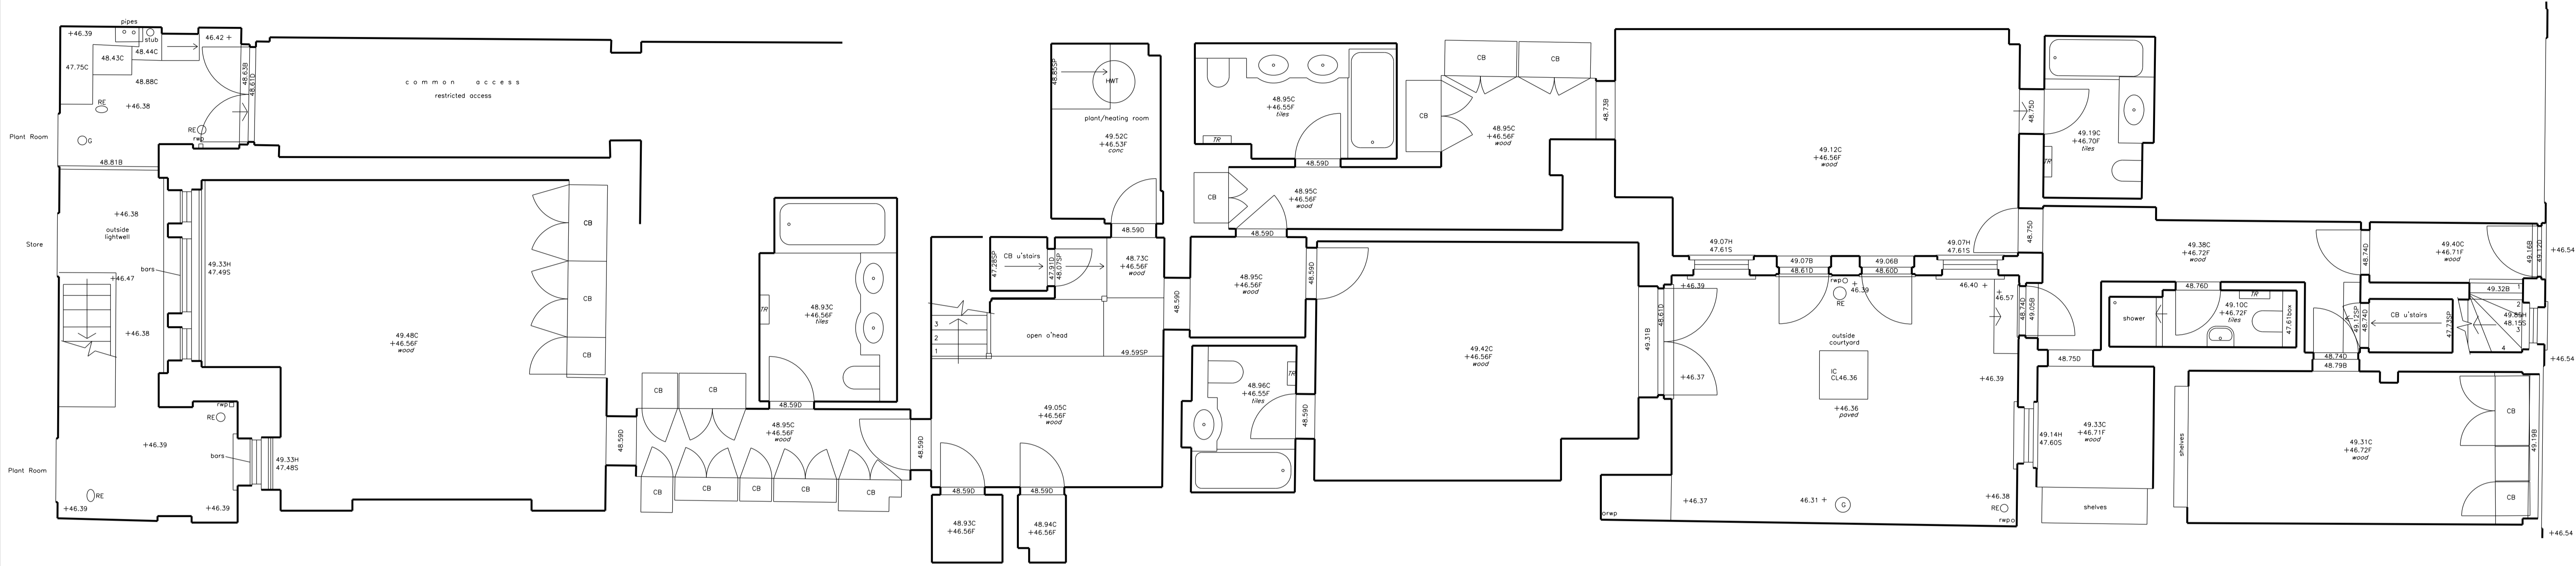

Rev.	Date	Description	Drawn	Check

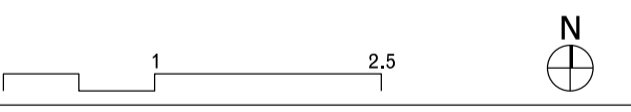

**WENDOVER  
STUDIO**

7 Cambridge Gate  
 London NW1 4JX  
 wendoverpartners.com

Project	Project number
<b>5 Cambridge Gate Flat 1</b>	<b>052</b>
Client	
<b>Mr M B Abdullahi</b>	
<small>© Wendover Studio Ltd.</small>	

Drawing name	Drawing number
<b>Existing drawings Lower ground floor survey</b>	<b>01_12</b>
Date	Issue
24/01/2024	00
Scale / Format	Stage 2
1:50 / A1	
Drawn / Checked	
DMu / JPC	
Approved	
JPC	
CAD Reference	