



General notes:
 Do not scale from drawings.
 Errors to be reported immediately to the Architect.
 To be read in conjunction with all relevant Architects', Services and Structural Engineers' drawings.
 All existing site, tree and building information has been compiled from different sources.
 All dimensions to be checked on site.

Existing		<input type="checkbox"/>
New		<input type="checkbox"/>
Demolition		<input type="checkbox"/>
Soft strip		<input type="checkbox"/>
Site boundary		<input type="checkbox"/>

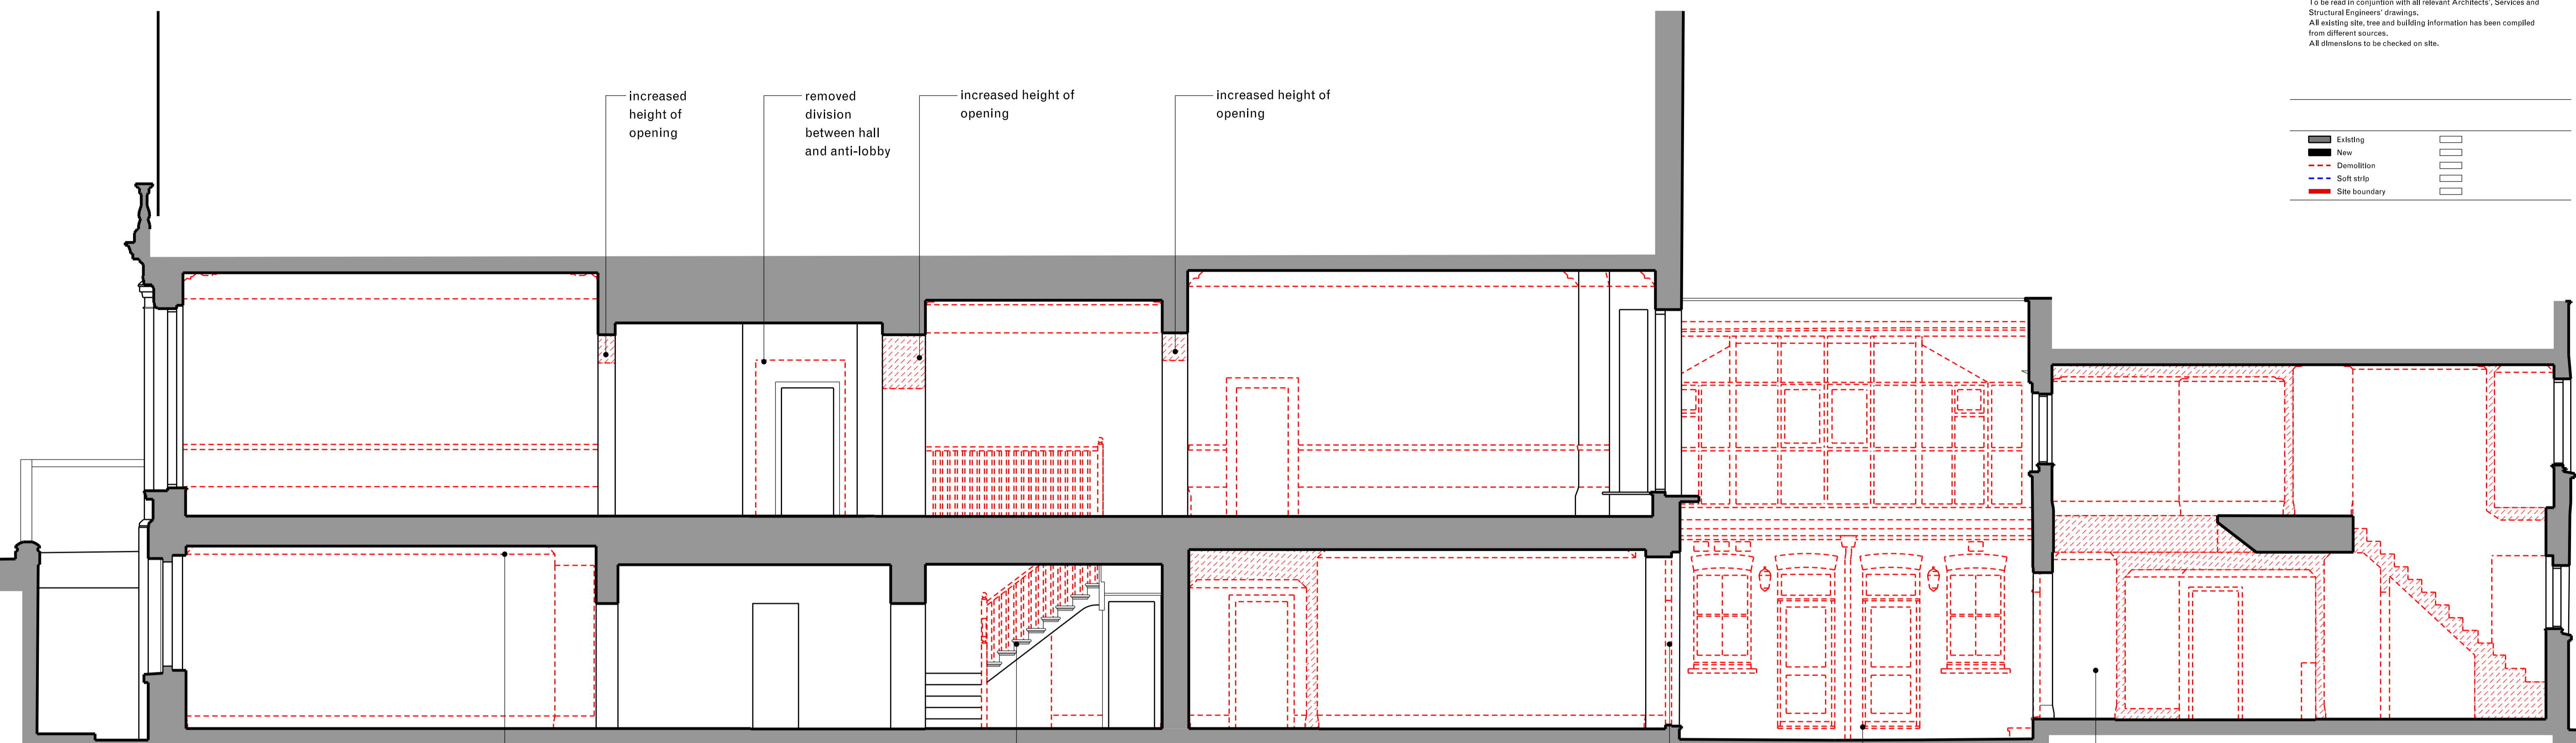

Rev.	Date	Description	Drawn	Check

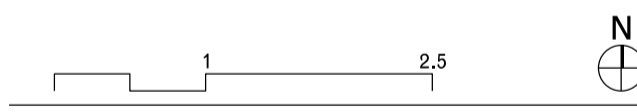

**WENDOVER
STUDIO**

7 Cambridge Gate
 London NW1 4JX
 wendoverpartners.com

Project: **5 Cambridge Gate Flat 1**
 Project number: **052**

Client: **Mr M B Abdullahi**

© Wendover Studio Ltd.

Drawing name: **Existing drawings Section A-A**
 Drawing number: **06_01**

Date: **08/01/2024**
 Scale / Format: **1:50 / A1**
 Drawn / Checked: **DMu / JPC**
 Approved: **JPC**
 CAD Reference:
 Issue: **00**
 Stage: **2**