


General notes:

Do not scale from drawings.
Errors to be reported immediately to the Architect.
To be read in conjunction with all relevant Architects', Services and Structural Engineers' drawings.
All existing site, tree and building information has been compiled from different sources.
All dimensions to be checked on site.

Existing	
New	
Demolition	
Soft strip	
Site boundary	

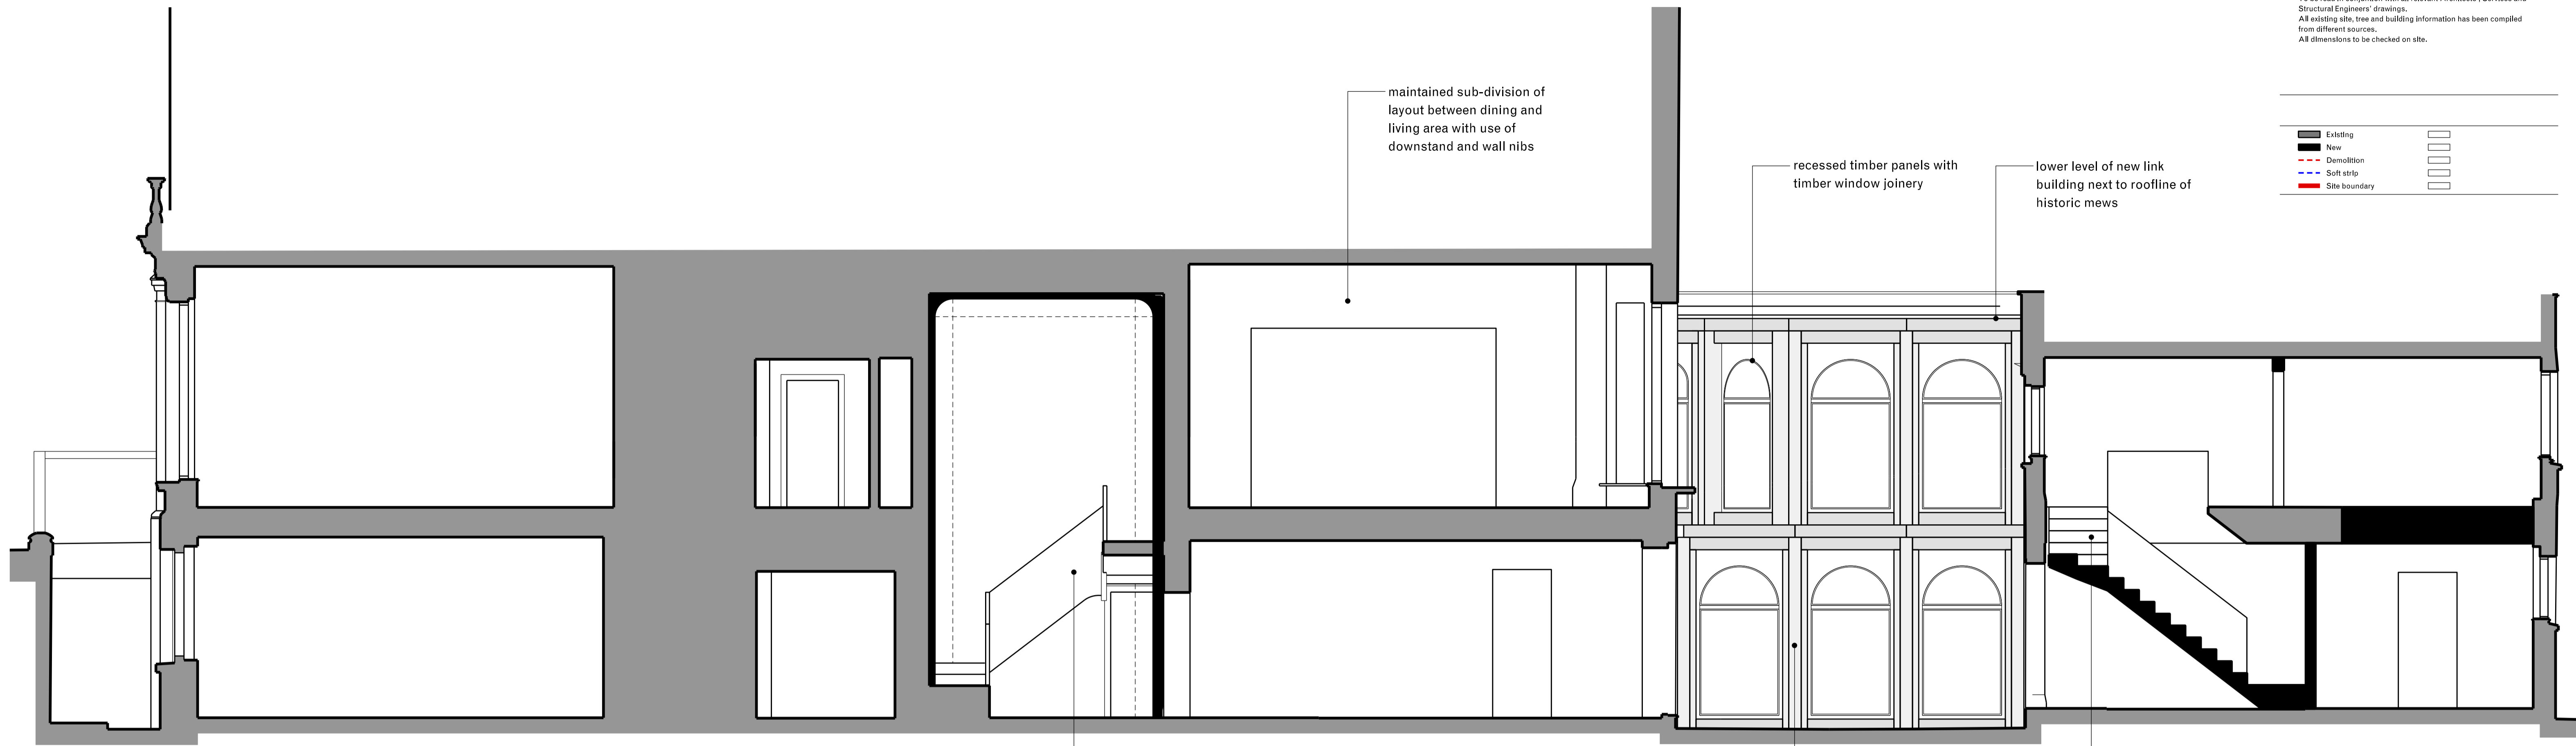

maintained sub-division of layout between dining and living area with use of downstand and wall nibs

recessed timber panels with timber window joinery


lower level of new link building next to roofline of historic mews

updated, more historically sympathetic staircase

bath stone or colour matched pre-cast elements

reorganised stair position to better suit entrance route into building

Rev.	Date	Description	Drawn	Check

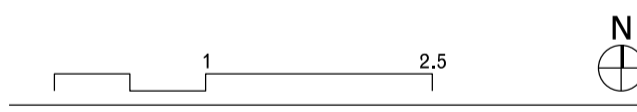

WENDOVER
STUDIO

7 Cambridge Gate
London NW1 4JX
wendoverpartners.com

Project	Project number
5 Cambridge Gate Flat 1	052
Client	
Mr M B Abdullahi	

© Wendover Studio Ltd.

Drawing name	Drawing number
Proposed drawings Section B-B	16_02

Date	25/01/2024	Issue
Scale / Format	1:50 / A1	00
Drawn / Checked	DMu / JPC	Stage 2
Approved	JPC	
CAD Reference		