




NOTE:
1) OUTLINE OF EXTERNAL WINDOW FRAMING MEMBERS

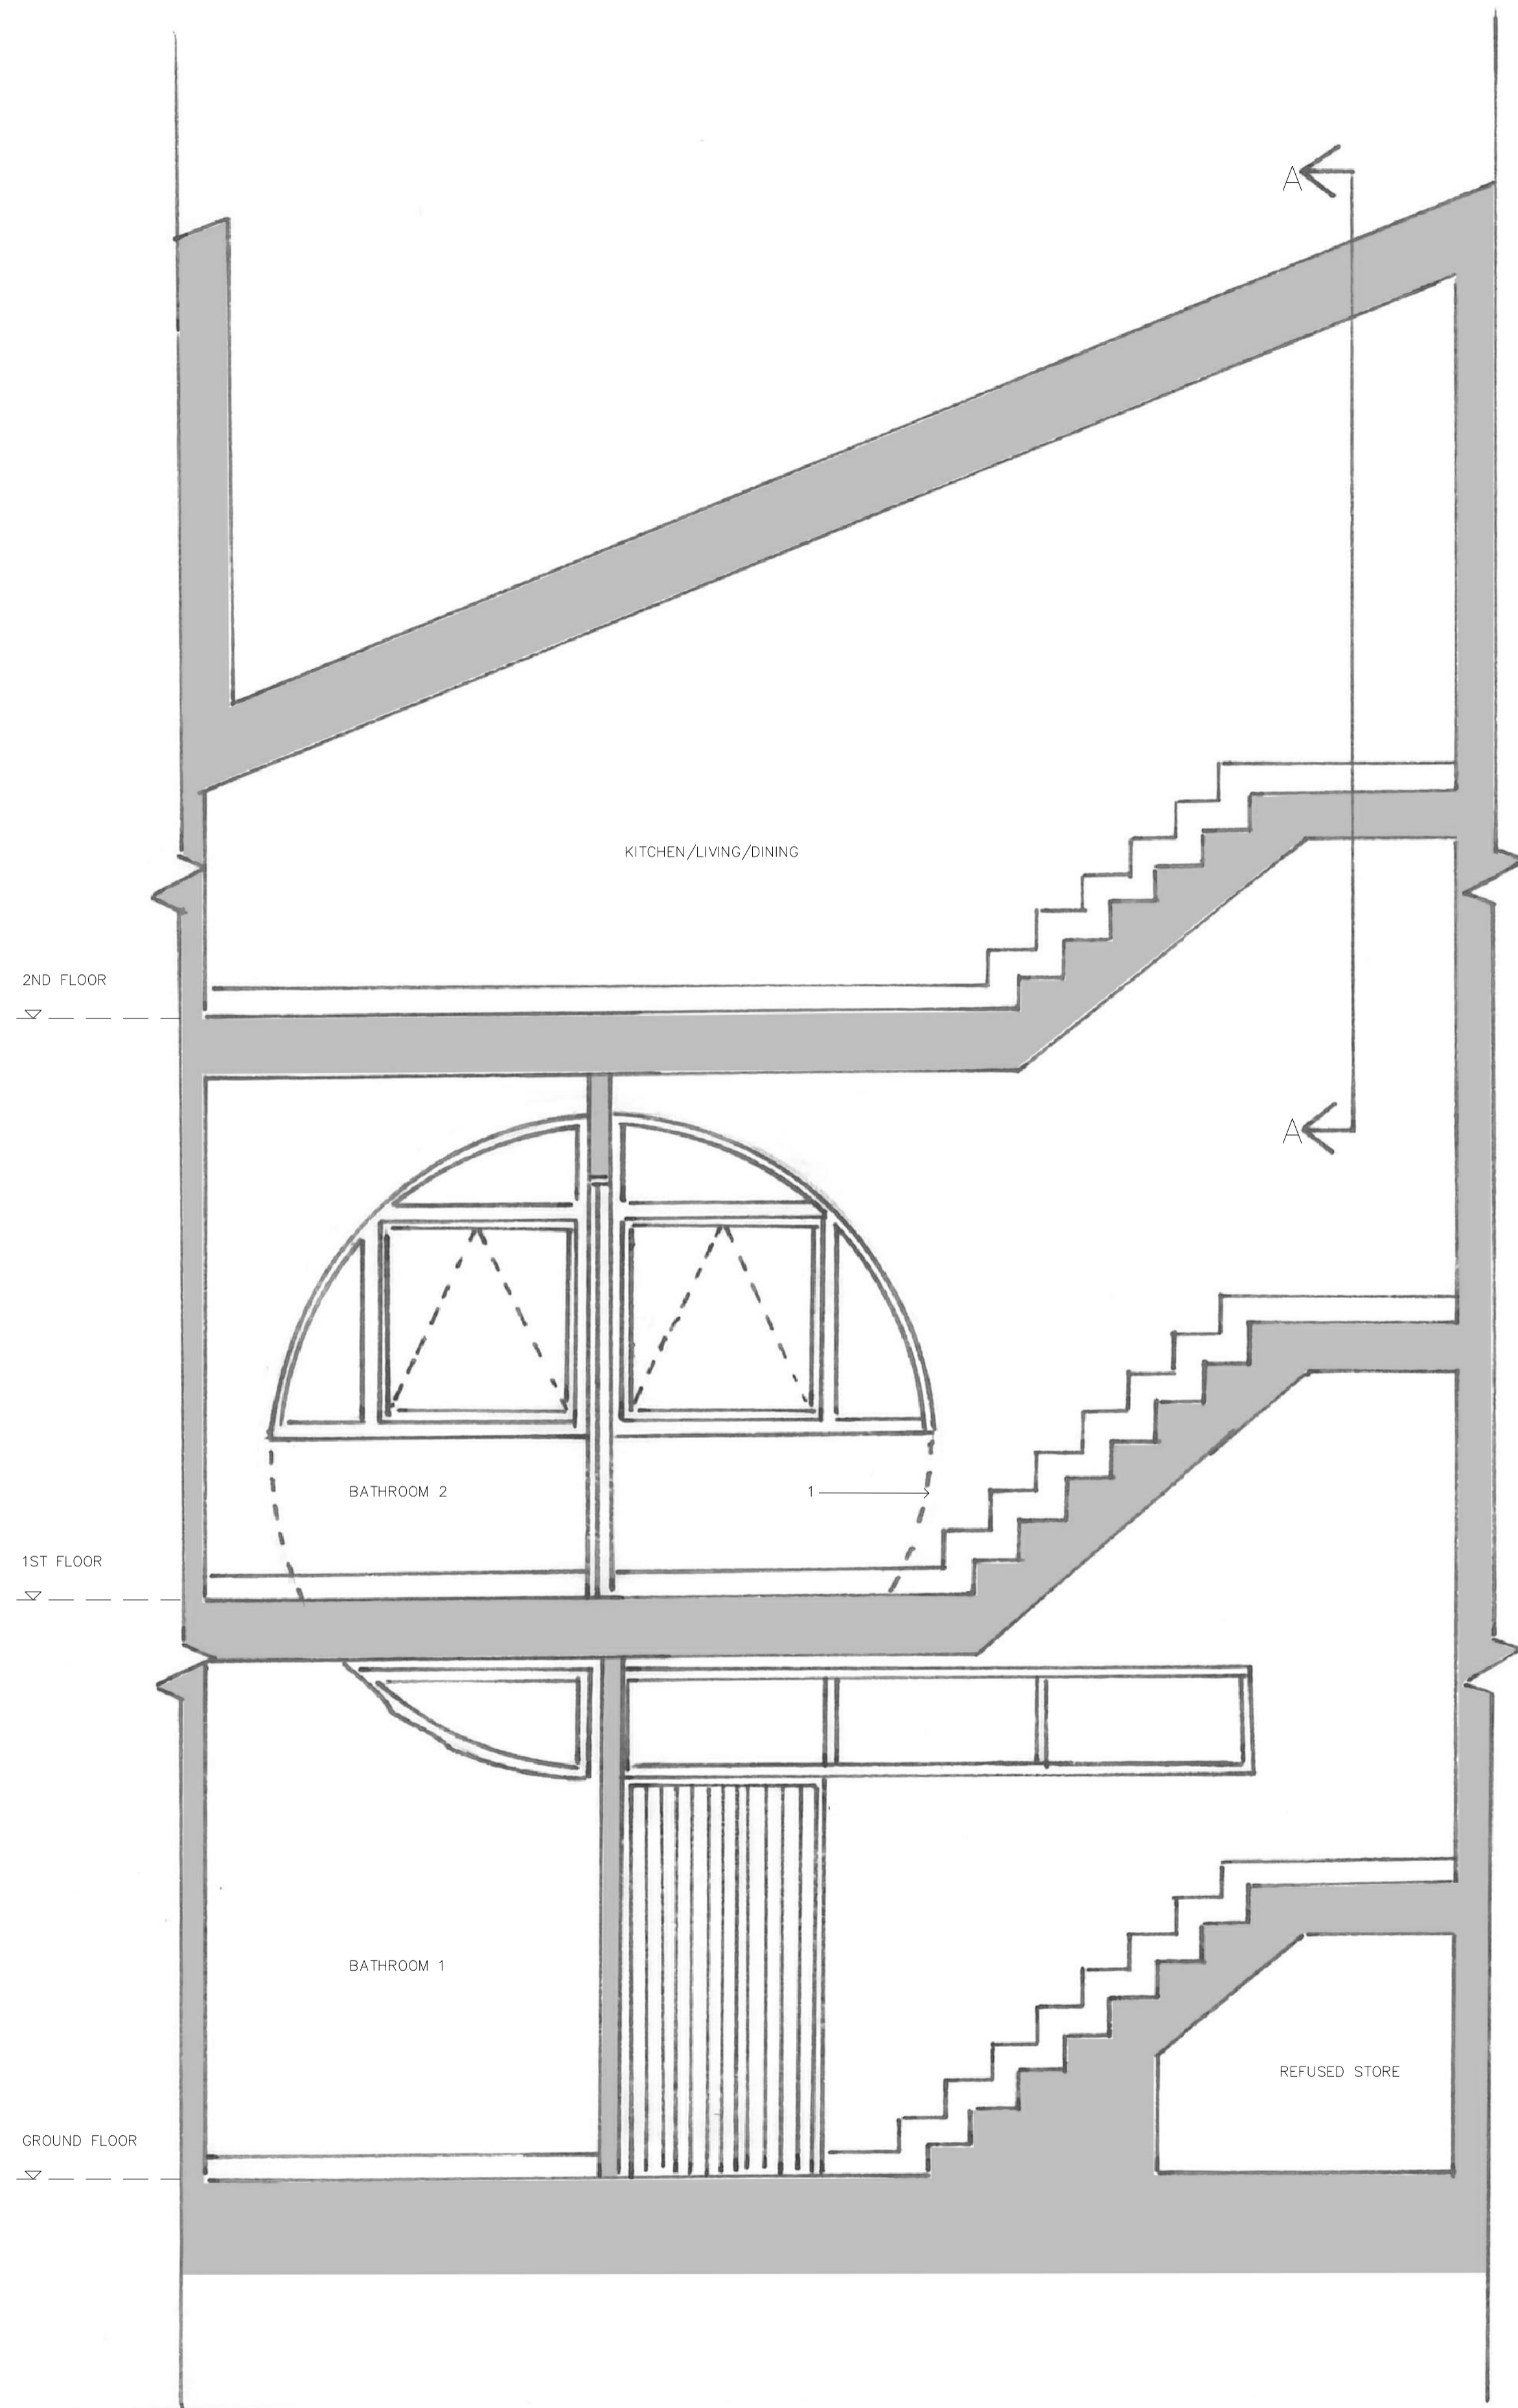

1:50 (@ A3) HOUSE 12, SECTION FACING NORTH

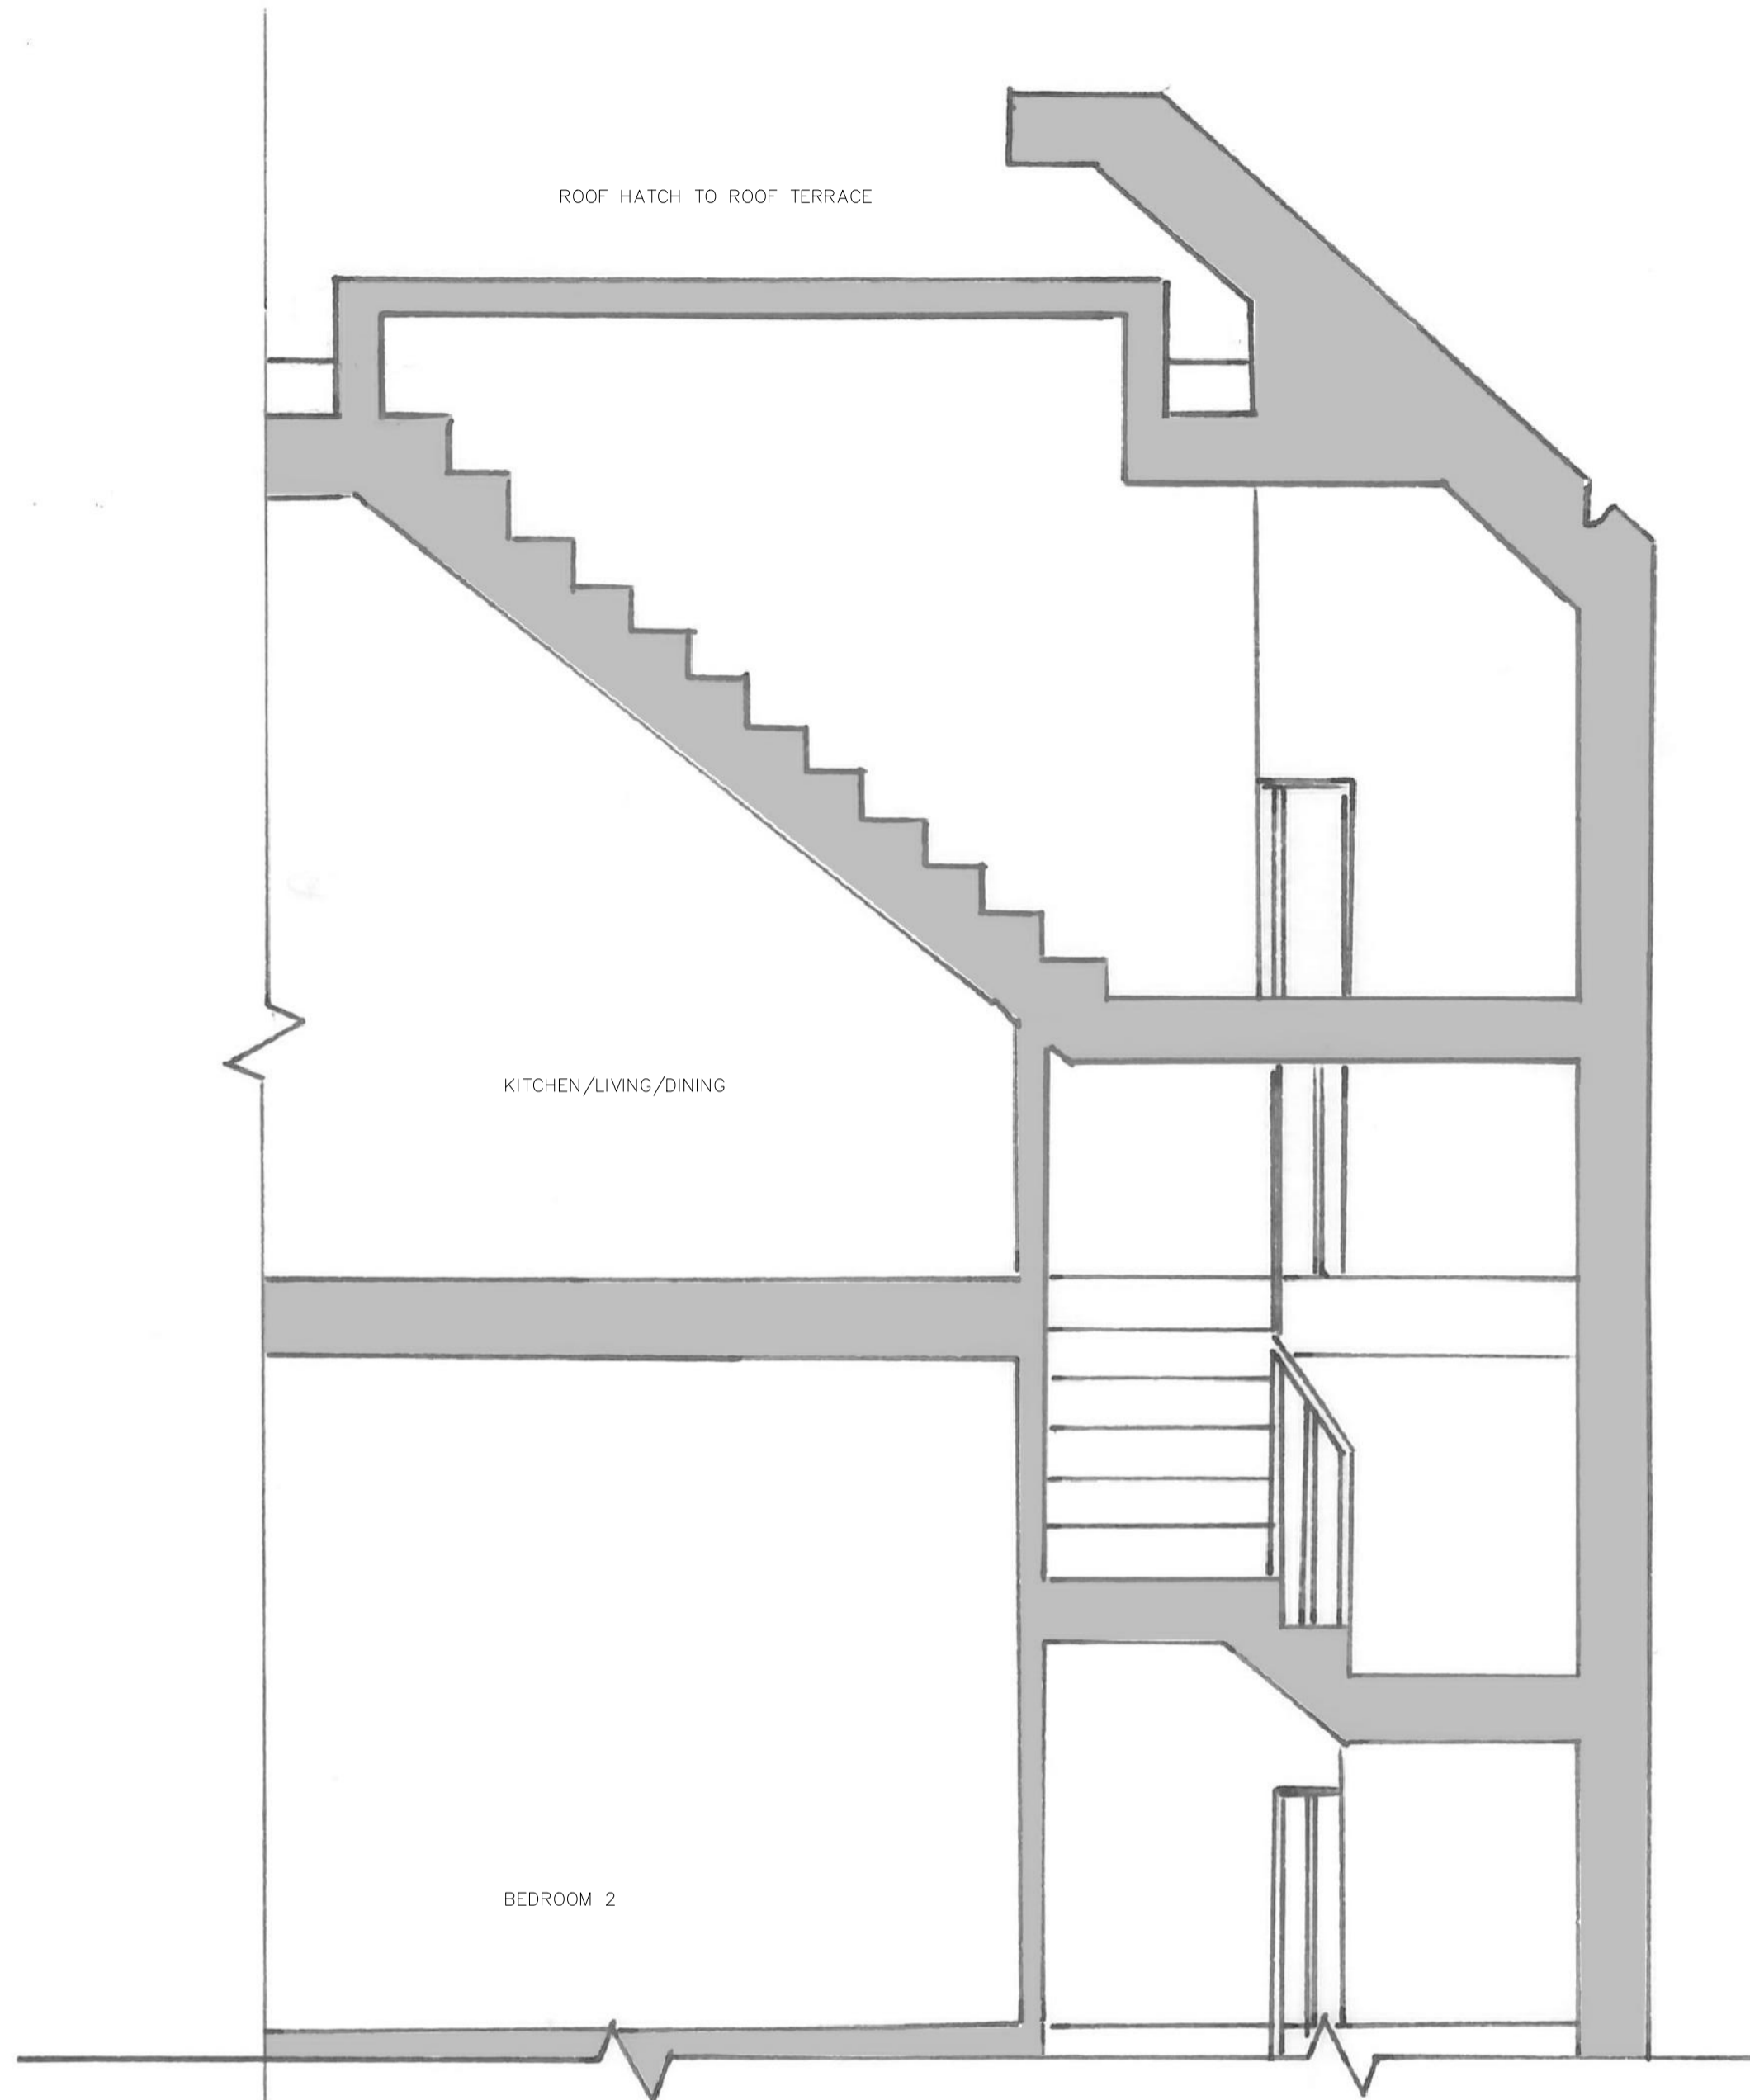

1:50 (@ A3) HOUSE 12, SECTION @ 1ST - ROOF FACING WEST

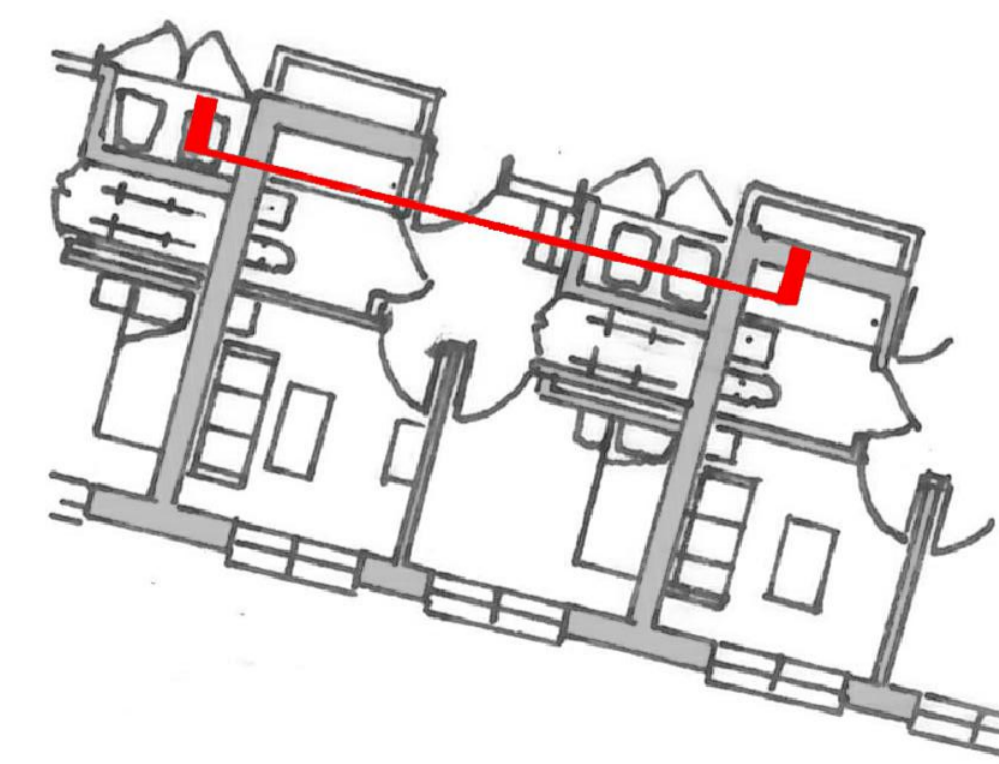

1:200 (@ A3) KEY PLAN

REVISIONS
DATE:

INFORMATION

PROJECT: MEWS DEVELOPMENT FOR DOVYS LONDON
10-24 CANFIELD PLACE, NW6
STAIRS/WINDOW INTERFACE, ILLUSTRATIVE SECTION

SCALE:
1:25@ A1
1:50@ A3

DATE: 05 JAN 2024

PROJ. # 242 10-24CP

DWG #:

SK01