


**© Copyright:**  
 This drawing is the property of Jonathan Tuckey Design Ltd. Copyright and intellectual property of all information shown is reserved by them. The drawing is issued on the condition that it is not copied either wholly, or in part, without written consent from Jonathan Tuckey Design Ltd, except for planning purposes. Drawings not to be scaled, except for planning purposes. Contractor to work to figurative dimensions only. All dimensions to be checked on site before commencement of work or shop drawings. This drawing is to be read in conjunction with the specification when issued.

**Legend:**


1. Floor level lowered to match other areas of this floor previously lowered
2. Modern door removed, replaced with taller door of similar style
3. New doorway opened up to allow direct entry to front room
4. Existing stone paving removed, additional step added and floor level lowered. Re-laid with stone to match existing
5. Existing opening enlarged to centre on existing windows
6. Modern single-storey extension and terrace demolished
7. Existing non-original window removed, along with cill, opening brought down to floor. Existing arched lintel retained
8. Modern spiral stair to previous terrace removed
9. Existing glazed door carefully removed, frame partially replaced to suit taller corridor with fixed glazed light above
10. New timber door
11. Bathroom floor at same level as existing to avoid impacting existing staircase
12. Timber bench within extension

**Key:**

- Existing elements being demolished
- Existing doors reversed
- Existing ancillary elements being removed (eg joinery, services etc)

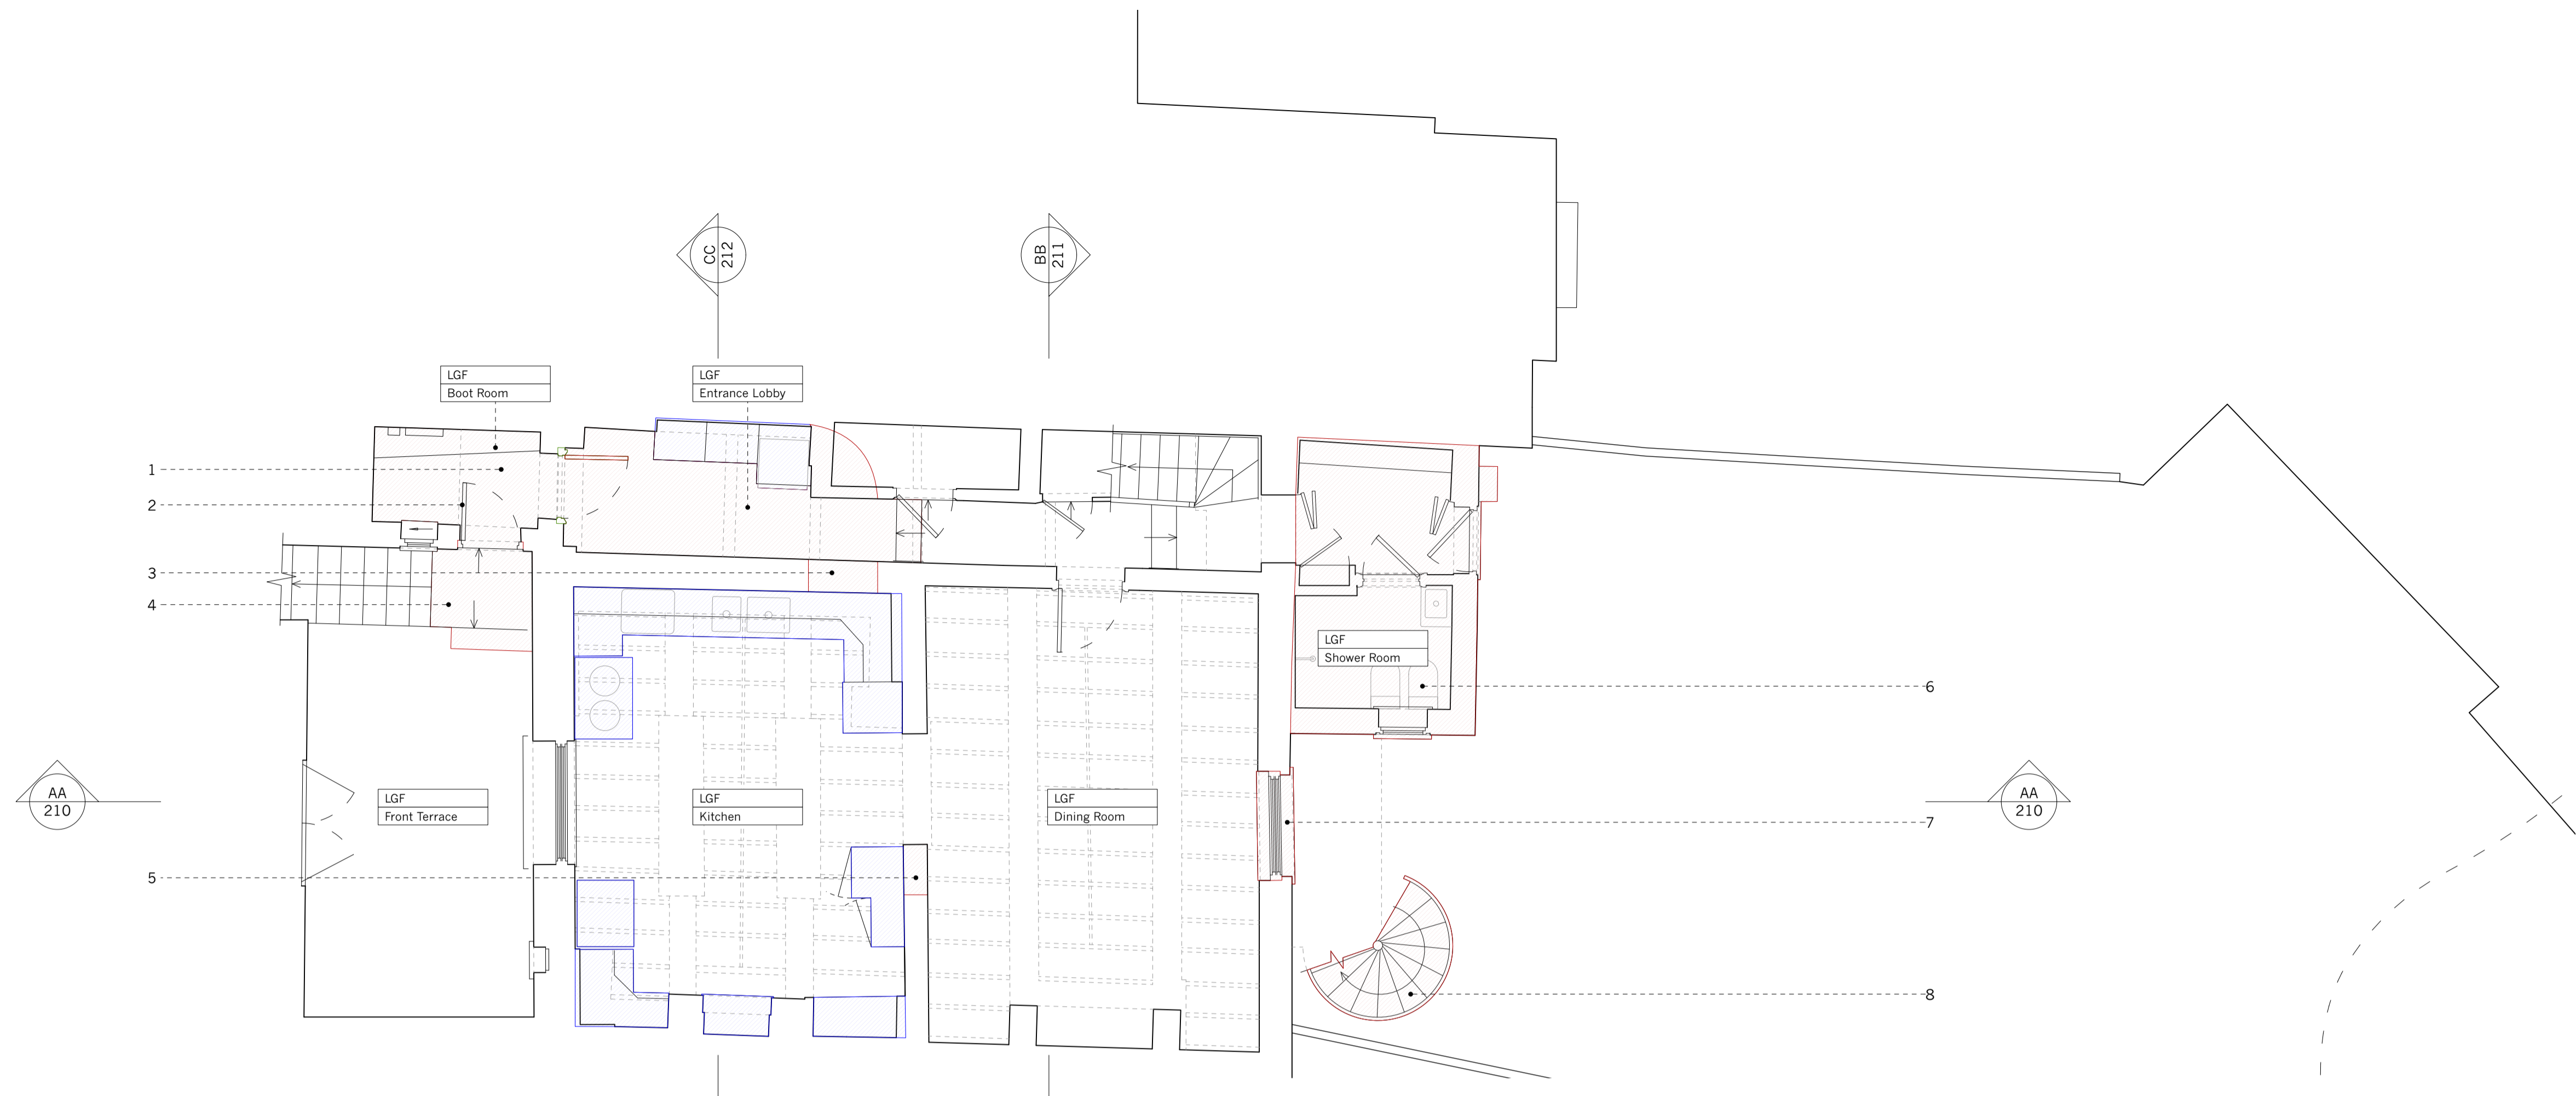


Existing LGF Plan

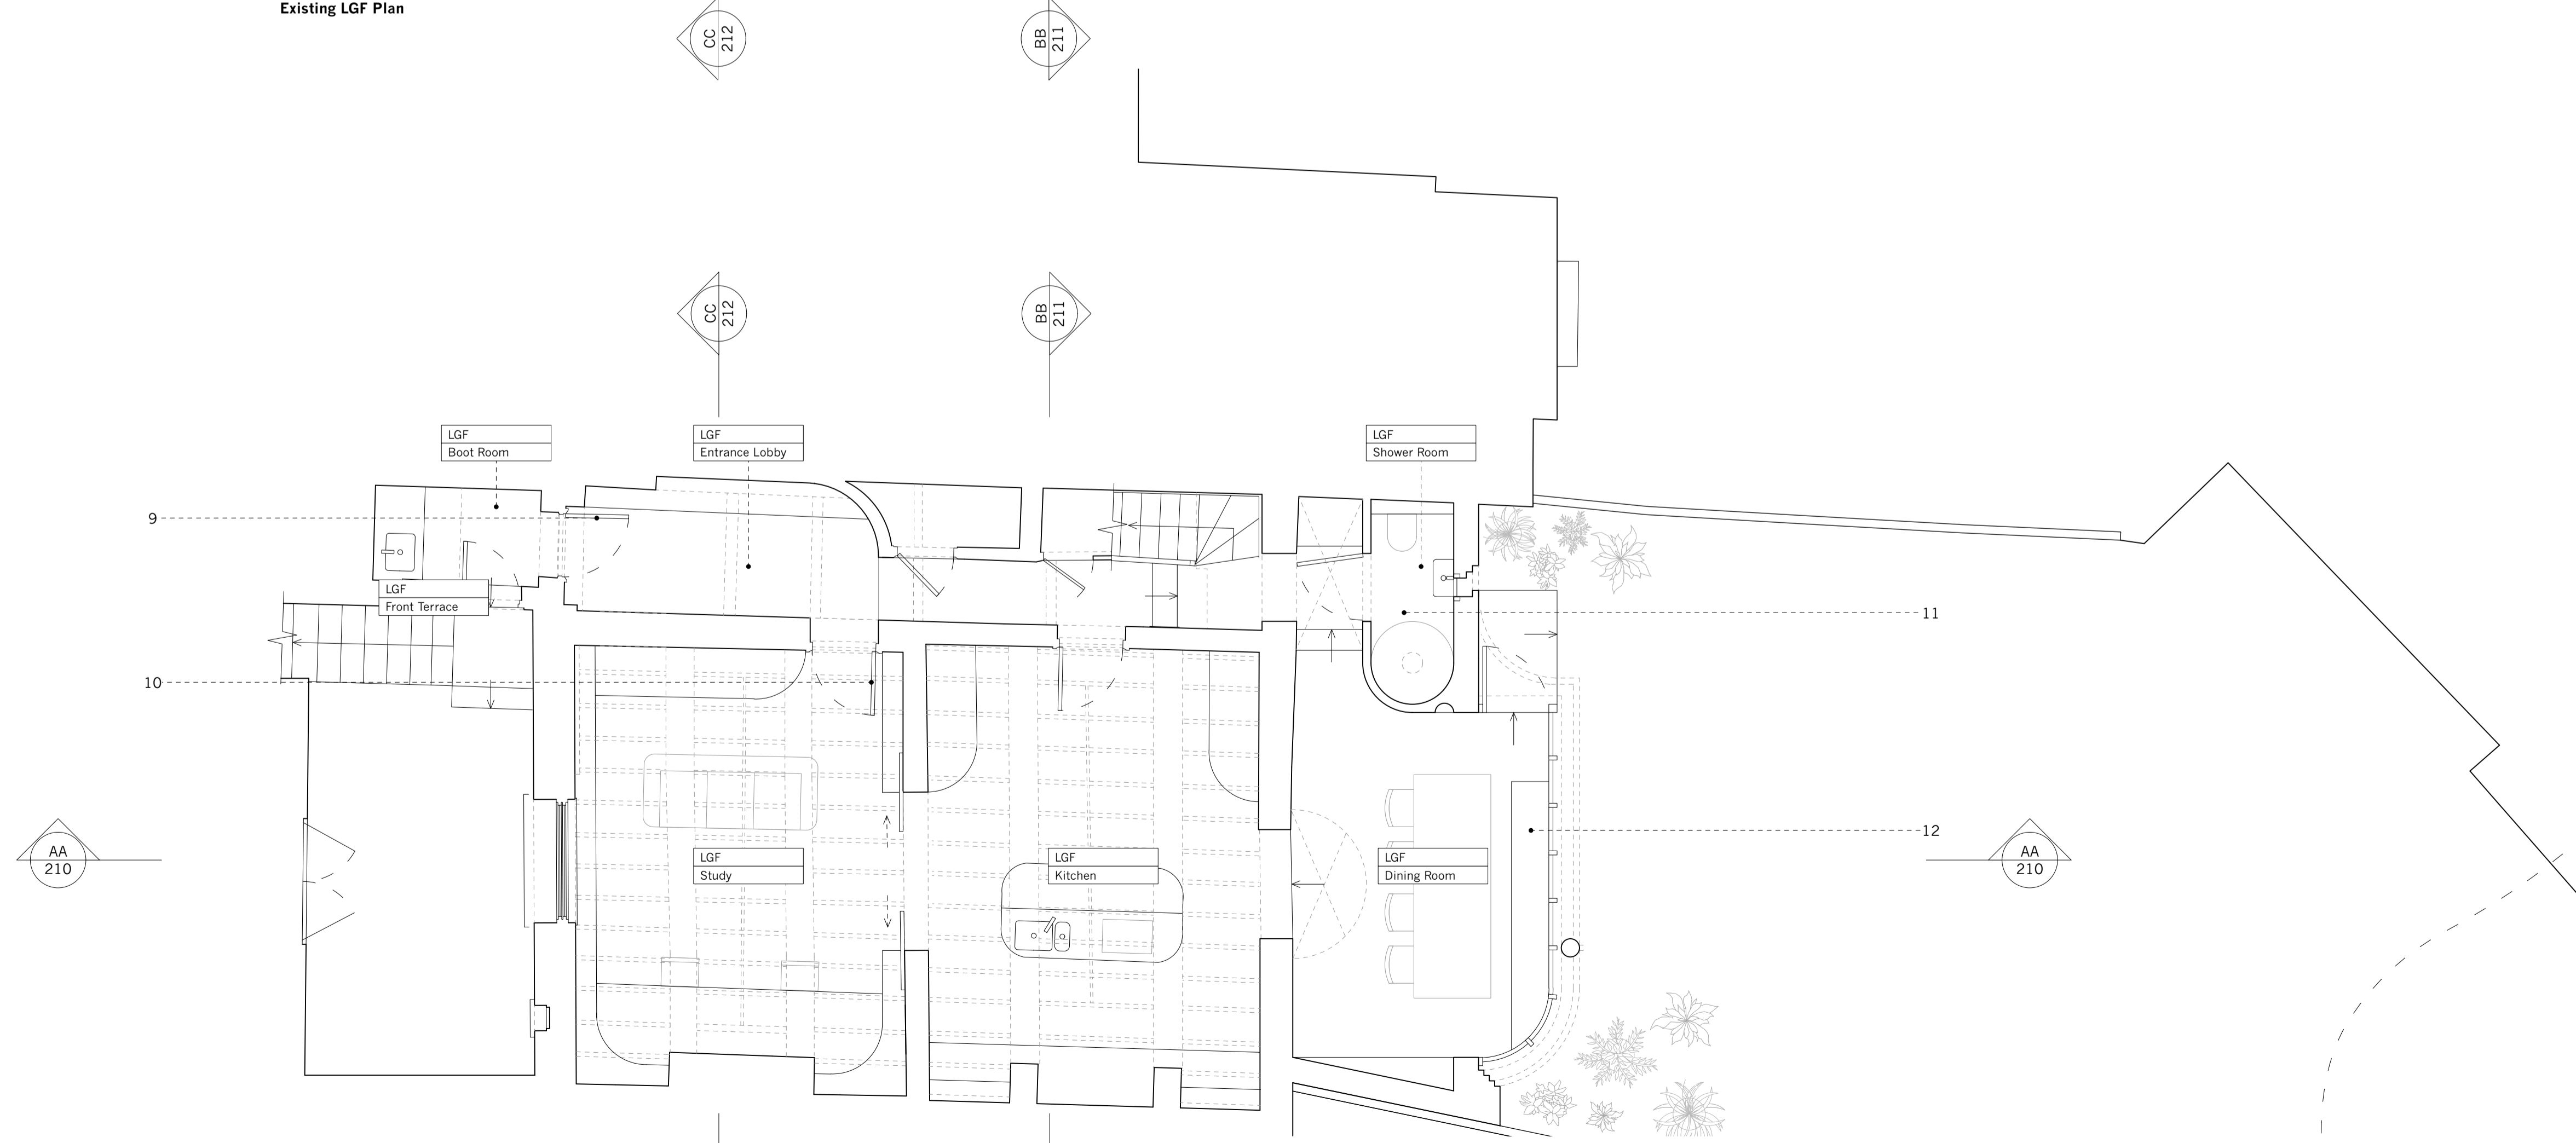

Proposed LGF Plan

Drawing Scale 1:50 0 500 1000 2000 5000mm

Paper Scale 1:1 0 10 20 30 40 50 60 70 80 90 100mm

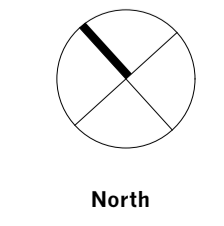

A	Heritage changes	DS/ED	05/04/2024
-	Planning	DS/ED	28/11/2023
Rev.	Notes	Drawn/Checked	Date

**Jonathan Tuckey Design**  
 Tel +44 (0)20 8960 1909  
 58 Milson Road  
 London W14 0LB  
 UK  
 www.jonathantuckey.com

**Project** Downshire Hill  
**Title** LGF Plan Existing & Proposed

**Scale at A1** 1:50 **Scale at A3** 1:100

**Drawing No.** JTD\_0293\_02\_100

**PLANNING**