



© Copyright:
 This drawing is the property of Jonathan Tuckey Design Ltd. Copyright and intellectual property of all information shown is reserved by them. The drawing is issued on the condition that it is not copied either wholly, or in part, without written consent from Jonathan Tuckey Design Ltd, except for planning purposes. Drawings not to be scaled, except for planning purposes. Contractor to work to figurative dimensions only. All dimensions to be checked on site before commencement of work or shop drawings. This drawing is to be read in conjunction with the specification when issued.

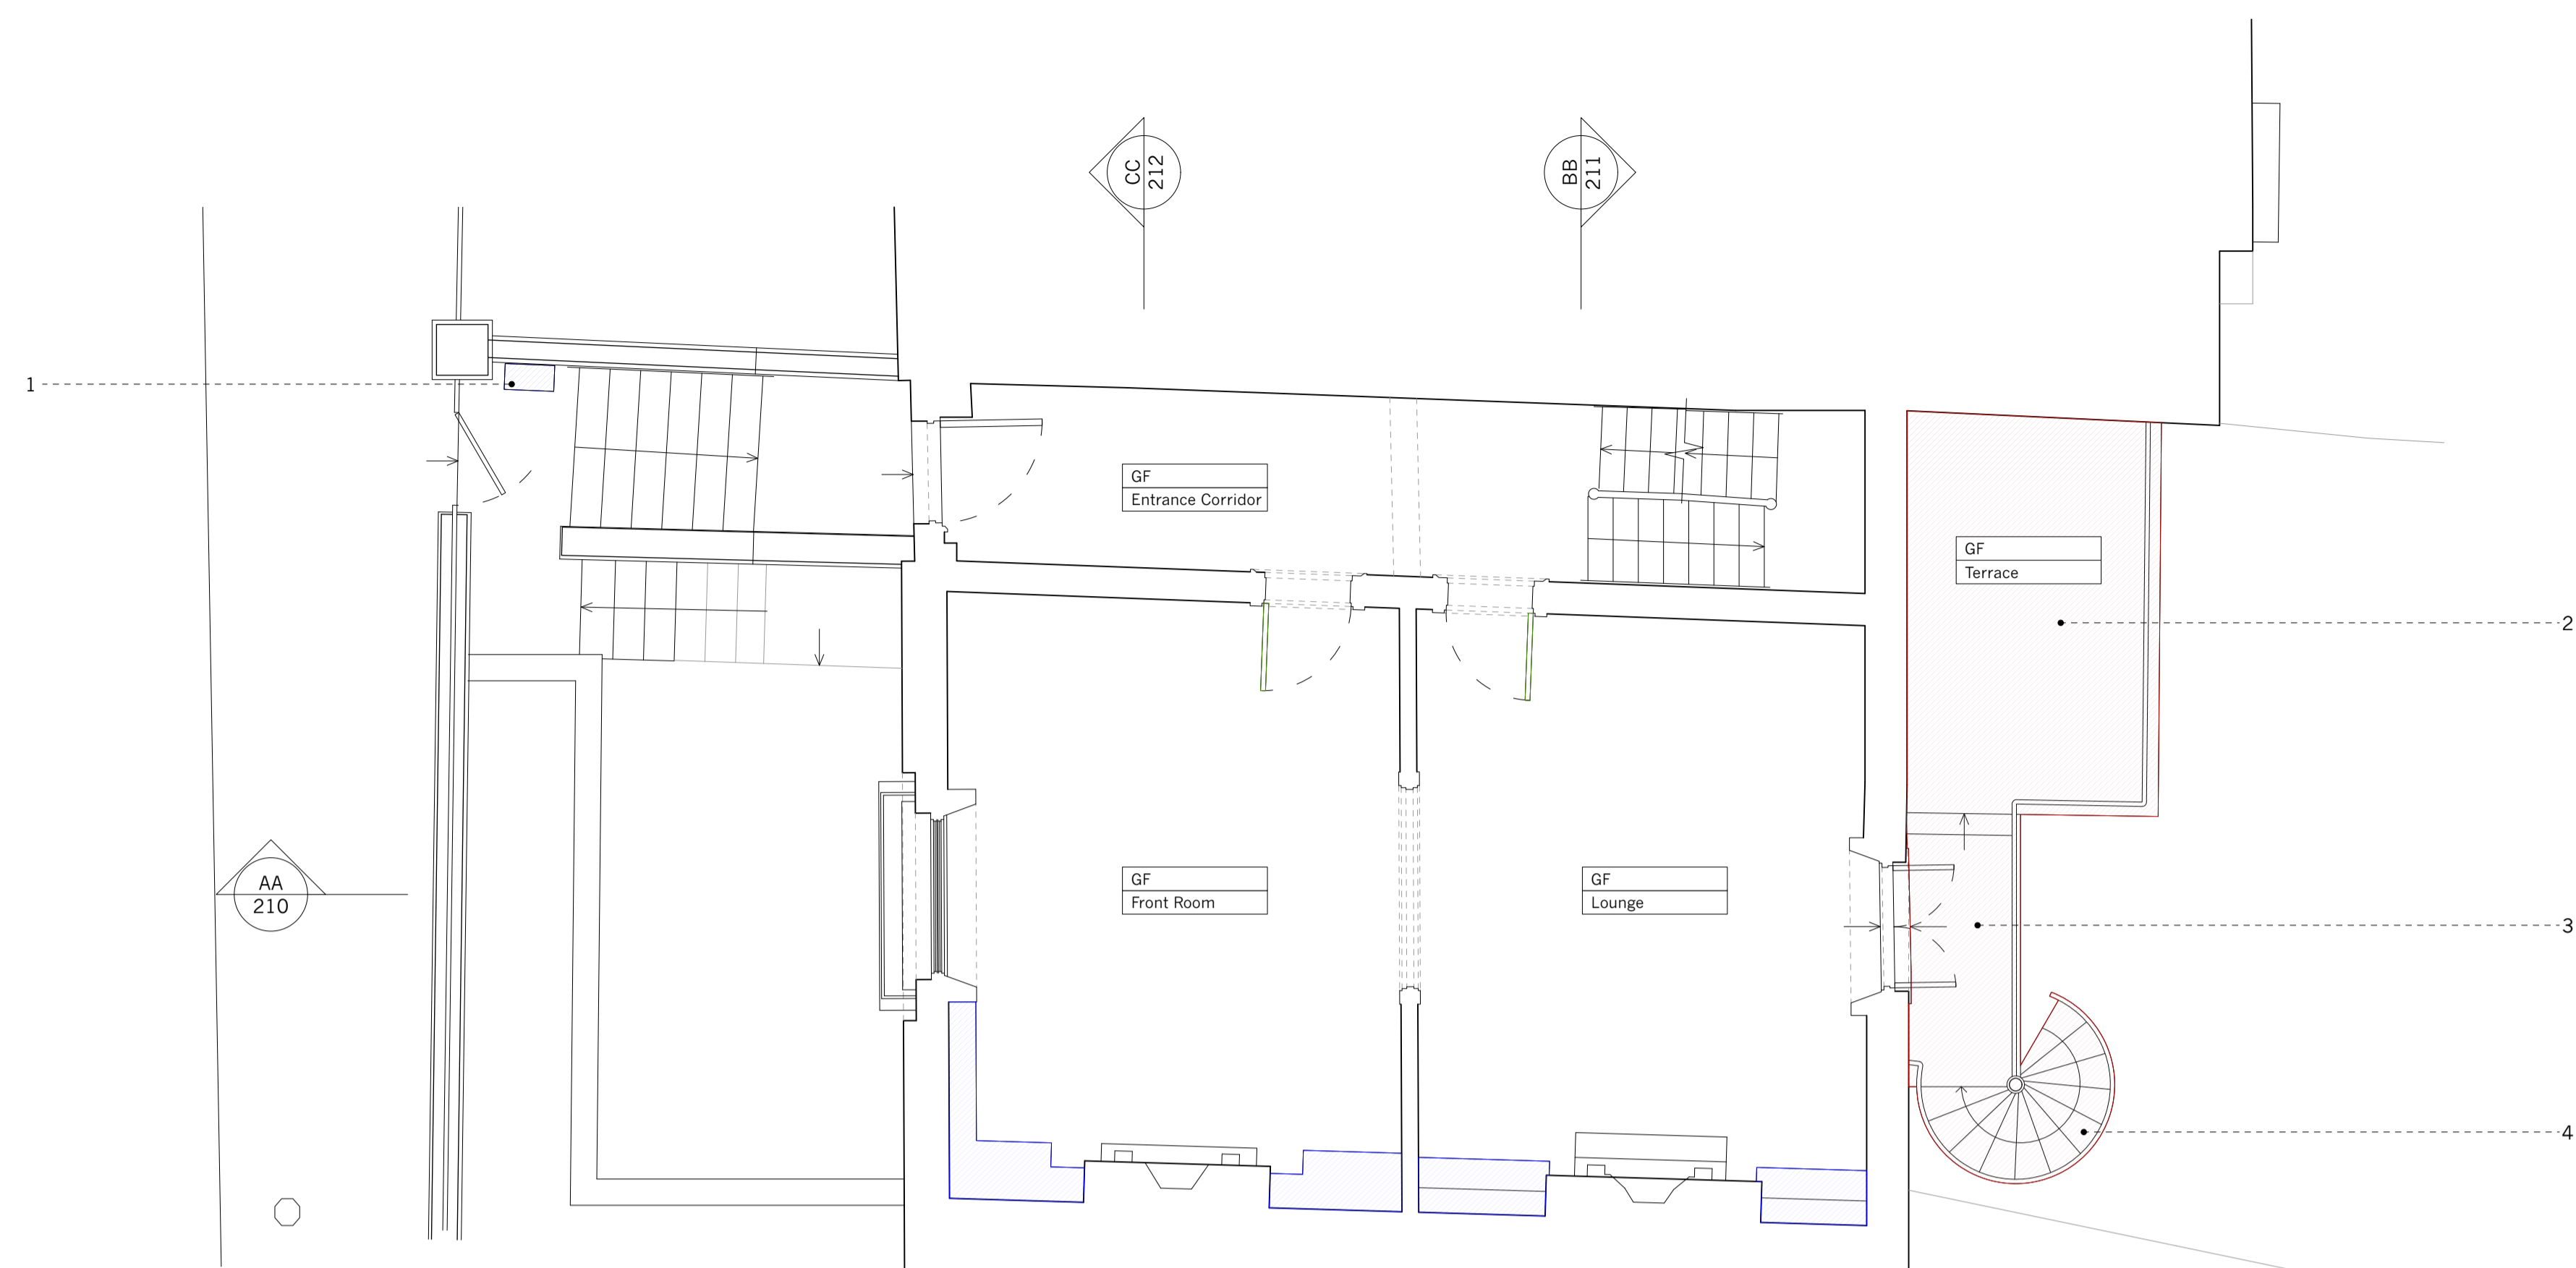

Existing GF Plan

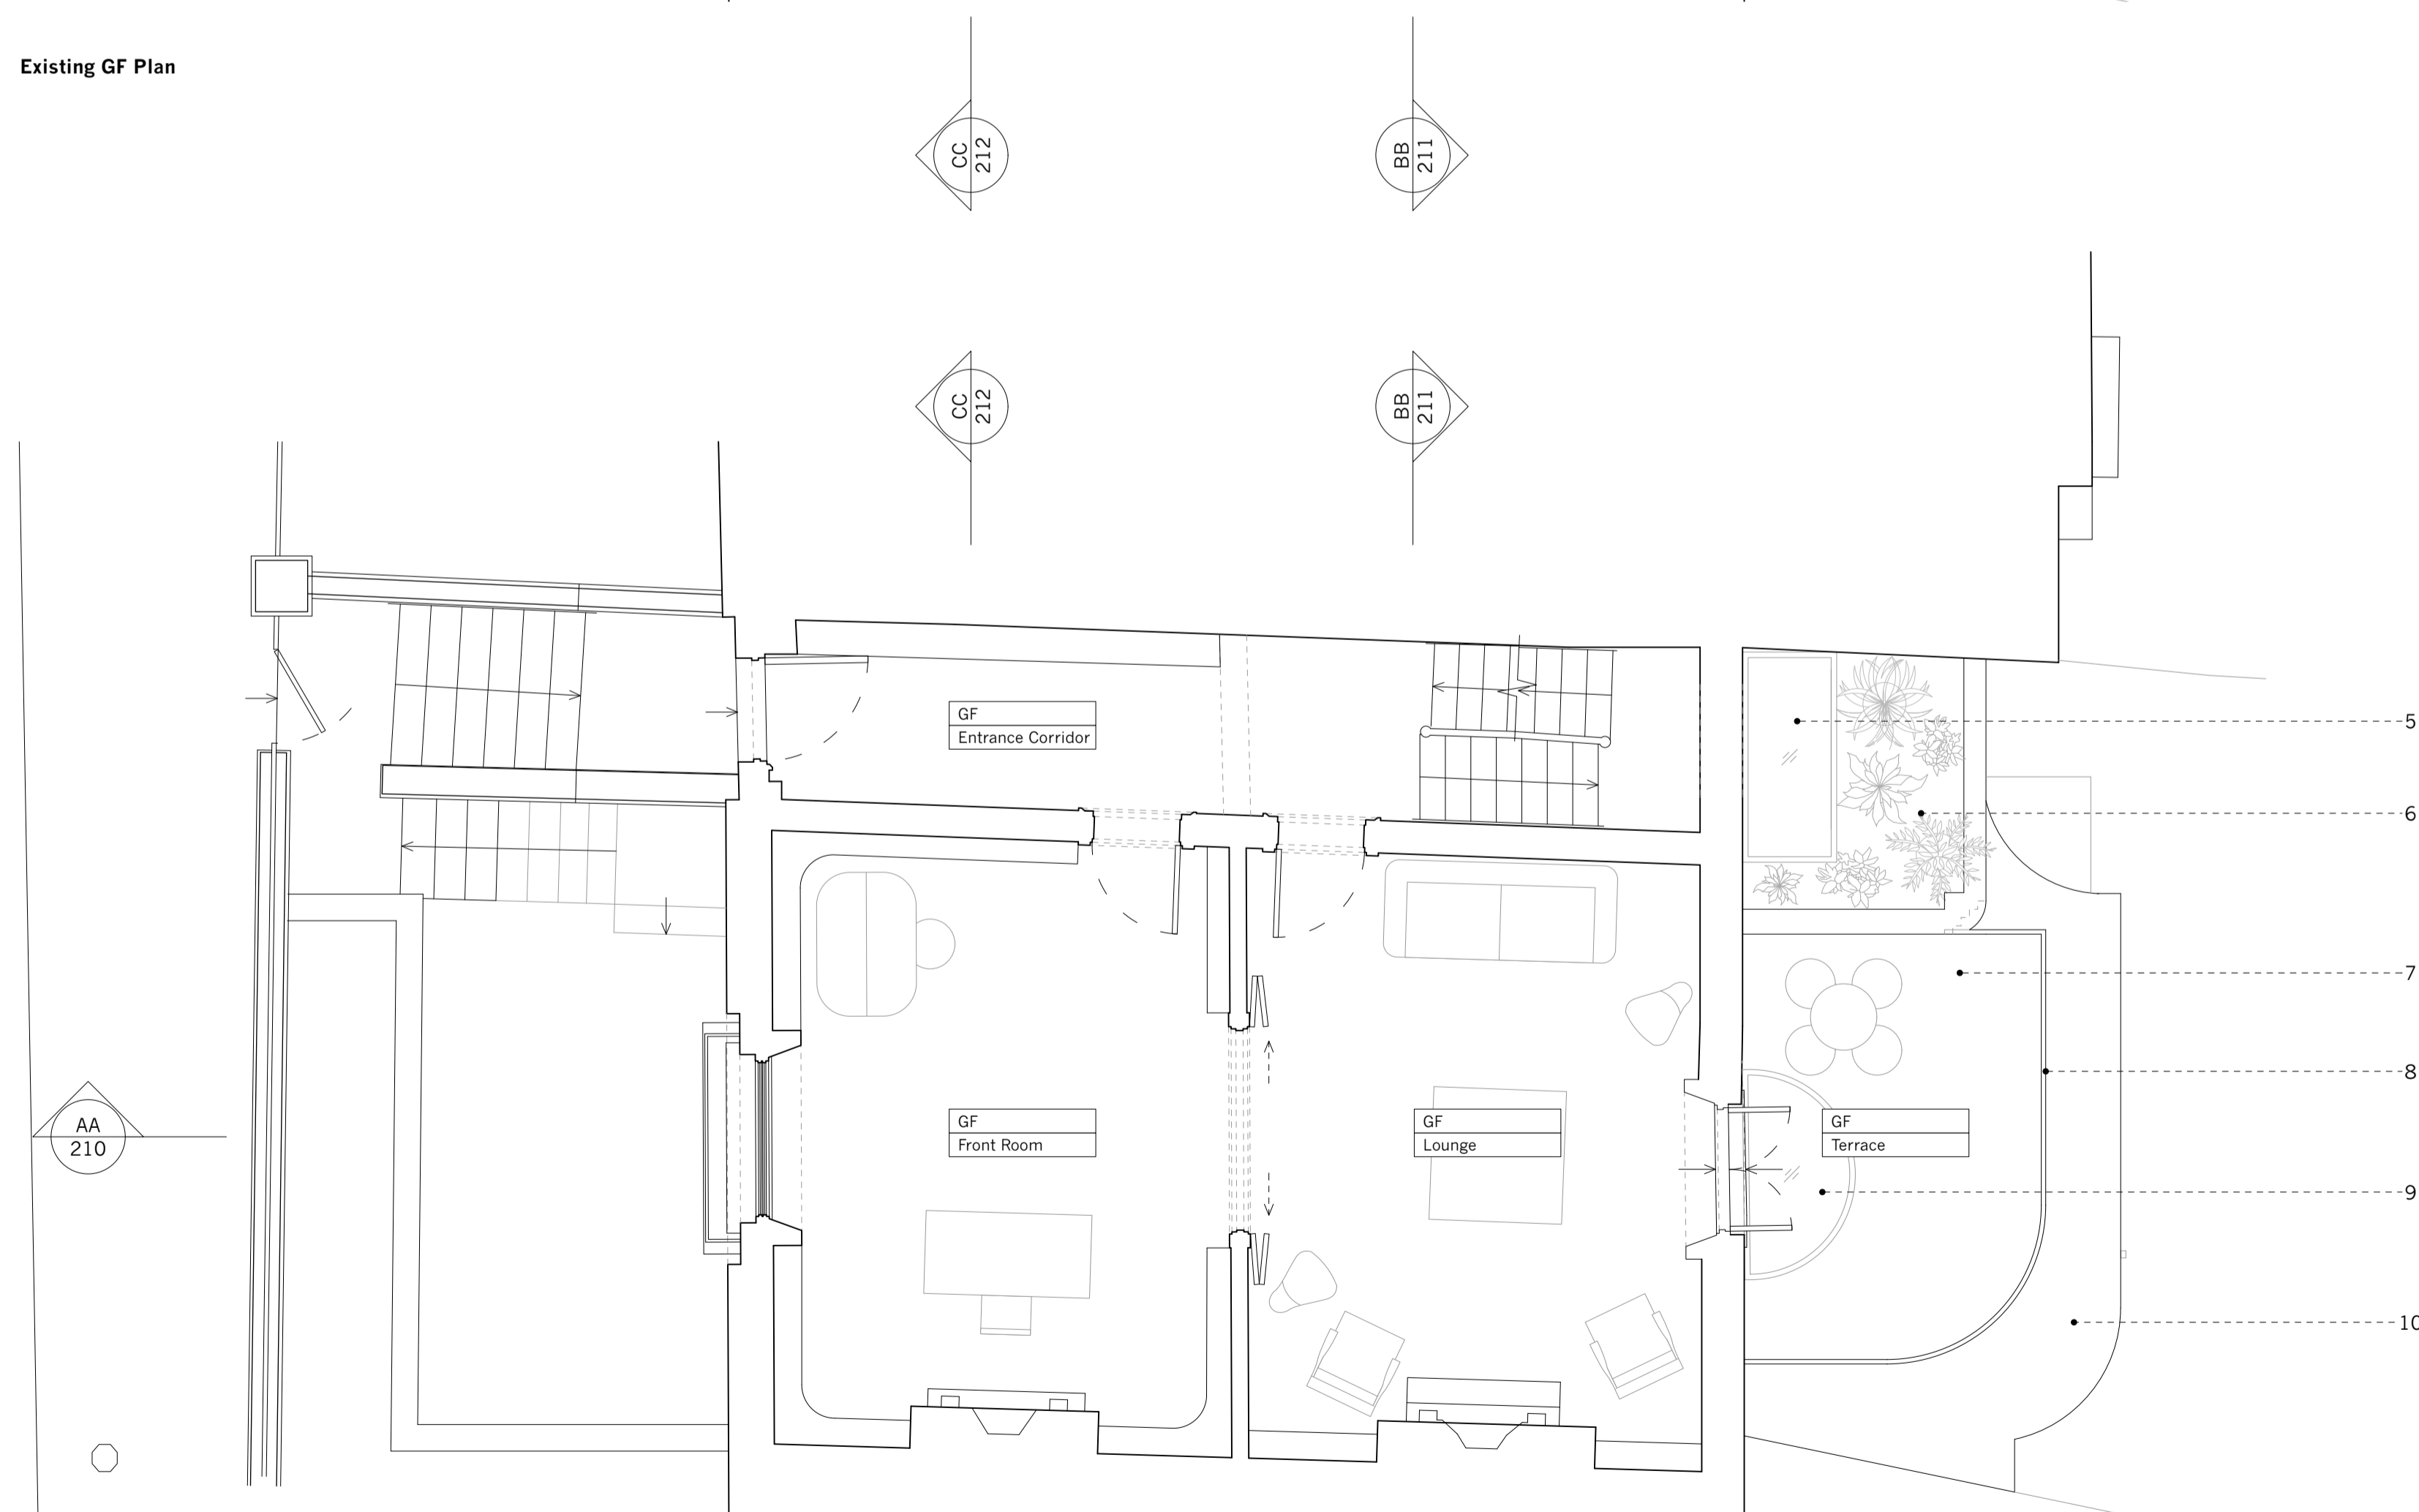

Proposed GF Plan

Legend:

1. Existing gas meter moved to less visible location
2. Modern single-storey extension and terrace demolished
3. Modern metal walkway demolished
4. Modern spiral stair to previous terrace removed
5. Rooflight to proposed hallway
6. Green roof
7. Outdoor terrace
8. Metal terrace railing
9. Walk-on rooflight to dining room below
10. Roof to extension, separated from terrace by railing

Key:

- Existing elements being demolished
- Existing doors reversed
- Existing ancillary elements being removed (eg joinery, services etc)

Rev.	Notes	Drawn/Checked	Date
A	Heritage changes	DS/ED	05/04/2024
-	Planning	DS/ED	28/11/2023

Jonathan Tuckey Design
 Tel +44 (0)20 8960 1909
 58 Milson Road
 London W14 0LB
 UK
 www.jonathantuckey.com

Project Downshire Hill
Title GF Plan Existing & Proposed

Scale at A1 1:50
Scale at A3 1:100
Drawing No. JTD_0293_02_101

