


© Copyright:
 This drawing is the property of Jonathan Tuckey Design Ltd. Copyright and intellectual property of all information shown is reserved by them. The drawing is issued on the condition that it is not copied either wholly, or in part, without written consent from Jonathan Tuckey Design Ltd, except for planning purposes. Drawings not to be scaled, except for planning purposes. Contractor to work to figurative dimensions only. All dimensions to be checked on site before commencement of work or shop drawings. This drawing is to be read in conjunction with the specification when issued.

Legend:


1. Existing roof tiles removed, repair works carried out to rectify water ingress and install additional insulation, replaced with alternative of similar appearance
2. Existing rooflight removed and opening enlarged
3. Existing step in bathroom floor removed to allow for easier access
4. Existing door removed
5. Rooflight to shower below
6. Rooflight to utility, bringing in natural light to dark centre of the floor

Key:



- Existing elements being demolished
- Existing doors reversed
- Existing ancillary elements being removed (eg joinery, services etc)

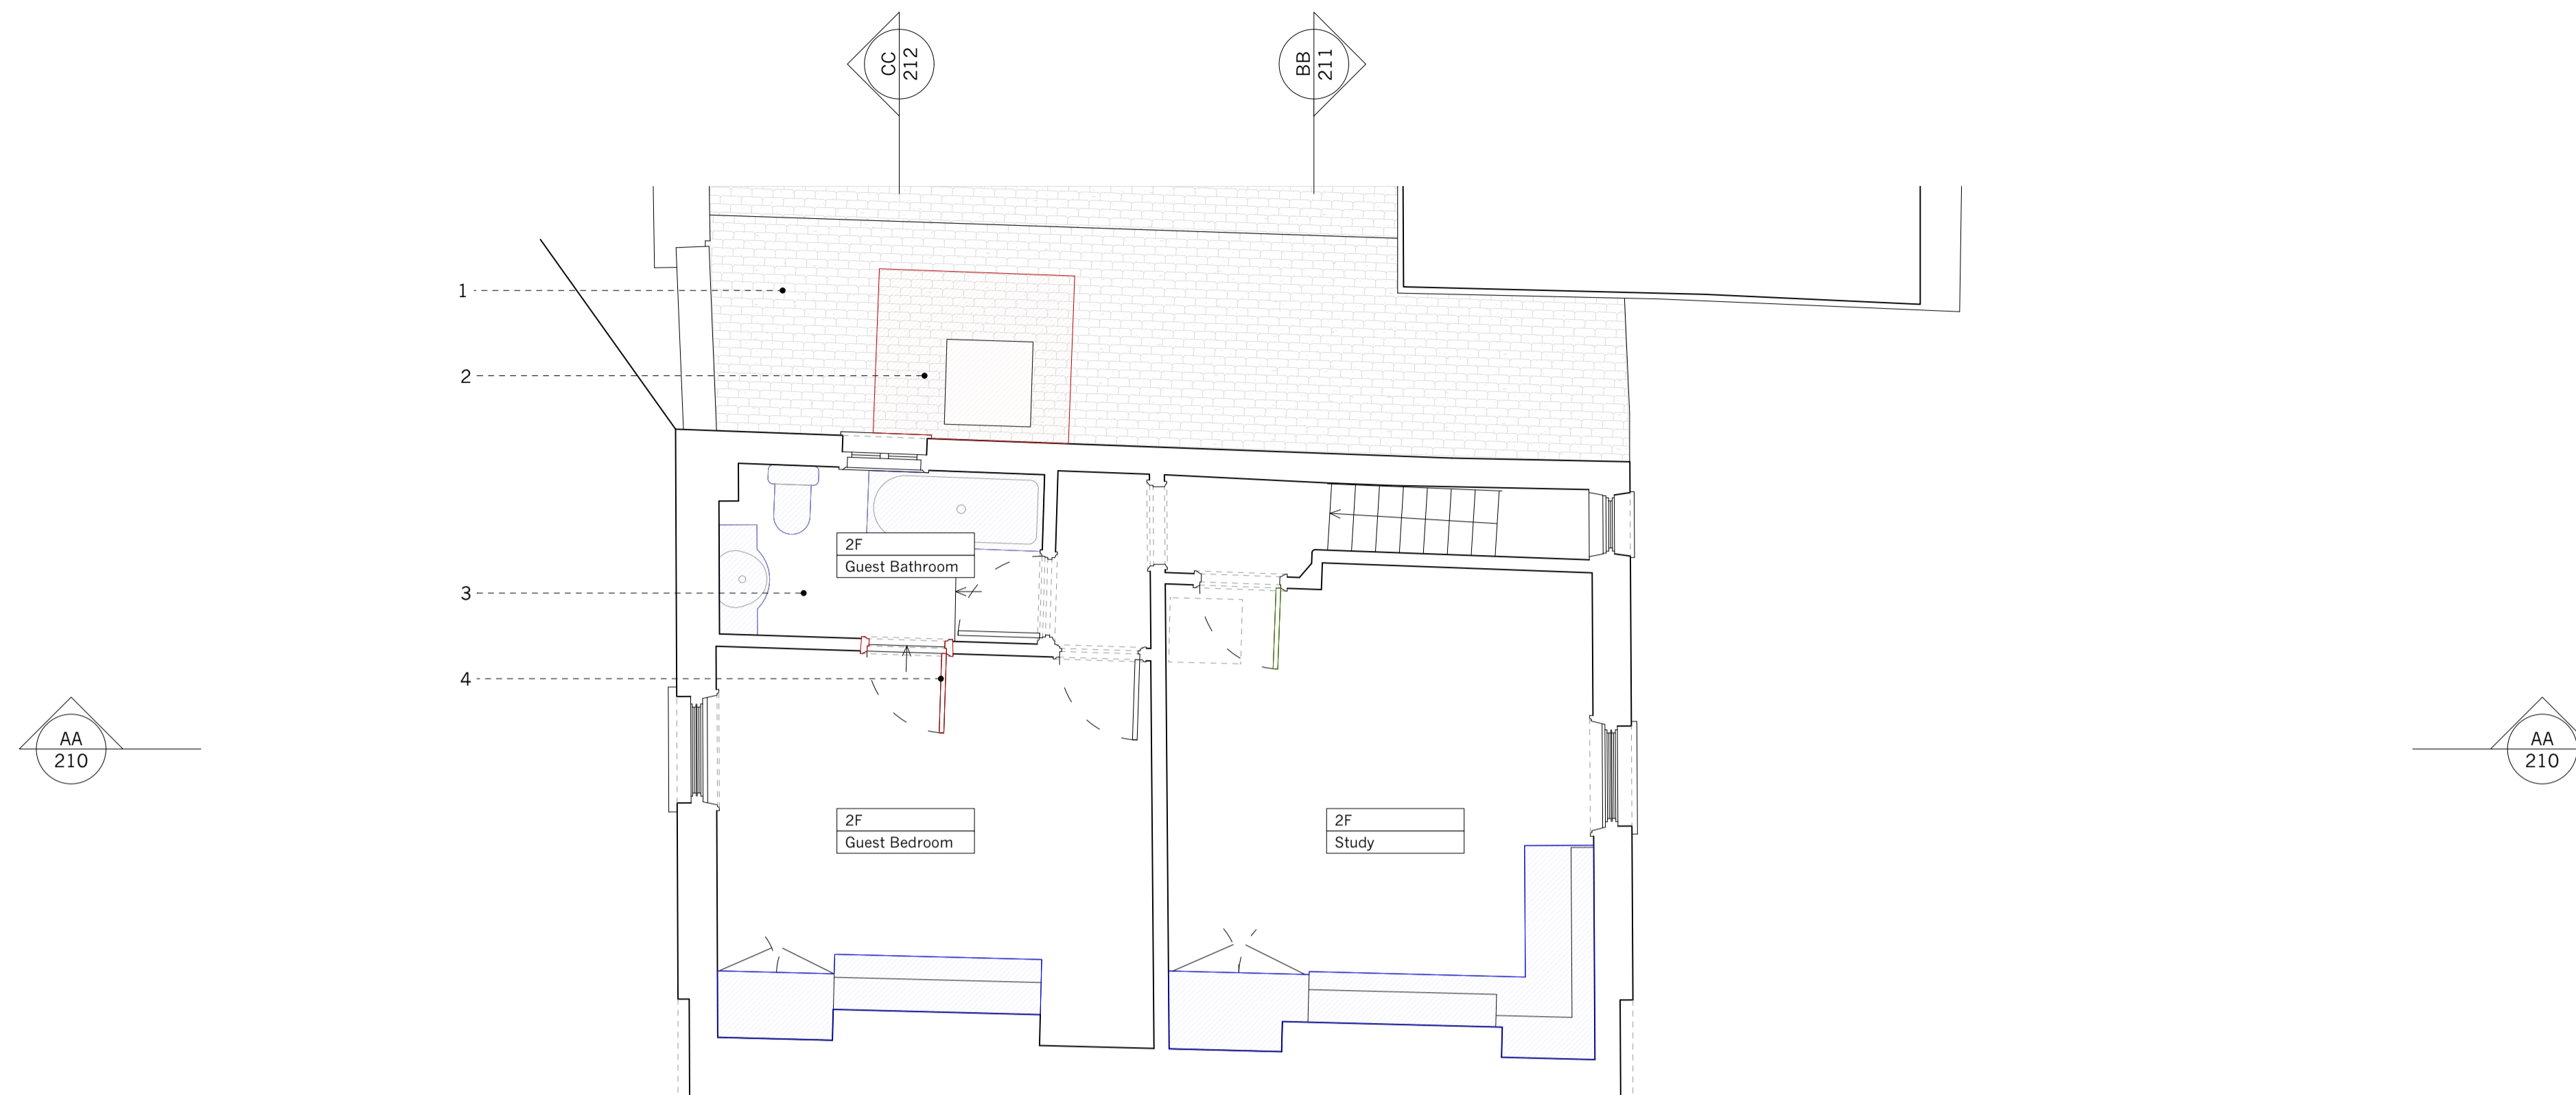

Existing 2F Plan

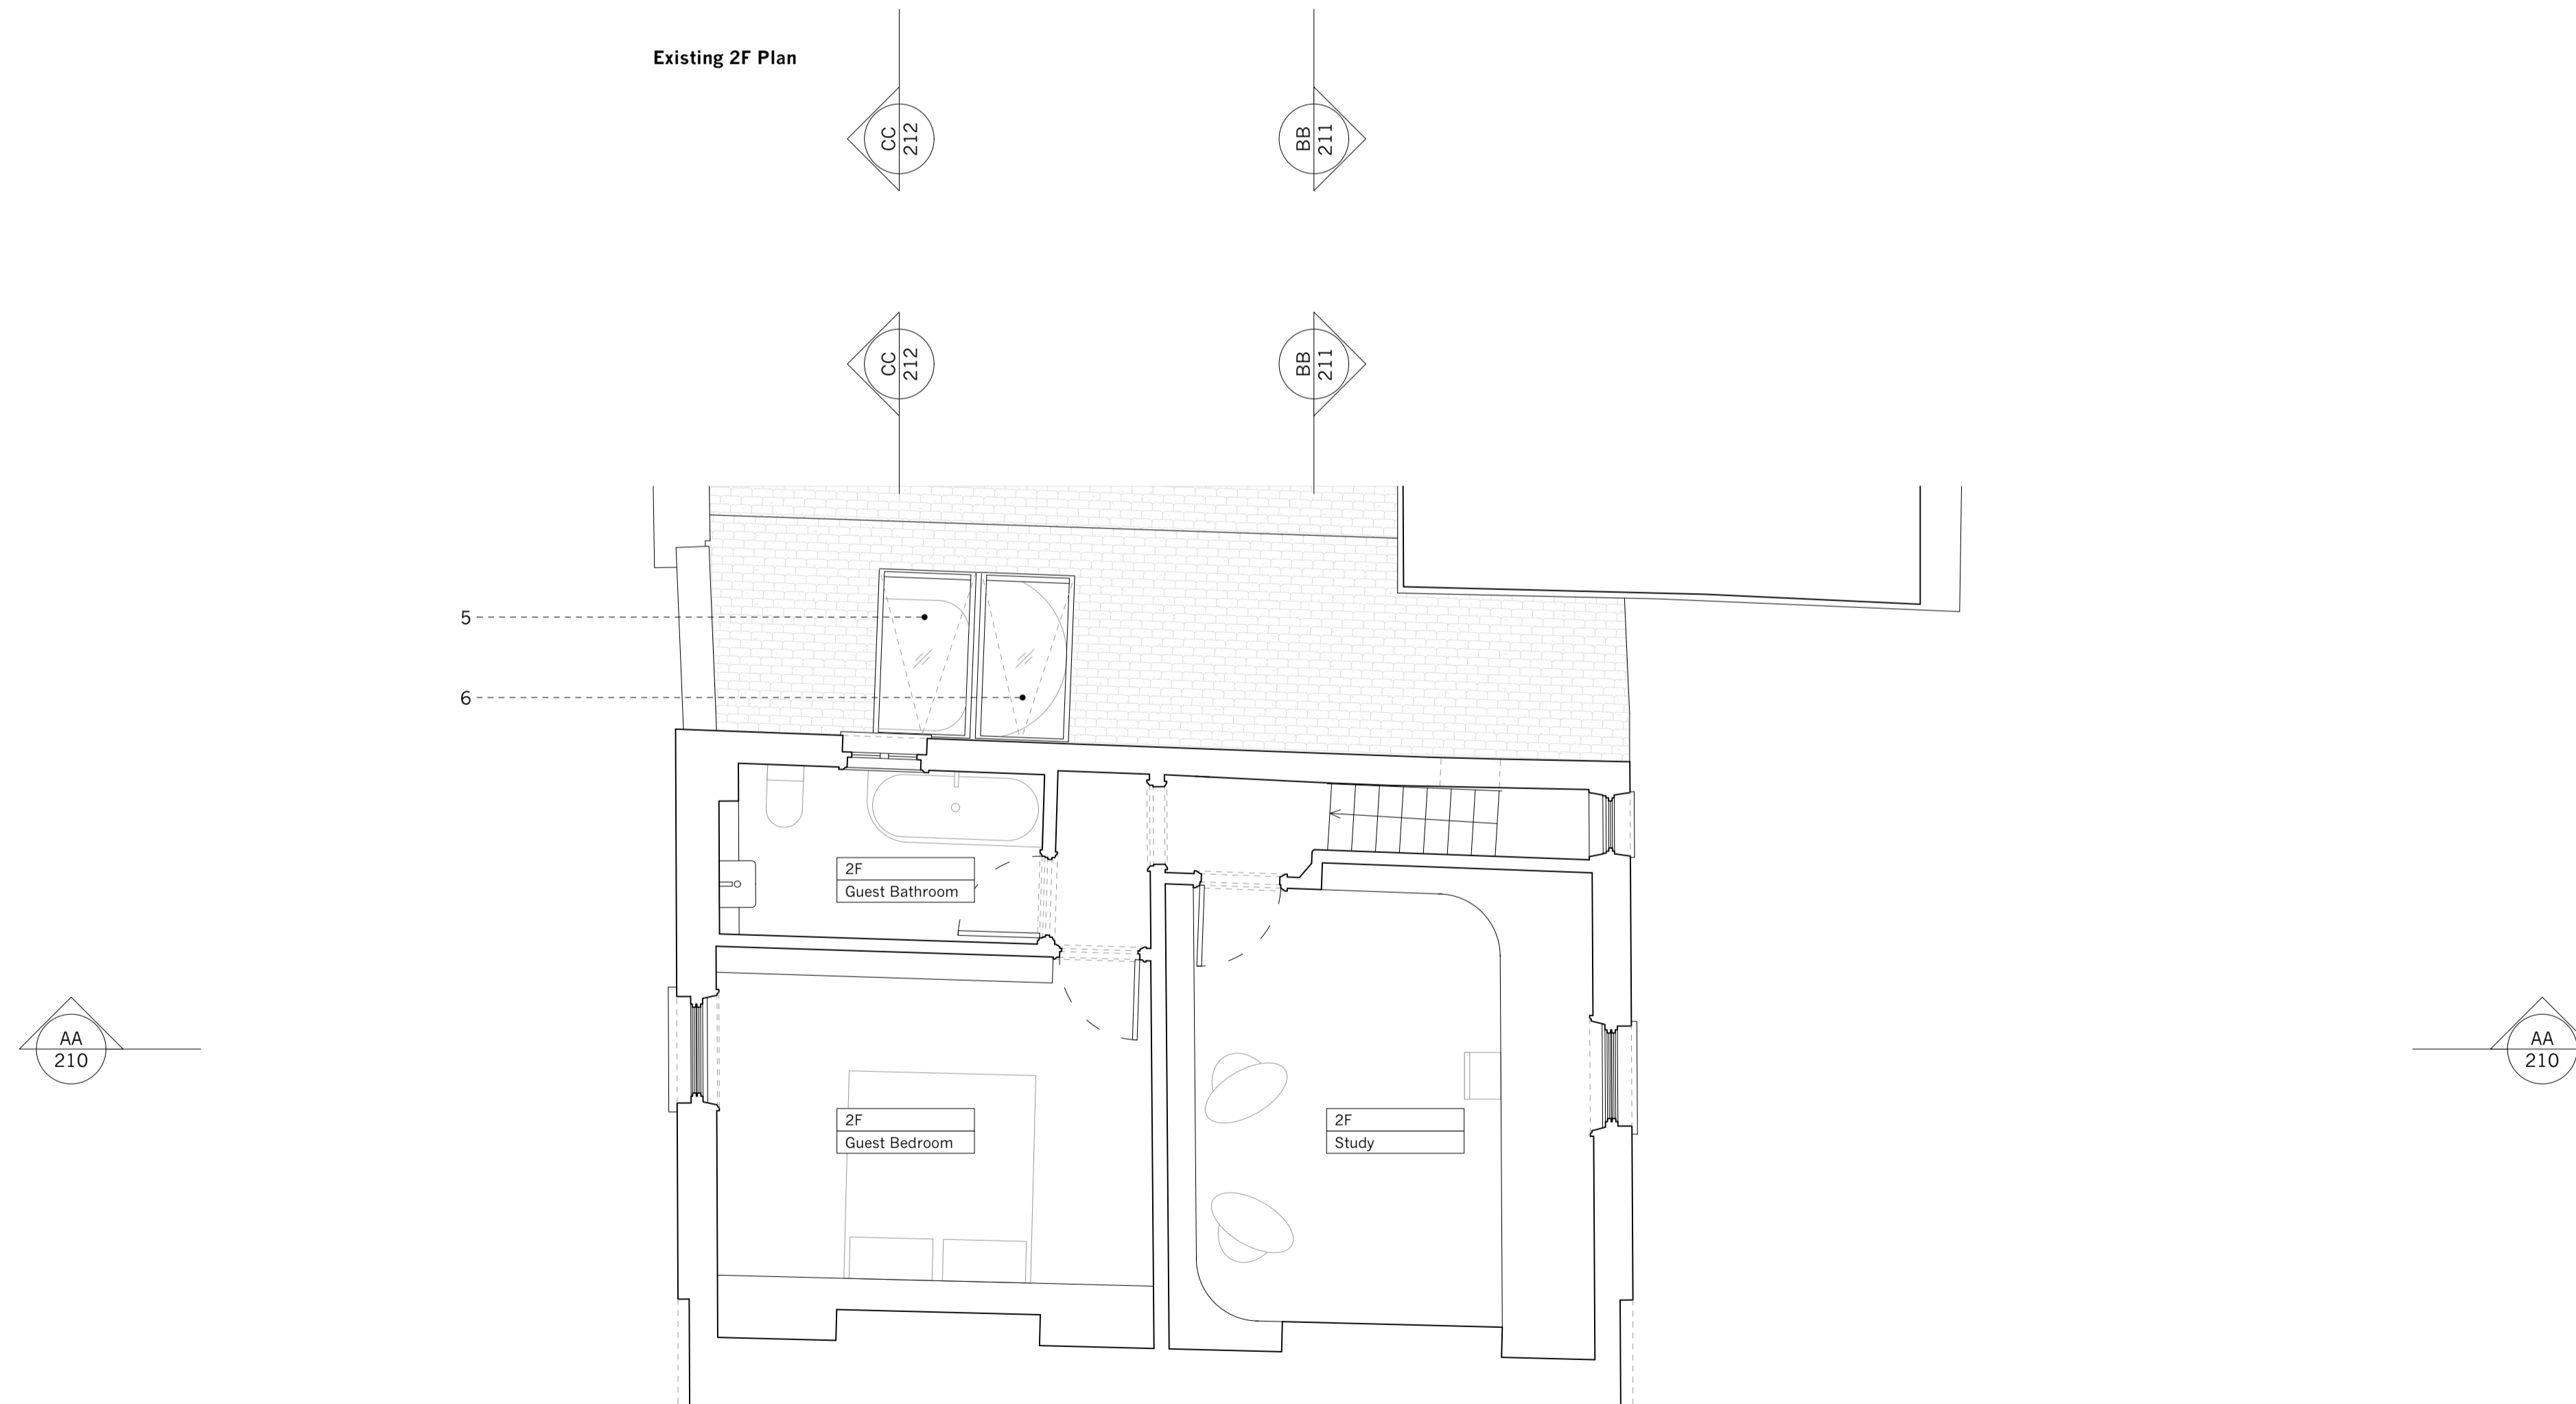

Proposed 2F Plan

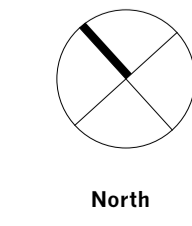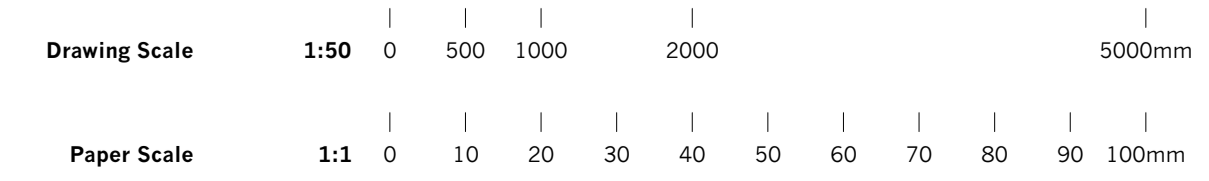

Rev.	Notes	Drawn/Checked	Date
A	Heritage changes	DS/ED	05/04/2024
-	Planning	DS/ED	28/11/2023

Jonathan Tuckey Design
 Tel +44 (0)20 8960 1909
 58 Milson Road
 London W14 0LB
 UK
 www.jonathantuckey.com

Project Downshire Hill
Title 2F Plan Existing & Proposed

Scale at A1 1:50
Scale at A3 1:100
Drawing No. JTD_0293_02_103

PLANNING