




# MANUFACTORY

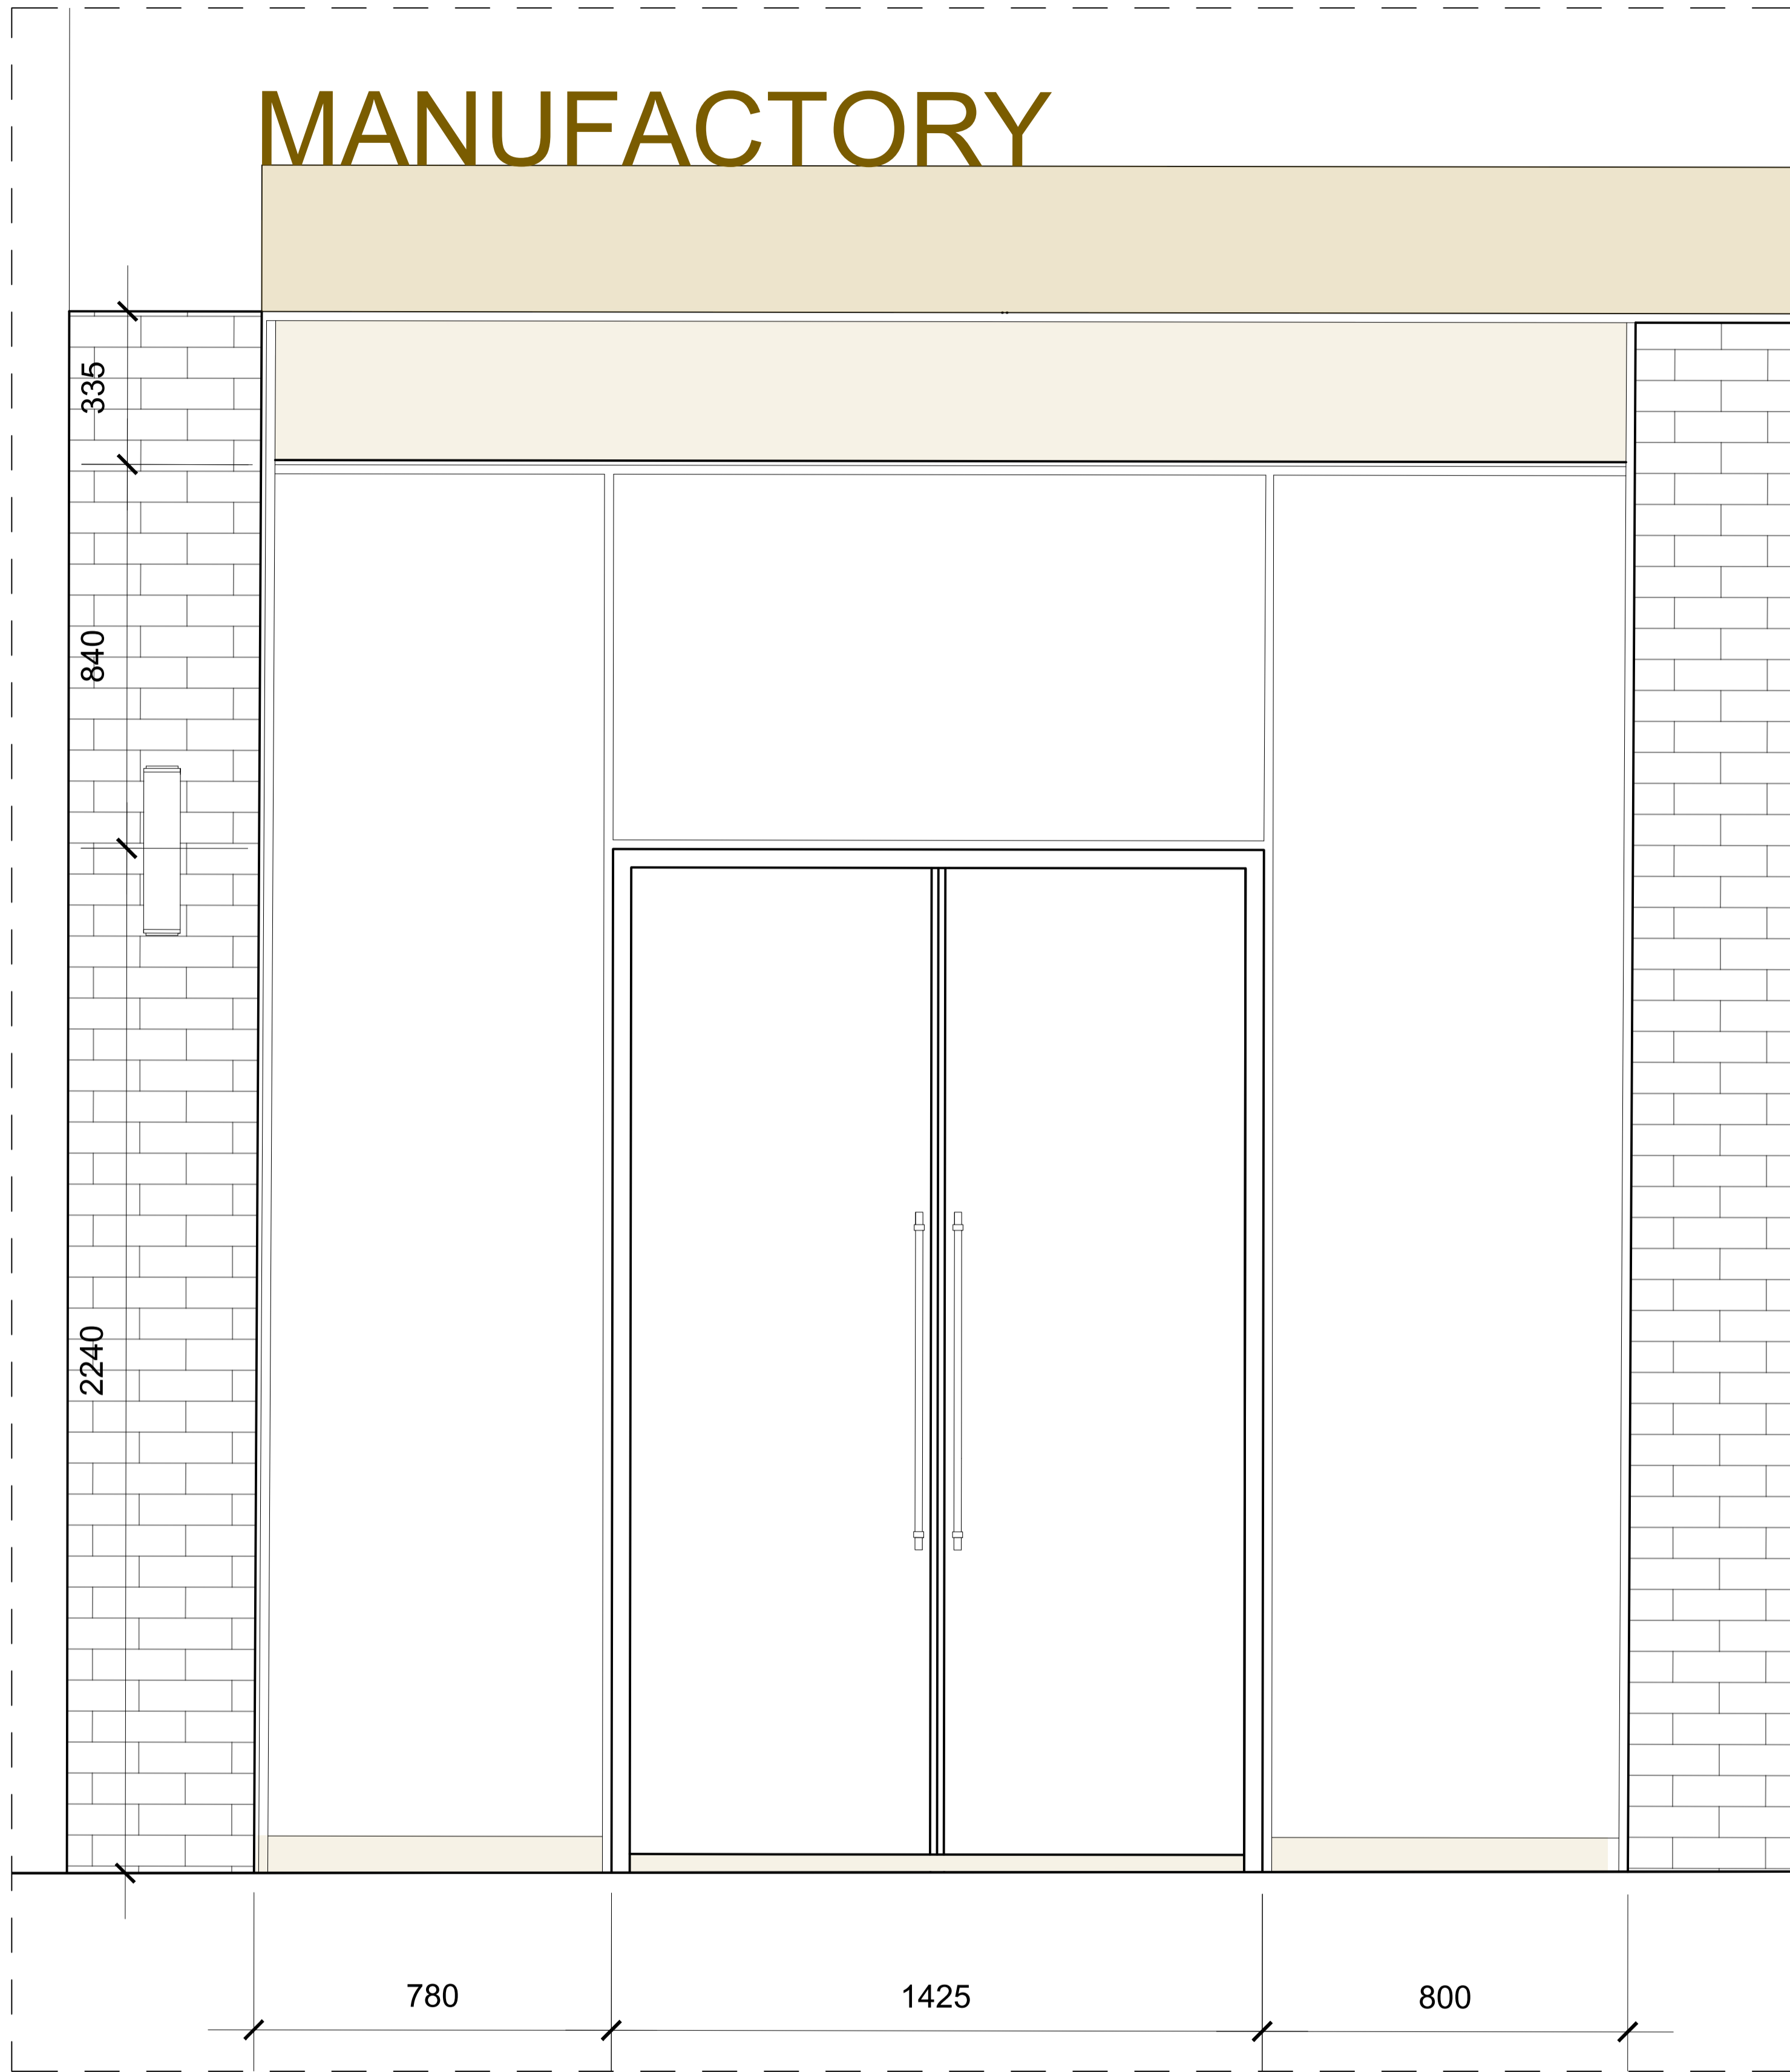

1. Main Entrance Elevation  
Scale: 1:10

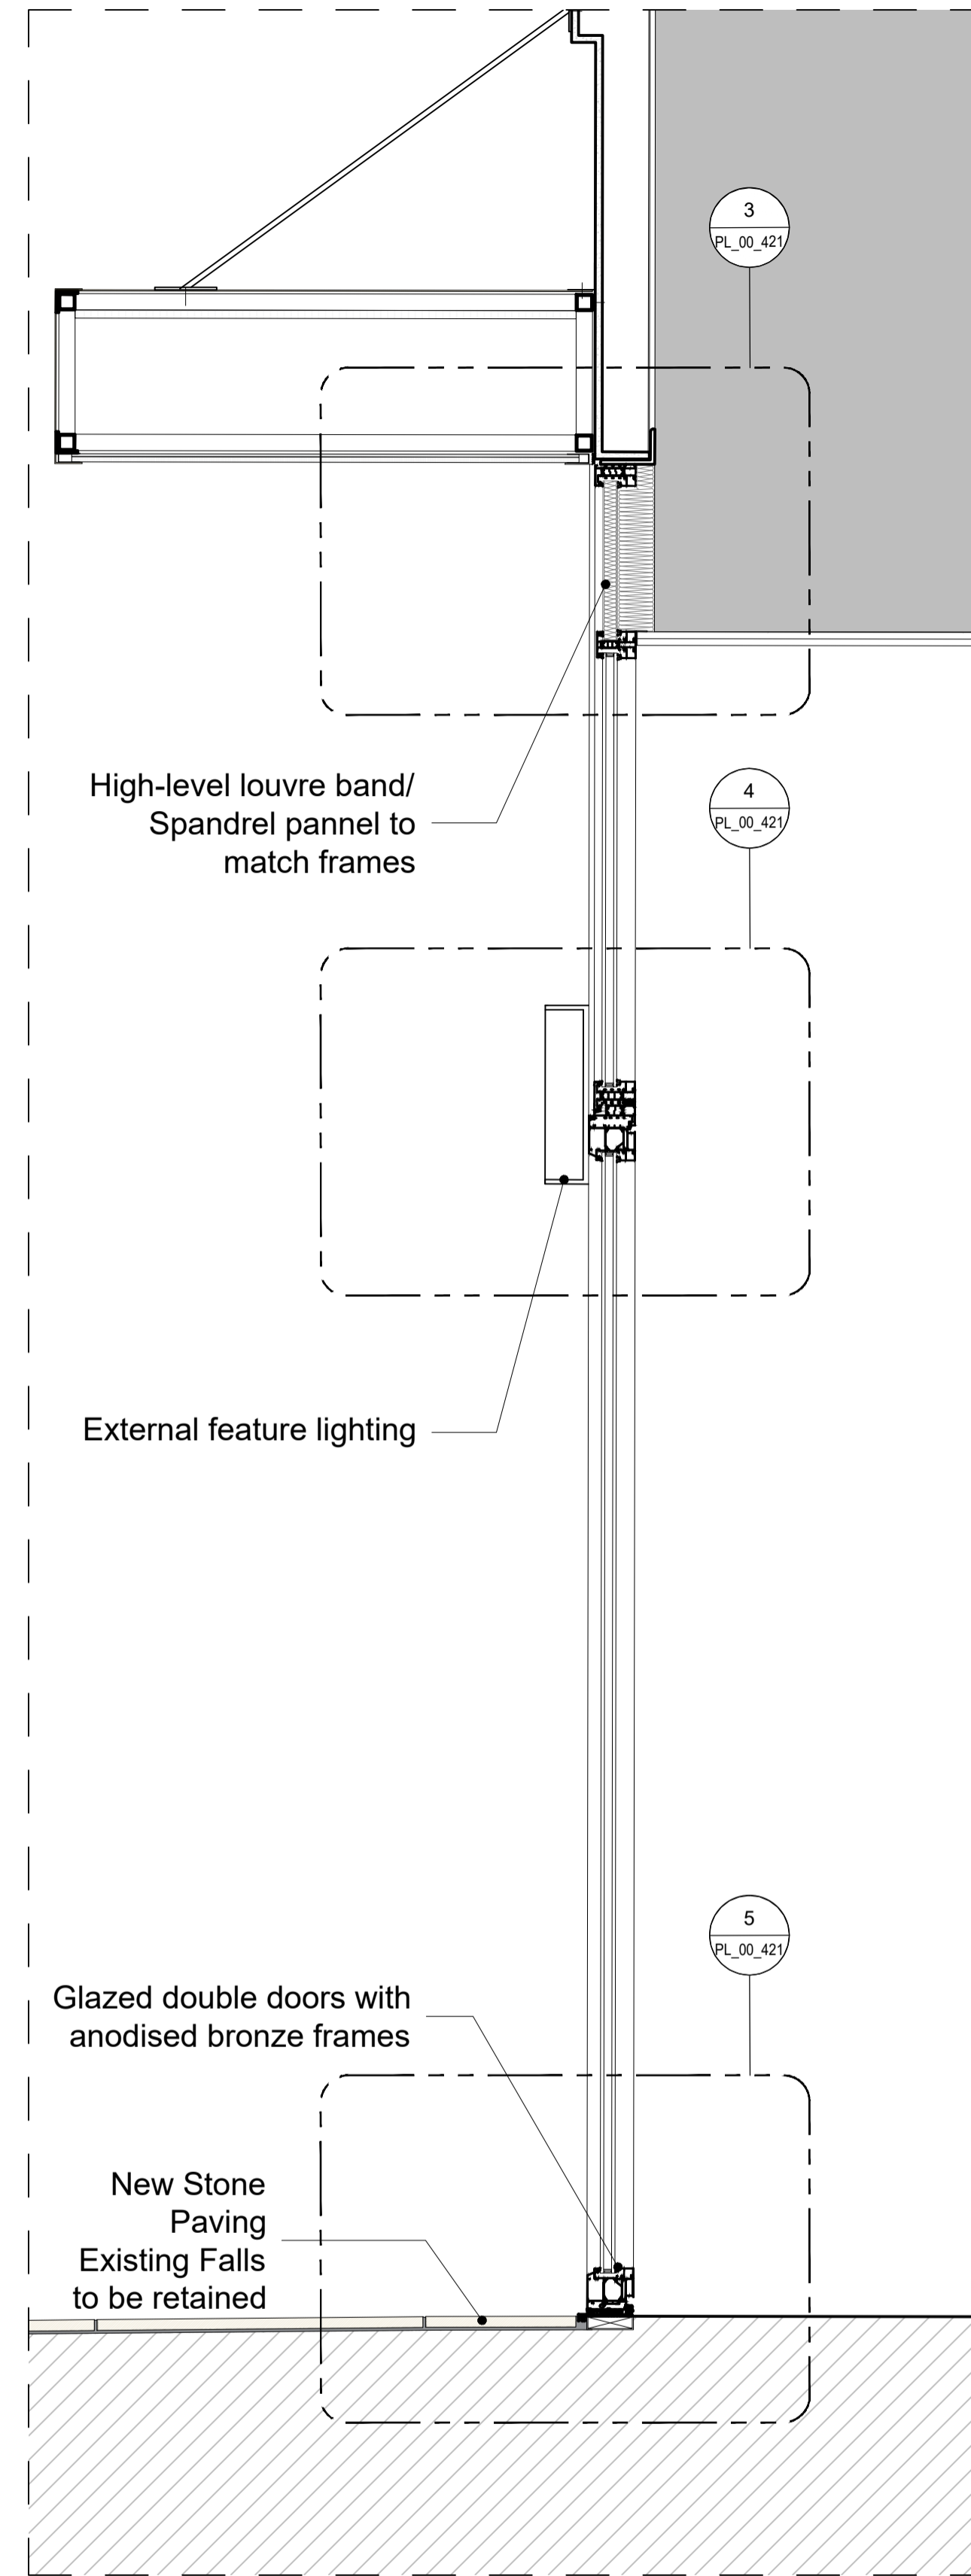

2. Main Entrance Section  
Scale: 1:10

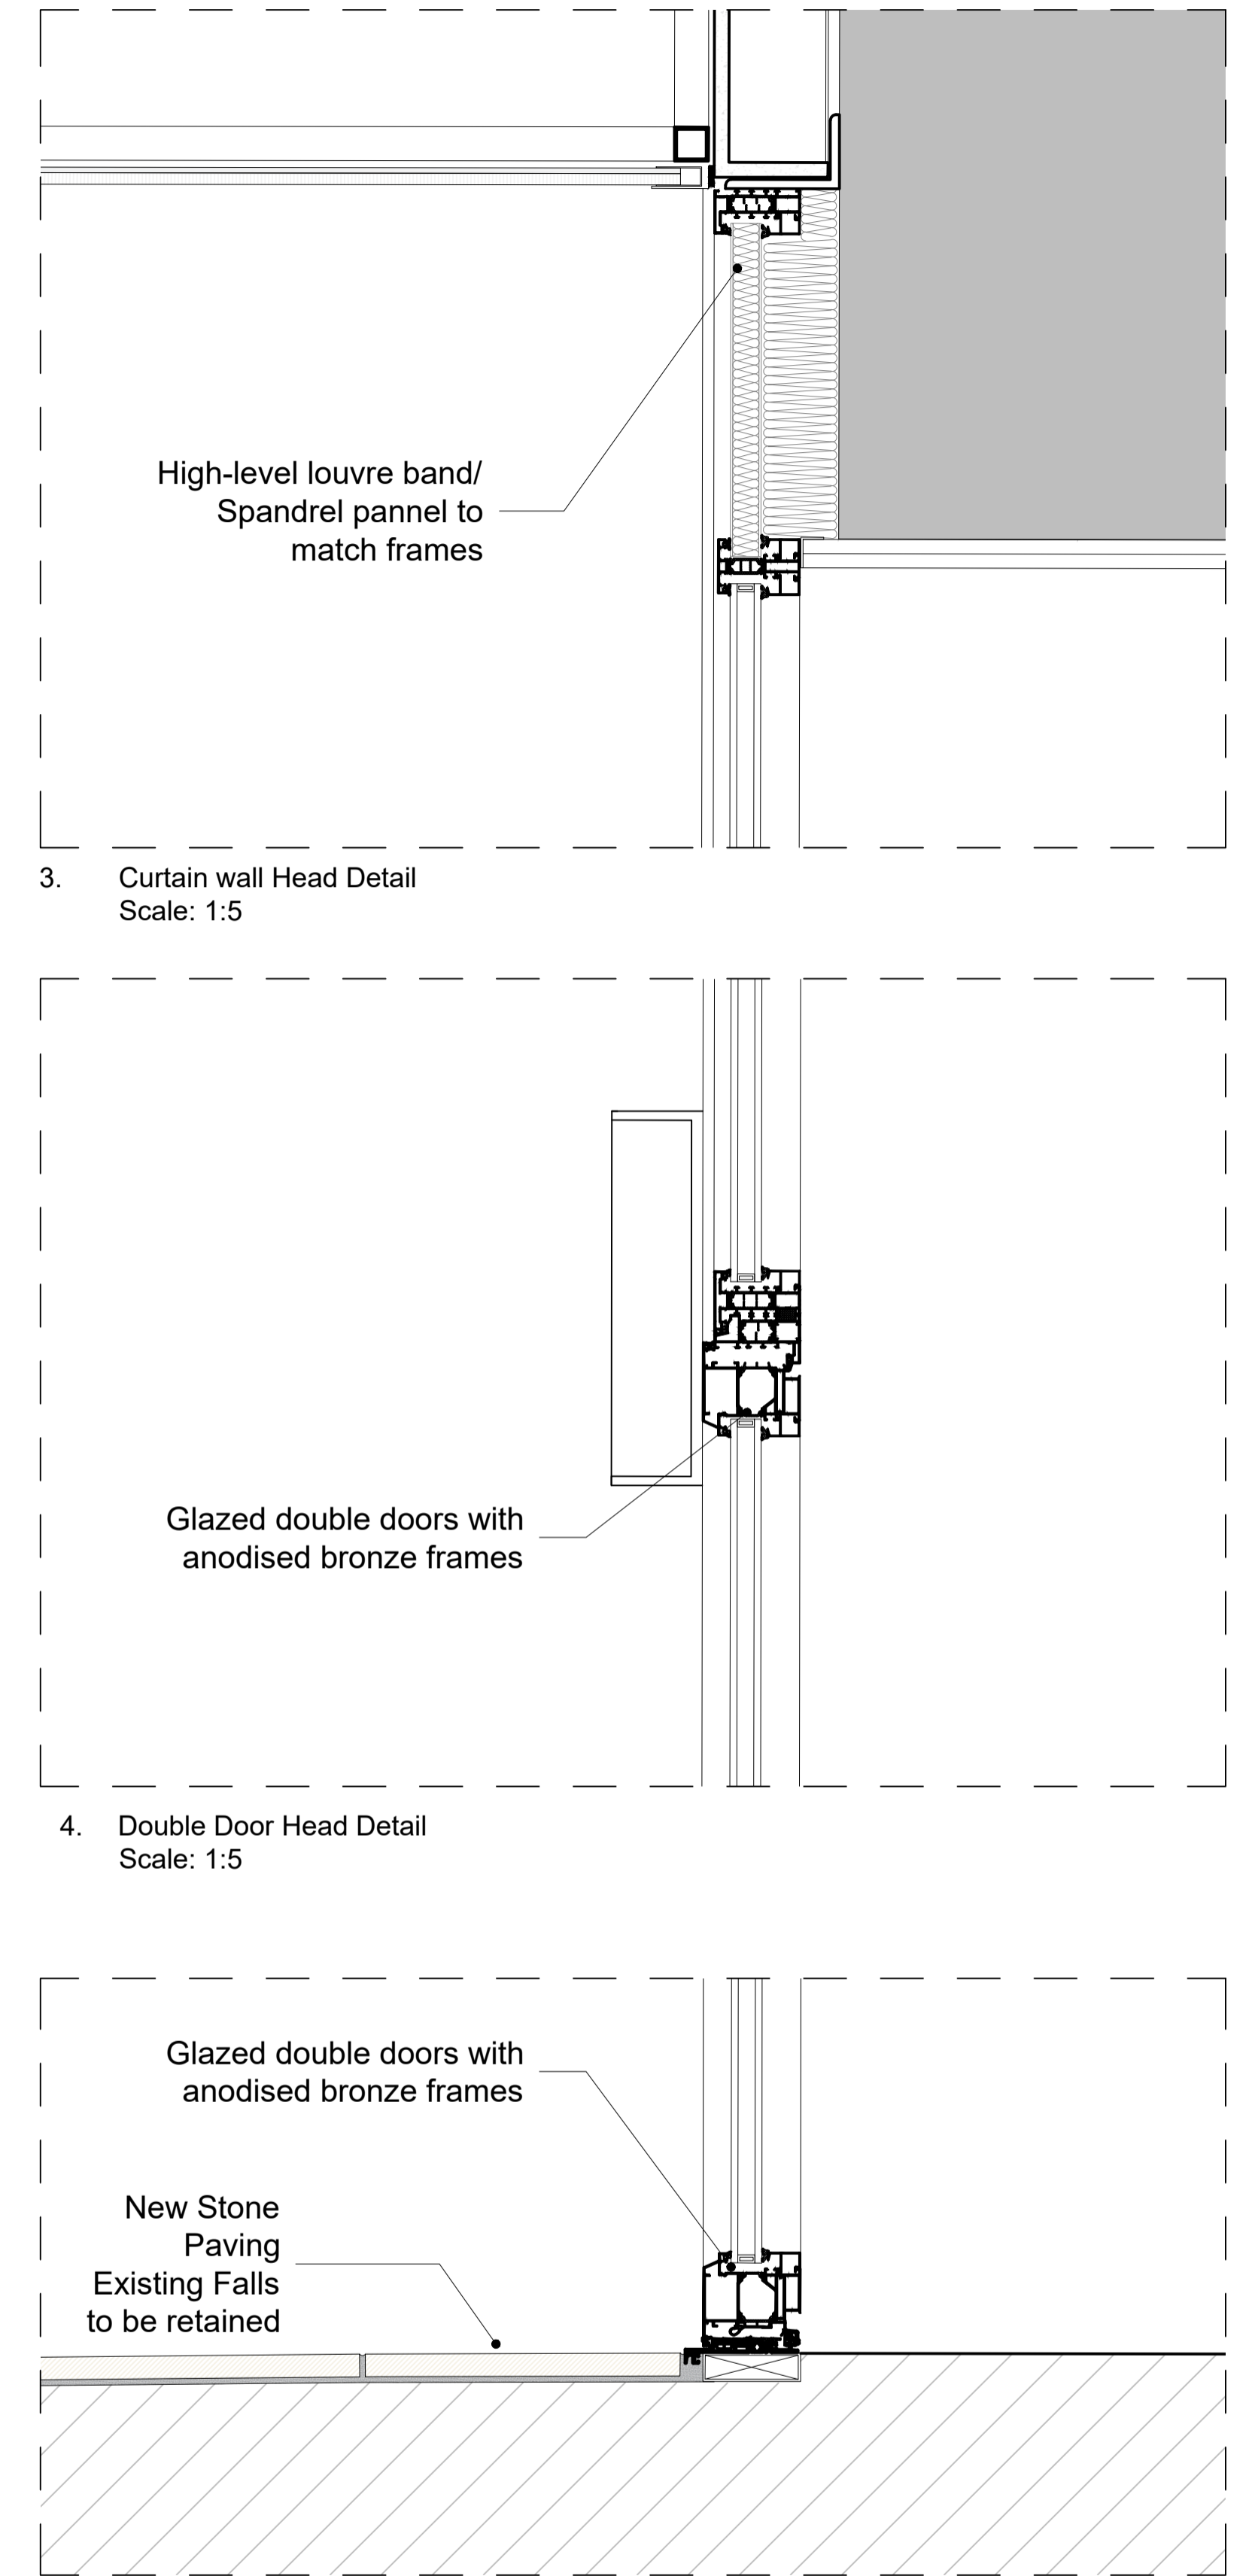

3. Curtain wall Head Detail  
Scale: 1:5

4. Double Door Head Detail  
Scale: 1:5

5. Double Door Sill and Paving Detail  
Scale: 1:5

KEY	REV	DATE	DESCRIPTION
	01	19/03/2024	PLANNING ISSUE

CLIENT: GENERAL PROJECTS
PROJECT MANAGER & QS: QUARTZ PROJECT SERVICES
M.E.P. ENGINEER: WATERMANS
STRUCTURAL ENGINEER: WEBB YATES
FIRE ENGINEER: DESIGN FIRE CONSULTANTS
PLANNING CONSULTANT: TURLEY
CDM CONSULTANT: BRAIN BULFIN ASSOCIATES
APPROVED INSPECTOR: SOCOTEC

**NOTE**  
 1. Do not scale from this drawing.  
 2. All dimensions to be checked on site by the contractor and such dimensions to be their responsibility.  
 3. Report all drawings errors, omissions, and discrepancies to the architect.  
 4. This document may be issued in an uncontrolled CAD format to enable others to use it as background information to make alterations and/or additions. In that instance the file will be accompanied by a PDF version. It is for those making such alterations and additions to ensure that they make use of current background information. WRA Ltd Accepts no liability for any such alterations or additions to the background information or arising out of changes to background information which occur prior to alterations or additions being made.

**LOCATION**  
 THE HEAL'S BUILDING  
 196 TOTTENHAM COURT ROAD  
 LONDON  
 W1T 7LQ

<b>WHITE RED ARCHITECTS</b>			
45 Charlotte Road London EC2A 3PD		TEL: 020 7859 4521 whitred.co.uk	
PROJECT NAME: <b>THE HEAL'S BUILDING - TORRINGTON PLACE ELEVATION</b>			
DRAWING TITLE: <b>PROPOSED - MAIN ENTRANCE ASSEMBLY - ELEVATION AND SECTION</b>			
DRAWN	CHECKED	SCALE @A1	STATUS
PQ	JJ	As indicated	PLANNING
PROJECT NO.	ZONE	TYPE	SHEET NO. REVISION
5456	-	-	PL_00_421 01

NOT FOR CONSTRUCTION