


DO NOT SCALE THIS DRAWING.

Original Drawing Size A1

Notes

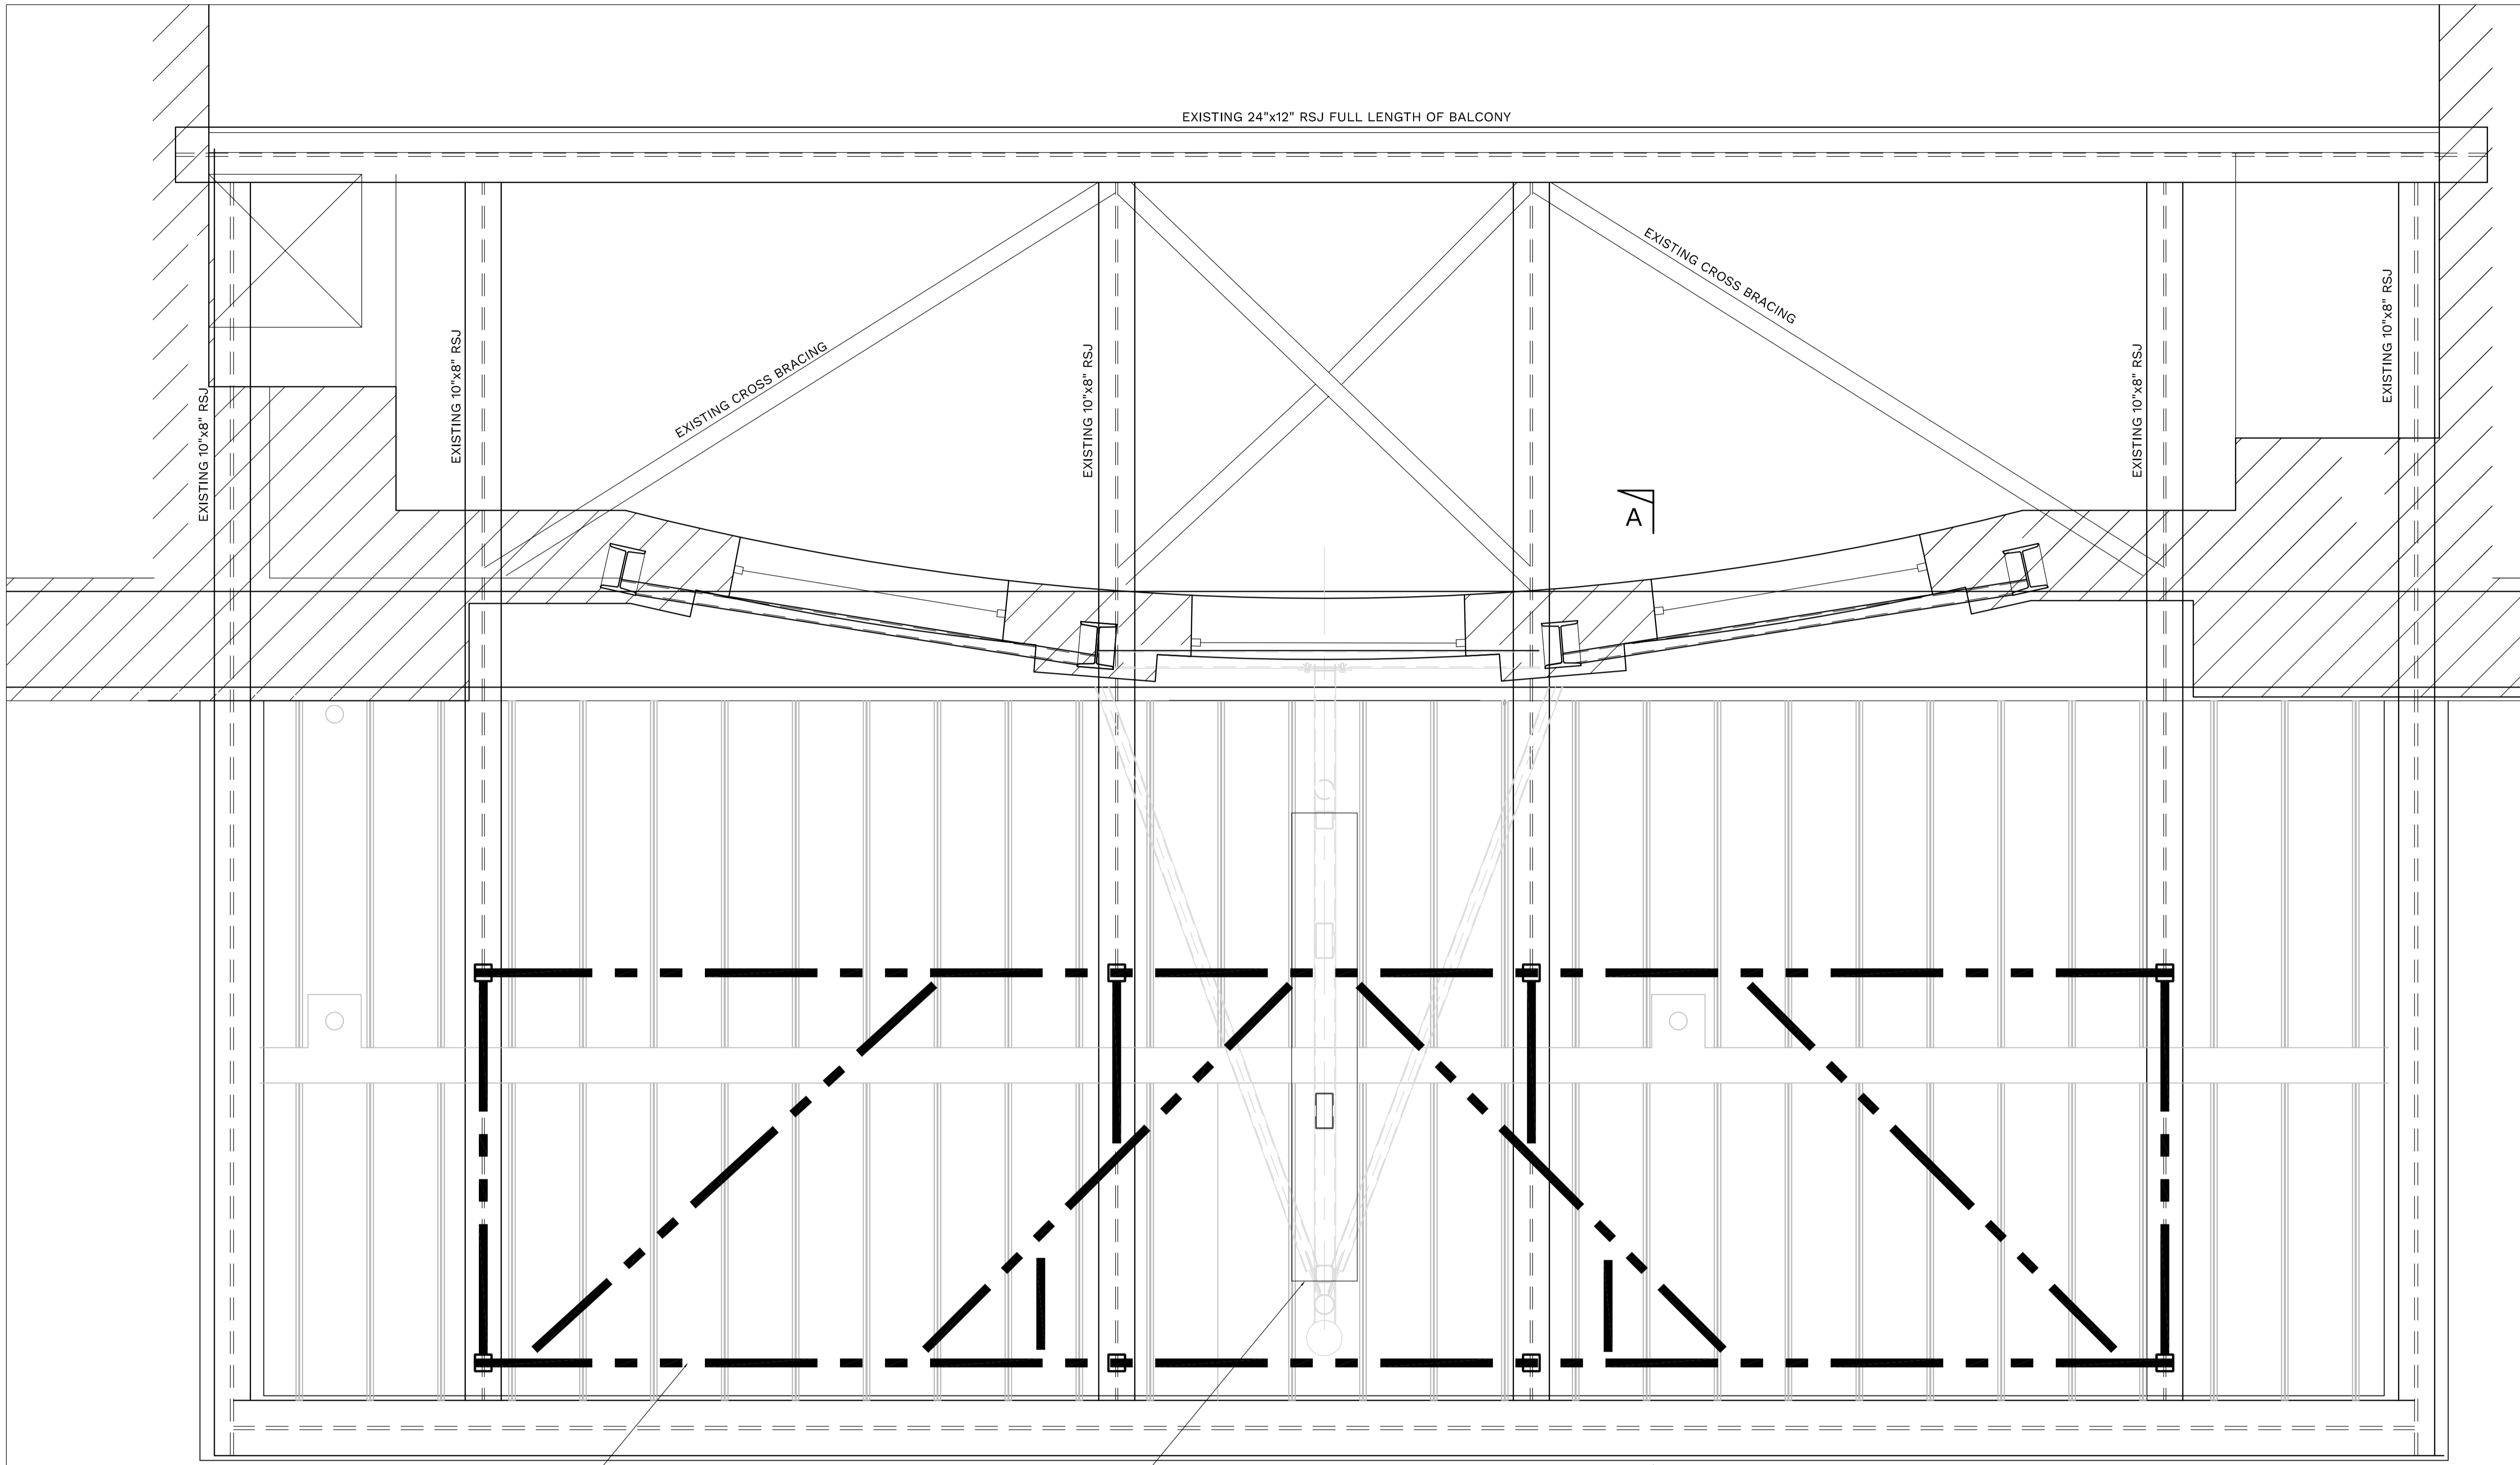

EXISTING STEELWORK OVER CANOPY

EXISTING STATIC DOUBLE-SIDED LED SCREEN (4.16x2.56x0.37m)

EXISTING CANOPY PLAN WITH STEELWORK OVER CANOPY (SCALE 1:20 AT A1)

Rev.	Date	Description	By
Revisions			



Issuing Office
 204 Bolton Road, Walkden
 Manchester, M28 3BN
 TEL: 0161 790 4404



Project
NEW DIGITAL DISPLAY SCREEN AND SHOW SIGNAGE

Drawing Title
EXISTING CANOPY PLAN

Scale	Date	Drawn	Checked	Passed
AS SHOWN	APR 24	DS	---	---

Drawing No. **3822-202**

PRELIMINARY

