


WEST ELEVATION

EAST ELEVATION

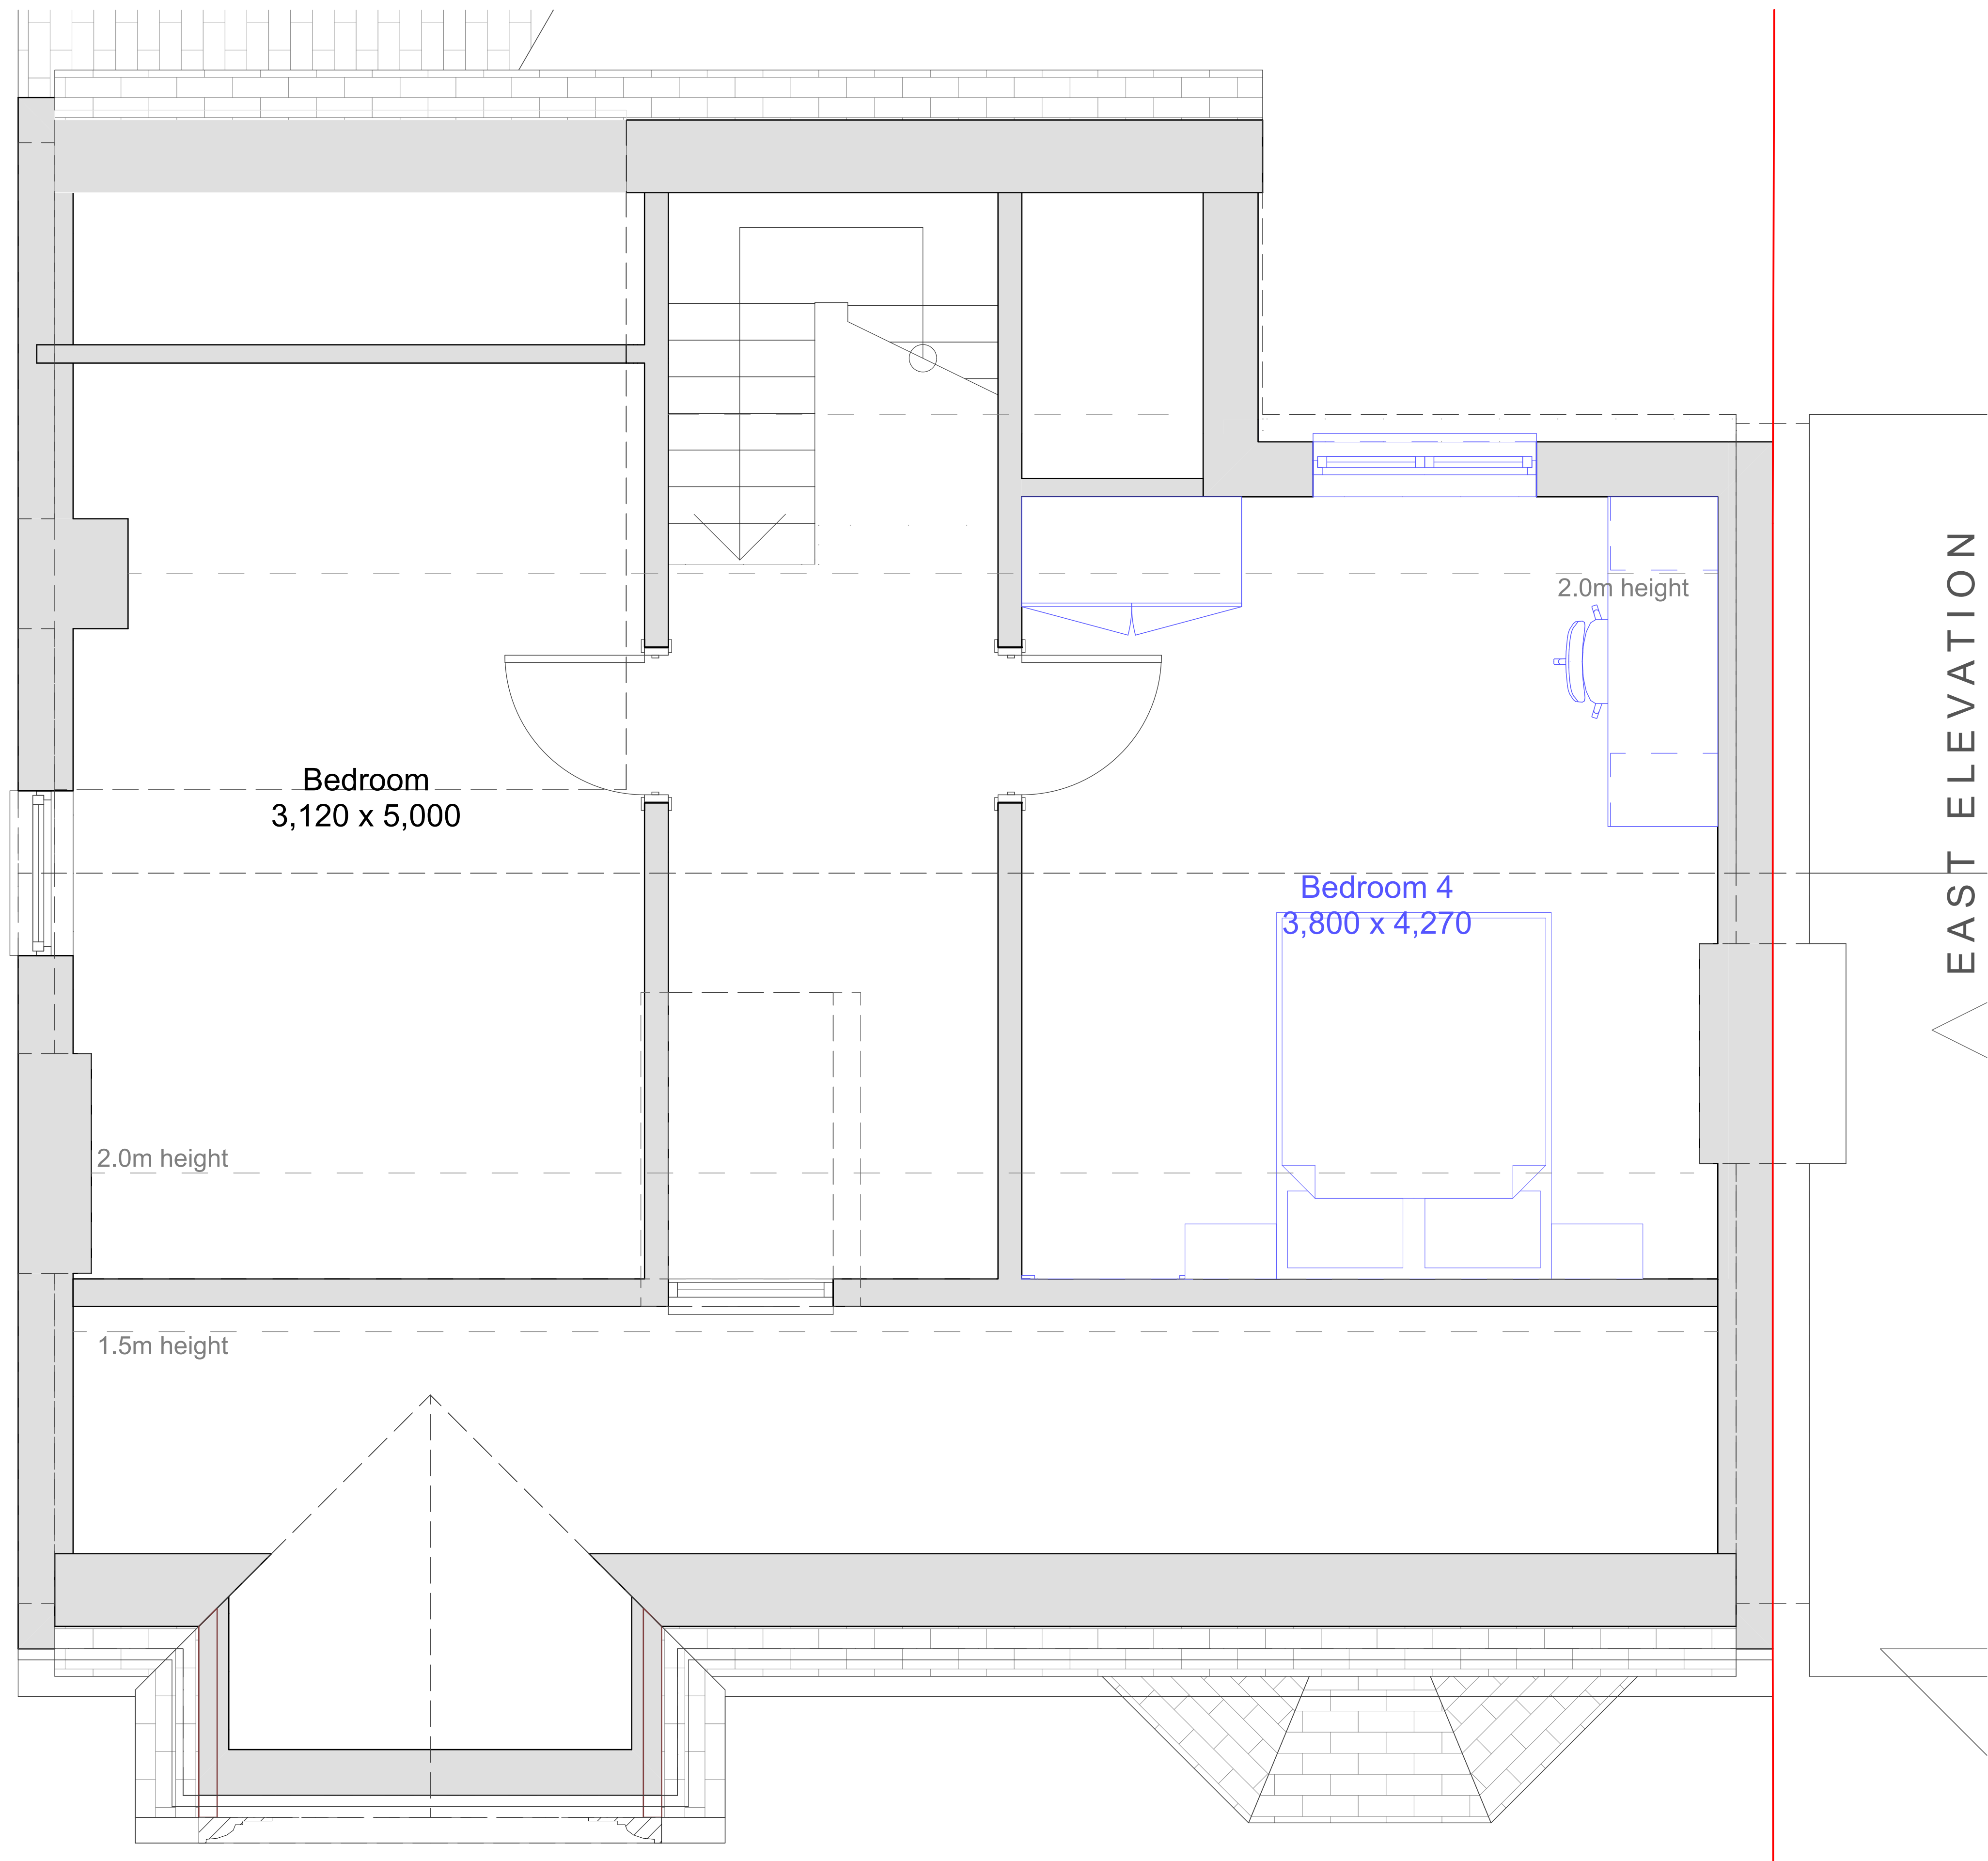

PROPOSED

ATTIC

1:20