


WEST ELEVATION

EAST ELEVATION

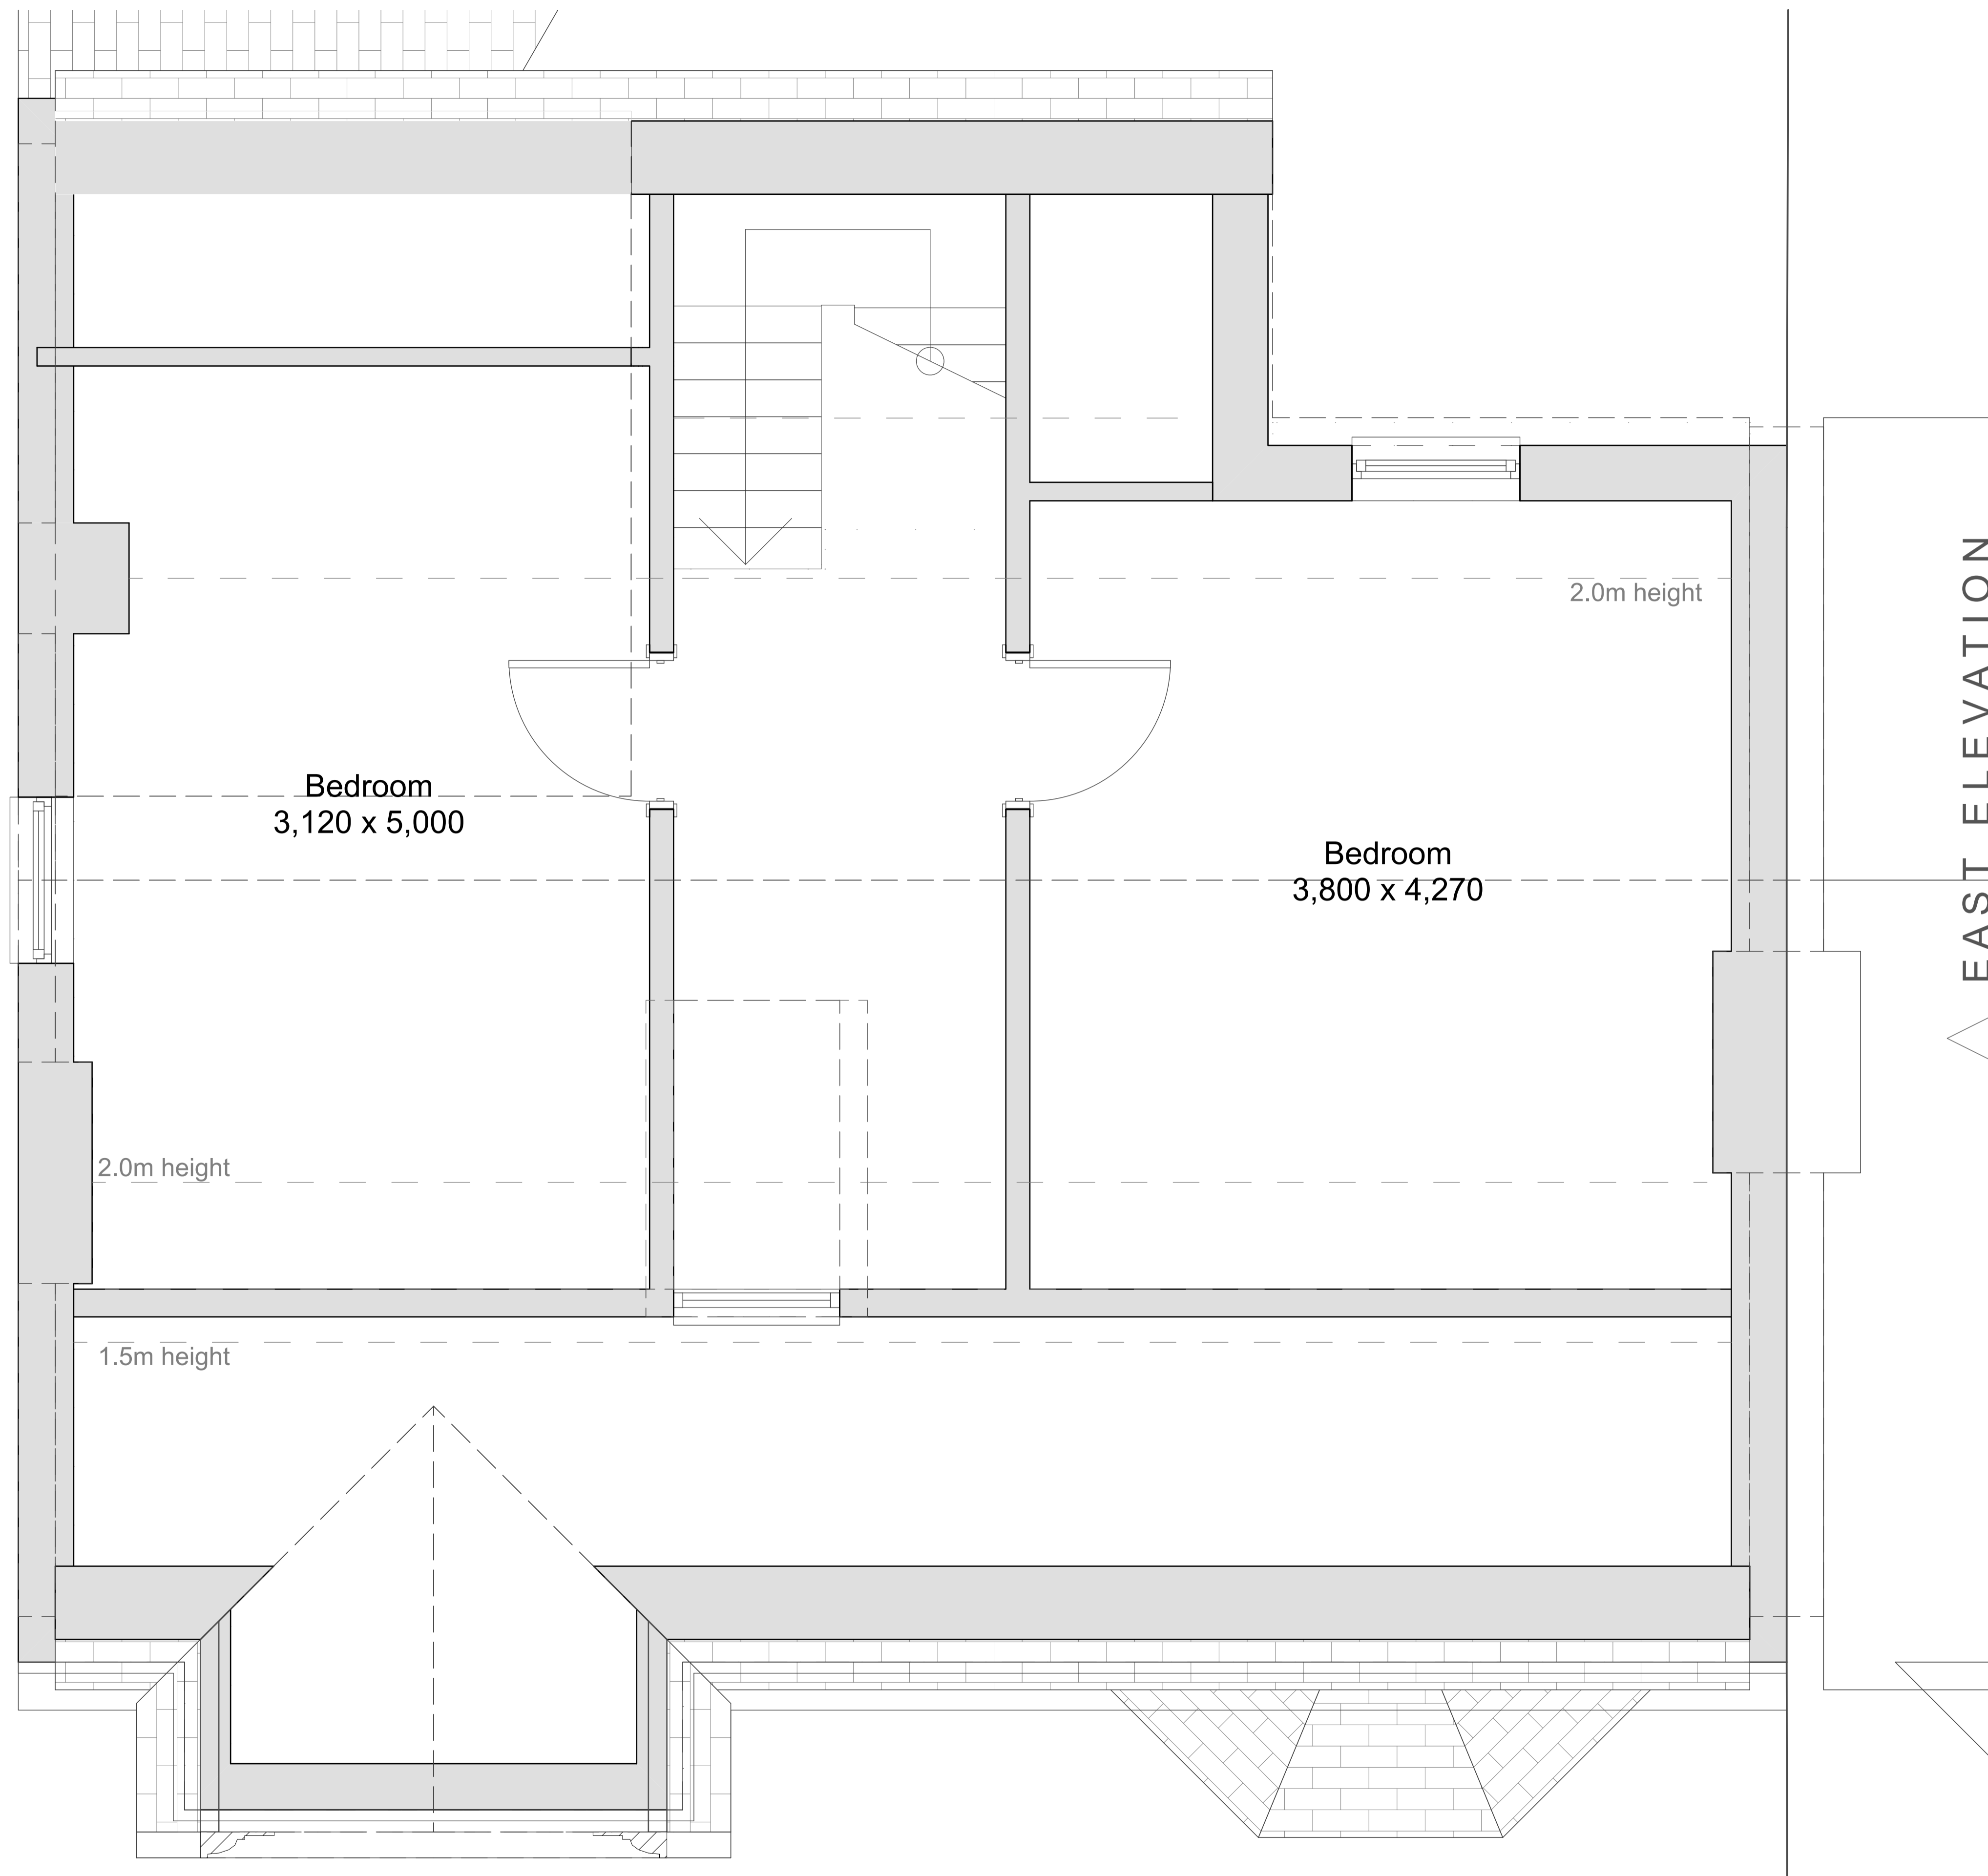

EXISTING

ATTIC

1:20