


**MARK ENRIGHT**  
 The Landscape Garden Company Limited  
 Kensington Nurseries  
 Nursery Lane  
 London W10 6QD  
 Tel: 020 8830 7777  
 Fax: 020 8830 7766  
 Email: mark@markenright.com

Proposed garden plan for Richard Segal 7 Redington Gardens NW3 ~ Scale 1:50 @ A1 ~ Drawn by Simon Rickard ~ Date: 16.04.2024 ME-001 Rev A

	Sandstone paving		New brick wall to match house		Existing brick wall retained
	Lawn		Mixed planting		Existing hedge
	Existing fence renewed		Existing house footprint		New hedge
	New trellis		Proposed tree		Existing tree
	Iron railings				

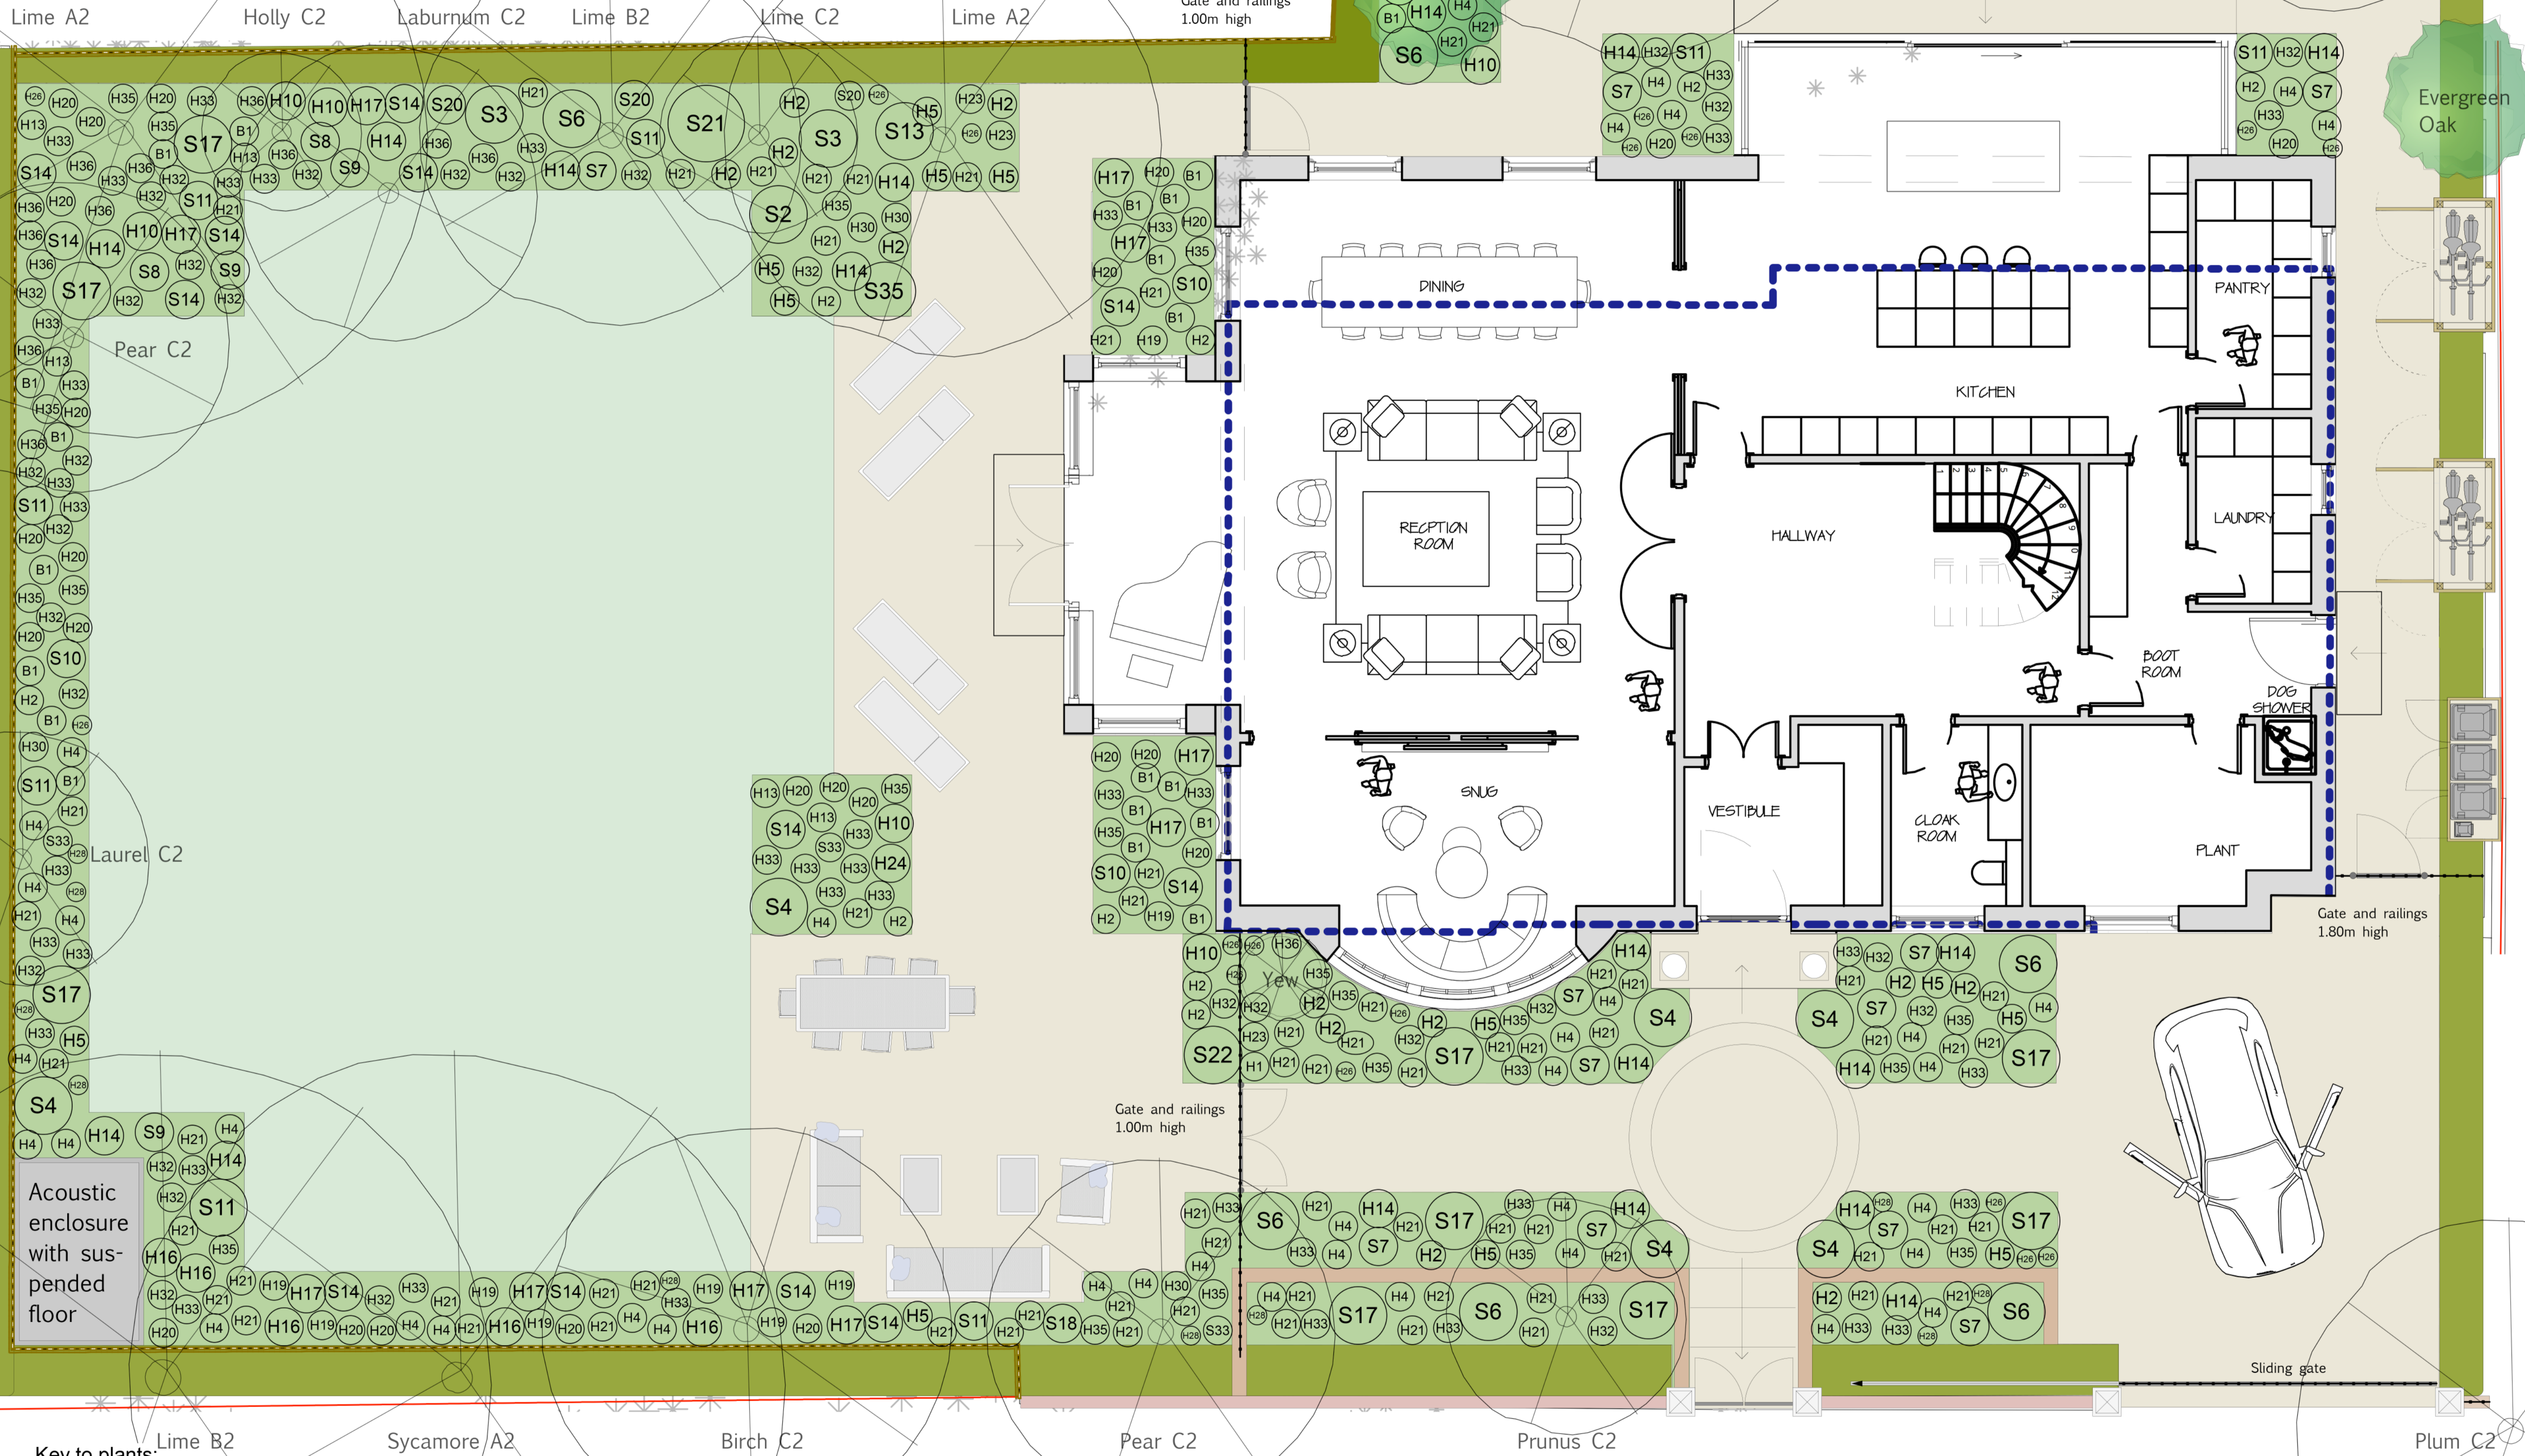

**Key to plants:**

<b>Shrubs</b>	<b>Pot size</b>	<b>S7</b>	<b>Pot size</b>	<b>S13</b>	<b>Pot size</b>	<b>S21</b>	<b>Pot size</b>	<b>Herbaceous:</b>	<b>Pot size</b>	<b>S30</b>
S1 Hebe pinguifolia	7.5ltr	S7 Choisy 'Aztec Pearl'	7.5ltr	S13 Rosmarinus officinalis	7.5ltr	S21 Ceanothus	10ltr	All plants are Pot size 5ltr	H1	S30 Iris sibirica
S2 Daphne odoratum	7.5ltr	S8 Hebe albicans	7.5ltr	S14 Lavandula	5ltr	S22 Chaenomeles japonica	7.5ltr	H1 Lamium	H2	S32 Nepeta
S3 Pteris	7.5ltr	S9 Nandina domestica	10ltr	S17 Abelia	7.5ltr	B1 Allium 'Purple Sensation'		H2 Epimedium	H3	S33 Stipa arundinacea
S4 Hydrangea quercifolia	10ltr	S10 Pittosporum tenuifolium	10ltr	S18 Rosa in variety	7.5ltr			H4 Aquilegia	H4	S35 Hakonechloa
S5 Hydrangea 'Annabelle'	7.5ltr	S11 Sarcococca hookeriana	7.5ltr	S19 Buxus topiary	10ltr			H5 Aconitum	H5	S36 Pennisetum
S6 Cotinus 'Grace'	7.5ltr	S12 Spiraea	7.5ltr	S20 Viburnum marseii				H6 Dryopteris	H6	S37 Epimedium
								H10 Lupinus	H7	
								H12 Dicentra spectabilis alba	H8	
								H13 Adenophora	H9	
								H14 Agapanthus	H10	
								H16 Rudbeckia	H11	
								H17 Ceratostigma	H12	
								H19 Campanula	H13	
									H14	
									H15	
All dimensions to be checked on site before construction, please report any discrepancies found.