

Jinny Blom


- General notes:
- Do not scale from drawings, use written dimensions only.
 - All dimensions and levels shown must be confirmed by contractors on site before materials are purchased or works begin. Notify designer immediately of any discrepancies found.
 - Drawing to be read in conjunction with relevant drawings and Schedules.

Legend


W1 Existing boundary wall to be deconstructed and rebuilt as existing



1 PROPOSED SECTION C
1:100 @ A1

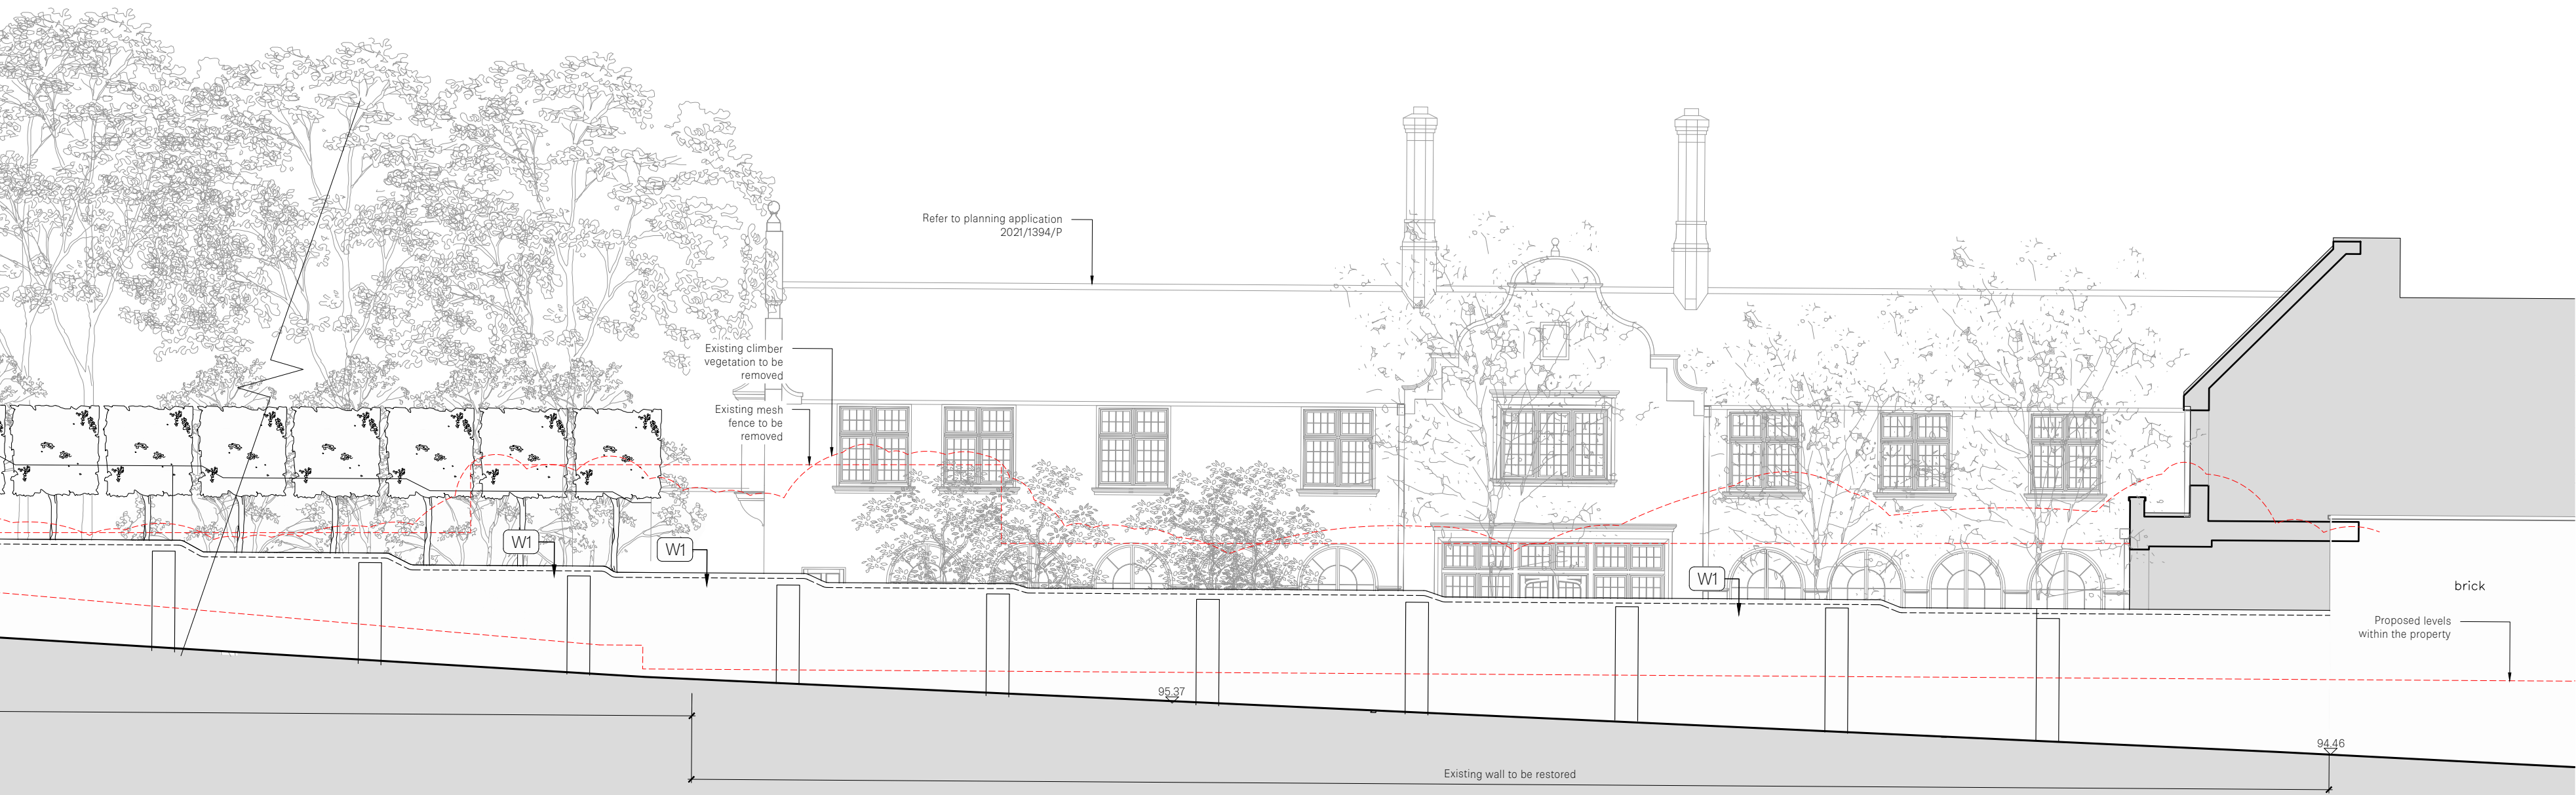

2 PROPOSED SECTION C cont.
1:100 @ A1

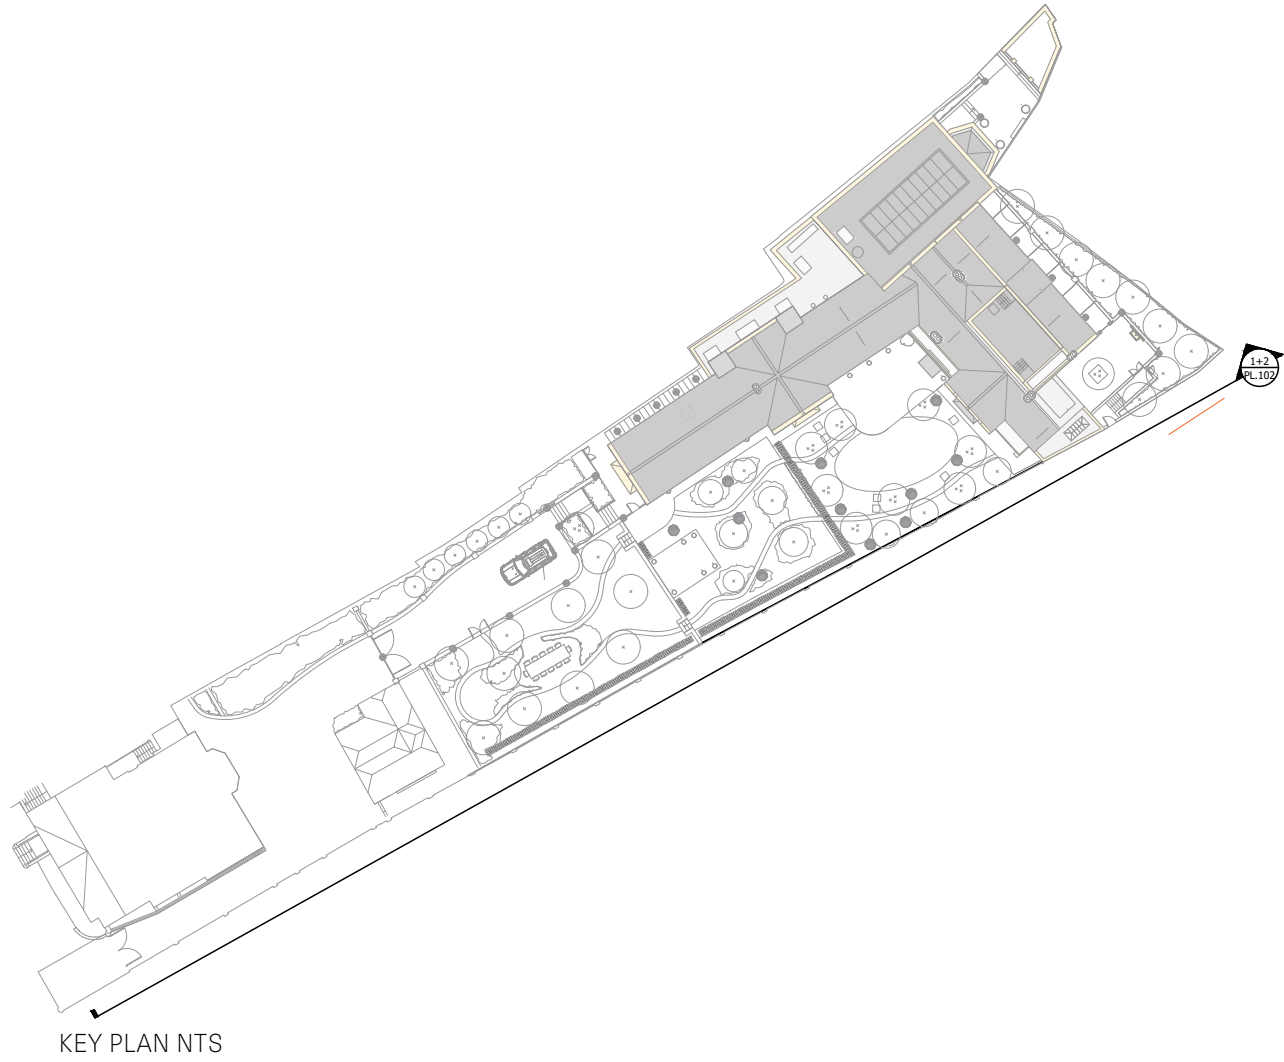


02.04.24 PLANNING ISSUE
05.10.23 PLANNING ISSUE
24.08.23 PLANNING ISSUE
03.08.23 PLANNING ISSUE

496
82 Fitzjohn's Avenue
Site Sections -
Spring walk boundary

496.PL102
REV A
1:100 @ A1, 1:200 @ A3

DR/JB
FOR PLANNING

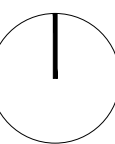

15 BOWLING GREEN LANE,
CLERKENWELL
LONDON, EC1R 0BD.

+44 (0)20 3950 2899
WWW.JINNYBLOM.COM

REGISTERED IN ENGLAND NO.
5520979. VAT REG NO. 865898055

© JINNY BLOM 2023

