


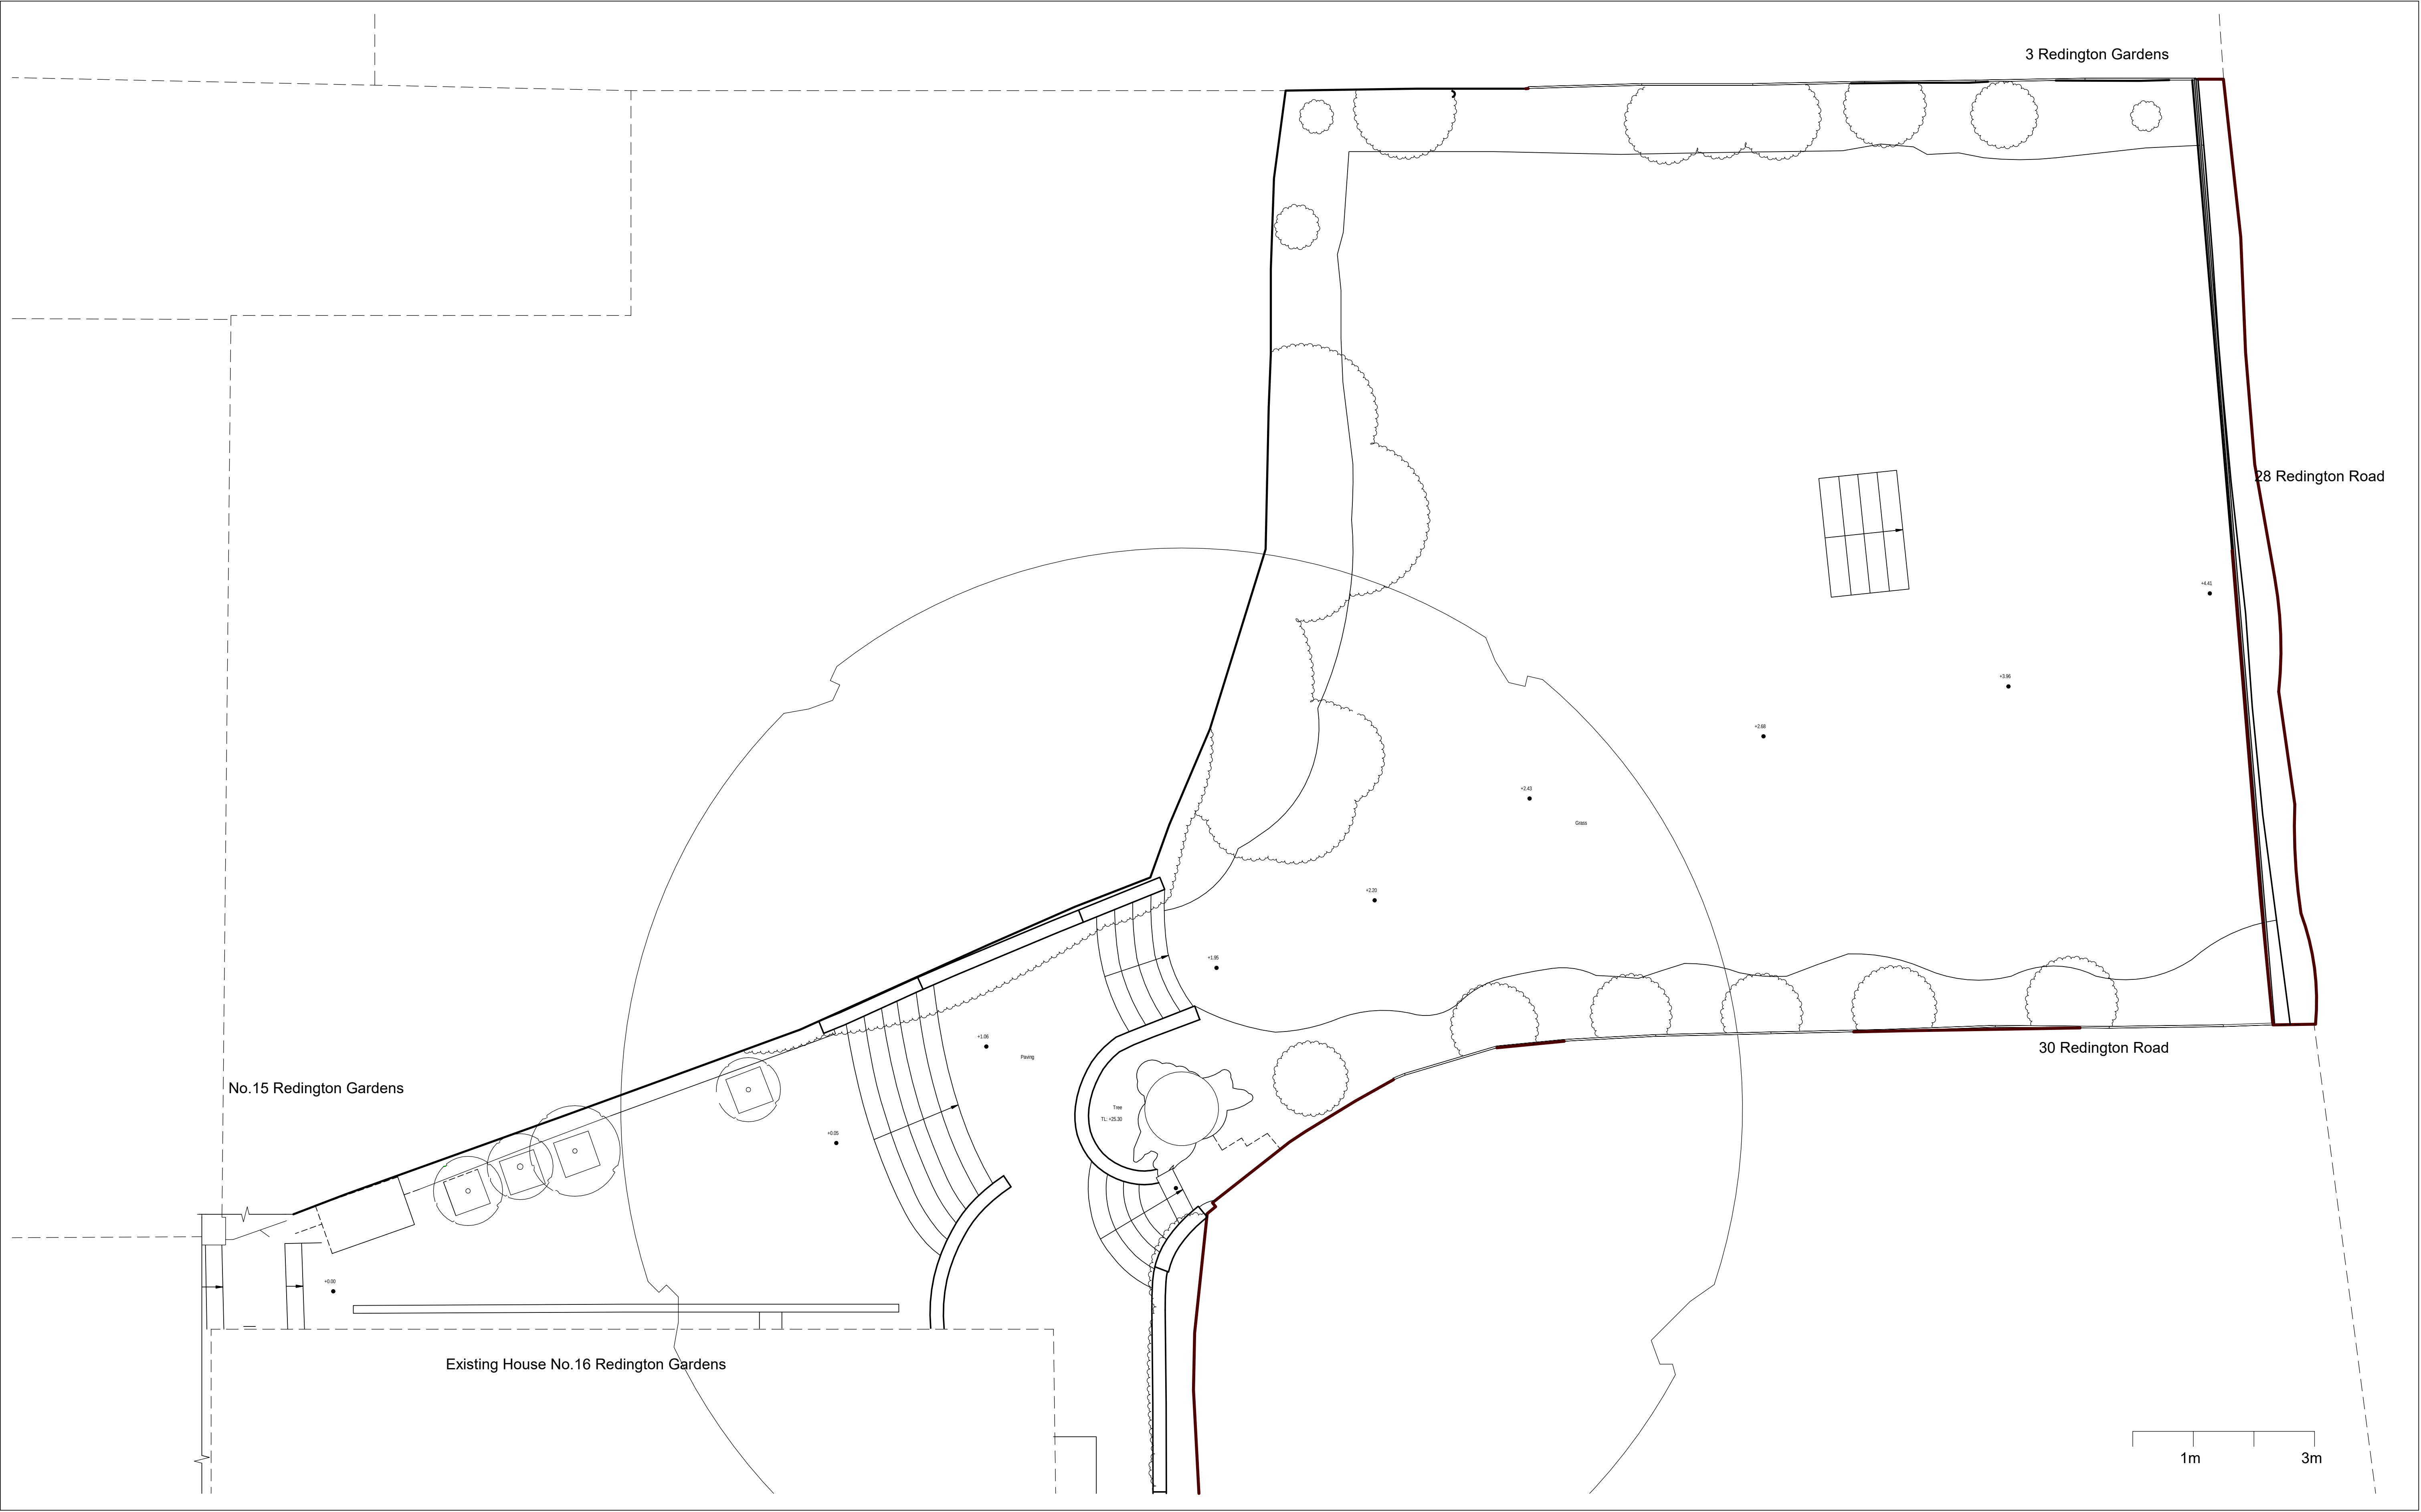

Do not scale from the drawing. All dimensions to be verified on site by contractor prior to commencement of any shop drawings and any works on site. Report all discrepancies to the Architect immediately.

This drawing is to read in conjunction with all related consultant/engineers drawings and all other relevant information.

REV	DATE	DESCRIPTION	CKD
P1	17/04/2024	Planning submission	KAS

REV	DATE	DESCRIPTION	CKD

KAS Architects Ltd.
8 Kidderpore Avenue
London NW3 7SU
020 8057 4567
info@kasarchitects.com

telephone
email

KAS JOB NO: 127

16 Redington Gardens, NW3 7SA
Existing Garden Plan
101-01-DR-003

Client: Oliver & Lucinda Steinberger
SCALE @ A1: 1 : 50



1m 3m

Do not scale from the drawing. All dimensions to be verified on site by contractor prior to commencement of any shop drawings and any works on site. Report all discrepancies to the Architect immediately.

This drawing is to read in conjunction with all related consultant/engineers drawings and all other relevant information.

REV	DATE	DESCRIPTION	CKD
P1	17/04/2024	Planning submission	KAS

REV	DATE	DESCRIPTION	CKD

telephone
email

KAS Architects Ltd.
8 Kidderpore Avenue
London NW3 7SU
020 8057 4567
info@kasarchitects.com

KAS JOB NO: 127

16 Redington Gardens, NW3 7SA
Existing Site Section
101-01-DR-004

Client: Oliver & Lucinda Steinberger
SCALE @ A1: 1 : 50