

Lisa Shell architects
 EG2 Nooney Wharf, 24 Hartford Road, N1 5GT
 T. 020 7275 7273 E. mail@lisashellarchitects.co.uk
 www.lisashellarchitects.co.uk
Chartered Architect RIBA Registered in England No. 5000555

REVISIONS/ ISSUE			
03/11/23 C	ISSUE TO SOLAR & ASHP FOR QUOTE	30/11/23 E	ISSUE TO PLANNING FOR APPROVAL
07/11/23 D	ISSUE TO CONSULTANTS & BUILDING CONTROL FOR QUOTE	30/01/24 F	ISSUE TO ACOUSTIC CONSULTANT FOR INFO
07/11/23 D	ISSUE TO ASHP FOR QUOTE	12/03/24 G	ISSUE TO ASHP FOR COMMENT/INFO
		12/03/24 H	ISSUE TO PLANNING FOR APPROVAL
		19/03/24 H	ISSUE TO ASHP FOR QUOTE
		19/04/24 J	ISSUE TO PLANNING FOR APPROVAL



CONSTRUCTION KEY

- NEW WALLS
- DEMOLITIONS
- EXISTING BLOCKWORK
- EXISTING BRICKWORK

DRAINAGE KEY

- EXISTING BELOW GROUND DRAIN
- ASSUMED EXISTING BELOW GROUND DRAIN
- PROPOSED BELOW GROUND DRAIN
- PROPOSED ABOVE GROUND DRAIN
- MH MANHOLE
- RWP RAINWATER PIPE
- SVP SOIL VENT PIPE

13 JEFFREY'S PLACE, NW1 9PP
GROUND FLOOR PLAN AS PROPOSED
JFR / GA / 001 / J
 1 : 50 @ A3
 DO NOT SCALE FROM THIS DRAWING
 REFER ALL DISCREPANCIES TO ARCHITECT

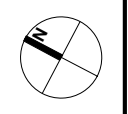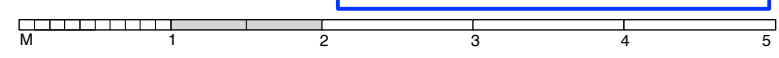


REAR ELEVATION

FRONT ELEVATION

14 JEFFREY'S PLACE
INTERIOR NOT SURVEYED

NEW BALCONY AND GLAZED DOORS
EXISTING STAIR WITH NEW BALUSTRADE/HANDRAIL

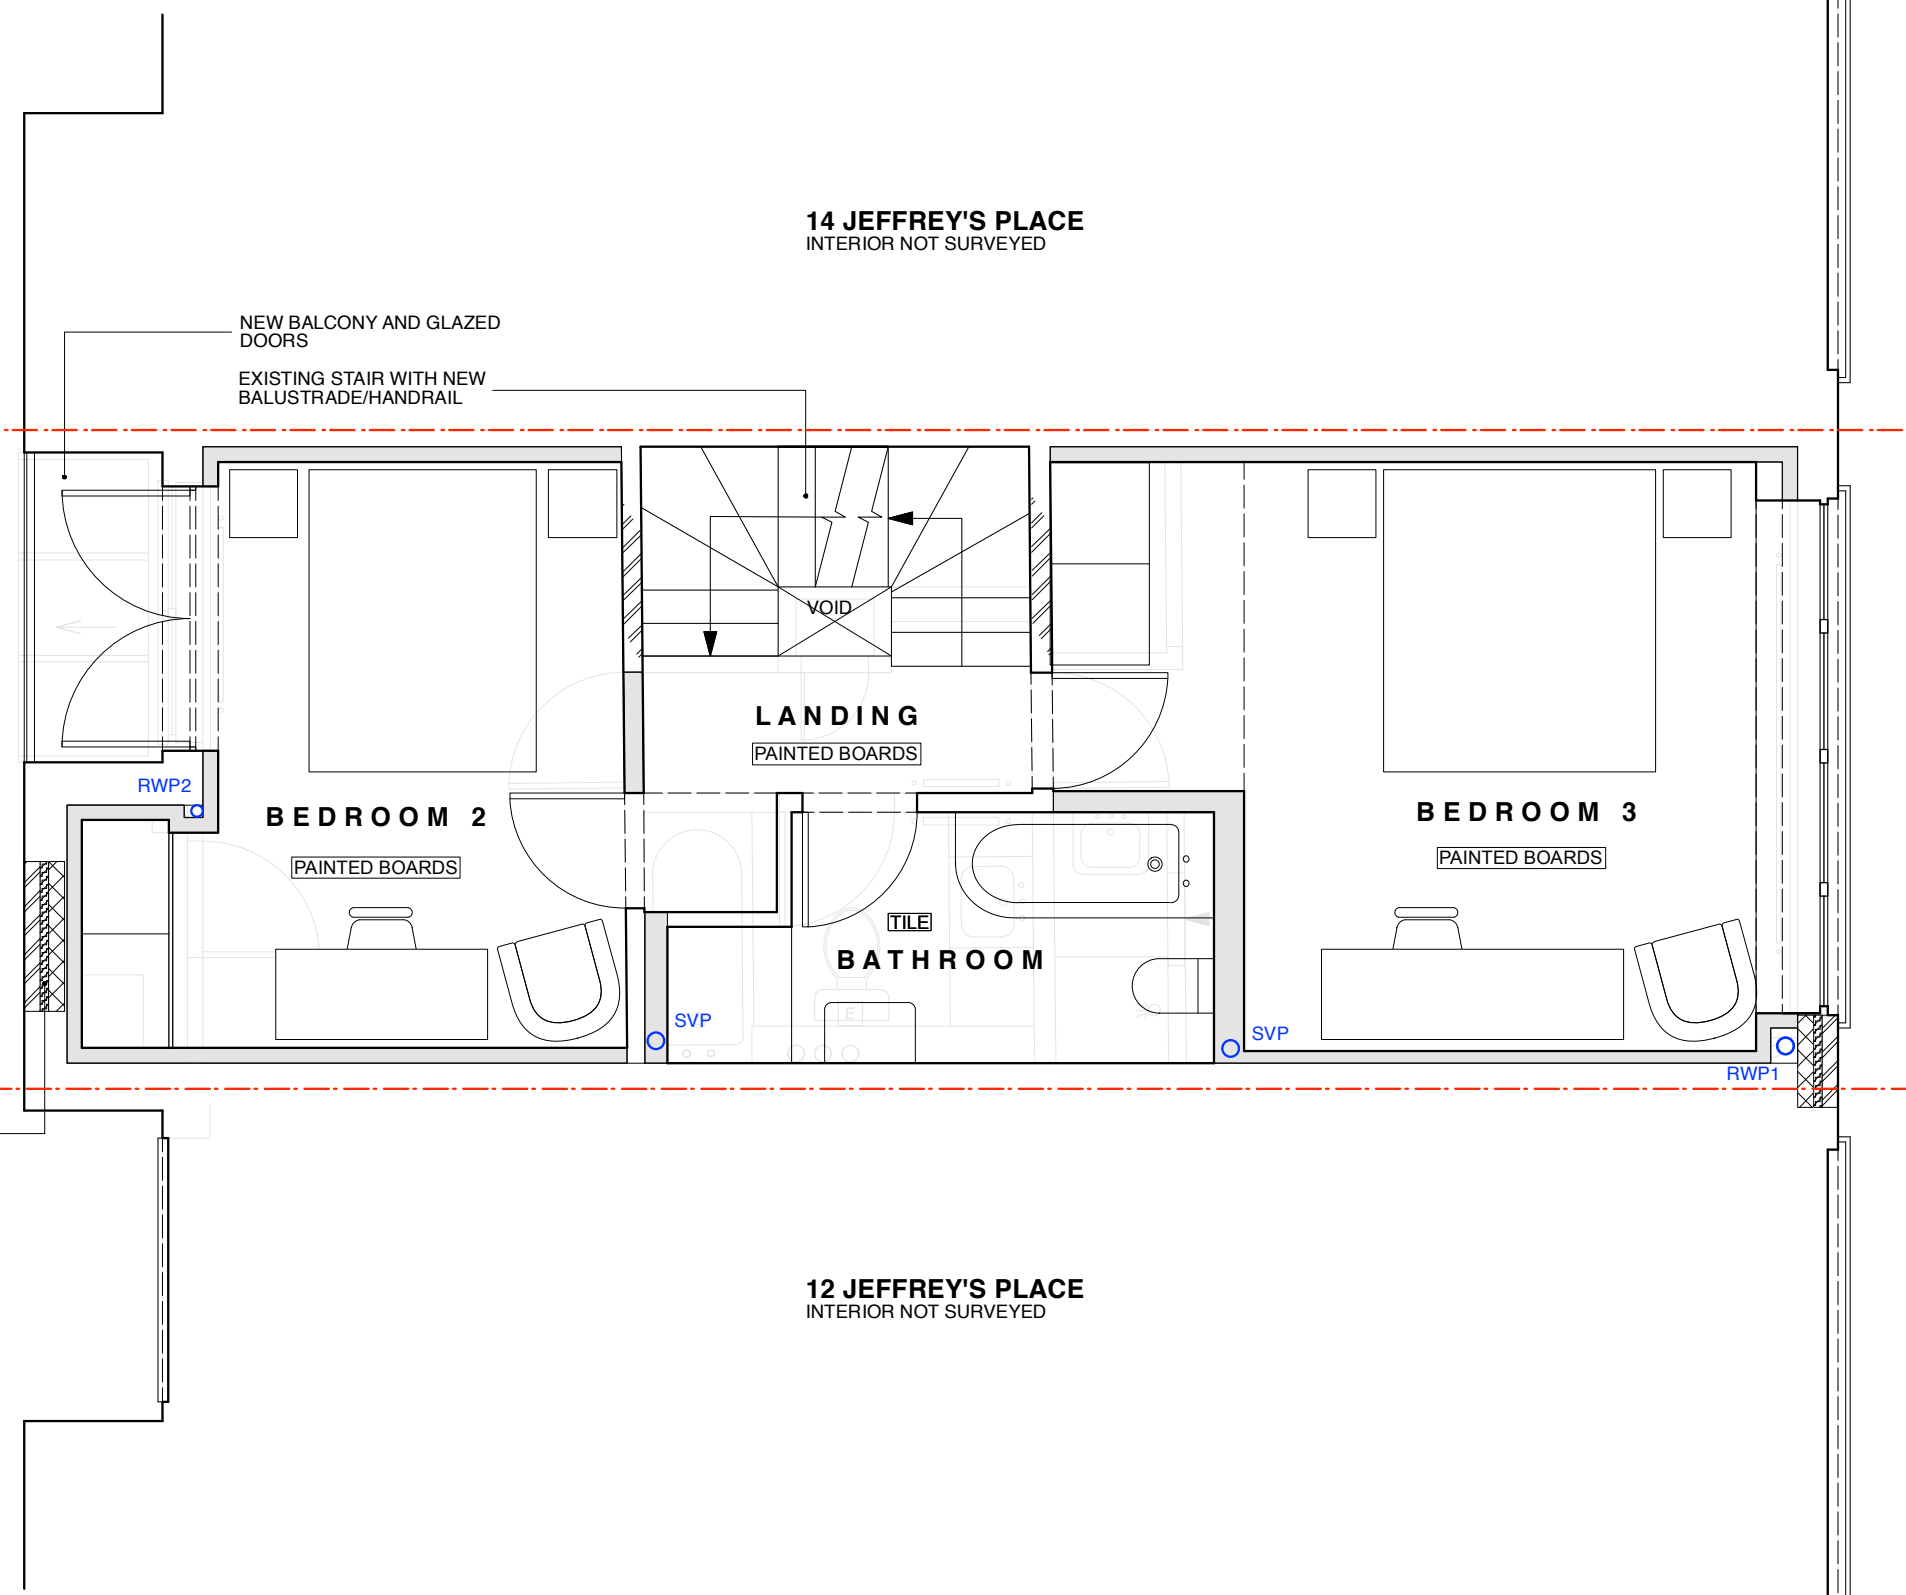

A
B

A
B

12 JEFFREY'S PLACE
INTERIOR NOT SURVEYED

REAR ELEVATION

FRONT ELEVATION

Lisa Shell architects
 EG2 Nooney Wharf, 24 Hartford Road, N1 5GT
 T. 020 7275 7773 E. mail@lisashellarchitects.co.uk
 www.lisashellarchitects.co.uk

REVISIONS/ ISSUE	03/11/23 C	19/03/24 E
20/10/2023 CLIENT FOR COMMENT/ INFO	ISSUE TO SOLAR & ASHP FOR QUOTE	ISSUE TO ASHP FOR QUOTE
26/10/23 A ISSUE TO PLANNING FOR PRE-APP	07/11/23 D ISSUE TO CONSULTANTS & BUILDING CONTROL FOR QUOTE	19/04/24 F ISSUE TO PLANNING FOR APPROVAL
30/10/23 B ISSUE TO CLIENT FOR INFO	07/11/23 D ISSUE TO ASHP FOR QUOTE	
	30/11/23 E ISSUE TO PLANNING FOR APPROVAL	

CONSTRUCTION KEY

	NEW WALLS
	DEMOLITIONS
	EXISTING BLOCKWORK
	EXISTING BRICKWORK

DRAINAGE KEY

	EXISTING BELOW GROUND DRAIN
	ASSUMED EXISTING BELOW GROUND DRAIN
	PROPOSED BELOW GROUND DRAIN
	PROPOSED ABOVE GROUND DRAIN
MH	MANHOLE
RWP	RAINWATER PIPE
SVP	SOIL VENT PIPE



13 JEFFREY'S PLACE, NW1 9PP
FIRST FLOOR PLAN AS PROPOSED
JFR / GA / 002 / F
 1 : 50 @ A3
 DO NOT SCALE FROM THIS DRAWING
 REFER ALL DISCREPANCIES TO ARCHITECT

REAR ELEVATION


FRONT ELEVATION

A
B

A
B

REAR ELEVATION

FRONT ELEVATION

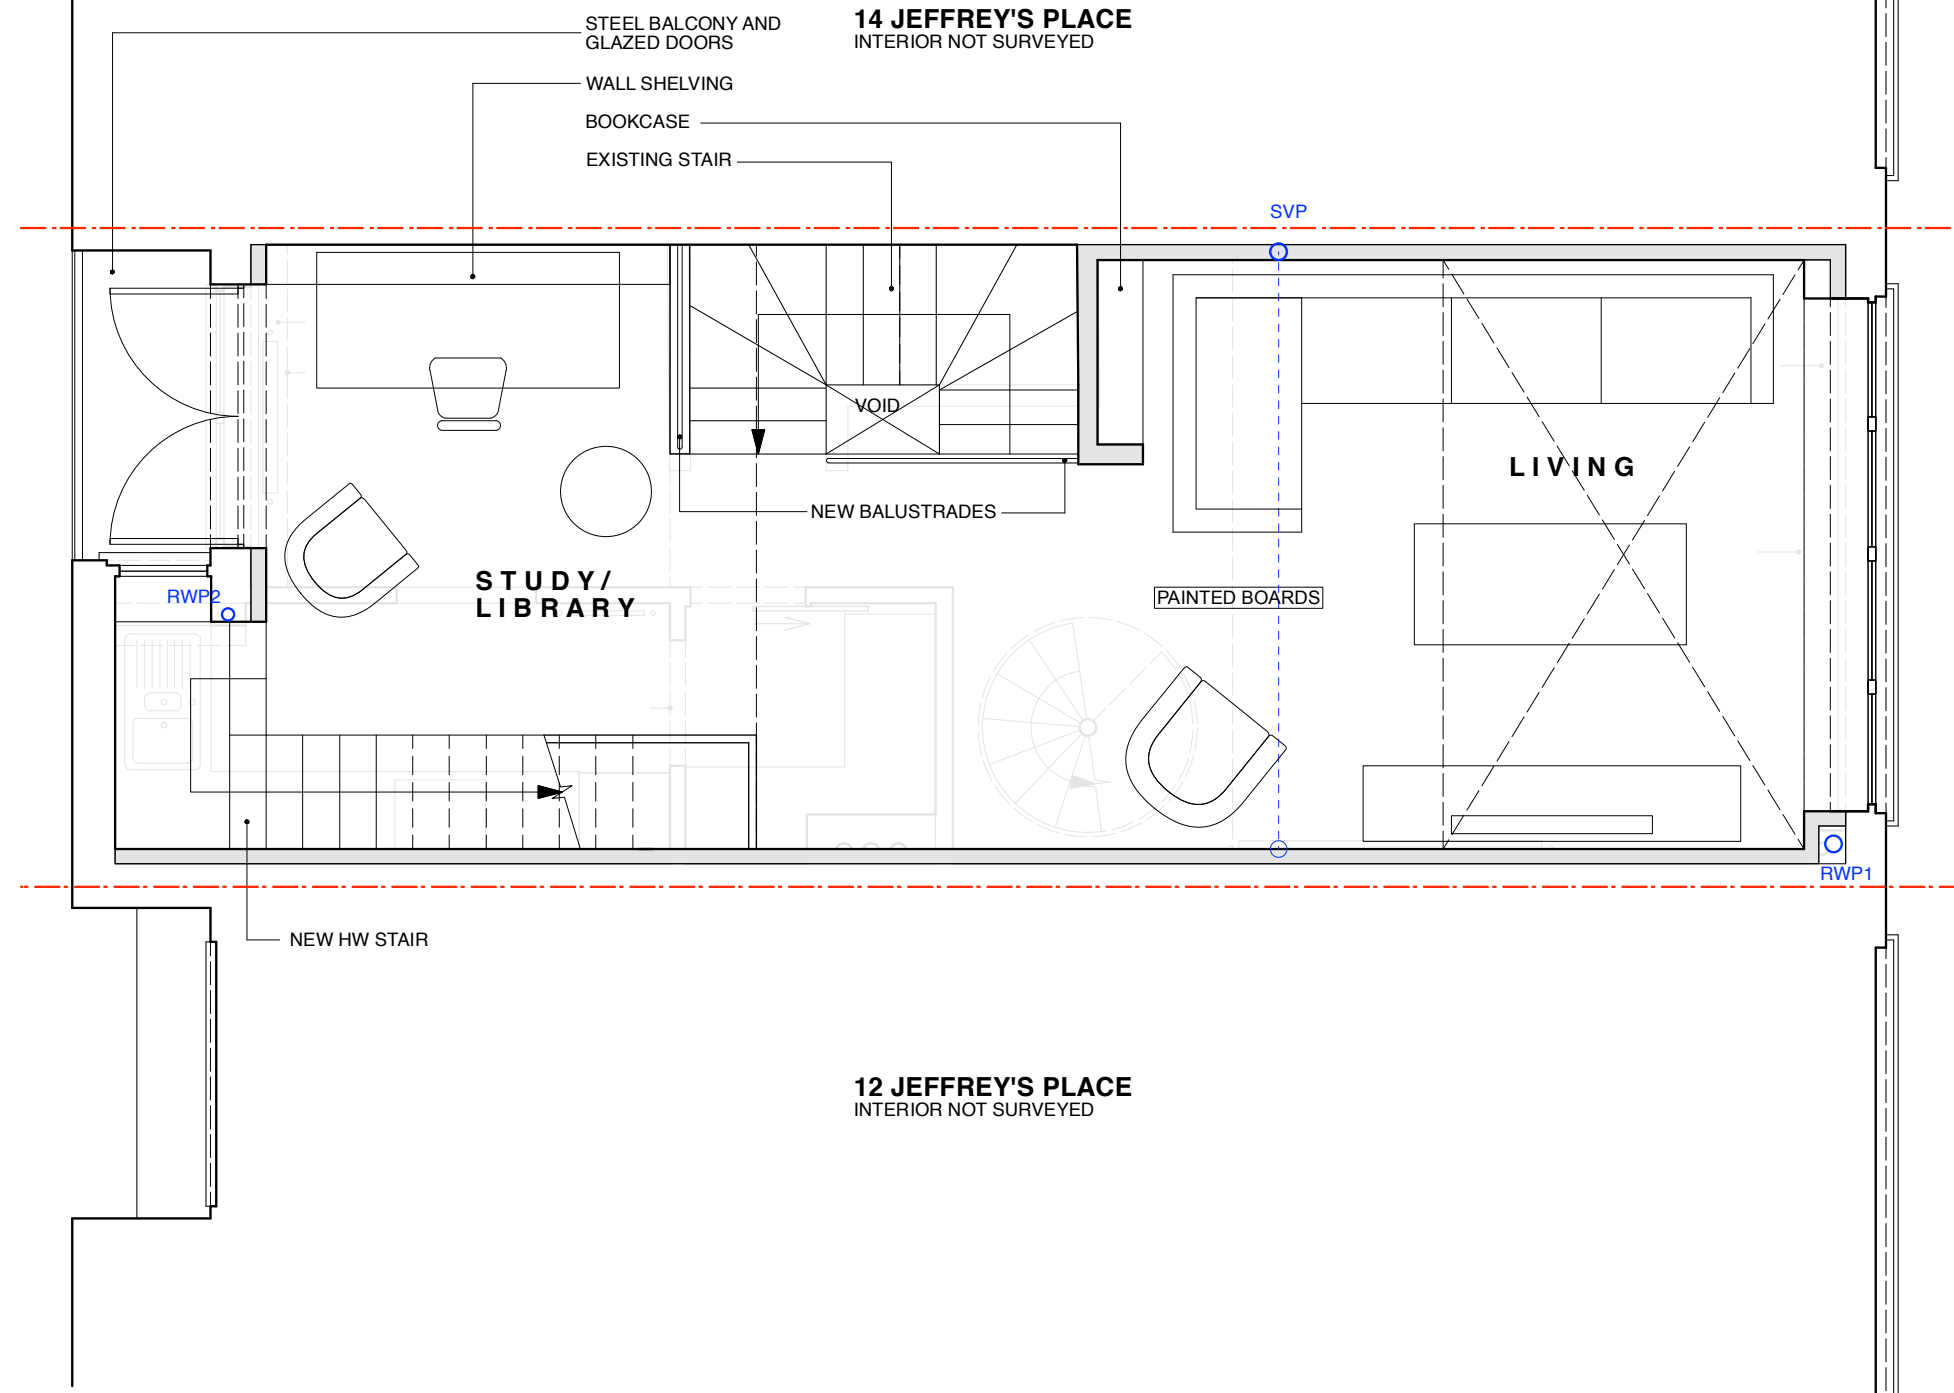

14 JEFFREY'S PLACE
INTERIOR NOT SURVEYED

12 JEFFREY'S PLACE
INTERIOR NOT SURVEYED

STEEL BALCONY AND
GLAZED DOORS
WALL SHELVING
BOOKCASE
EXISTING STAIR

VOID

NEW BALUSTRADES

STUDY/
LIBRARY

LIVING

PAINTED BOARDS

NEW HW STAIR

RWP2

SVP

RWP1

Lisa Shell architects
 EGG Nooney Wharf, 24 Hartford Road, NI 5GT
 T. 028 9275 7773 E. mail@lisashellarchitects.co.uk
 www.lisashellarchitects.co.uk

REVISIONS/ ISSUE

20/10/2023
CLIENT
FOR COMMENT/ INFO

26/10/23 A
ISSUE TO **PLANNING**
FOR PRE-APP

30/10/23 B
ISSUE TO **CLIENT**
FOR INFO

03/11/23 C
ISSUE TO **SOLAR & ASHP**
FOR QUOTE

07/11/23 D
ISSUE TO **CONSULTANTS & BUILDING CONTROL**
FOR QUOTE

07/11/23 D
ISSUE TO **ASHP**
FOR QUOTE

30/11/23 E
ISSUE TO **PLANNING**
FOR APPROVAL

19/03/24 E
ISSUE TO **ASHP**
FOR QUOTE

10/04/24 F
ISSUE TO **CLIENT**
FOR COMMENT/INFO

10/04/24 F
ISSUE TO **PLANNING**
FOR COMMENT/INFO

19/04/24 G
ISSUE TO **PLANNING**
FOR APPROVAL

CONSTRUCTION KEY

- NEW WALLS
- DEMOLITIONS
- EXISTING BLOCKWORK
- EXISTING BRICKWORK

DRAINAGE KEY

- EXISTING BELOW GROUND DRAIN
- ASSUMED EXISTING BELOW GROUND DRAIN
- PROPOSED BELOW GROUND DRAIN
- PROPOSED ABOVE GROUND DRAIN
- MH MANHOLE
- RWP RAINWATER PIPE
- SVP SOIL VENT PIPE



13 JEFFREY'S PLACE, NW1 9PP

SECOND FLOOR PLAN
AS PROPOSED

JFR / GA / 003 / G


1 : 50 @ A3

DO NOT SCALE FROM THIS DRAWING
REFER ALL DISCREPANCIES TO ARCHITECT

REAR
ELEVATION

FRONT
ELEVATION

14 JEFFREY'S PLACE
INTERIOR NOT SURVEYED

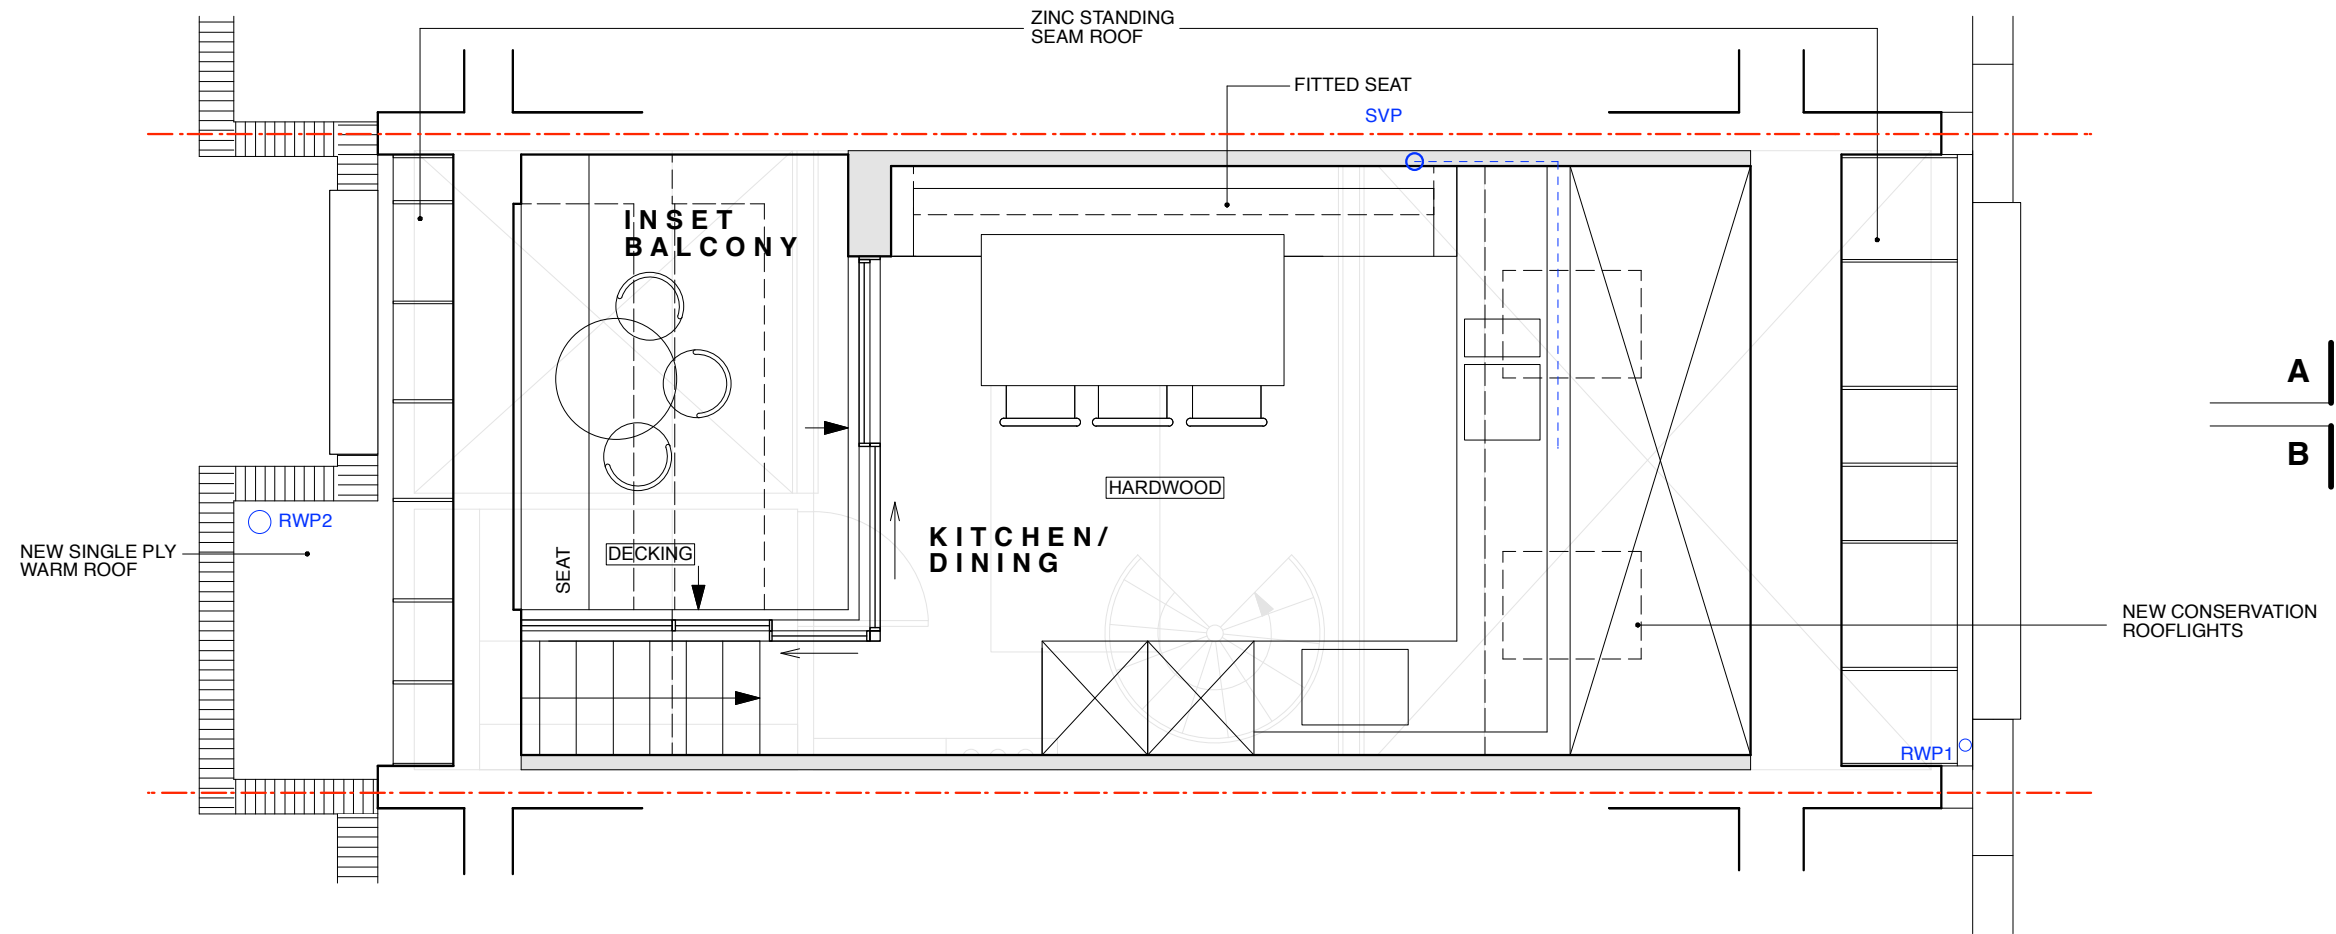

A
B

A
B

12 JEFFREY'S PLACE
INTERIOR NOT SURVEYED

REAR
ELEVATION

FRONT
ELEVATION

Lisa Shell
architects

EG2 Nooney Wharf, 294 Hertford Road, N1 5GT
T. 020 7275 7273 E. mail@lisashellarchitects.co.uk

www.lisashellarchitects.co.uk

Chartered Architect RIBA Registered in England No. 5000555

REVISIONS/ ISSUE

20/10/2023
CLIENT
FOR COMMENT/ INFO

26/10/23 A
ISSUE TO **PLANNING**
FOR PRE-APP

30/10/23 B
ISSUE TO **CLIENT**
FOR INFO

03/11/23 C
ISSUE TO **SOLAR & ASHP**
FOR QUOTE

07/11/23 D
ISSUE TO **CONSULTANTS & BUILDING CONTROL**
FOR QUOTE

07/11/23 D
ISSUE TO **ASHP**
FOR QUOTE

30/11/23 E
ISSUE TO **PLANNING**
FOR APPROVAL

19/03/24 E
ISSUE TO **ASHP**
FOR QUOTE

10/04/24 F
ISSUE TO **CLIENT**
FOR COMMENT/INFO

10/04/24 F
ISSUE TO **PLANNING**
FOR COMMENT/INFO

19/04/24 G
ISSUE TO **PLANNING**
FOR APPROVAL

CONSTRUCTION KEY

- NEW WALLS
- DEMOLITIONS
- EXISTING BLOCKWORK
- EXISTING BRICKWORK

DRAINAGE KEY

- EXISTING BELOW GROUND DRAIN
- ASSUMED EXISTING BELOW GROUND DRAIN
- PROPOSED BELOW GROUND DRAIN
- PROPOSED ABOVE GROUND DRAIN
- MH MANHOLE
- RWP RAINWATER PIPE
- SVP SOIL VENT PIPE



13 JEFFREY'S PLACE, NW1 9PP

THIRD FLOOR PLAN
AS PROPOSED

JFR / GA / 004 / G

1 : 50 @ A3

DO NOT SCALE FROM THIS DRAWING
REFER ALL DISCREPANCIES TO ARCHITECT



REAR
ELEVATION


FRONT
ELEVATION

A
B

A
B

REAR
ELEVATION

FRONT
ELEVATION

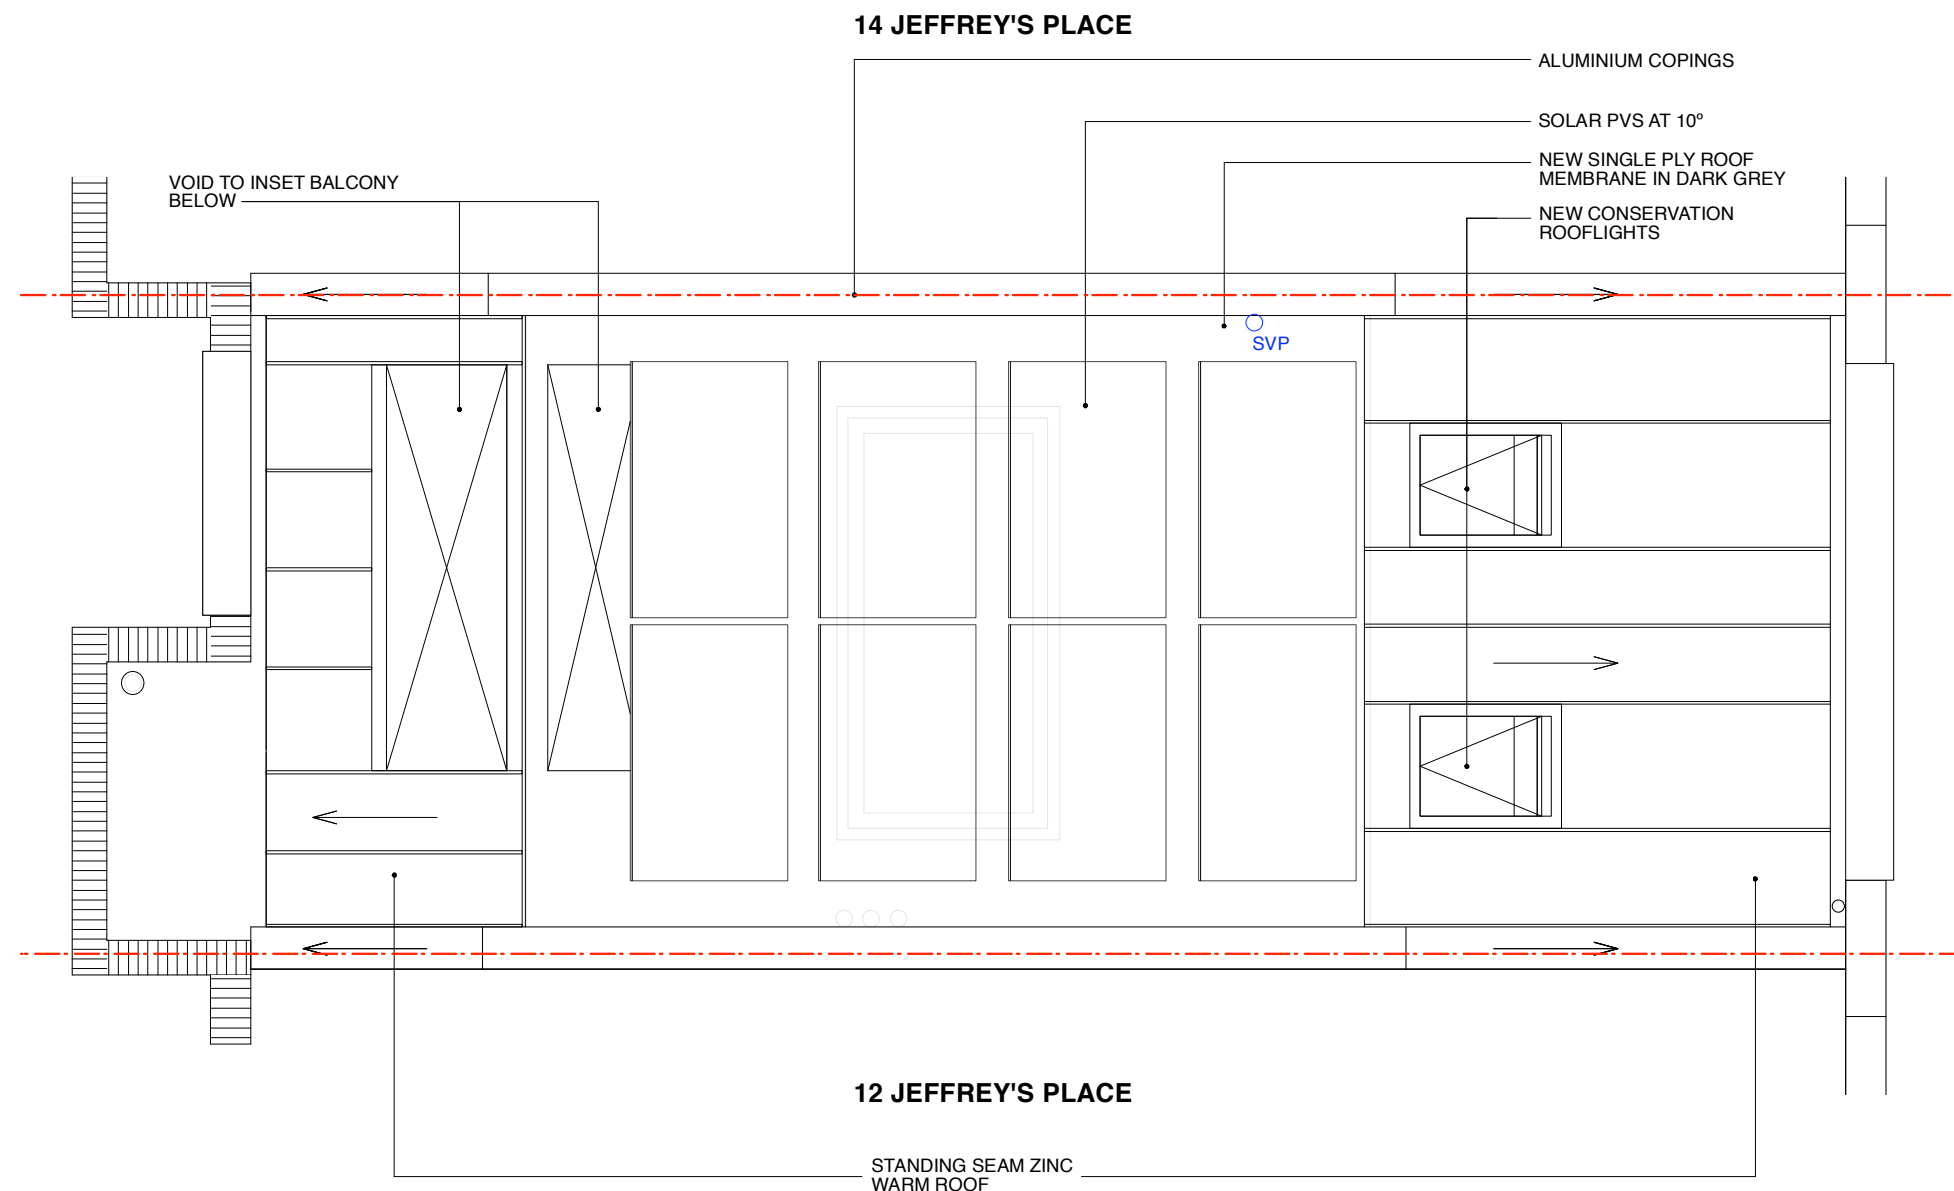

Lisa Shell
architects

EG2 Nooney Wharf, 294 Hertford Road, NI 5GT
T. 028 9275 7273 E. mail@lisashellarchitects.co.uk

www.lisashellarchitects.co.uk

Chartered Lisa Shell RIBA Registered in England No. 5000555
Registered Office: 294 Hertford Road, NI 5GT, GB. 028 9275 7273

REVISIONS/ ISSUE

20/10/2023
CLIENT
FOR COMMENT/ INFO

26/10/23 A
ISSUE TO **PLANNING**
FOR PRE-APP
30/10/23 B
ISSUE TO **CLIENT**
FOR INFO

03/11/23 C
ISSUE TO **SOLAR & ASHP**
FOR QUOTE

07/11/23 D
ISSUE TO **CONSULTANTS & BUILDING CONTROL**
FOR QUOTE

07/11/23 D
ISSUE TO **ASHP**
FOR QUOTE

30/11/23 E
ISSUE TO **PLANNING**
FOR APPROVAL

19/03/24 E
ISSUE TO **ASHP**
FOR QUOTE

10/04/24 F
ISSUE TO **CLIENT**
FOR COMMENT/INFO

10/04/24 F
ISSUE TO **PLANNING**
FOR COMMENT/INFO


19/04/24 G
ISSUE TO **PLANNING**
FOR APPROVAL

CONSTRUCTION KEY

- NEW WALLS
- DEMOLITIONS
- EXISTING BLOCKWORK
- EXISTING BRICKWORK

DRAINAGE KEY

- EXISTING BELOW GROUND DRAIN
- ASSUMED EXISTING BELOW GROUND DRAIN
- PROPOSED BELOW GROUND DRAIN
- PROPOSED ABOVE GROUND DRAIN
- MH MANHOLE
- RWP RAINWATER PIPE
- SVP SOIL VENT PIPE

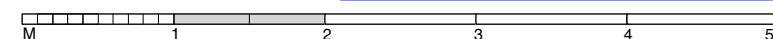

13 JEFFREY'S PLACE, NW1 9PP

ROOF PLAN
AS PROPOSED

JFR / GA / 005 / G
1 : 50 @ A3



DO NOT SCALE FROM THIS DRAWING
REFER ALL DISCREPANCIES TO ARCHITECT



EXISTING PV PANELS
 ALUMINIUM COPINGS
 ALUMINIUM FASCIA

PV PANELS BEYOND
 NEW FLUSH CONSERVATION ROOFLIGHTS

NEW STANDING SEAM ZINC FINISH TO ROOF

12

14

EXISTING RENDER PANEL
 EXISTING WINDOWS

EXISTING FRONT DOOR PROVIDING DIRECT ACCESS TO BIKE STORE
 NEW PART GLAZED PAINTED TIMBER 'GARAGE' DOORS INCORPORATING NEW FRONT DOOR AND BIN STORE DOOR

Lisa Shell
 architects

EG2 Norway Wharf, 24 Hartford Road, N1 5QT
 T. 0203 7276 2272 E. mail@lisashellarchitects.co.uk
 www.lisashellarchitects.co.uk

Chartered.Lisa Shell RIBA Registered in England Chis. 0000098


REVISIONS/ ISSUE	07/11/23 C	19/04/24 G
20/10/2023 CLIENT FOR COMMENT/ INFO	ISSUE TO CONSULTANTS & BUILDING CONTROL FOR QUOTE	ISSUE TO PLANNING FOR APPROVAL
26/10/23 A ISSUE TO PLANNING FOR PRE-APP	29/11/23 D ISSUE TO NEIGHBOUR FOR INFO/COMMENT	
03/11/23 B ISSUE TO SOLAR & ASHP FOR QUOTE	30/11/23 E ISSUE TO PLANNING FOR APPROVAL	
	10/04/24 F ISSUE TO PLANNING FOR COMMENT/INFO	

13 JEFFREY'S PLACE, NW1 9PP

FRONT ELEVATION
 AS PROPOSED

JFR / GA / 101 / G
 1 : 50 @ A3

DO NOT SCALE FROM THIS DRAWING
 REFER ALL DISCREPANCIES TO ARCHITECT

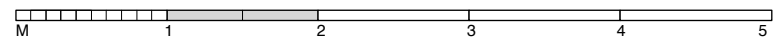



REVISIONS/ ISSUE

20/10/2023
CLIENT
FOR COMMENT/ INFO

26/10/23 A
ISSUE TO **PLANNING**
FOR PRE-APP

3/11/23 B
ISSUE TO **ASHP**
FOR INFO/ COMMENT/ QUOTE

07/11/23 C
ISSUE TO **ASHP**
FOR QUOTE

07/11/23 C
ISSUE TO **CONSULTANTS & BUILDING CONTROL**
FOR QUOTE

29/11/23 D
ISSUE TO **NEIGHBOUR**
FOR INFO/COMMENT

30/11/23 E
ISSUE TO **PLANNING**
FOR APPROVAL


30/01/24 F
ISSUE TO **ACOUSTIC CONSULTANT**
FOR INFO

12/03/24 G
ISSUE TO **ASHP**
FOR COMMENT/INFO

12/03/24 H
ISSUE TO **PLANNING**
FOR APPROVAL

10/04/24 J
ISSUE TO **PLANNING**
FOR COMMENT/INFO

19/04/24 K
ISSUE TO **PLANNING**
FOR APPROVAL

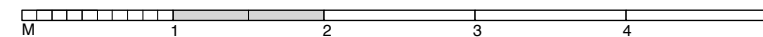


13 JEFFREY'S PLACE, NW1 9PP

REAR ELEVATION
AS PROPOSED


JFR / GA / 102 / K
1 : 5 0 @ A3

*DO NOT SCALE FROM THIS DRAWING
REFER ALL DISCREPANCIES TO ARCHITECT*

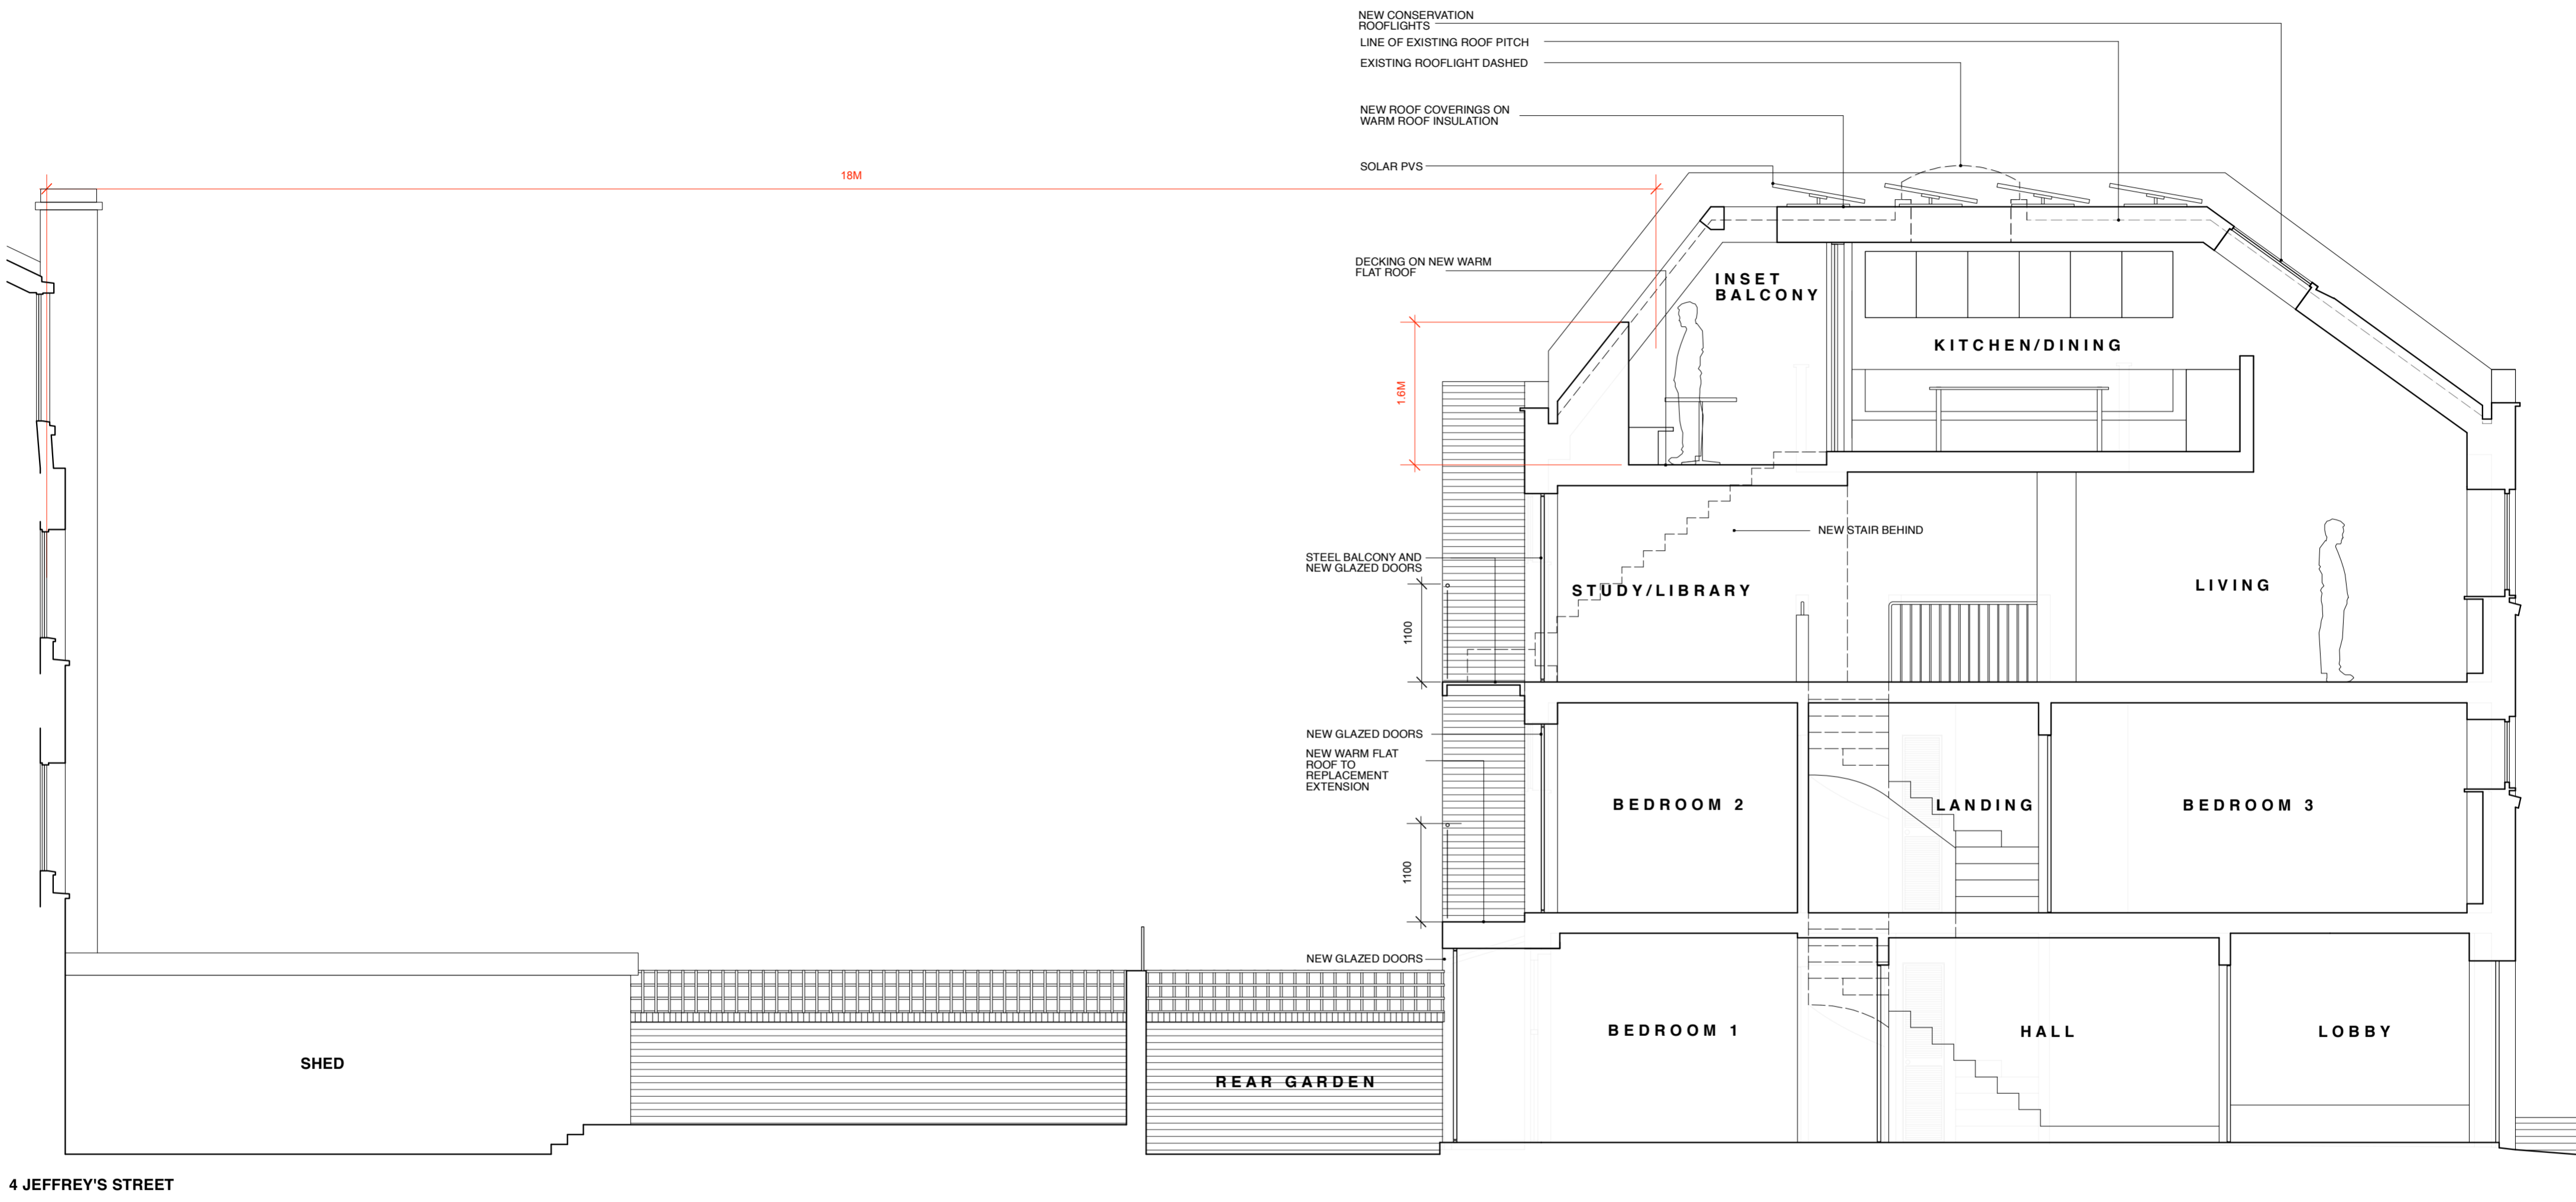

REVISIONS/ ISSUE	DATE	DESCRIPTION
20/10/2023	C	ISSUE TO CLIENT FOR COMMENT/ INFO
26/10/23	A	ISSUE TO PLANNING FOR PRE-APP
03/11/23	B	ISSUE TO SOLAR & ASHP FOR QUOTE
07/11/23	C	ISSUE TO CONSULTANTS & BUILDING CONTROL FOR QUOTE
29/11/23	D	ISSUE TO NEIGHBOUR FOR INFO/COMMENT
30/11/23	E	ISSUE TO PLANNING FOR APPROVAL
10/04/24	F	ISSUE TO CLIENT FOR COMMENT/INFO
10/04/24	F	ISSUE TO PLANNING FOR COMMENT/INFO
19/04/24	G	ISSUE TO PLANNING FOR APPROVAL



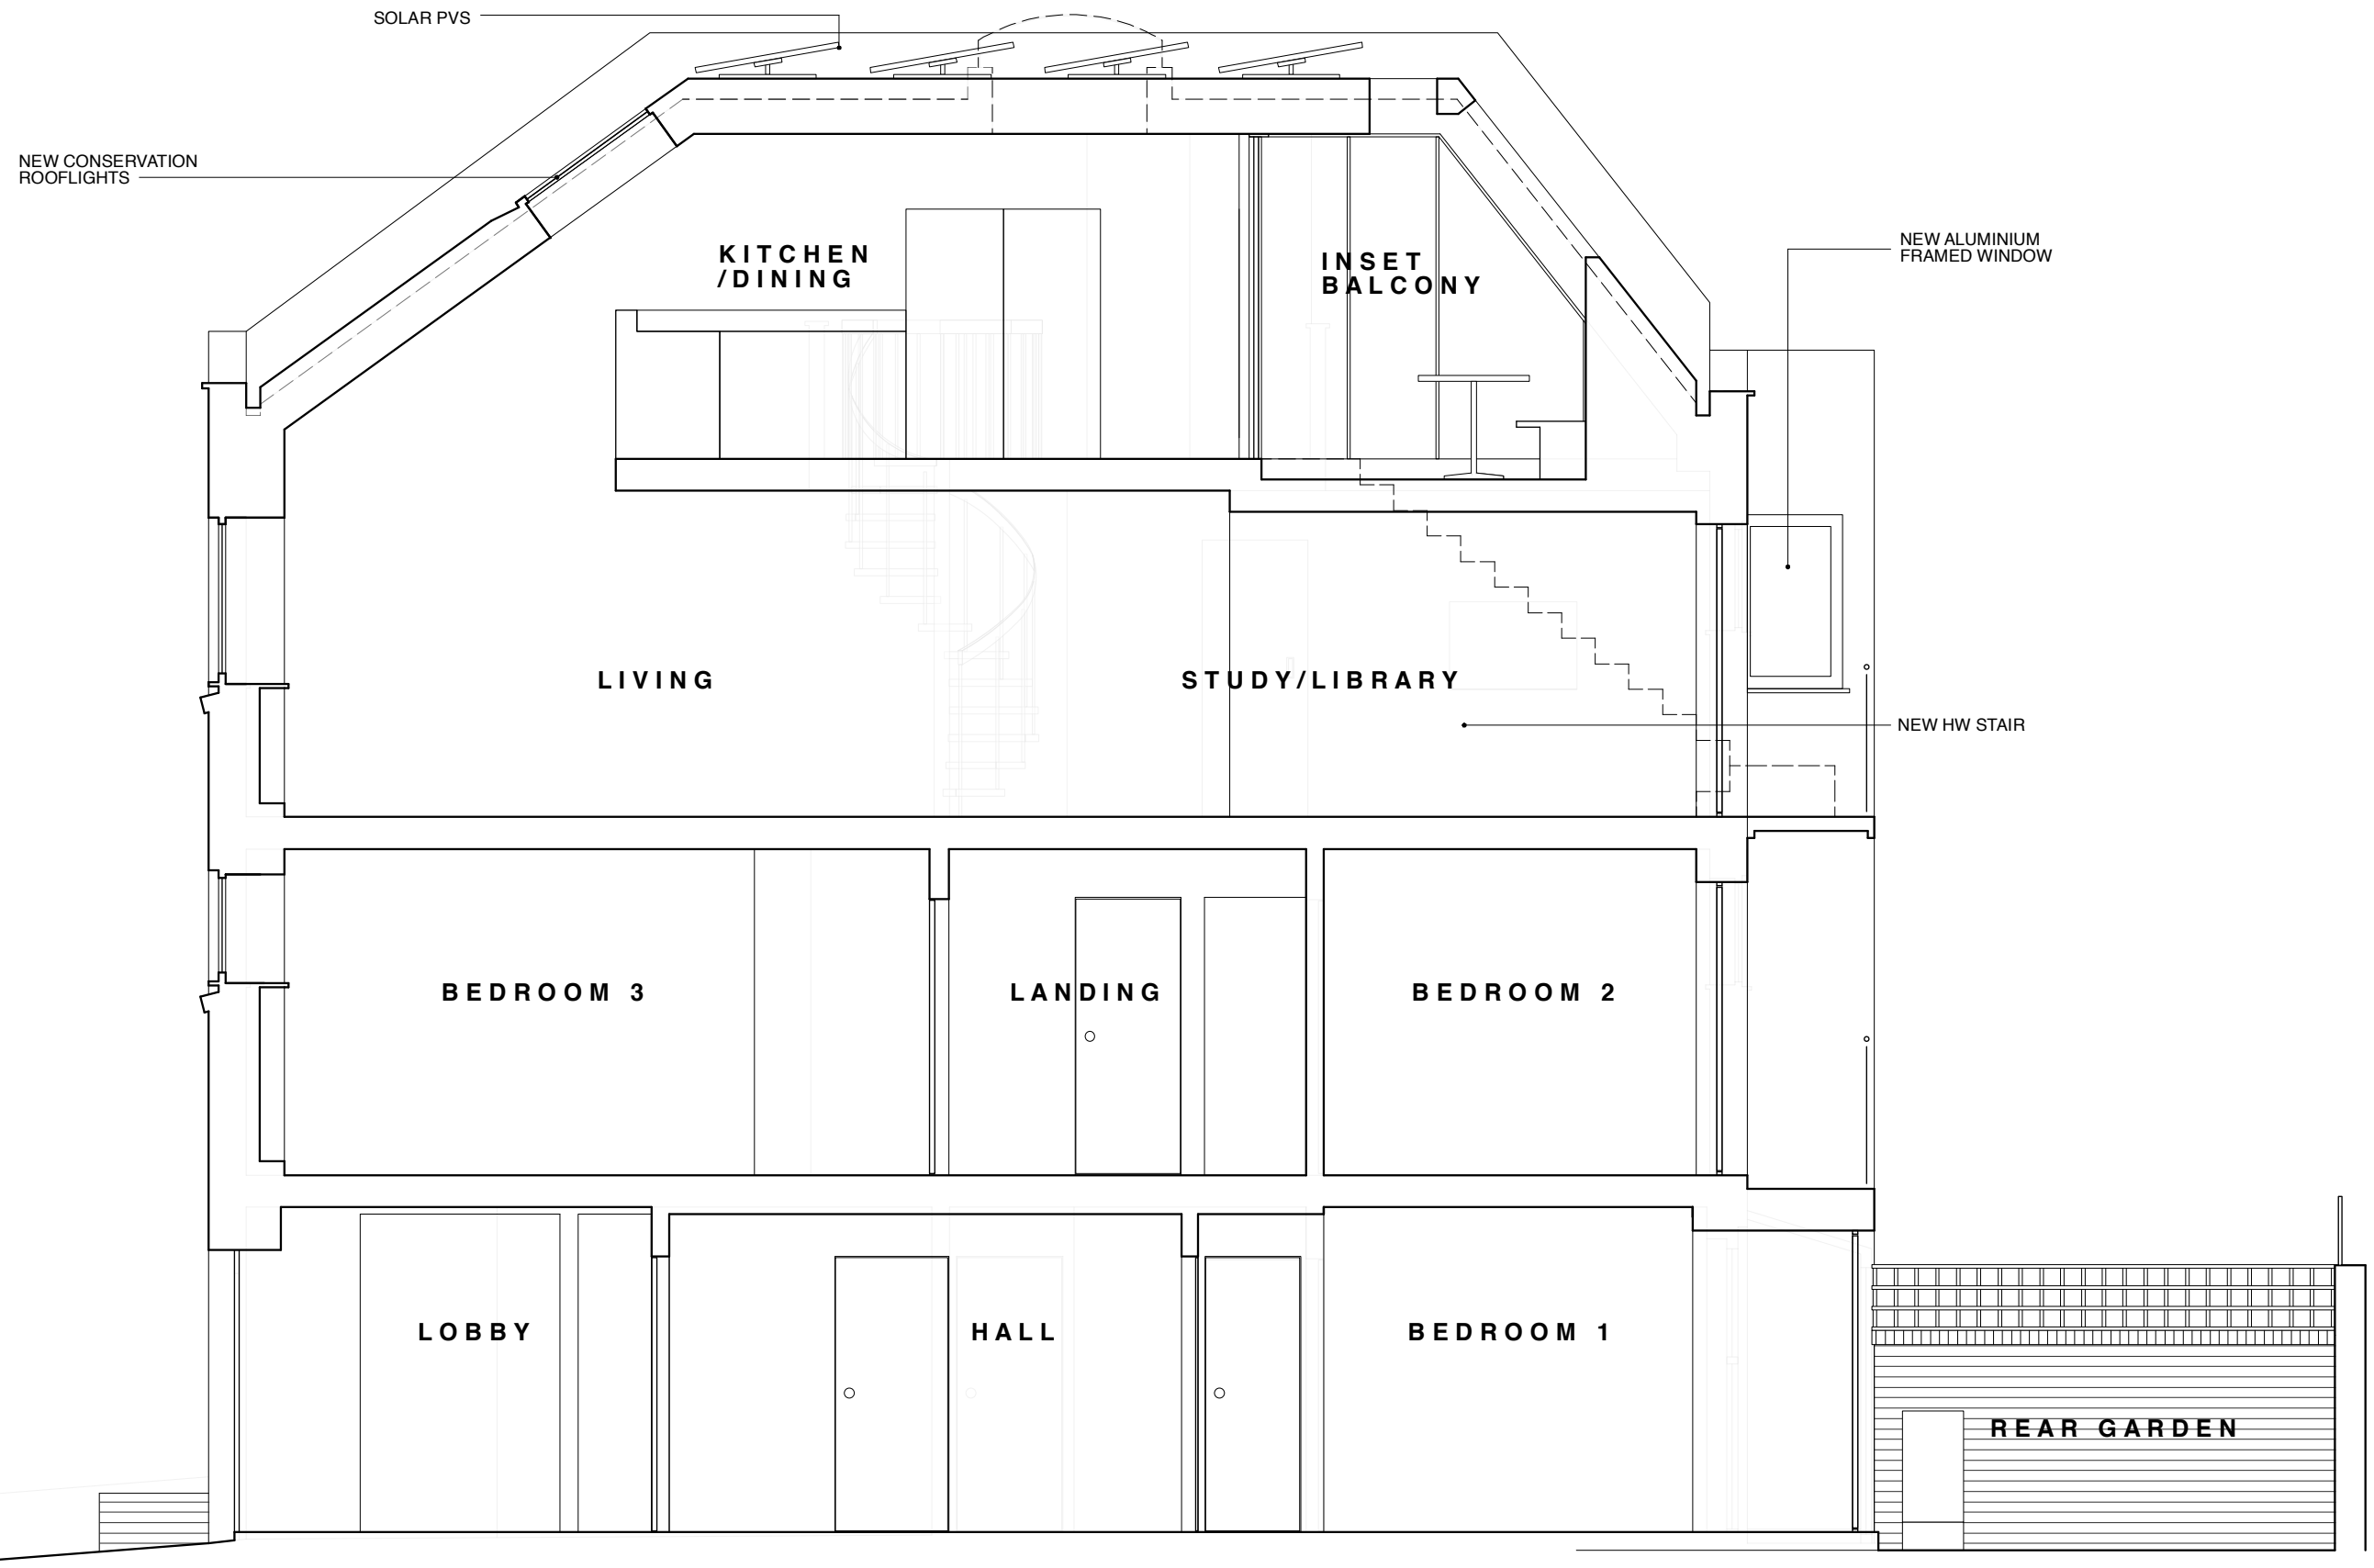

Lisa Shell
architects

EG2 Nooney Wharf, 24 Hertford Road, N1 5GT
T. 020 7275 7273 E. mail@lisashellarchitects.co.uk

www.lisashellarchitects.co.uk


REVISIONS/ ISSUE

20/10/2023
ISSUE TO CLIENT
FOR COMMENT/ INFO

07/11/23 A
ISSUE TO CONSULTANTS & BUILDING CONTROL
FOR QUOTE

30/11/23 B
ISSUE TO PLANNING
FOR APPROVAL

10/04/24 C
ISSUE TO CLIENT
FOR COMMENT/INFO

10/04/24 C
ISSUE TO PLANNING
FOR COMMENT/INFO

19/04/24 D
ISSUE TO PLANNING
FOR APPROVAL

13 JEFFREY'S PLACE, NW1 9PP

SECTION BB
AS PROPOSED

JFR / GA / 202 / D
1 : 50 @ A3

DO NOT SCALE FROM THIS DRAWING
REFER ALL DISCREPANCIES TO ARCHITECT

