



SECOND FLOOR

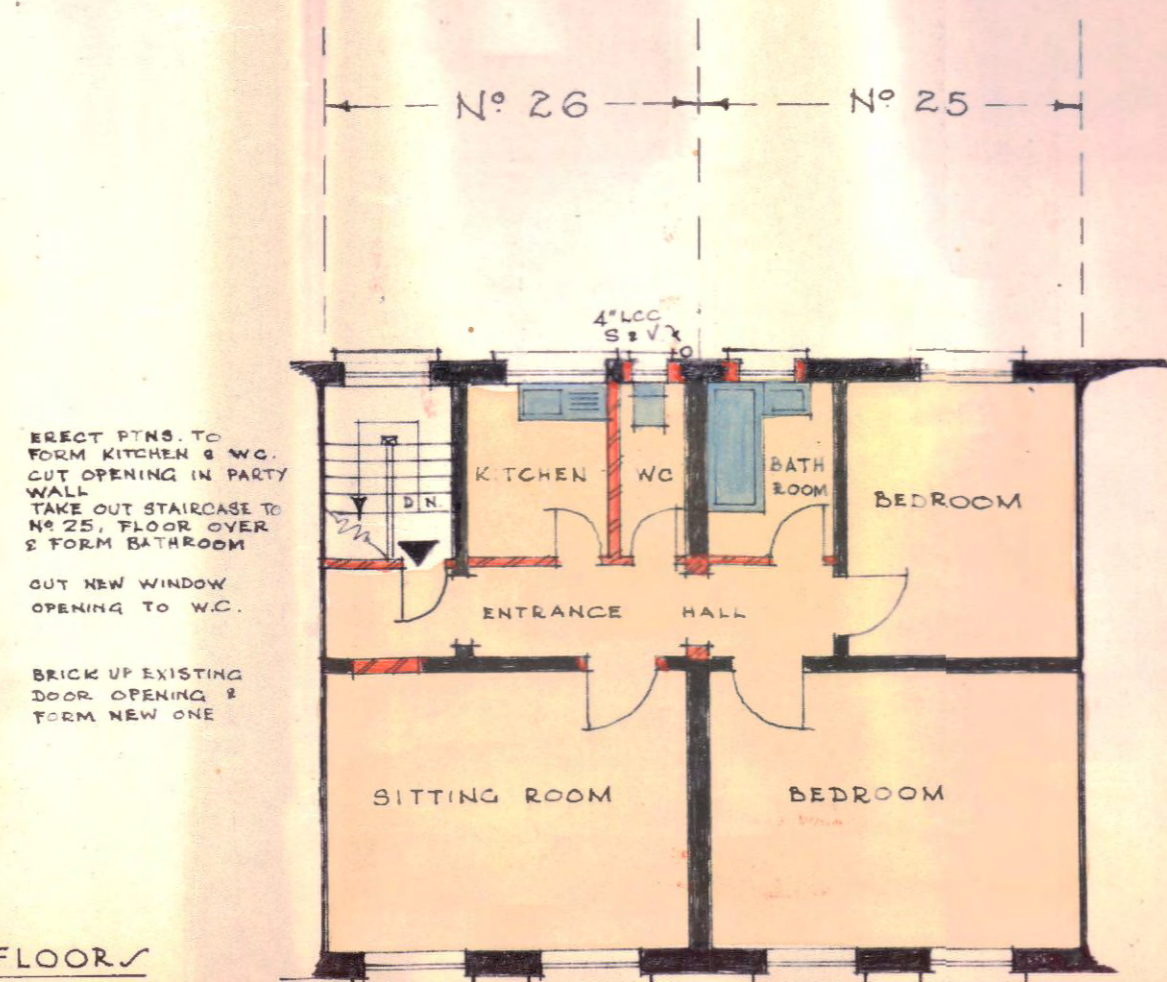

FIRST FLOOR

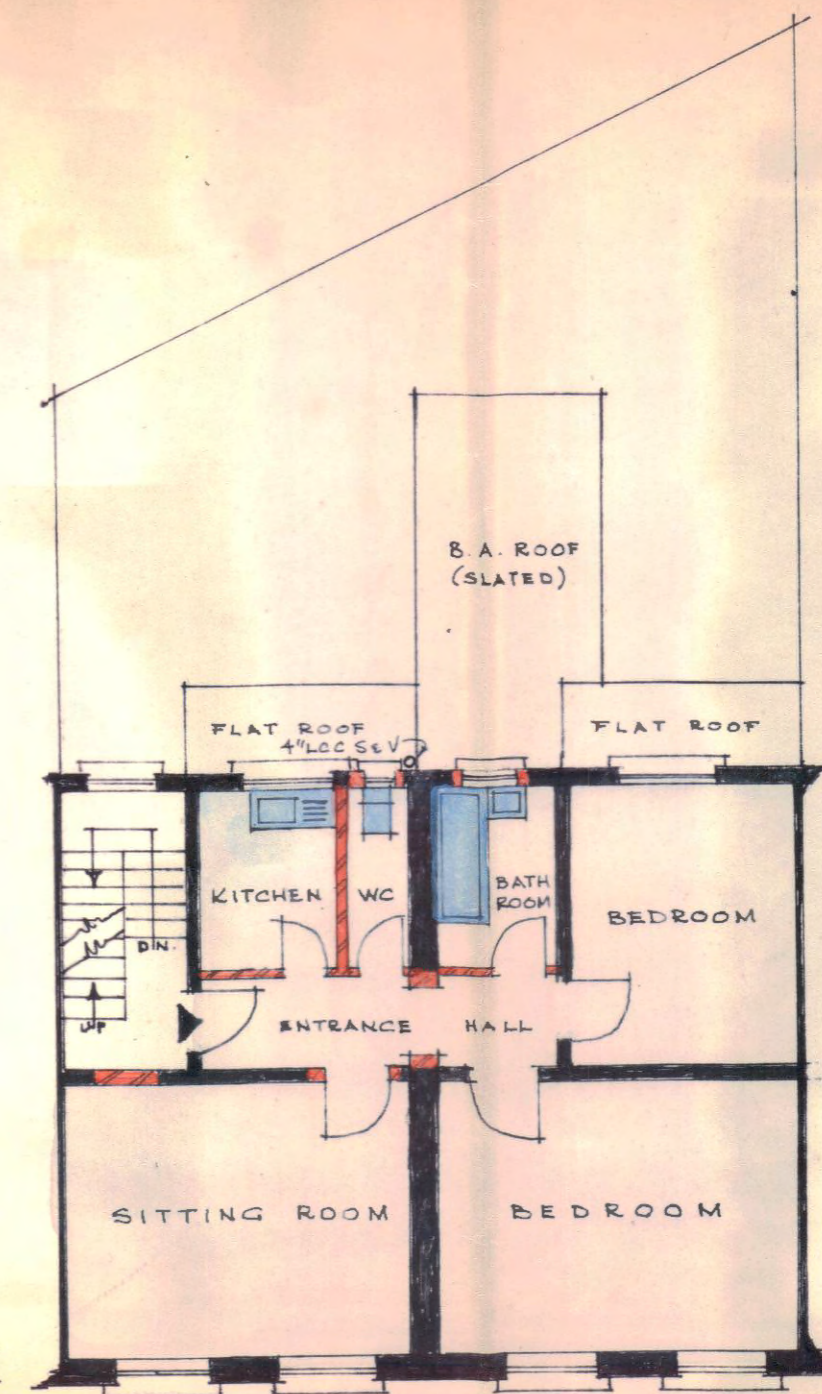



PLAN OF Nos. 25 & 26, GRAFTON CRESCENT, N.W.I. AS PROPOSED

SCALE: EIGHT FEET TO ONE INCH

4-12-1961.

C.E.K.

GROUND FLOOR

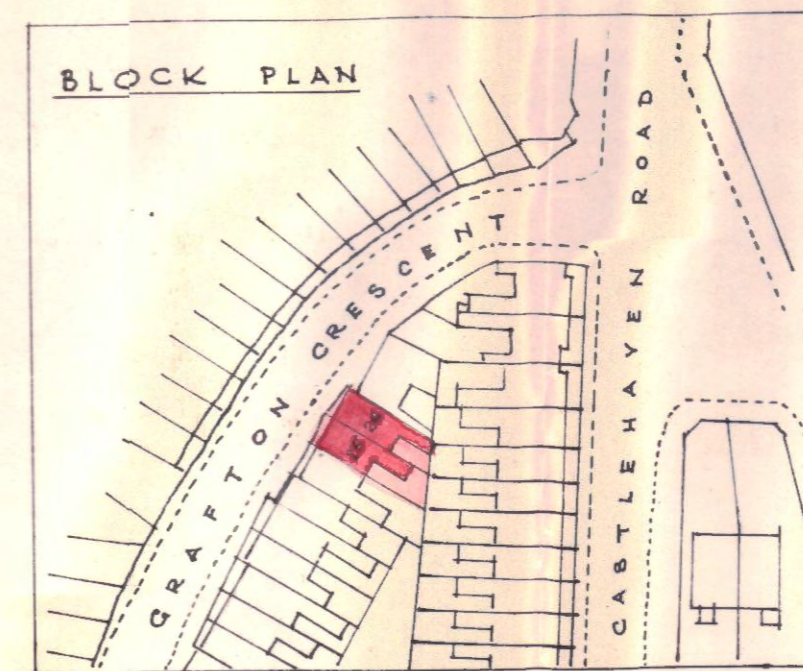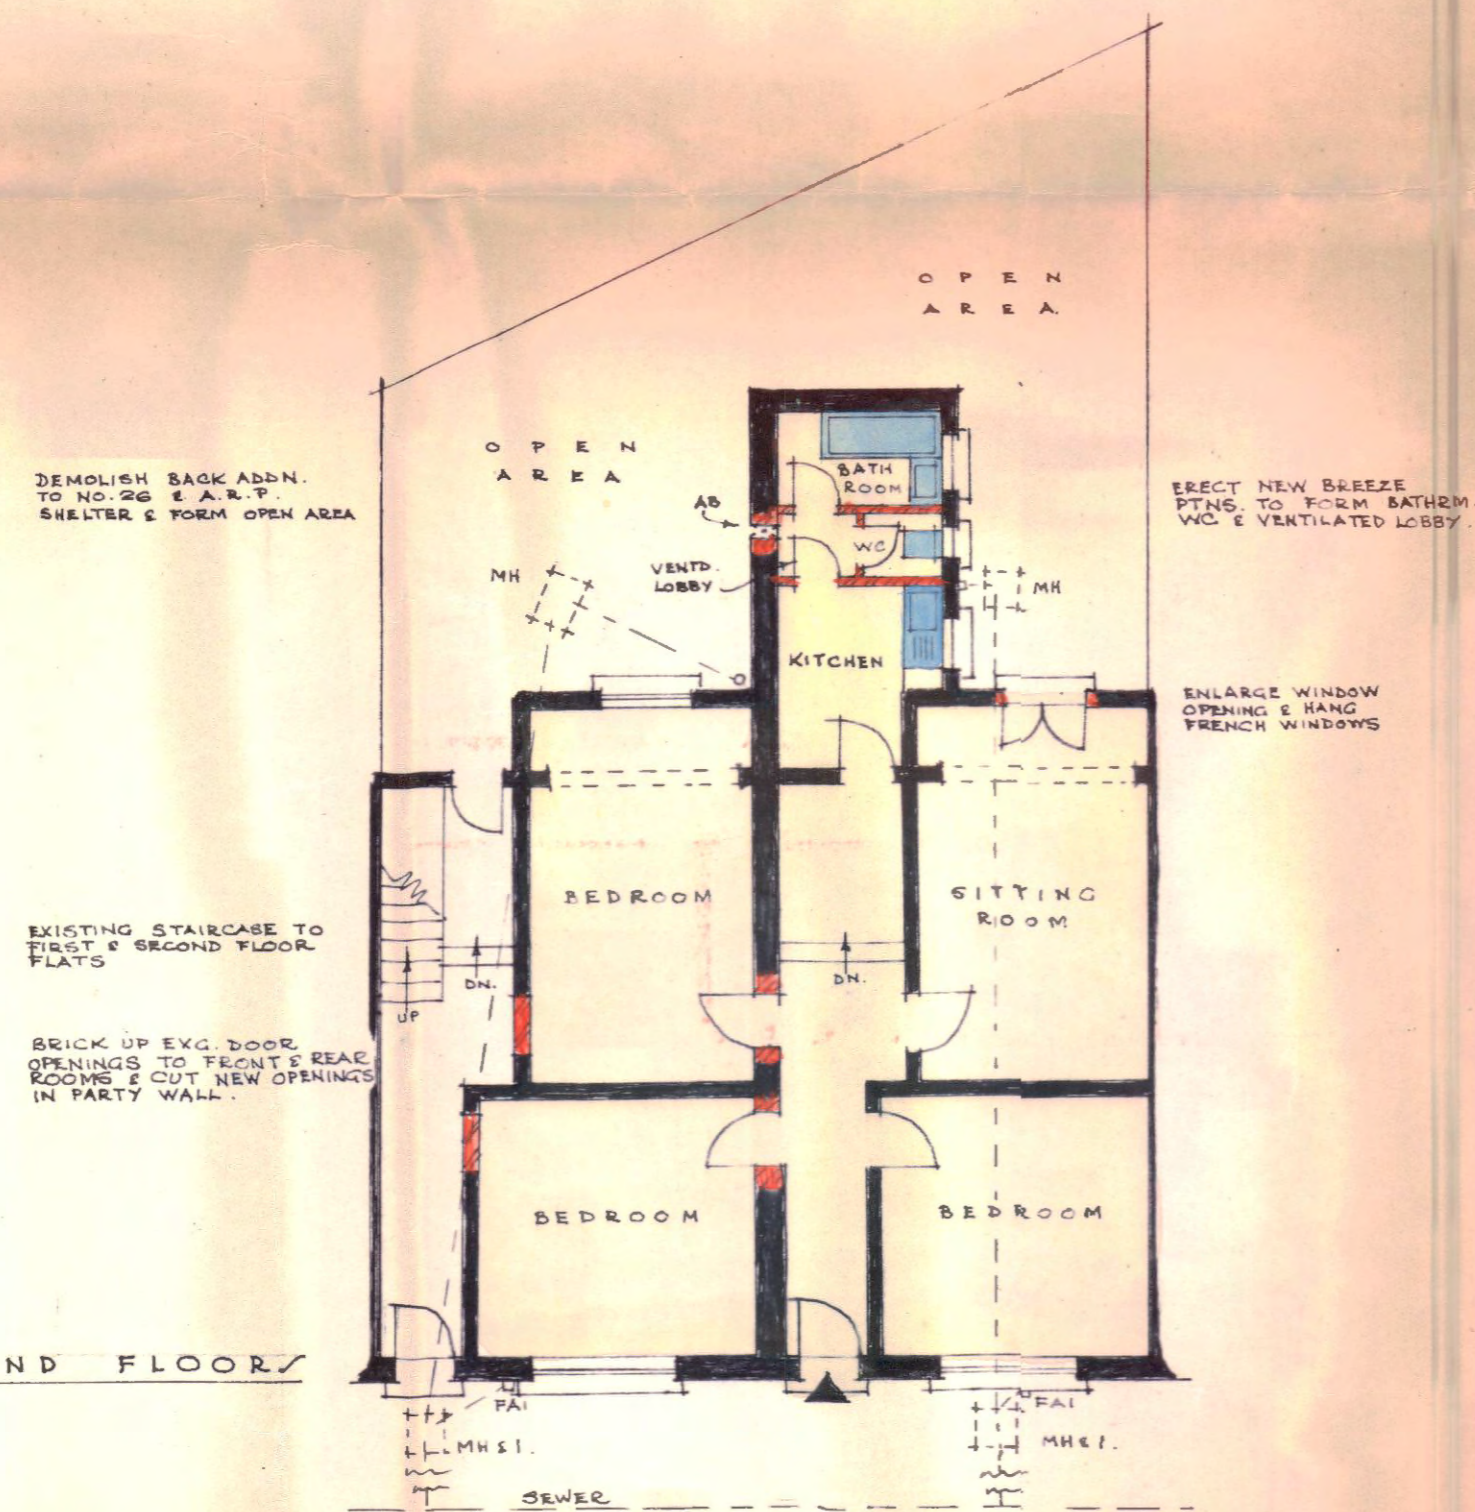

1P/BR/5 GROUP
31 JAN 1962
23807