


**Live Room A2
X214**

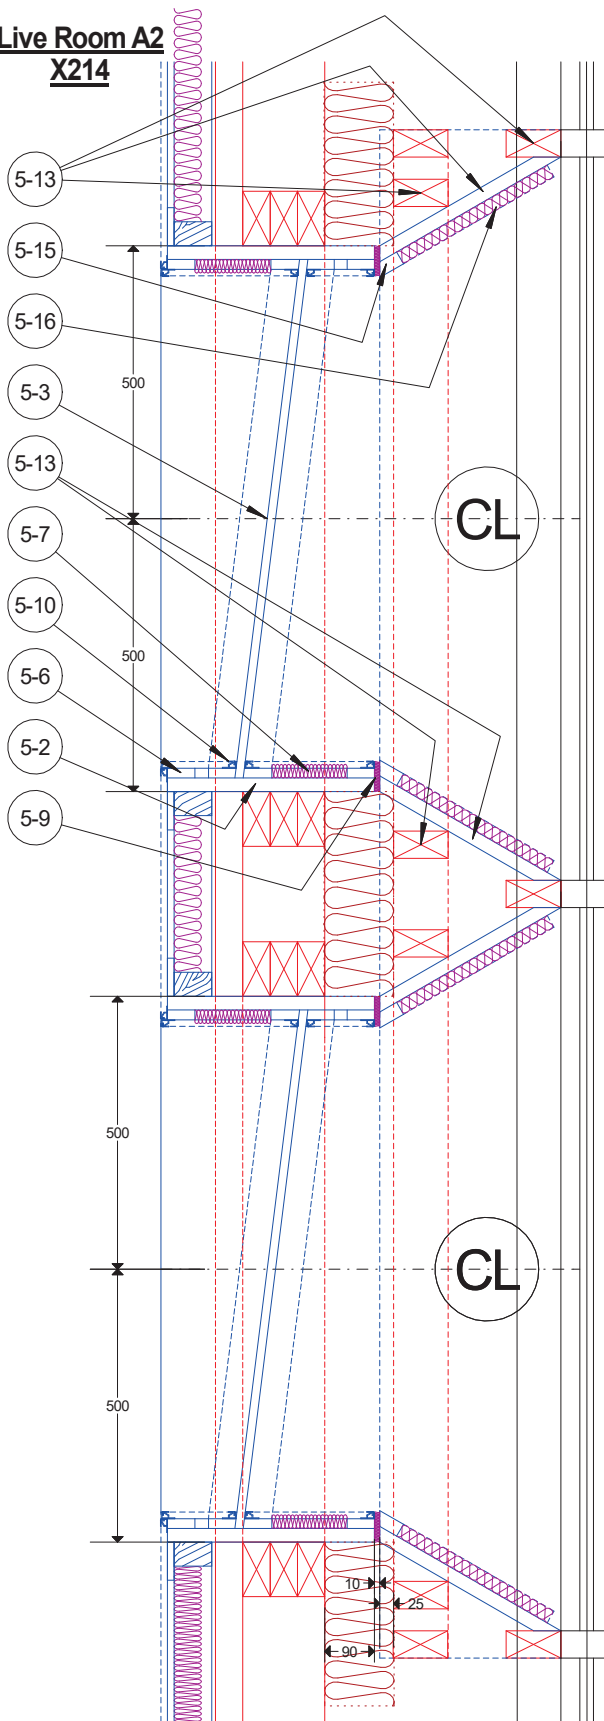


Plan Section

**Typical details of external windows
(Double window in room X214 noted)**

window

window

**Live Room A2
X214**

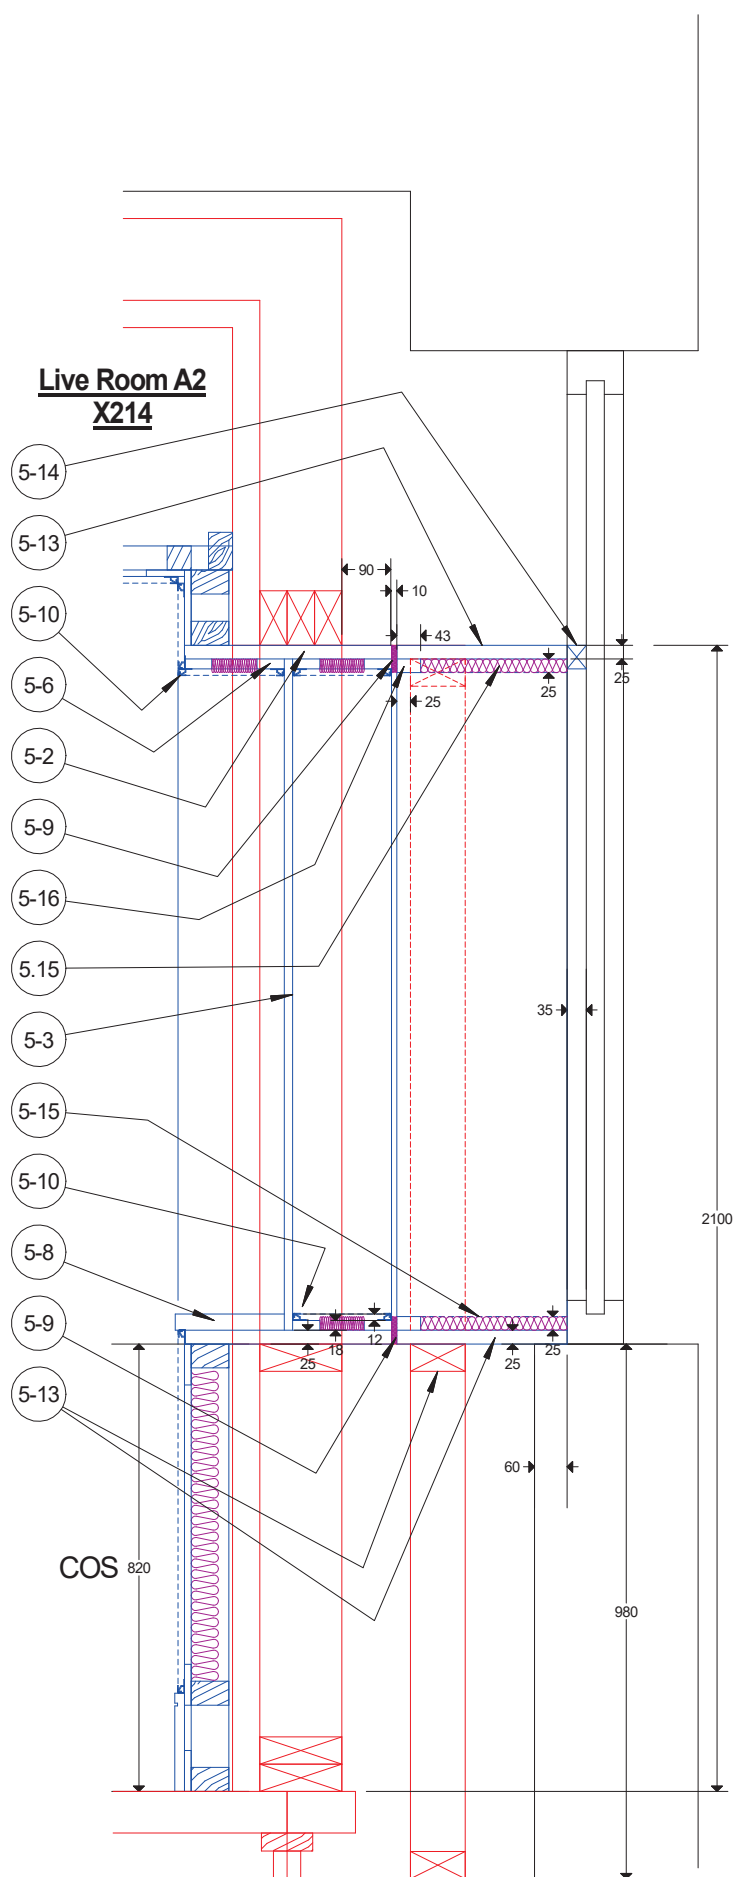

Vertical Section