


APARTMENT TYPE S.14

APARTMENT NUMBER	LEVEL	AREA (SQM)	PART M
E.00.04	EB Level 00 SSL	84 m ²	M4 (3)(2)(a)

Total units: 1

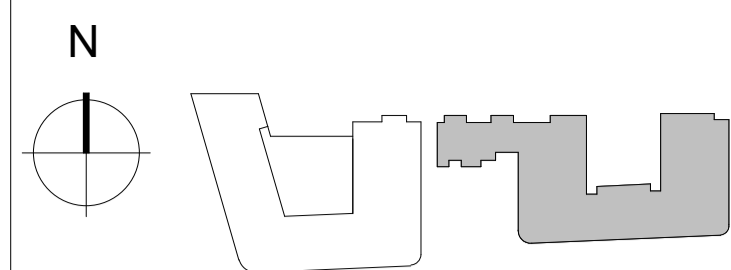

KEY PLAN



NOTES

THIS DRAWING MUST NOT BE SCALED.


ALL DIMENSIONS ARE TO BE VERIFIED AND CHECKED ON SITE. ANY DISCREPANCIES THAT ARE, OR BECOME, APPARENT SHOULD BE REPORTED TO CHAPMAN TAYLOR.

AREAS INDICATED ARE APPROXIMATE GROSS INTERNAL AREA. THEY RELATE TO THE LIKELY AREAS OF THE BUILDING AT THE CURRENT STAGE OF DESIGN. ANY DECISIONS TO BE MADE ON THE BASIS OF THESE PREDICTIONS, WHETHER AS TO PROJECT VIABILITY, PRE-LETTING, LEASE AGREEMENTS, OR THE LIKE, SHOULD INCLUDE ADEQUATE ALLOWANCE FOR THE INCREASES AND DECREASES INHERENT IN THE DESIGN DEVELOPMENT AND BUILDING PROCESS.

© COPYRIGHT CHAPMAN TAYLOR 2020

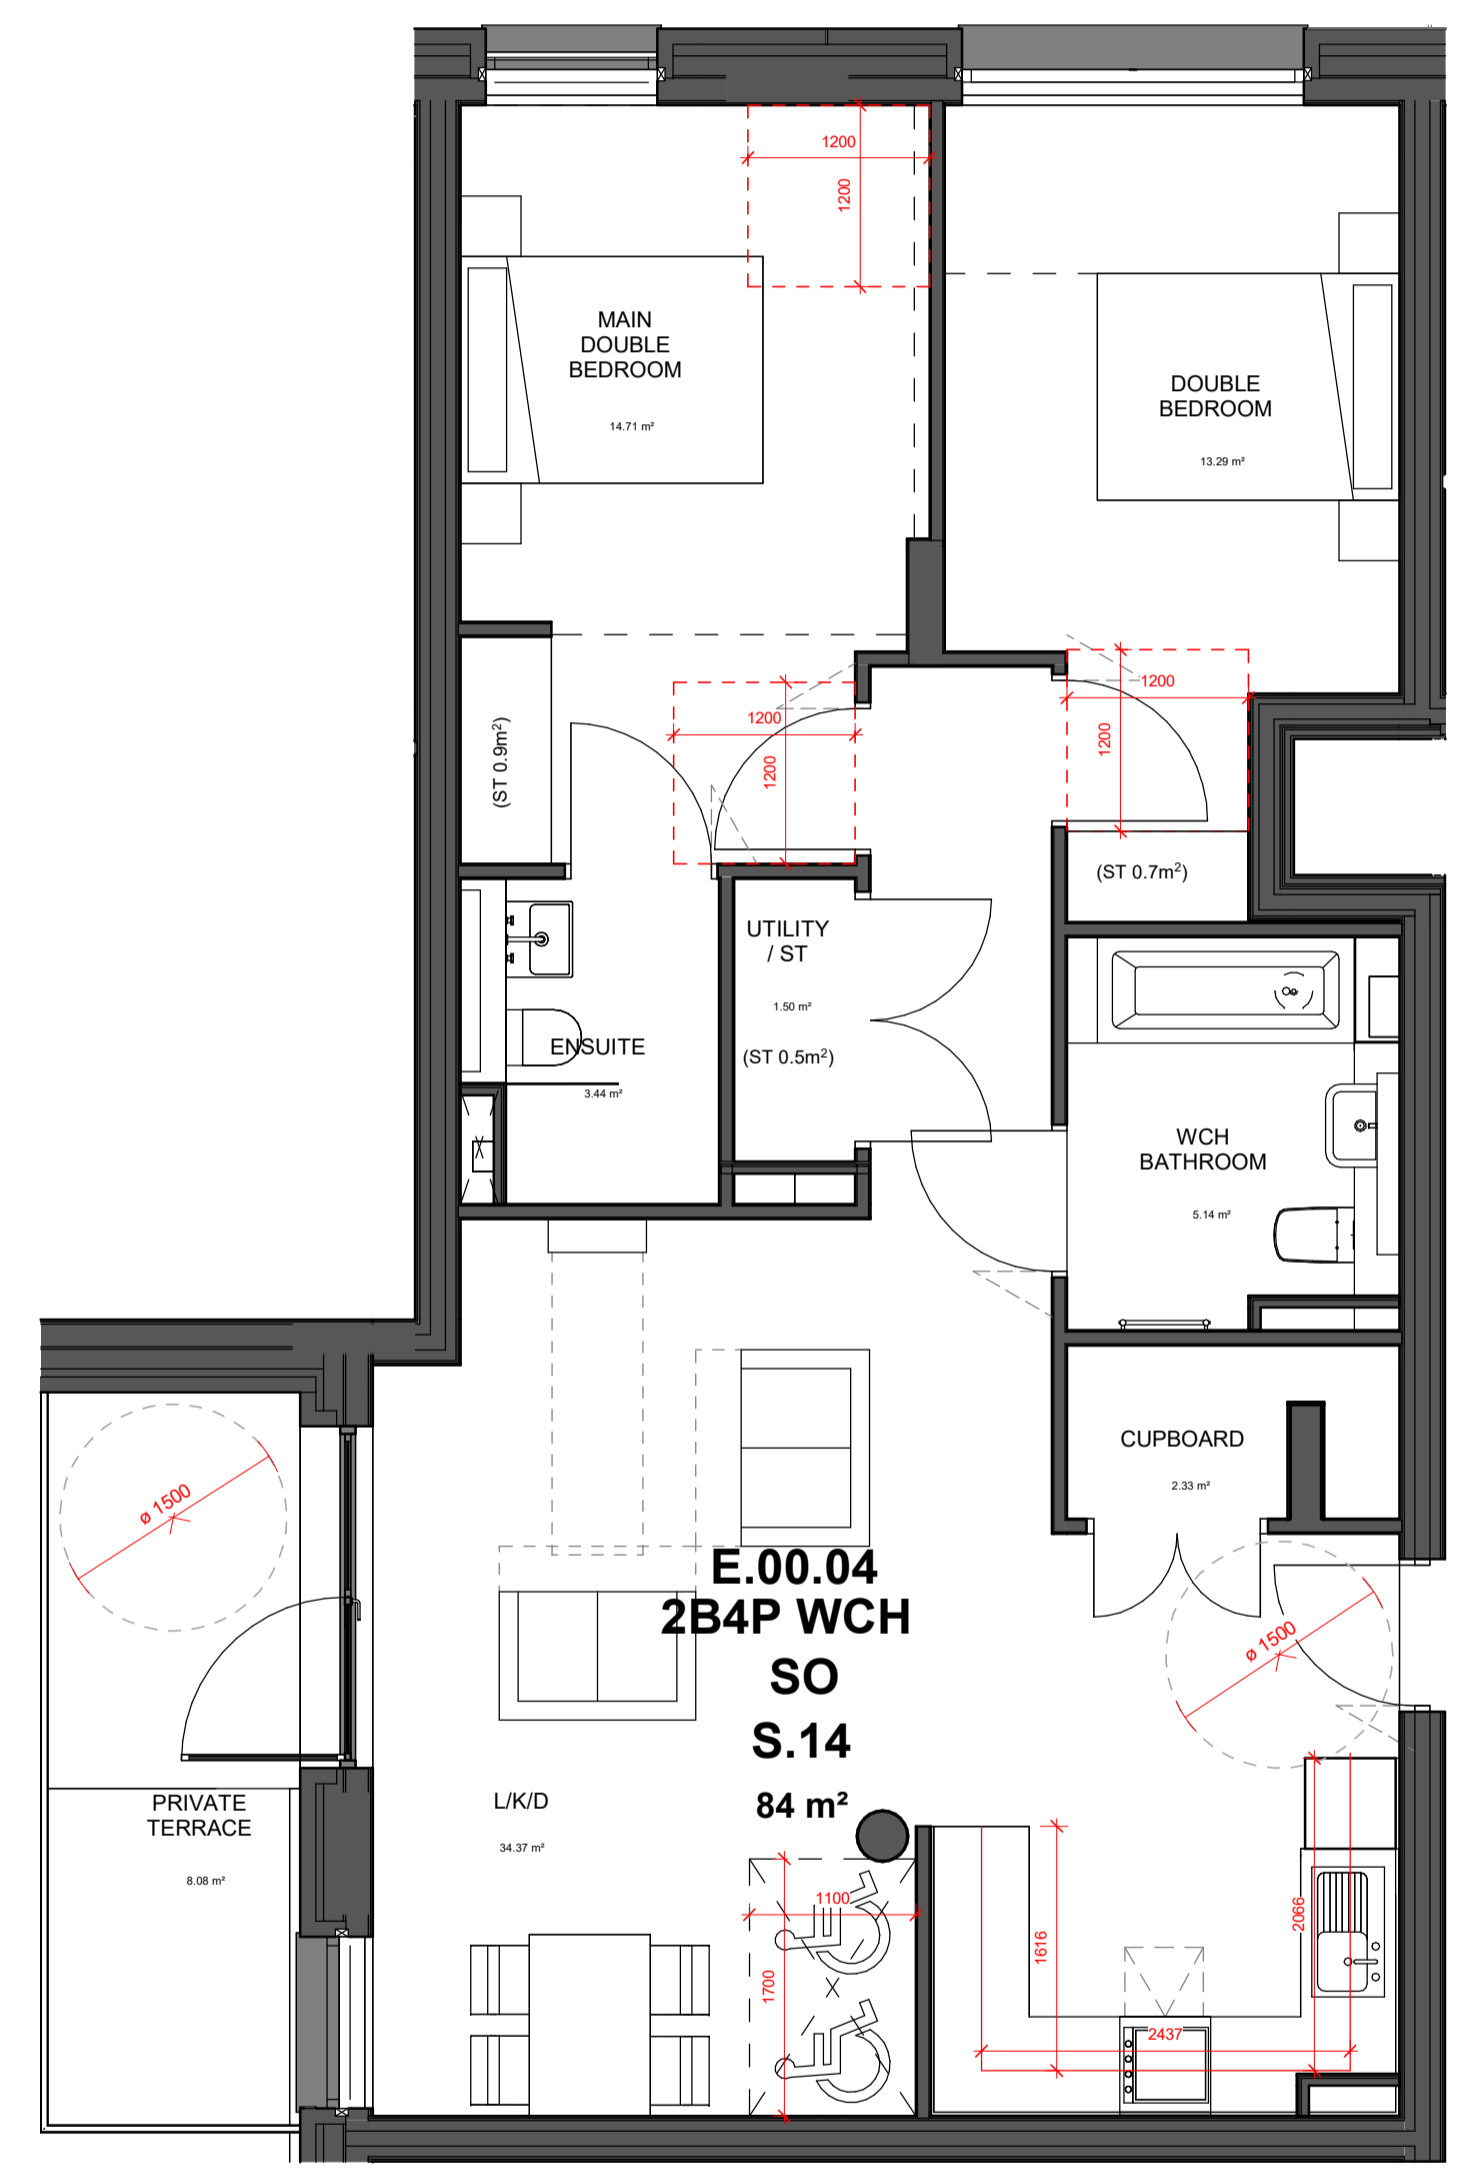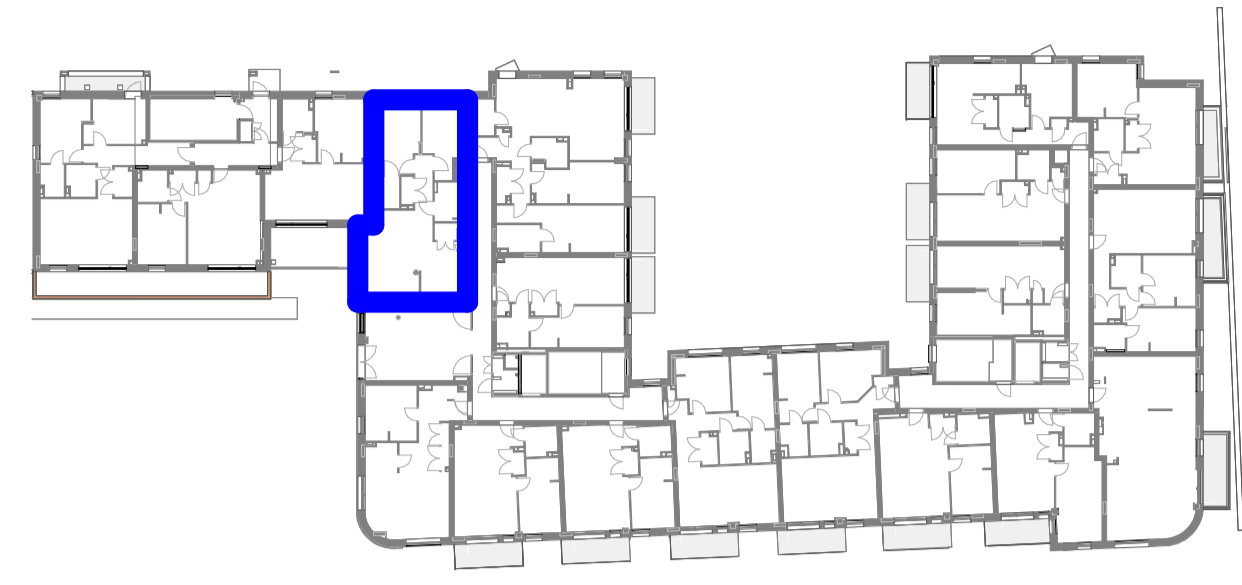

1 Type S.14 - 2B4P SO
1 : 50

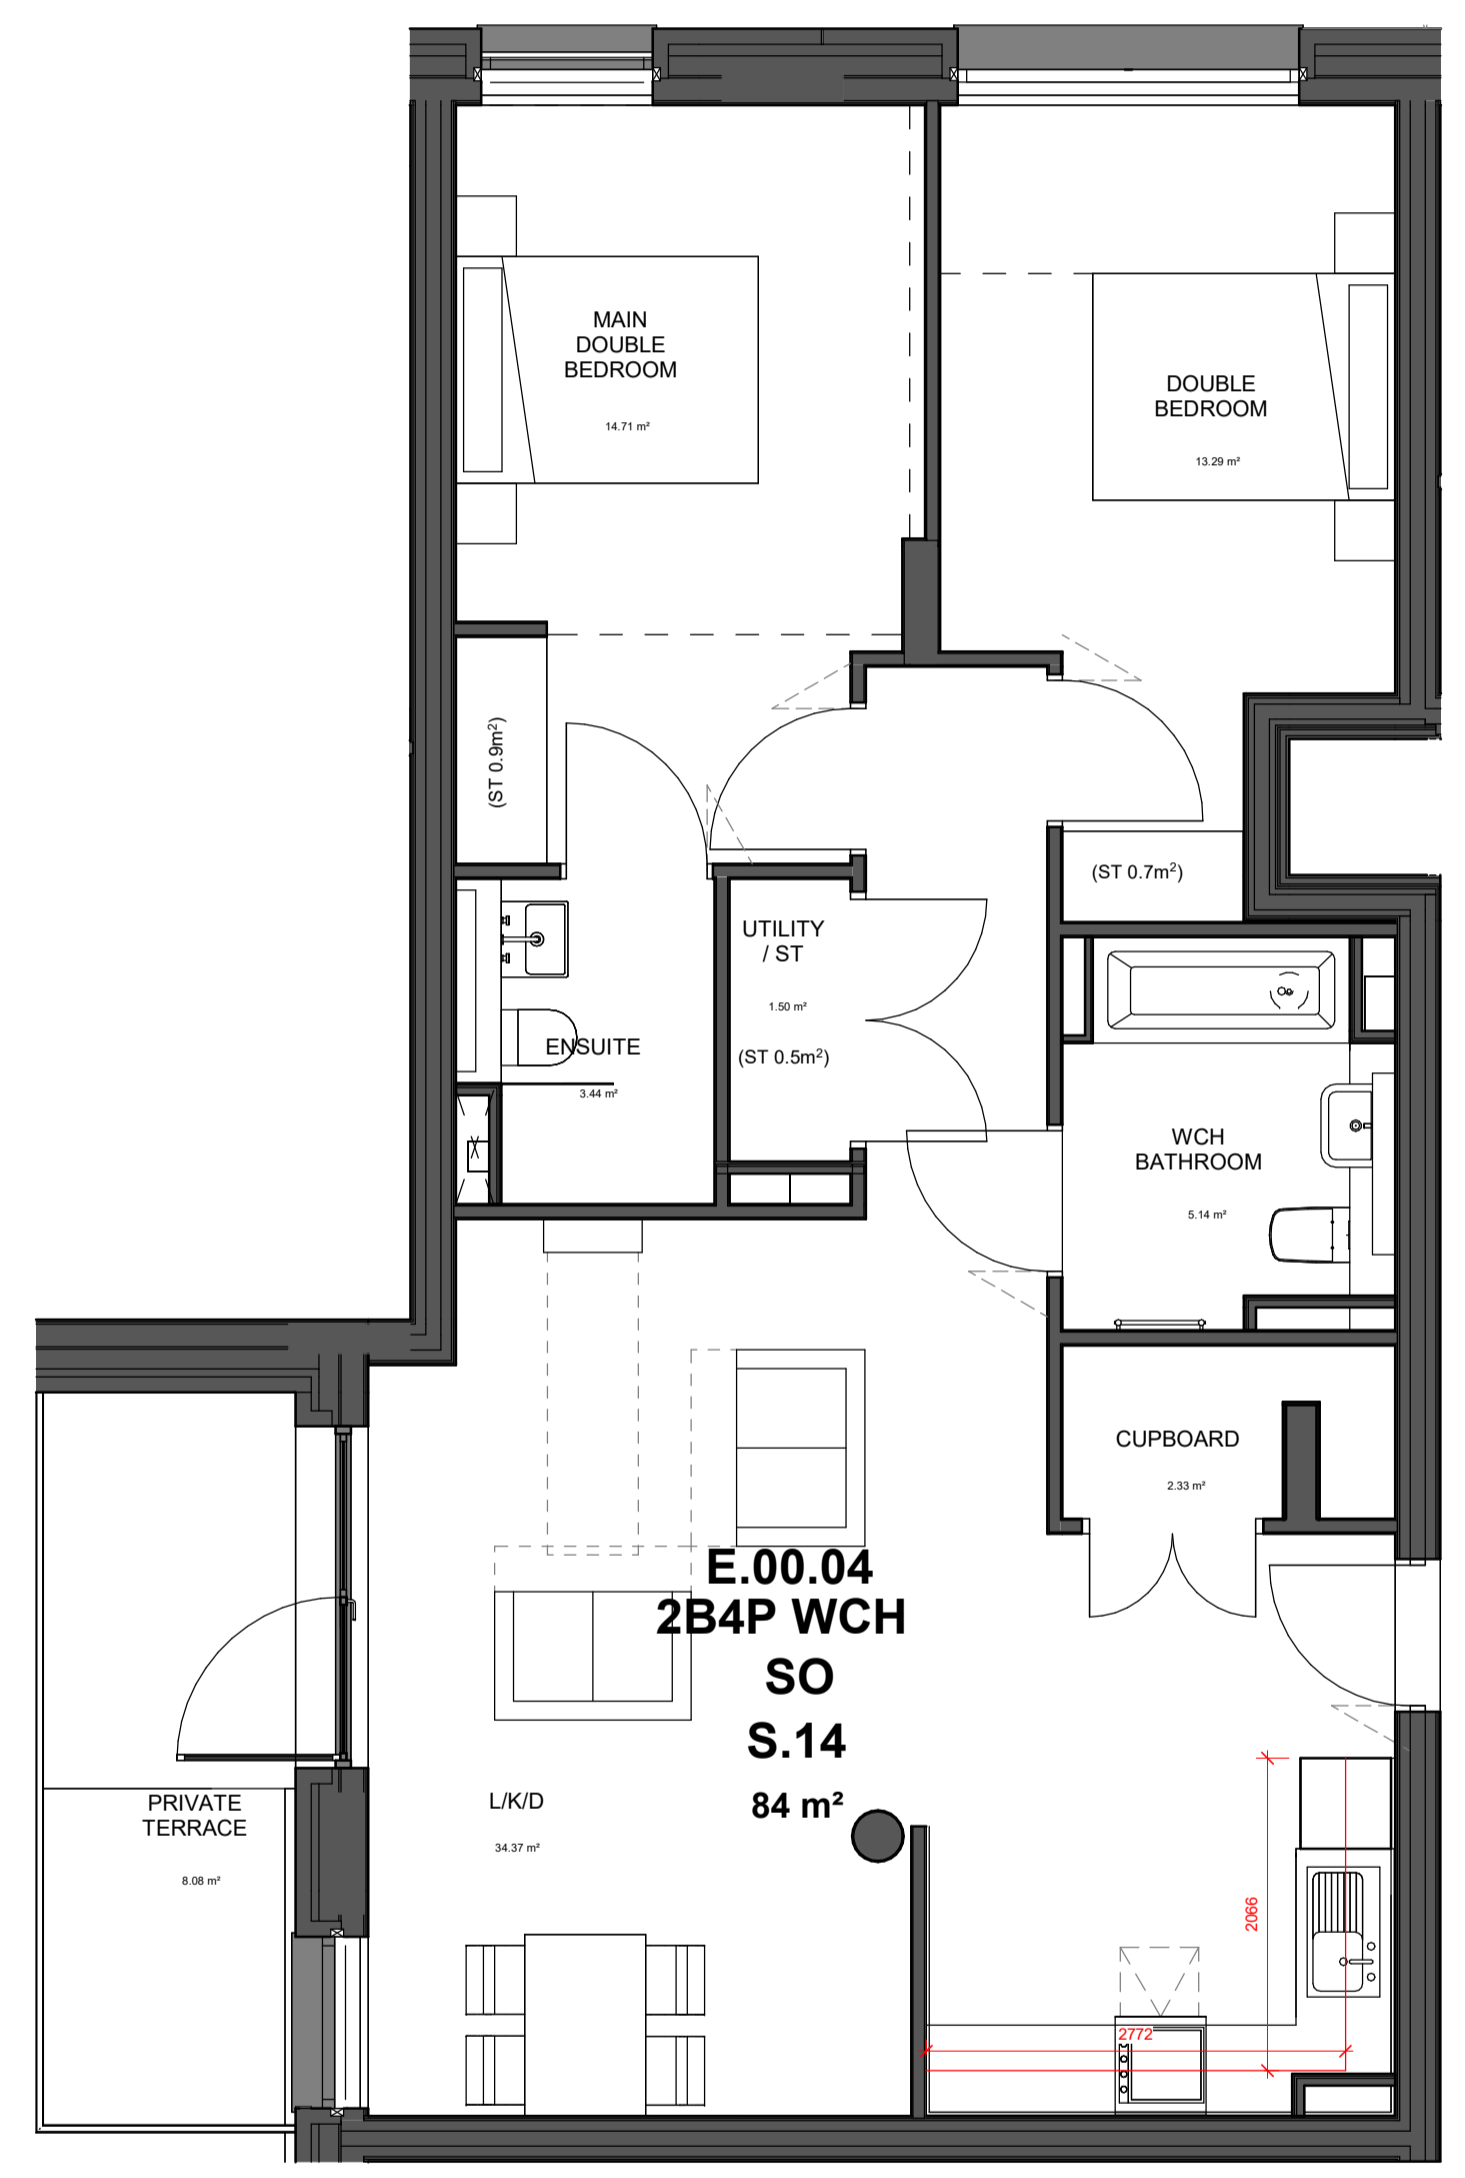

3 Type S.14 - 2B4P SO (OP 2)
1 : 50

EAST BLOCK
APARTMENT TYPE SO.14 2B4P WCH
 UNIT COUNT: 1
 AREA: 83.95 sqm
 BUILT IN STORAGE: 2.8 sqm

REV	DATE	BY	DESCRIPTION	CHKD
P03	26.03.24	BB	(EB-317) Planning Condition 9	SP
P02	05.12.23	RPI/GB	(EB-315) Planning Condition 10	SP
P01	15.10.21	SS	(EB-039) PLANNING CONDITION SUBMISSION	LF

CLIENT

astr. a2dominion

PROJECT

WEST END LANE
 158 West End Lane
 West Hampstead
 London NW8 1SD

ARCHITECT

CHAPMAN TAYLOR
 GLOBAL ARCHITECTS & MASTERPLANNERS

LONDON STUDIO
 12 Grafton Street
 London W2 6LG
 United Kingdom
 T +44 (0)20 7371 3000
 E london@champanyaylor.com
 www.champanyaylor.com

STRUCTURAL ENGINEER

IESIS STRUCTURES

SERVICES ENGINEER

FHP

DRAWING TITLE

EAST BLOCK
SHARED OWNERSHIP FLAT TYPE SO.14

Scale 1 : 100 @ A1

INTERNAL AREA NO	ISSUE DATE	STATUS	DESIGNED BY	CHECKED BY
C340WEL	OCT 2021	PLANNING	SS	LF


PROJECT NUMBER	ROLE	ORGANIZATION	TYPE	SERIES	LEVEL	DRAWN	REVISION
0001	A	CTA	SKE	98	00	5587	P03

APARTMENT TYPE P.01

APARTMENT NUMBER	LEVEL	AREA (SQM)	PART M
E.-1.02	EB Level B1 SSL	82 m ²	M4 (3)(2)(a)

Total units: 1



N

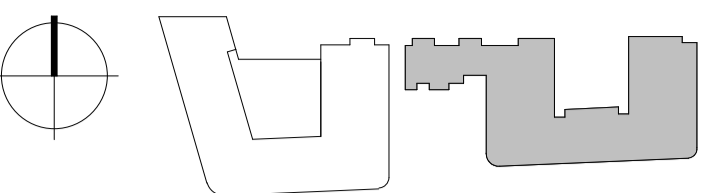


KEY PLAN

NOTES

THIS DRAWING MUST NOT BE SCALED.
 ALL DIMENSIONS ARE TO BE VERIFIED AND CHECKED ON SITE. ANY DISCREPANCIES THAT ARE, OR BECOME, APPARENT SHOULD BE REPORTED TO CHAPMAN TAYLOR.
 AREAS INDICATED ARE APPROXIMATE GROSS INTERNAL AREA. THEY RELATE TO THE LIKELY AREAS OF THE BUILDING AT THE CURRENT STAGE OF DESIGN. ANY DECISIONS TO BE MADE ON THE BASIS OF THESE PREDICTIONS, WHETHER AS TO PROJECT VIABILITY, PRE-LETTING, LEASE AGREEMENTS, OR THE LIKE, SHOULD INCLUDE ADEQUATE ALLOWANCE FOR THE INCREASES AND DECREASES INHERENT IN THE DESIGN DEVELOPMENT AND BUILDING PROCESS.
 © COPYRIGHT CHAPMAN TAYLOR 2020

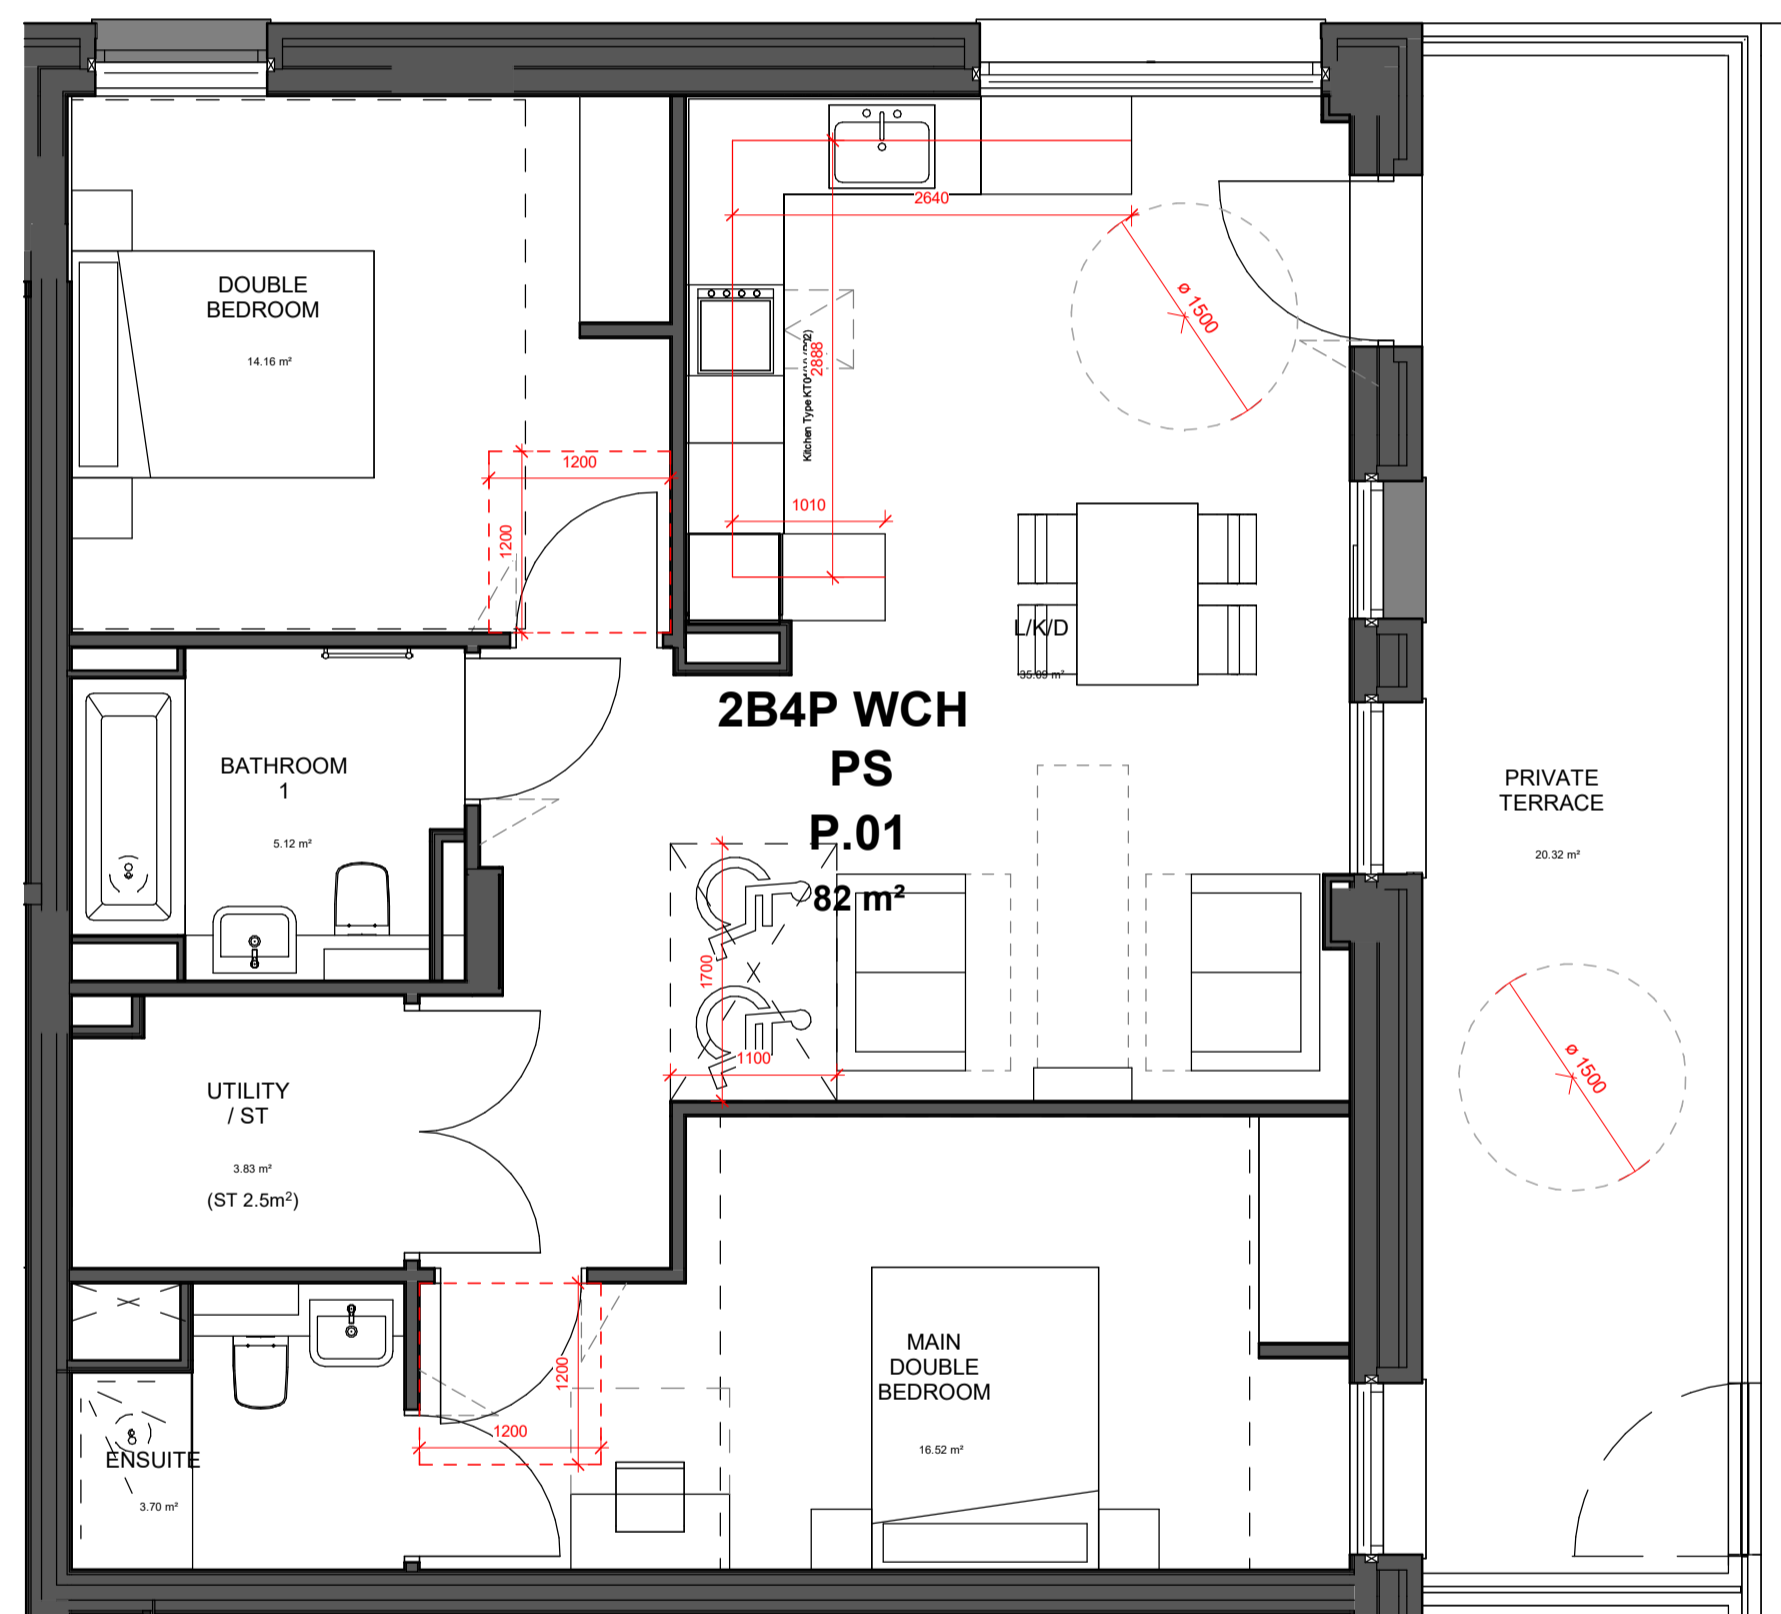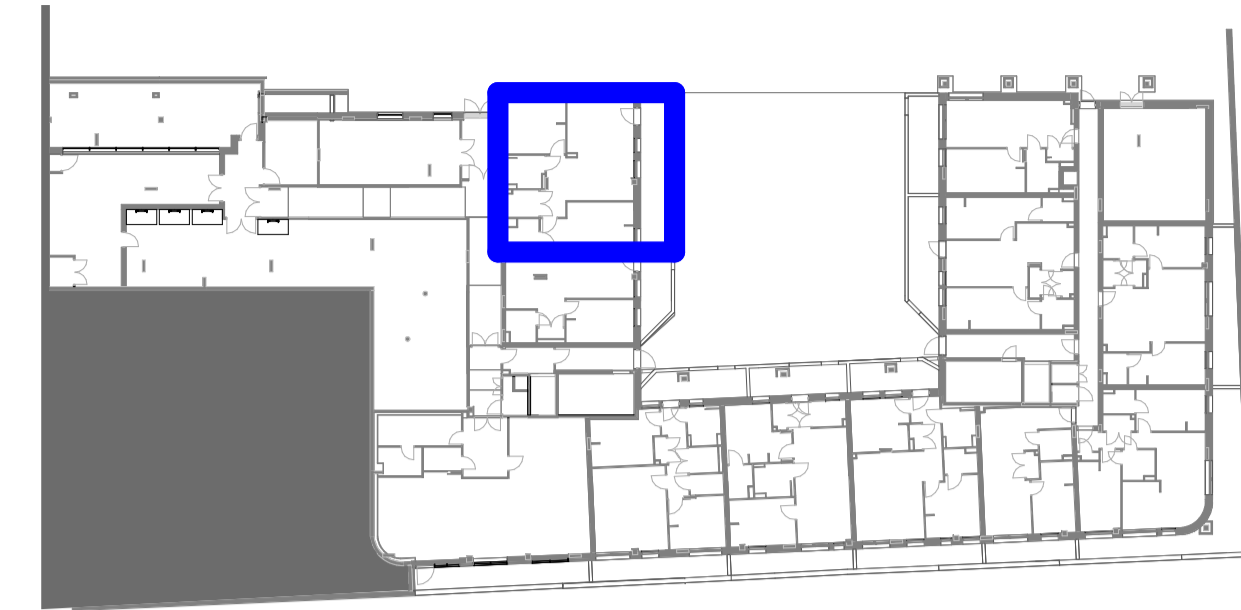

1 Type P.01 - 2B4P Private
1 : 50

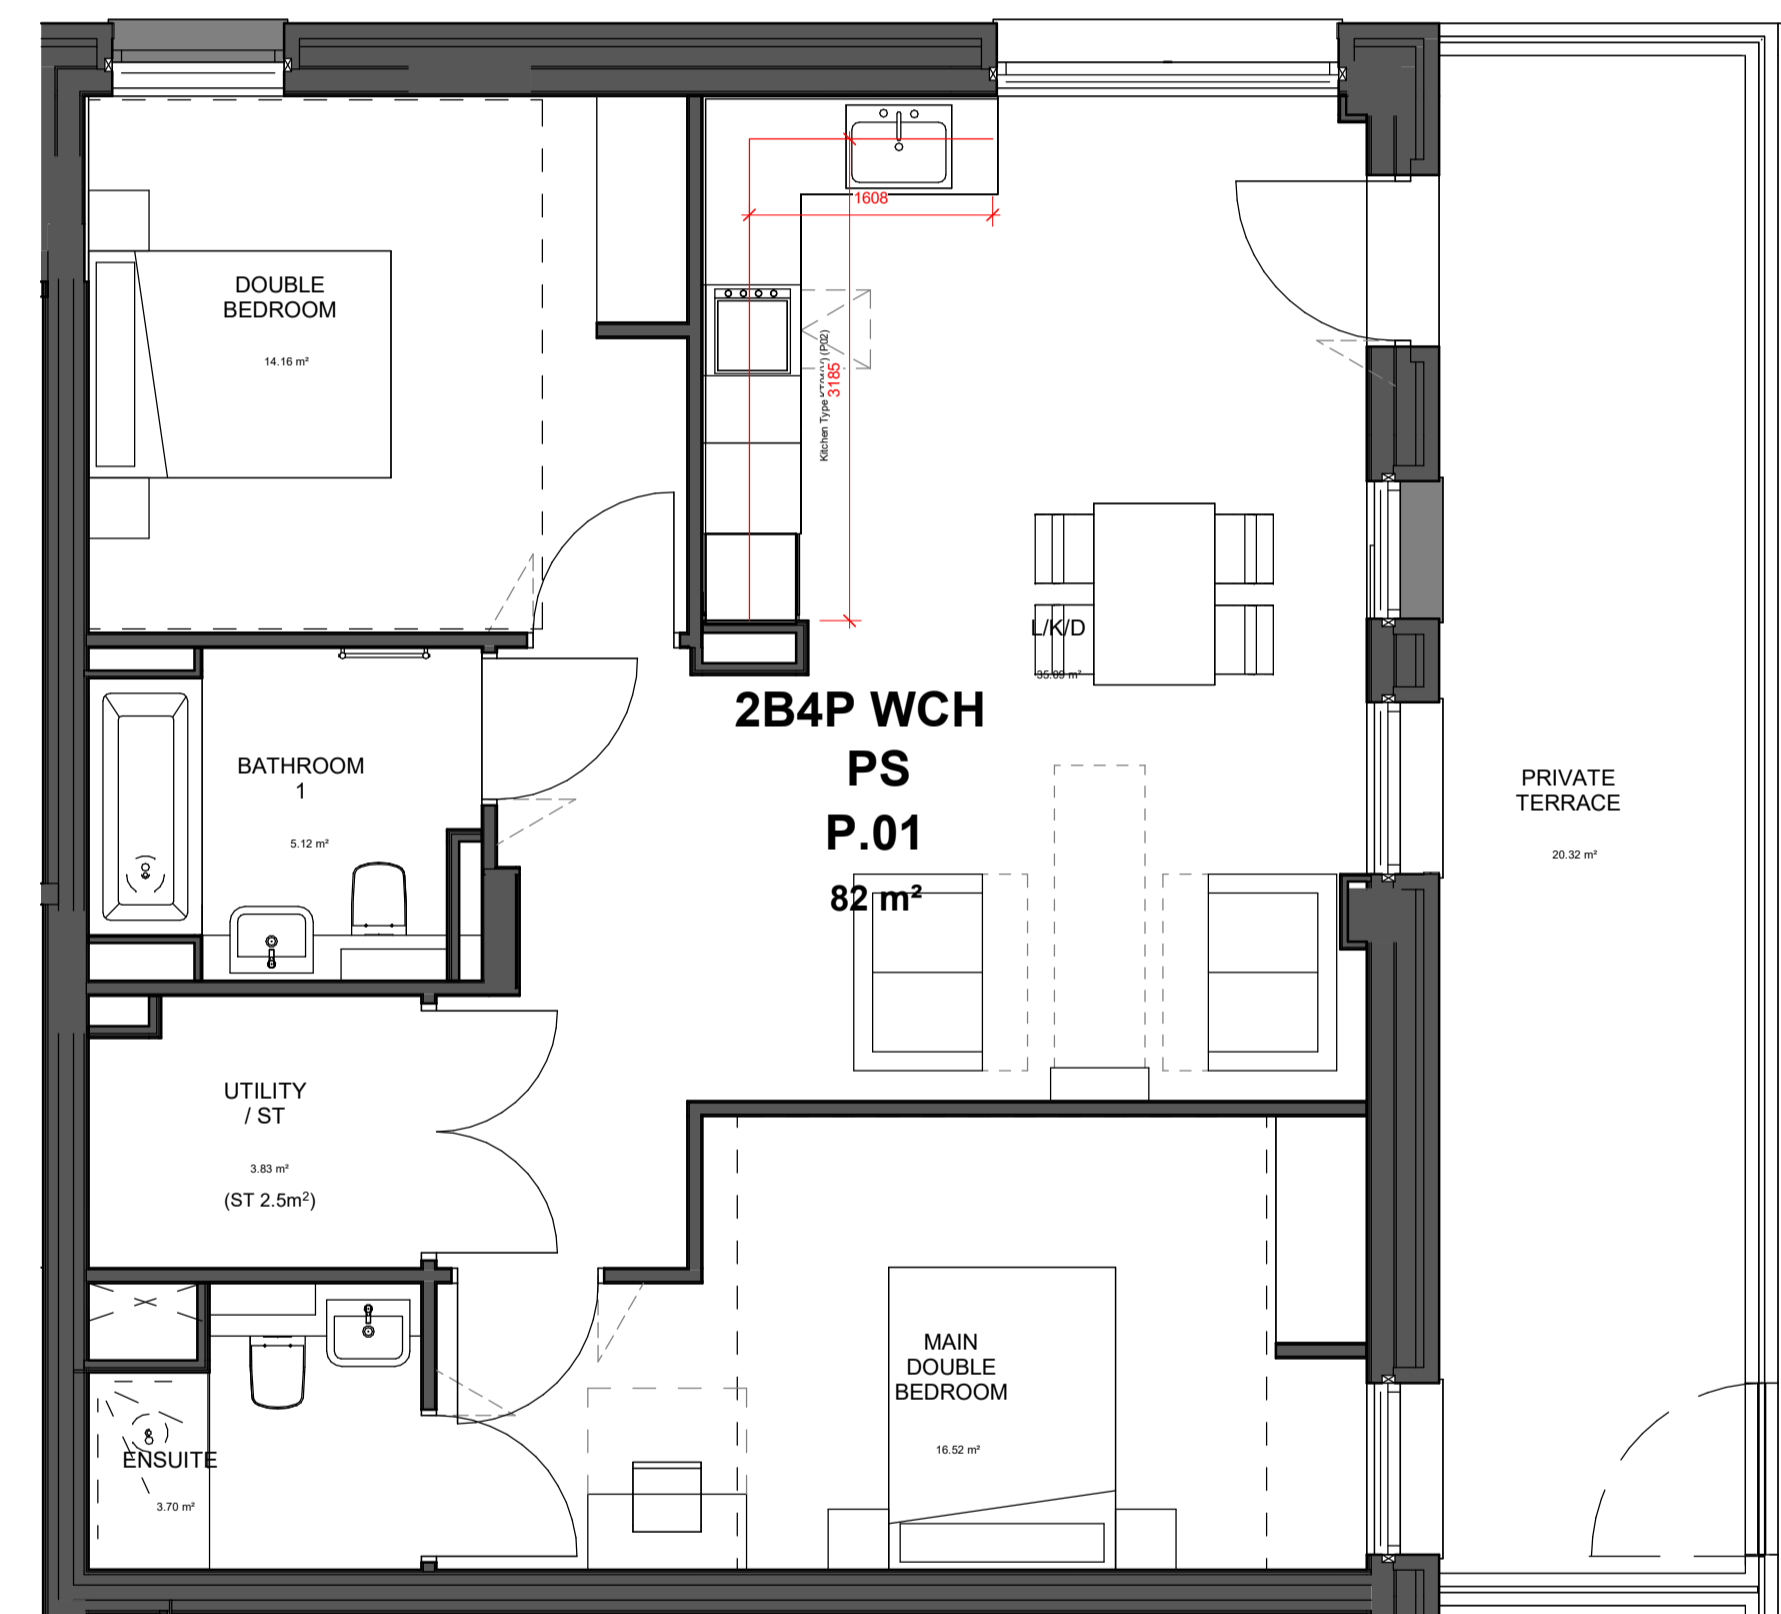

3 Type P.01 - 2B4P Private (OP 2)
1 : 50

EAST BLOCK
APARTMENT TYPE P.01 2B4P
E.-1.01
 UNIT COUNT: 1
 AREA: 82.37 sqm
 BUILT IN STORAGE: 2.5 sqm

REV	DATE	BY	DESCRIPTION	CHKD
P04	26.03.24	BB	(EB-317) Planning Condition 9	SP
P03	05.12.23	RPVGB	(EB-315) Planning Condition 10	SP
P02	10.11.23	RP	(EB-305) Planning Condition 09	SP
P01	15.10.21	SS	(EB-039) PLANNING CONDITION SUBMISSION	LF

CLIENT



PROJECT
WEST END LANE

158 West End Lane
 West Hampstead
 London NW6 1SD

ARCHITECT
CHAPMAN TAYLOR
 GLOBAL ARCHITECTS & MASTERPLANNERS
 LONDON STUDIO
 12 Garsington Terrace
 London W2 6LG
 United Kingdom
 T +44 (0)20 7371 3000
 E london@champanyaylor.com
 www.champanyaylor.com

STRUCTURAL ENGINEER



SERVICES ENGINEER



DRAWING TITLE
EAST BLOCK
PRIVATE SALE FLAT TYPE P.01

Scale 1 : 100 @ A1


INTERNAL APP NO	ISSUE DATE	STATUS	DRAWN BY	CHECKED BY
C340WEL	OCT 2021	SS	LF	LF

PROJECT NUMBER	ROLE	ORGANISATION	TYPE	SERIES	LEVEL	DRWA	REVISION
0001	A	CTA	SKE	98	B1	5591	P04

APARTMENT TYPE P.03

APARTMENT NUMBER	LEVEL	AREA (SQM)	PART M
E.-1.03	EB Level B1 SSL	79 m ²	M4 (3)(2)(a)

Total units: 1

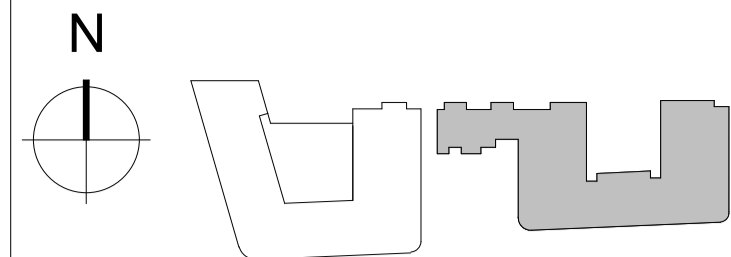

KEY PLAN




NOTES

THIS DRAWING MUST NOT BE SCALED.

ALL DIMENSIONS ARE TO BE VERIFIED AND CHECKED ON SITE. ANY DISCREPANCIES THAT ARE, OR BECOME APPARENT SHOULD BE REPORTED TO CHAPMAN TAYLOR.

AREAS INDICATED ARE APPROXIMATE GROSS INTERNAL AREA. THEY RELATE TO THE LIKELY AREAS OF THE BUILDING AT THE CURRENT STAGE OF DESIGN. ANY DECISIONS TO BE MADE ON THE BASIS OF THESE PREDICTIONS, WHETHER AS TO PROJECT VIABILITY, PRE-LETTING, LEASE AGREEMENTS, OR THE LIKE, SHOULD INCLUDE DUE ALLOWANCE FOR THE INCREASES AND DECREASES INHERENT IN THE DESIGN DEVELOPMENT AND BUILDING PROCESS.

© COPYRIGHT CHAPMAN TAYLOR 2020

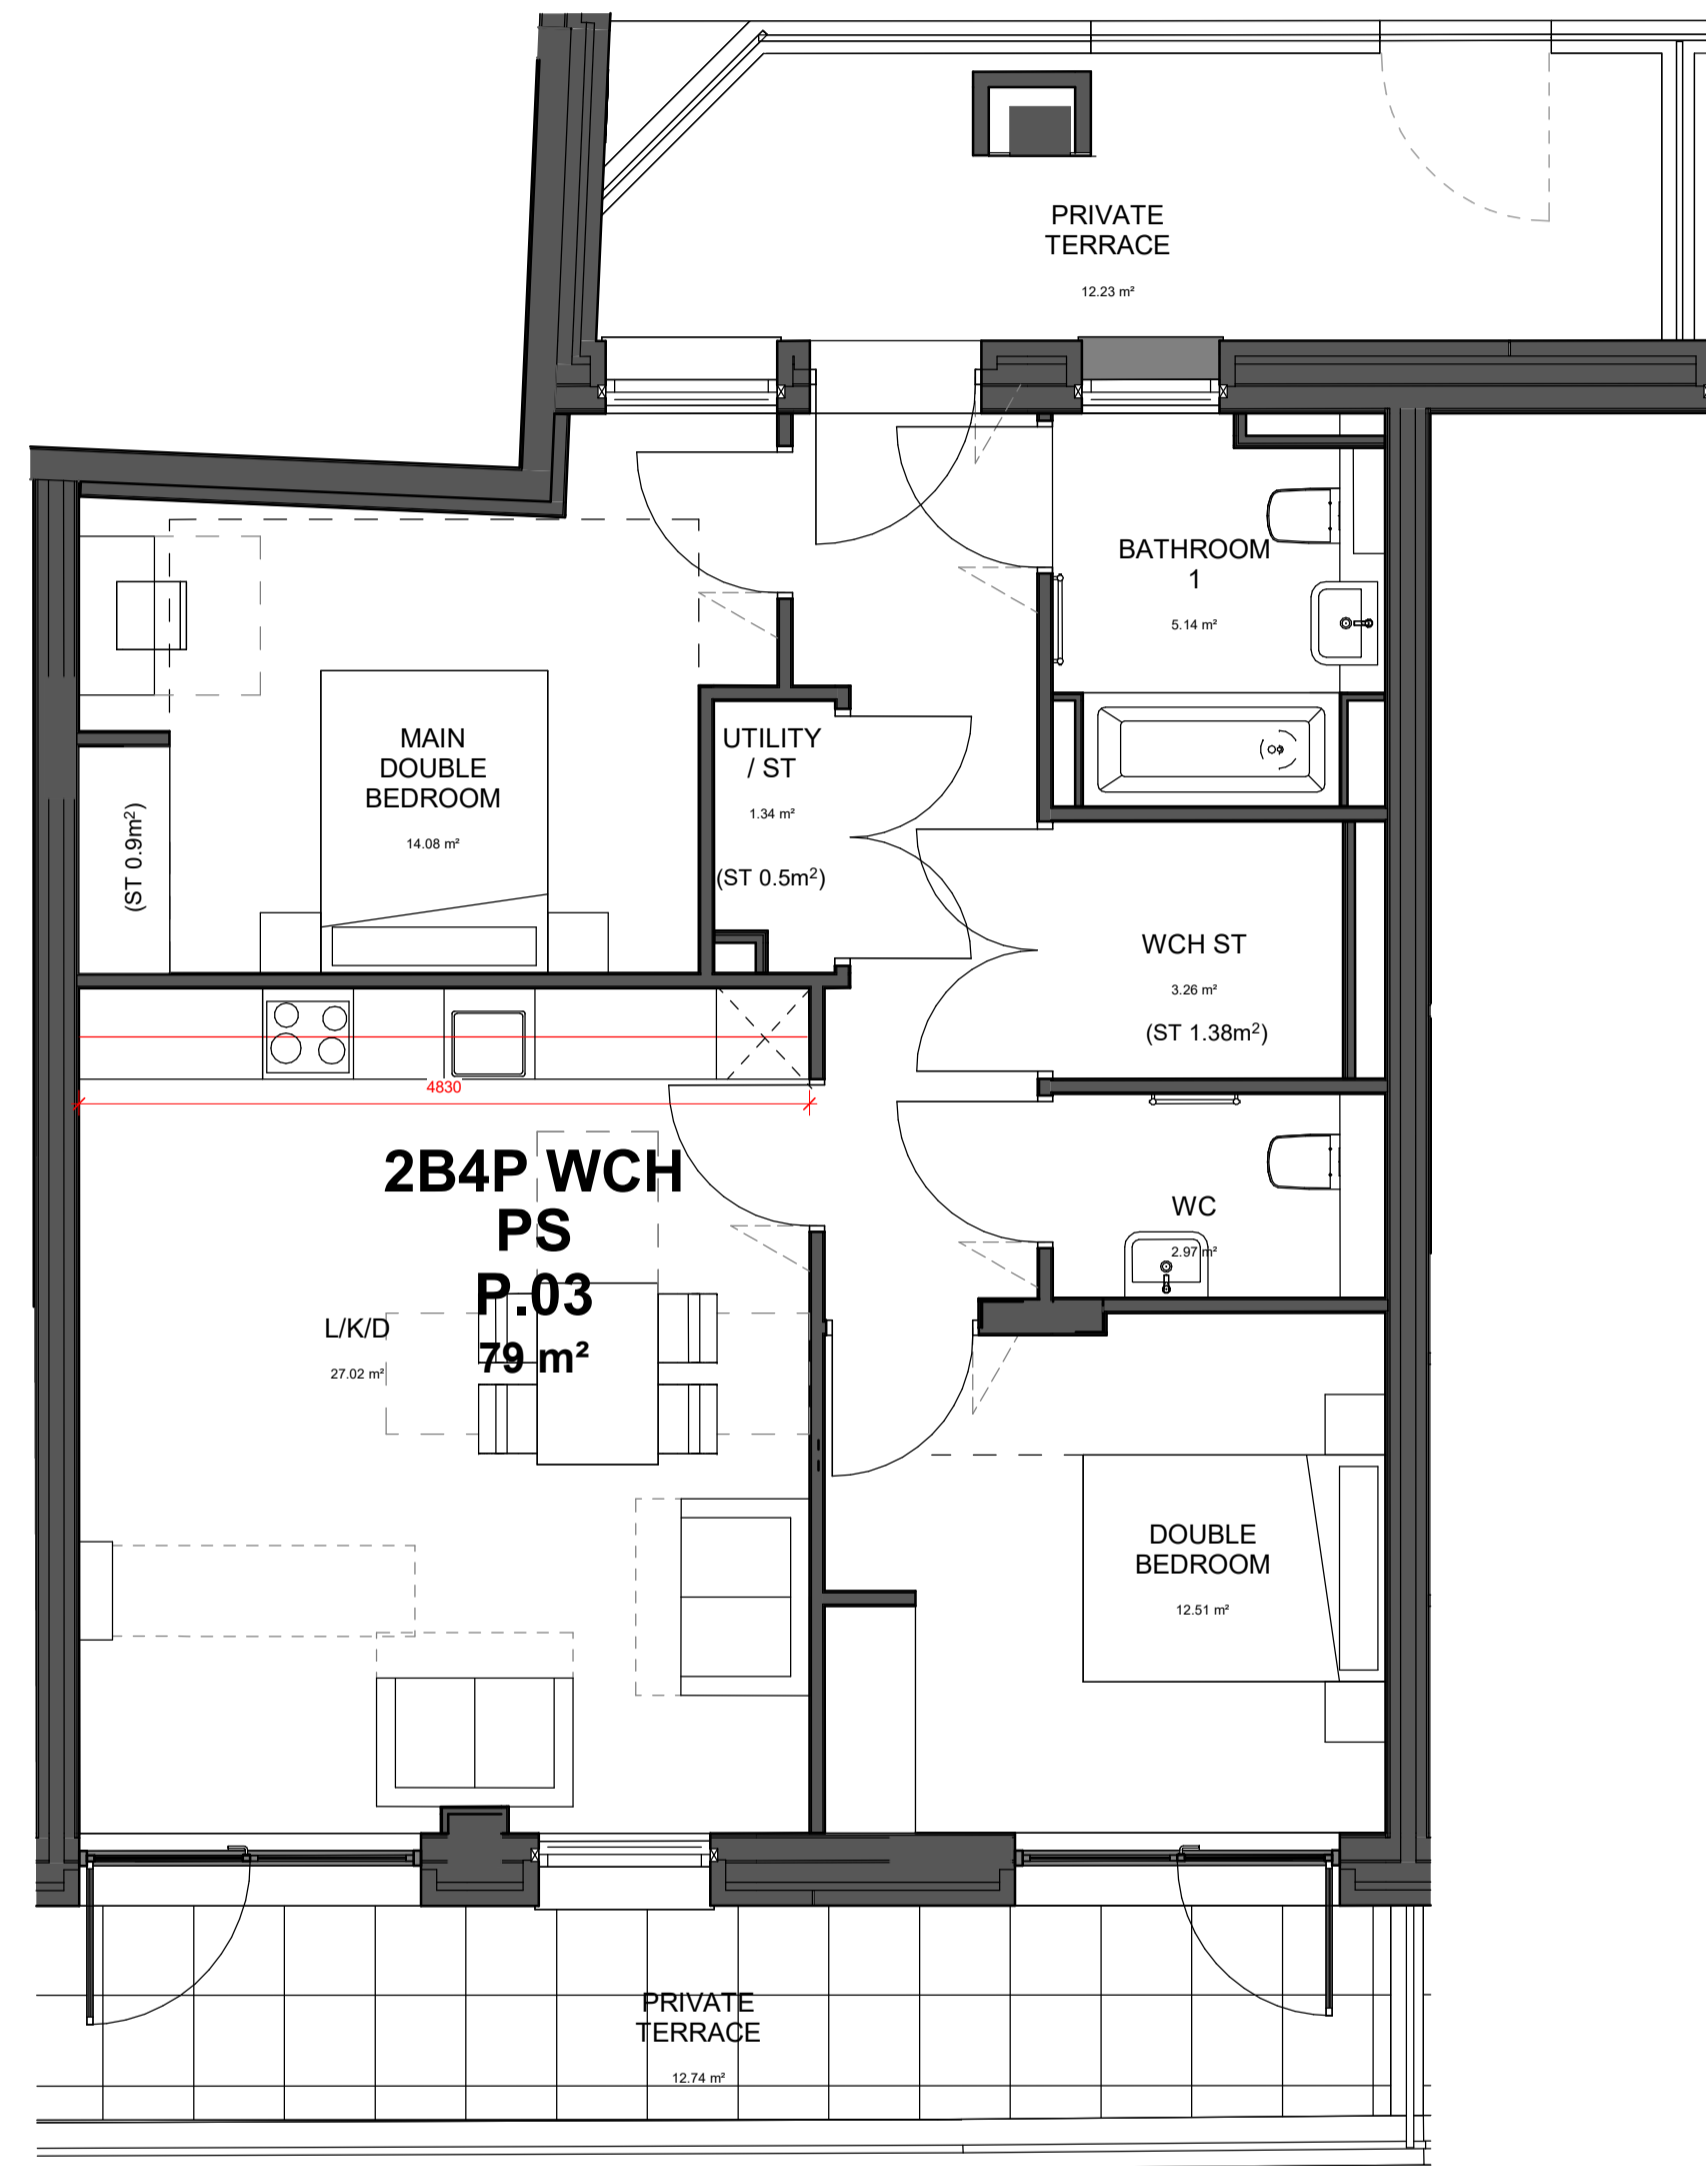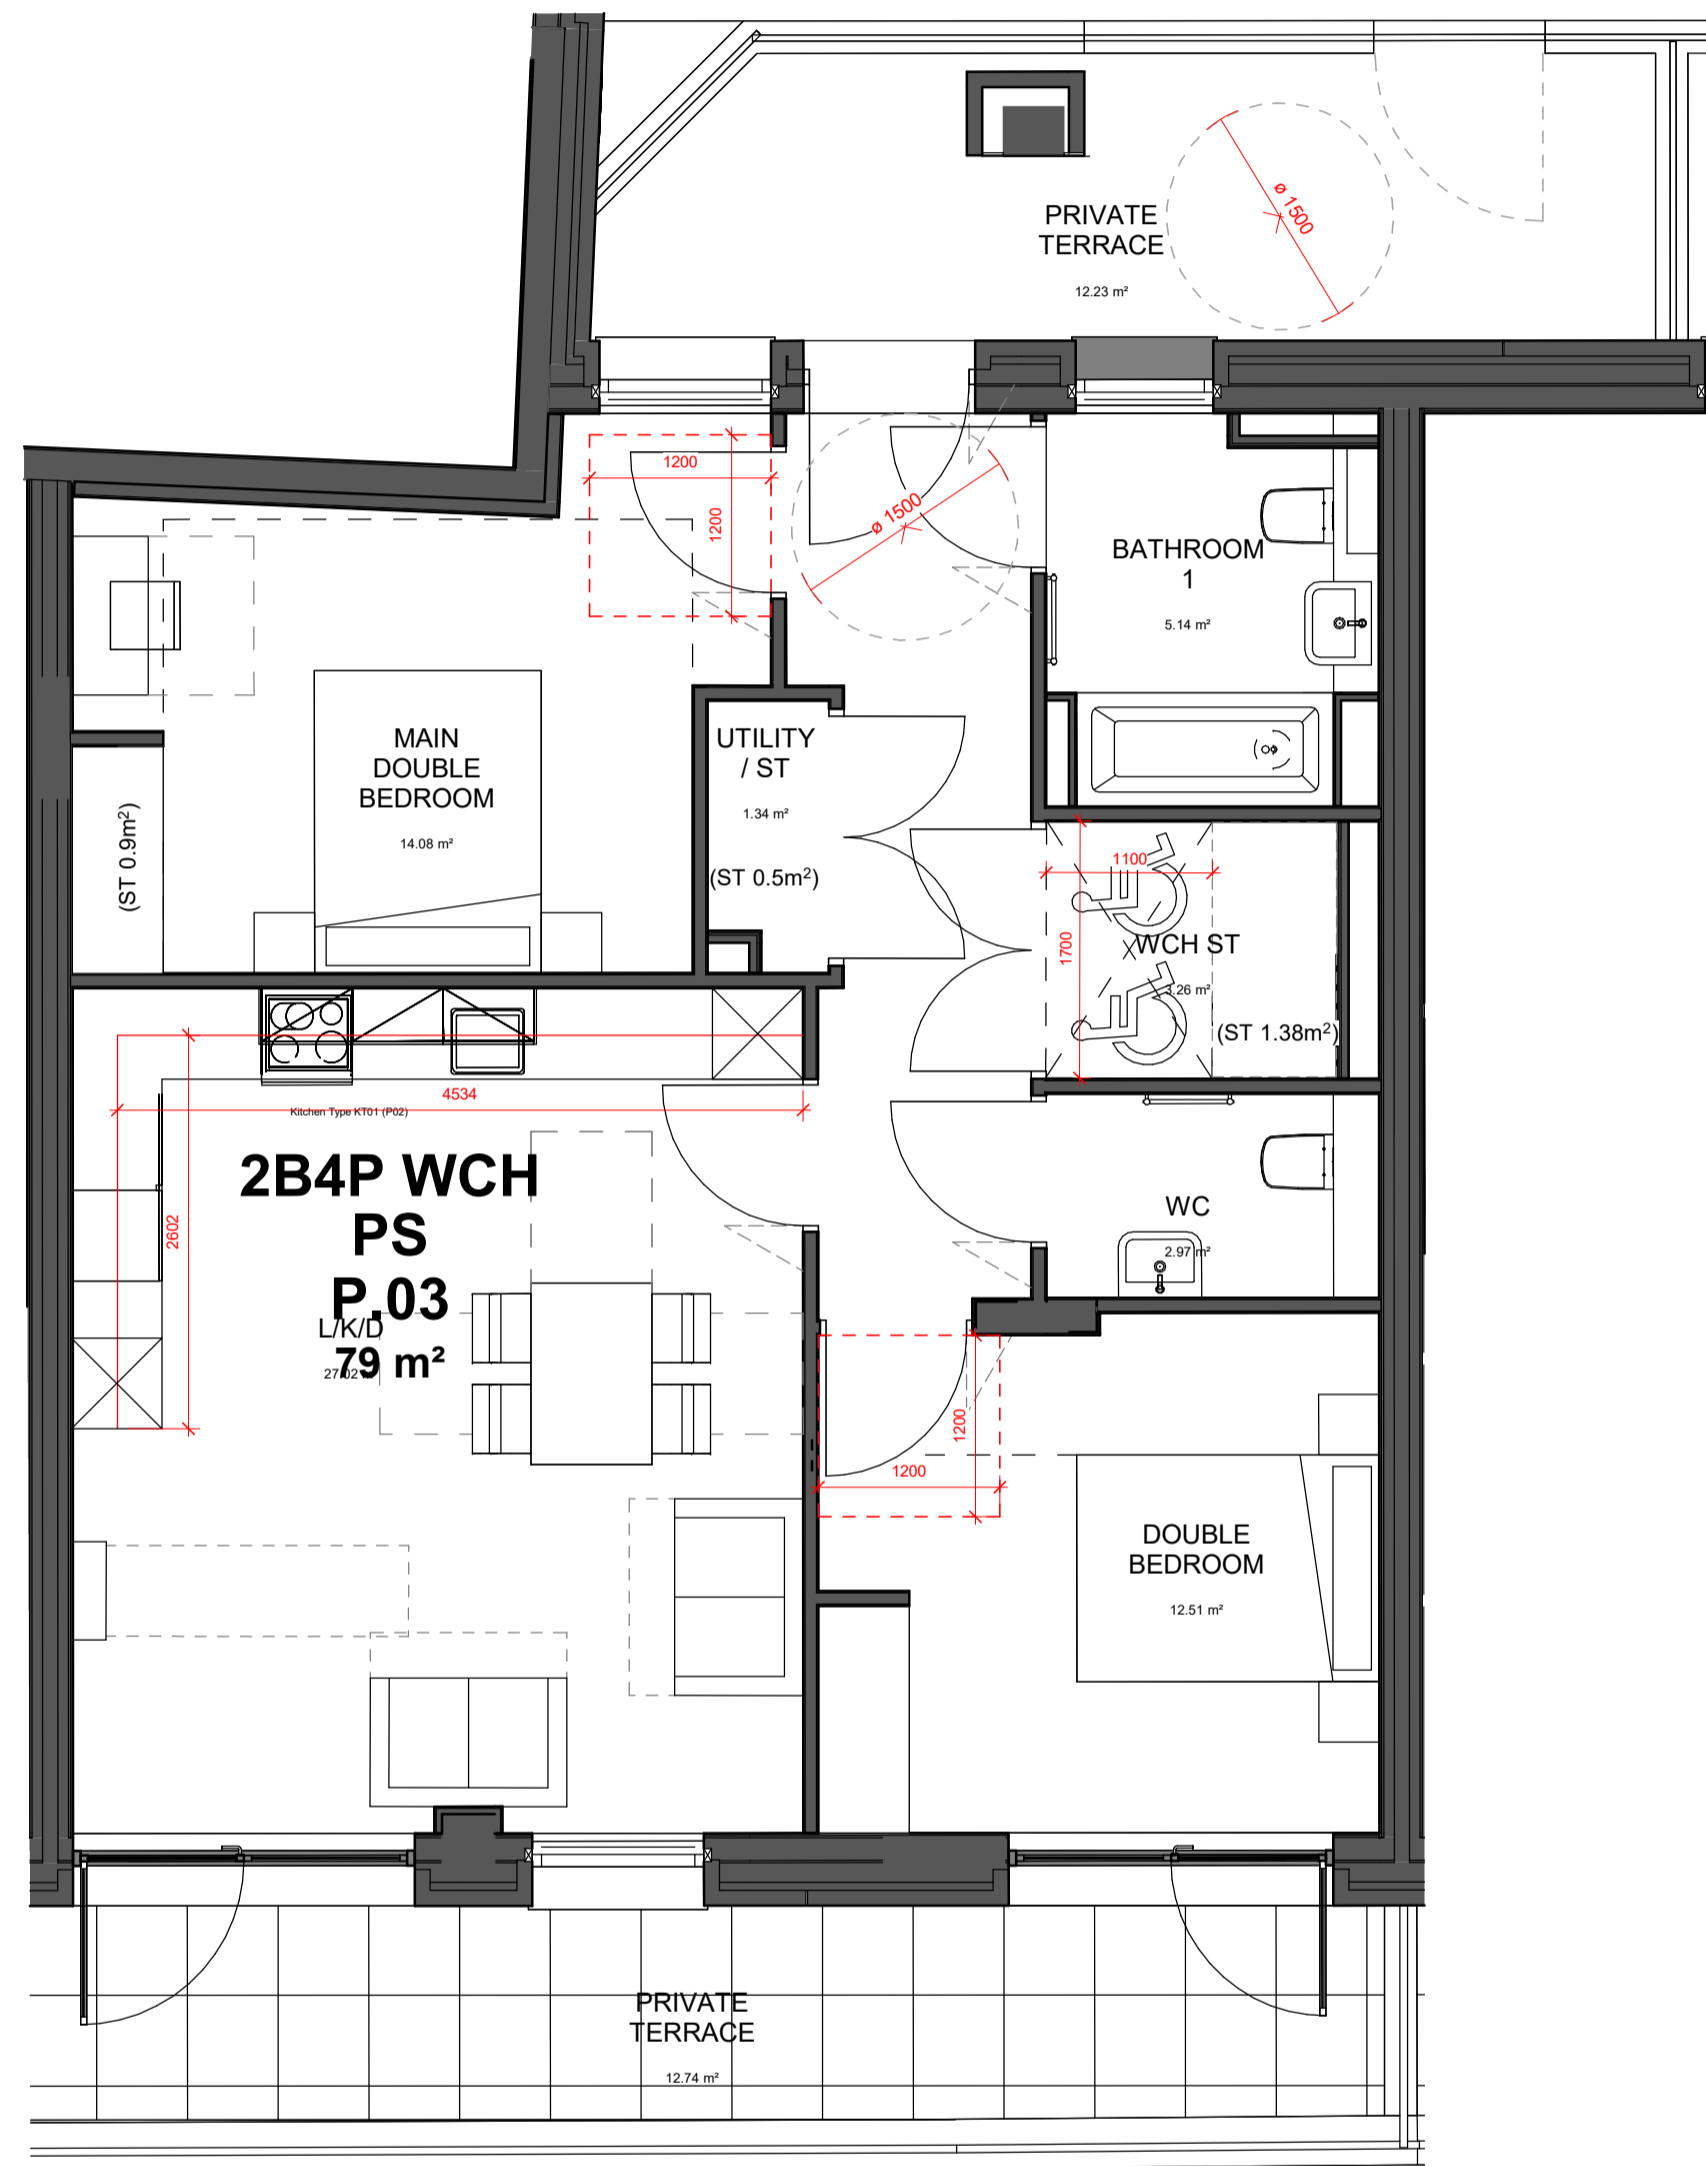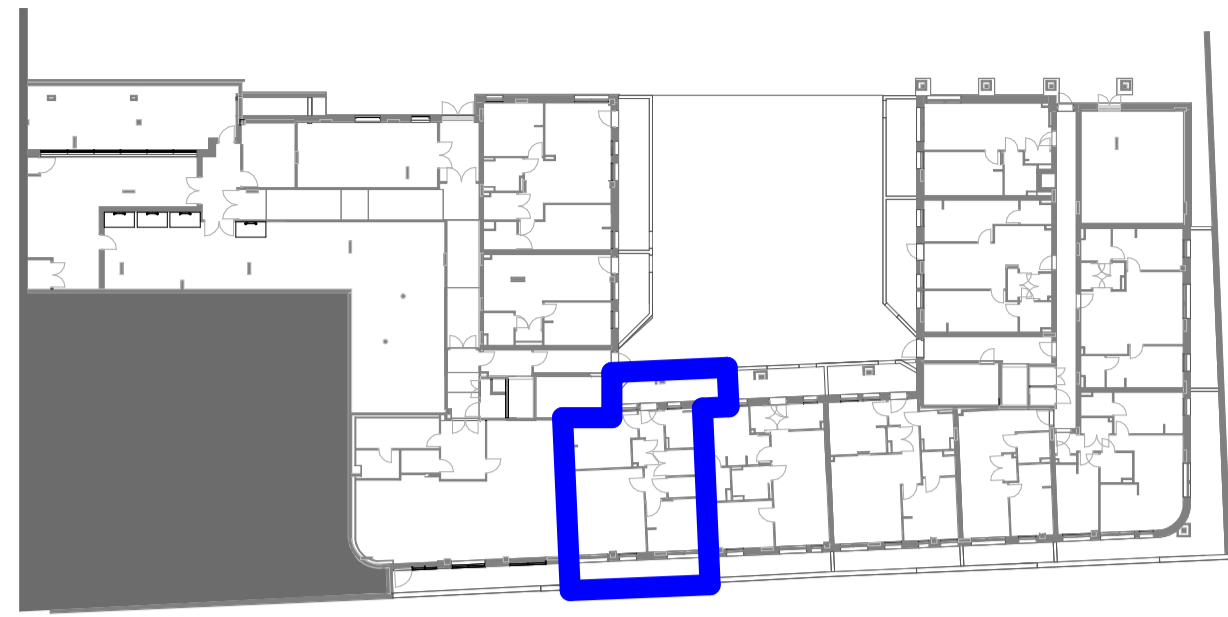

1 Type P.03 - 2B4P WCH Private (Adapted)
1 : 50

3 Type P.03 - 2B4P WCH Private (Adaptable)
1 : 50

EAST BLOCK
APARTMENT TYPE P.03 2B4P WCH
 UNIT COUNT: 1
 AREA: 79.10 sqm
 BUILT IN STORAGE: 2.6 sqm

REV	DATE	BY	DESCRIPTION	CHKD
P05	27.03.24	BB	(EB-319) Amended to comments	SP
P04	26.03.24	BB	(EB-317) Planning Condition 9	SP
P03	05.12.23	RPI/GB	(EB-315) Planning Condition 10	SP
P02	10.11.23	RP	(EB-305) Planning Condition 09	SP
P01	15.10.21	SS	(EB-039) PLANNING CONDITION SUBMISSION	LF

CLIENT

astr. a2dominion

PROJECT

WEST END LANE
 156 West End Lane
 West Hampstead
 London NW6 1SD

ARCHITECT

CHAPMAN TAYLOR
 GLOBAL ARCHITECTS & MASTERPLANNERS
 LONDON STUDIO
 12 Garsington Terrace
 London W2 6LG
 United Kingdom
 T +44 (0)20 7371 3000
 E london@champanyaylor.com
 www.champanyaylor.com

STRUCTURAL ENGINEER

IESIS STRUCTURES

SERVICES ENGINEER

FHP

DRAWING TITLE

EAST BLOCK
PRIVATE SALE FLAT TYPE P.03

Scale 1 : 100 @ A1


INTERNAL JOB NO	ISSUE DATE	STATUS	DRAWN BY	CHECKED BY
C340WEL	OCT 2021	PLANNING	SS	LF

PROJECT NUMBER	ROLE	ORIGINATOR	TYPE	SERIES	LEVEL	SERIAL	REVISION
0001	A	CTA	SKE	98	B1	5593	P05

APARTMENT TYPE P.04

APARTMENT NUMBER	LEVEL	AREA (SQM)	PART M
E.-1.04	EB Level B1 SSL	75 m ²	M4 (3)(2)(a)

Total units: 1

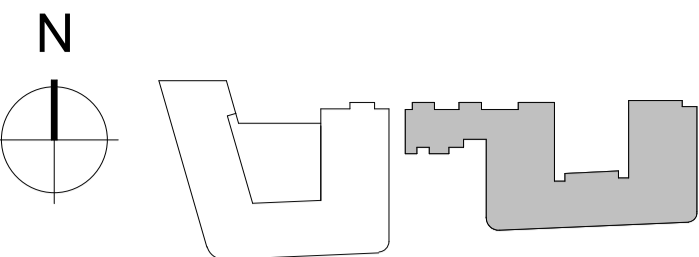

KEY PLAN



NOTES

THIS DRAWING MUST NOT BE SCALED.


ALL DIMENSIONS ARE TO BE VERIFIED AND CHECKED ON SITE. ANY DISCREPANCIES THAT ARE, OR BECOME APPARENT SHOULD BE REPORTED TO CHAPMAN TAYLOR.

AREAS INDICATED ARE APPROXIMATE GROSS INTERNAL AREA. THEY RELATE TO THE LIKELY AREAS OF THE BUILDING AT THE CURRENT STAGE OF DESIGN. ANY DECISIONS TO BE MADE ON THE BASIS OF THESE PREDICTIONS, WHETHER AS TO PROJECT VIABILITY, PRE-LETTING, LEASE AGREEMENTS, OR THE LIKE, SHOULD INCLUDE DUE ALLOWANCE FOR THE INCREASES AND DECREASES INHERENT IN THE DESIGN DEVELOPMENT AND BUILDING PROCESS.

© COPYRIGHT CHAPMAN TAYLOR 2023

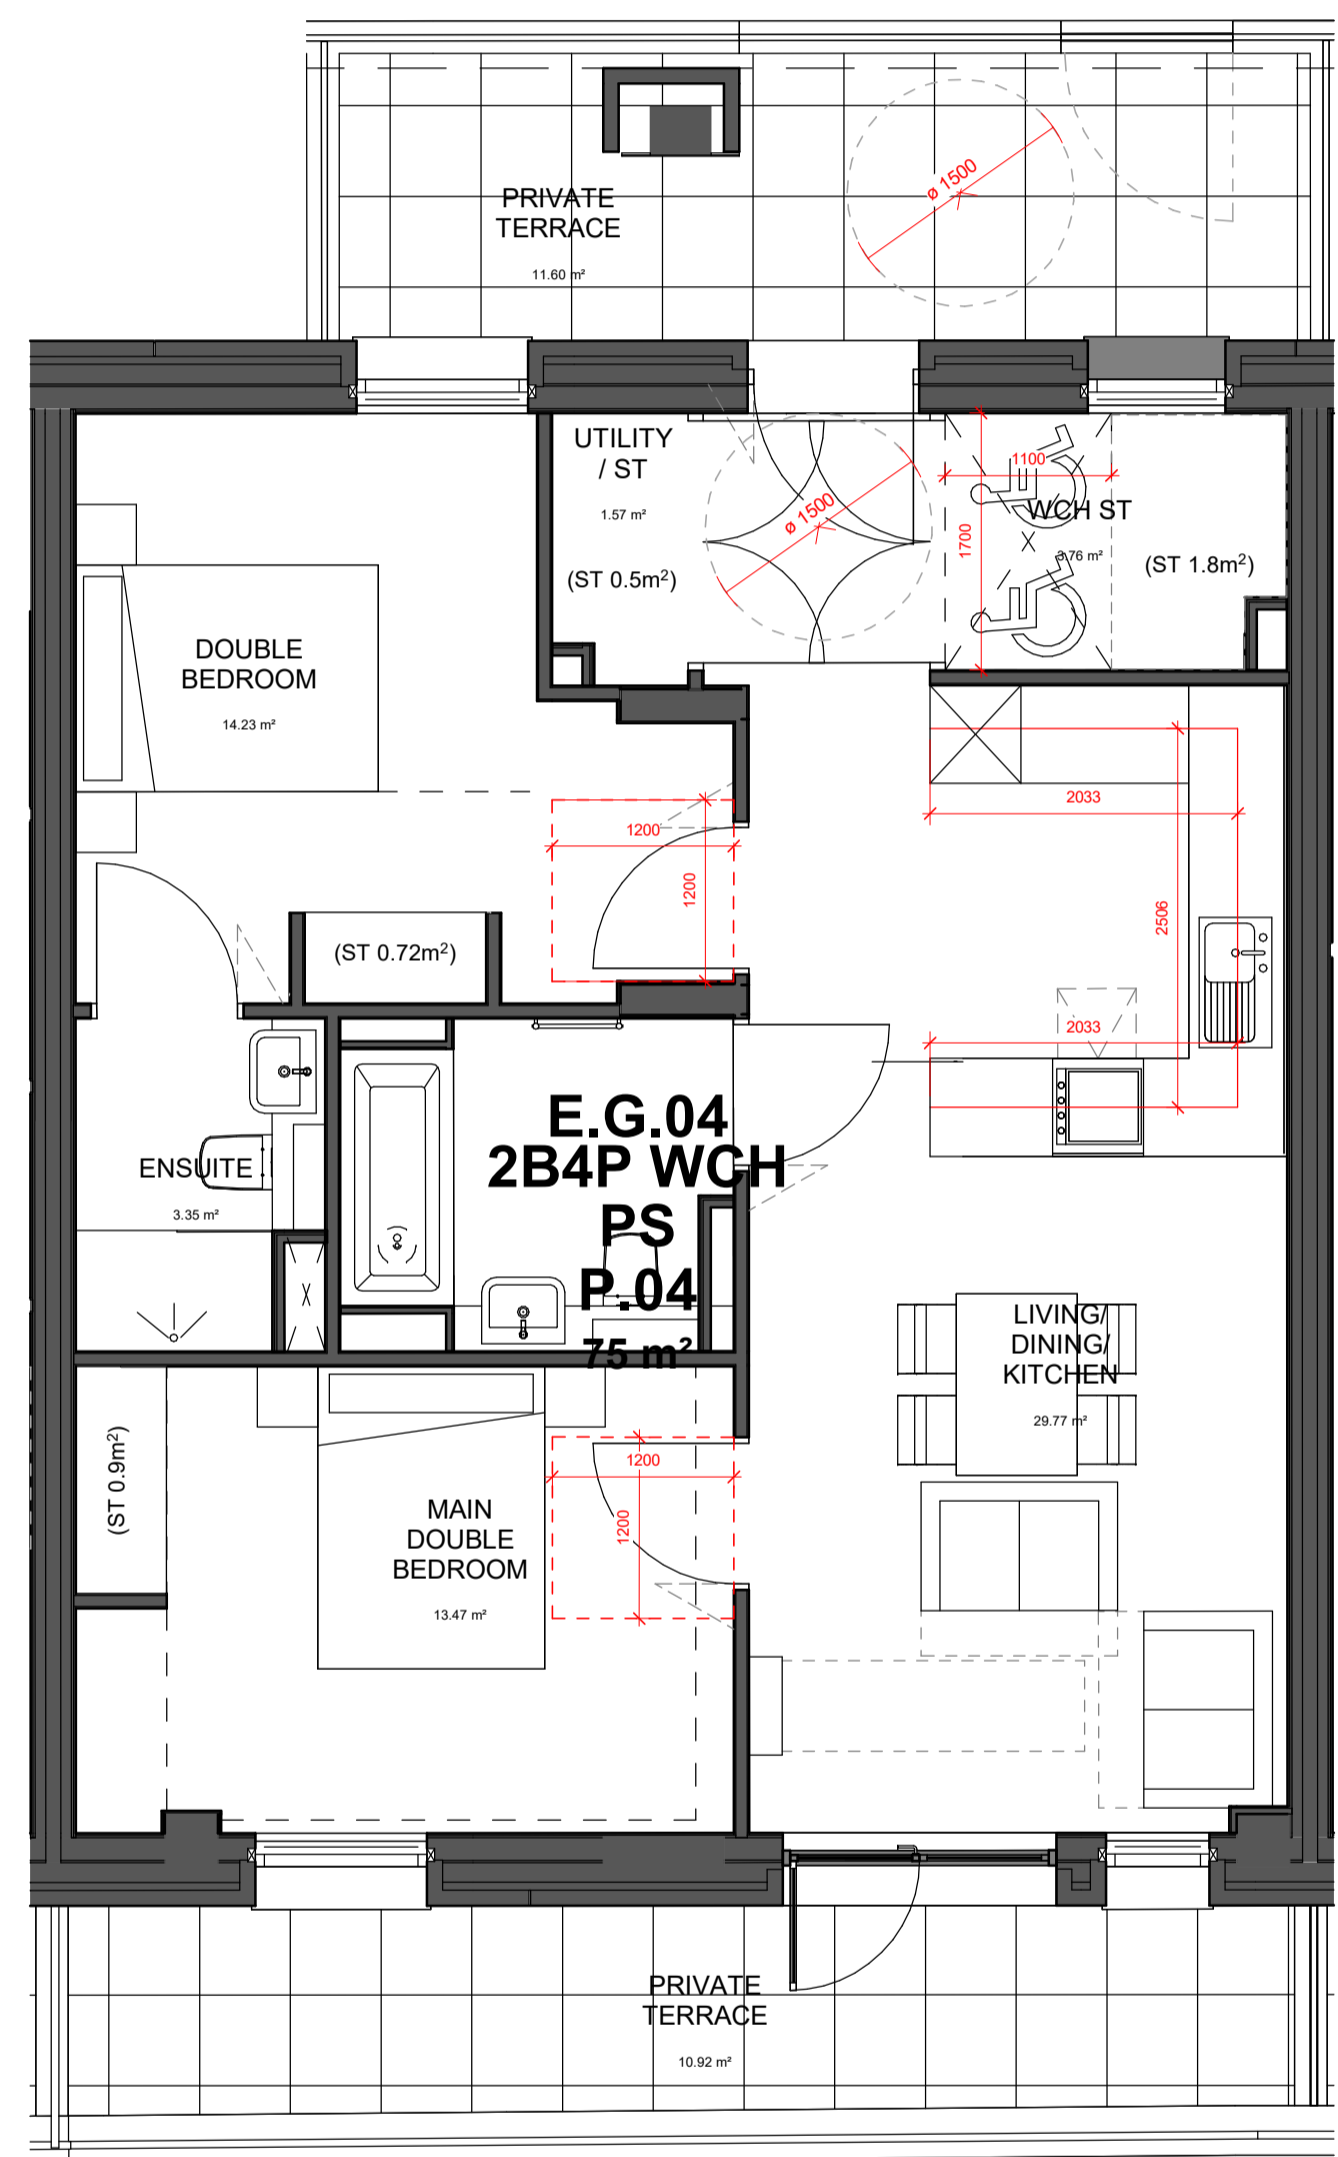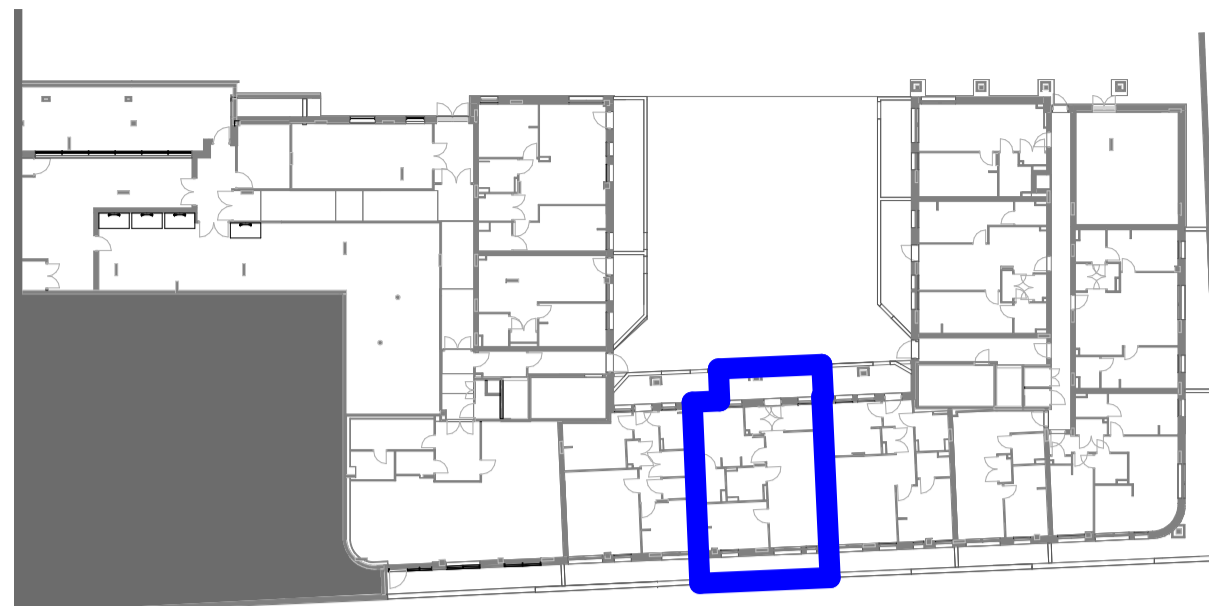

1 Type P.04 - 2B4P WCH Private (Adapted)
1 : 50

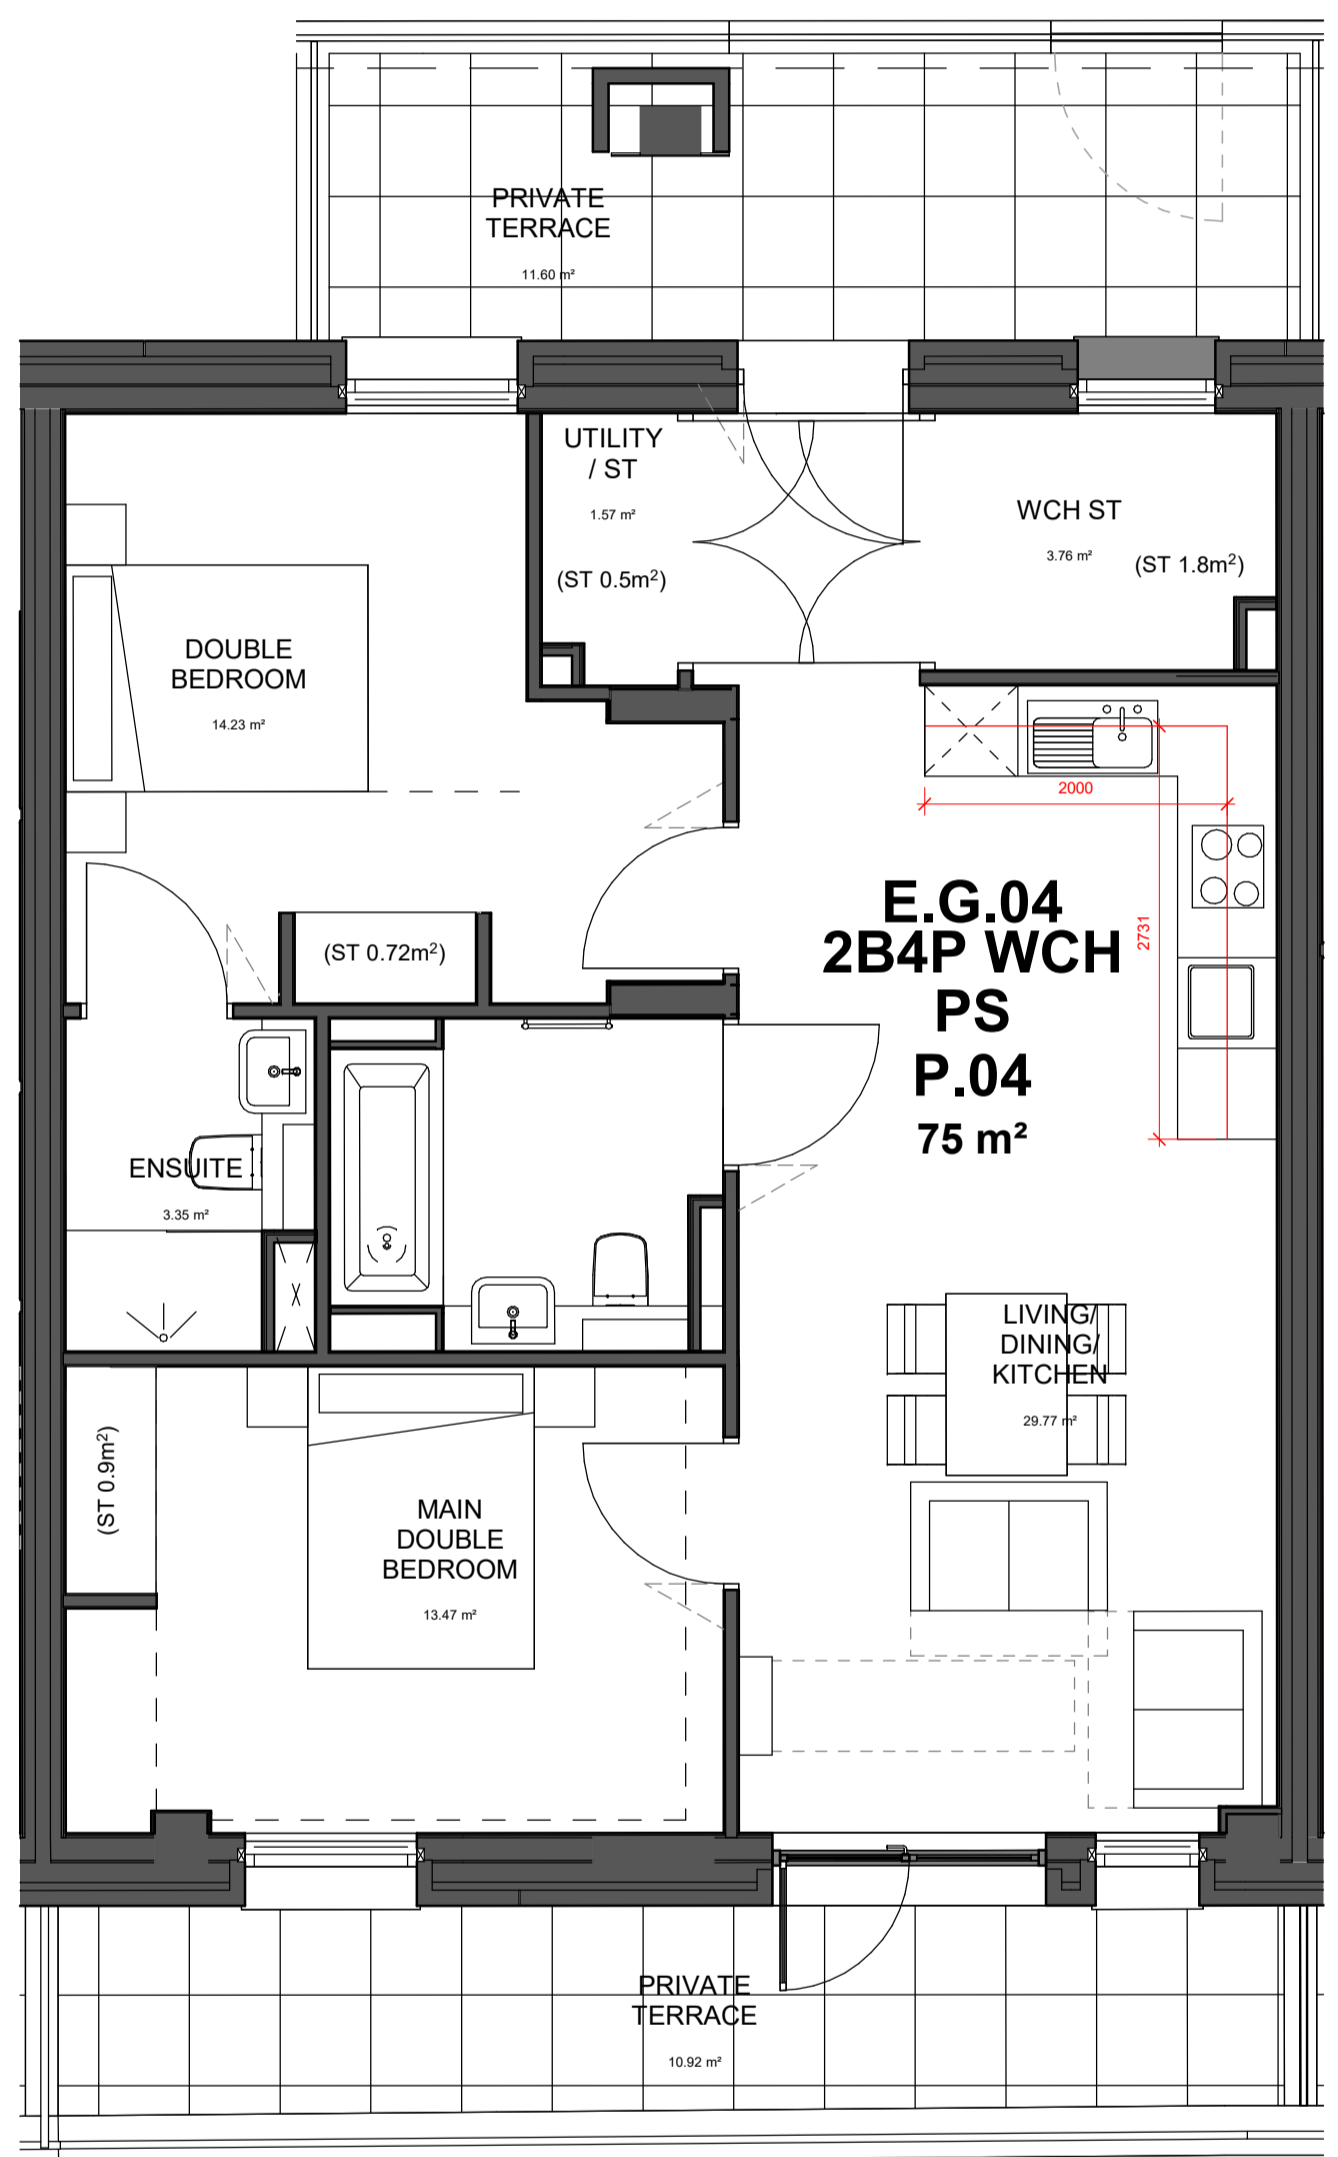

3 Type P.04 - 2B4P WCH Private (Adaptable)
1 : 50

EAST BLOCK
APARTMENT TYPE P.04 2B4P WCH
E.G.04
 UNIT COUNT: 1
 AREA: 75.21 sqm
 BUILT IN STORAGE: 2.3 sqm

REV	DATE	BY	DESCRIPTION	CHKD
P05	27.03.24	BB	(EB-319) Amended to comments	SP
P04	26.03.24	BB	(EB-317) Planning Condition 9	SP
P03	05.12.23	RP/GB	(EB-315) Planning Condition 10	SP
P02	10.11.23	RP	(EB-305) Planning Condition 09	SP
P01	15.10.21	SS	(EB-039) PLANNING CONDITION SUBMISSION	LF

CLIENT

astr. a2dominion

PROJECT

WEST END LANE
 156 West End Lane
 West Hampstead
 London NW6 1SD

ARCHITECT

CHAPMAN TAYLOR
 GLOBAL ARCHITECTS & MASTERPLANNERS
 LONDON STUDIO
 12 Garsington Terrace
 London W2 6LG
 United Kingdom
 T +44 (0)20 7371 3000
 E london@champanyaylor.com
 www.champanyaylor.com

STRUCTURAL ENGINEER

IESIS STRUCTURES

SERVICES ENGINEER

FHP

DRAWING TITLE



EAST BLOCK
PRIVATE SALE FLAT TYPE P.04

Scale 1 : 100 @ A1

INTERNAL JOB NO	ISSUE DATE	STATUS	DRAWN BY	CHECKED BY
C340WEL	OCT 2021	PLANNING	SS	LF

PROJECT NUMBER	ROLE	ORIGINATOR	TYPE	SERIES	LEVEL	SERIAL	REVISION
0001	A	CTA	SKE	98	B1	5594	P05

APARTMENT TYPE P.05			
APARTMENT NUMBER	LEVEL	AREA (SQM)	PART M
E.-1.05	EB Level B1 SSL	75 m ²	M4(3)(2)(a)
Total units: 1			

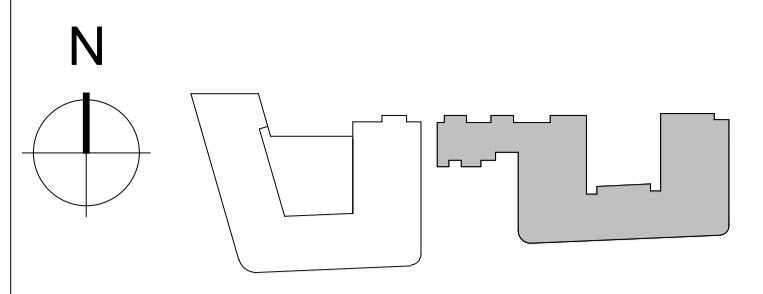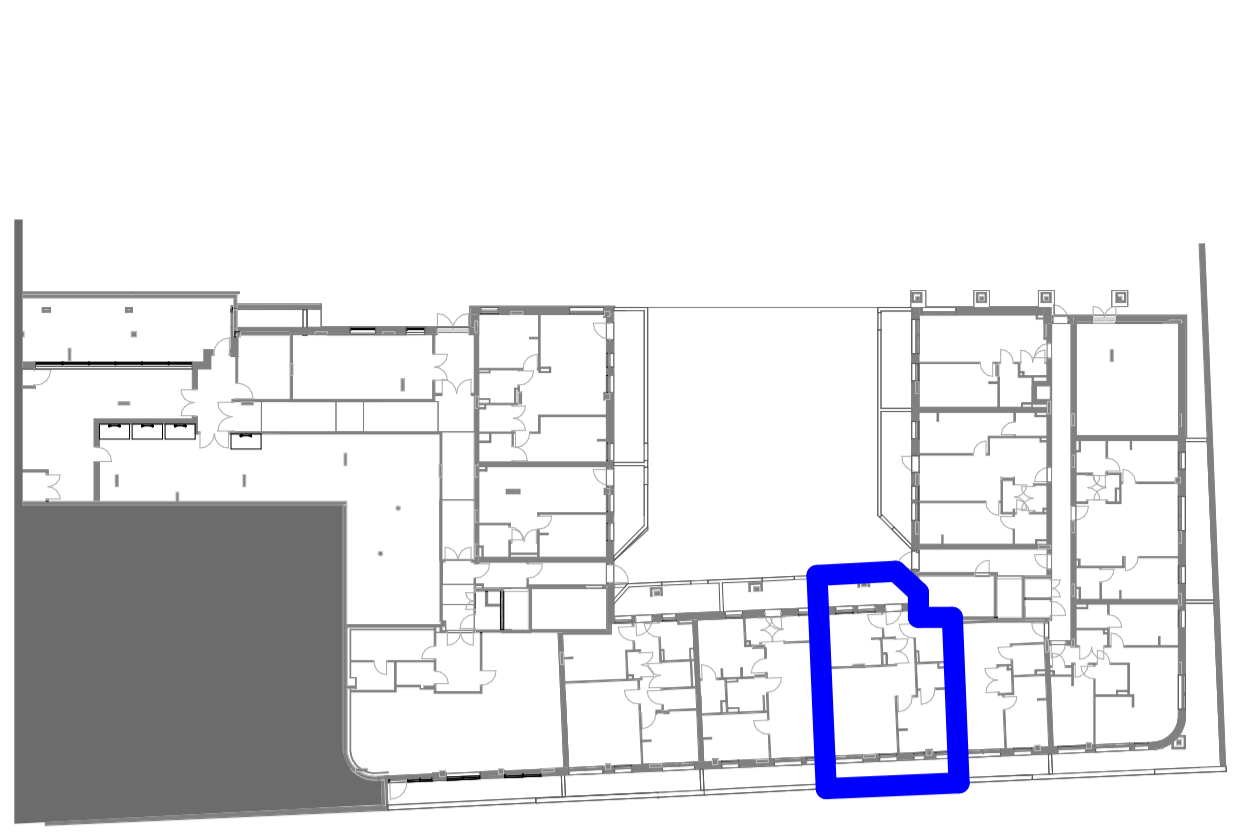

KEY PLAN


NOTES

THIS DRAWING MUST NOT BE SCALED.


ALL DIMENSIONS ARE TO BE VERIFIED AND CHECKED ON SITE. ANY DISCREPANCIES THAT ARE, OR BECOME APPARENT SHOULD BE REPORTED TO CHAPMAN TAYLOR.

AREAS INDICATED ARE APPROXIMATE GROSS INTERNAL AREA. THEY RELATE TO THE LIKELY AREAS OF THE BUILDING AT THE CURRENT STAGE OF DESIGN. ANY DECISIONS TO BE MADE ON THE BASIS OF THESE PREDICTIONS, WHETHER AS TO PROJECT VIABILITY, PRE-LETTING, LEASE AGREEMENTS, OR THE LIKE, SHOULD INCLUDE DUE ALLOWANCE FOR THE INCREASES AND DECREASES INHERENT IN THE DESIGN DEVELOPMENT AND BUILDING PROCESS.

© COPYRIGHT CHAPMAN TAYLOR 2023

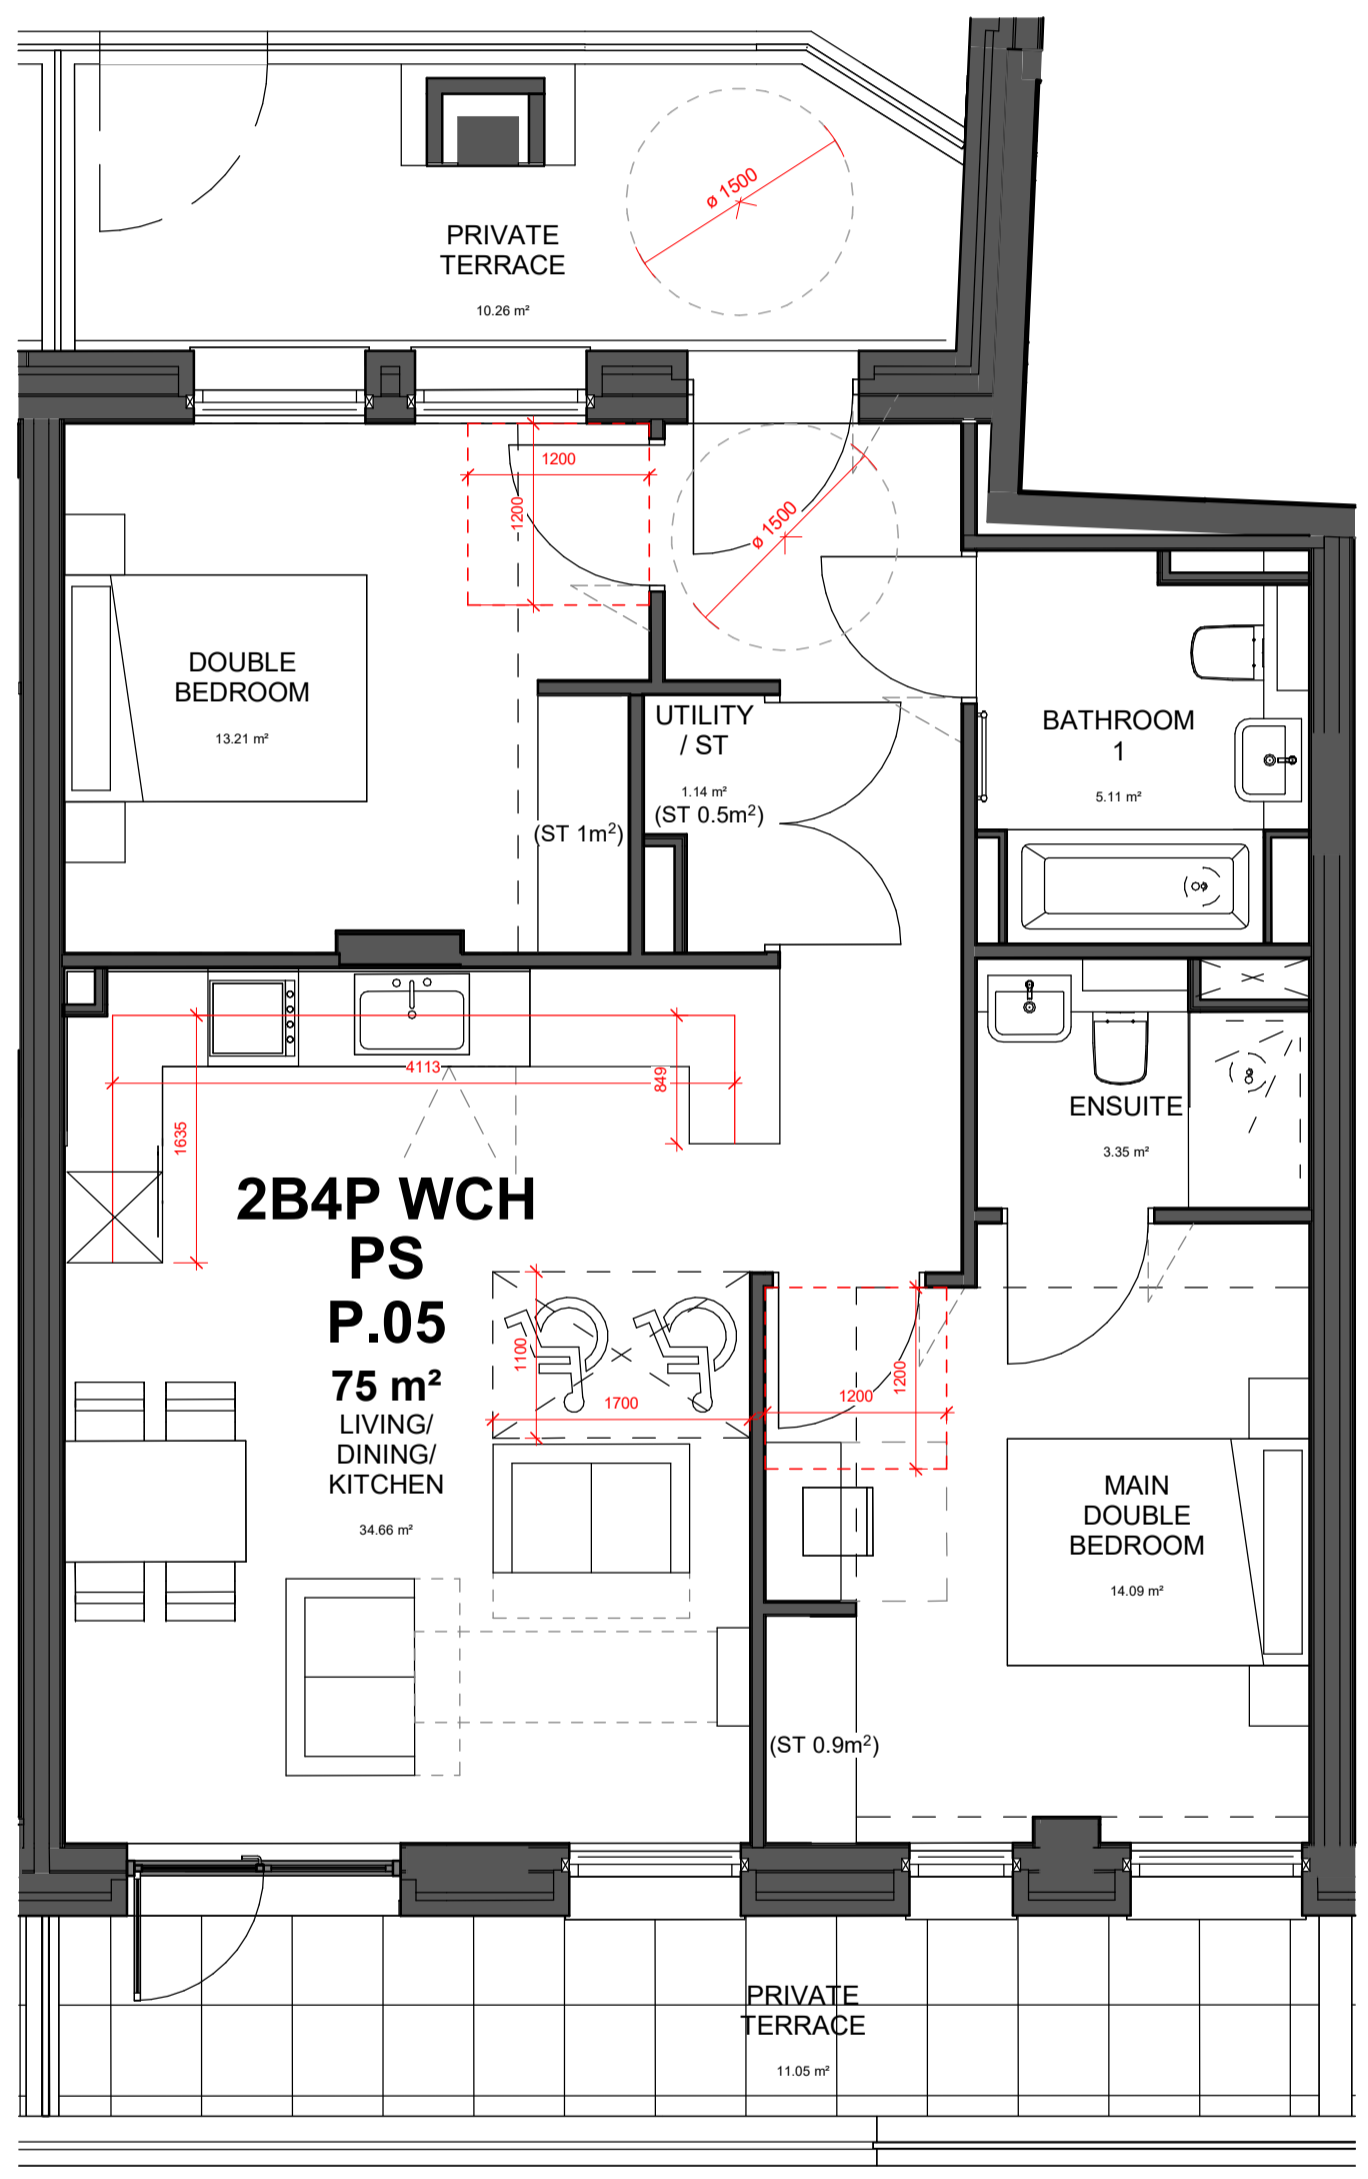

1 Type P.05 - 2B4P WCH Private (Adapted)
1 : 50

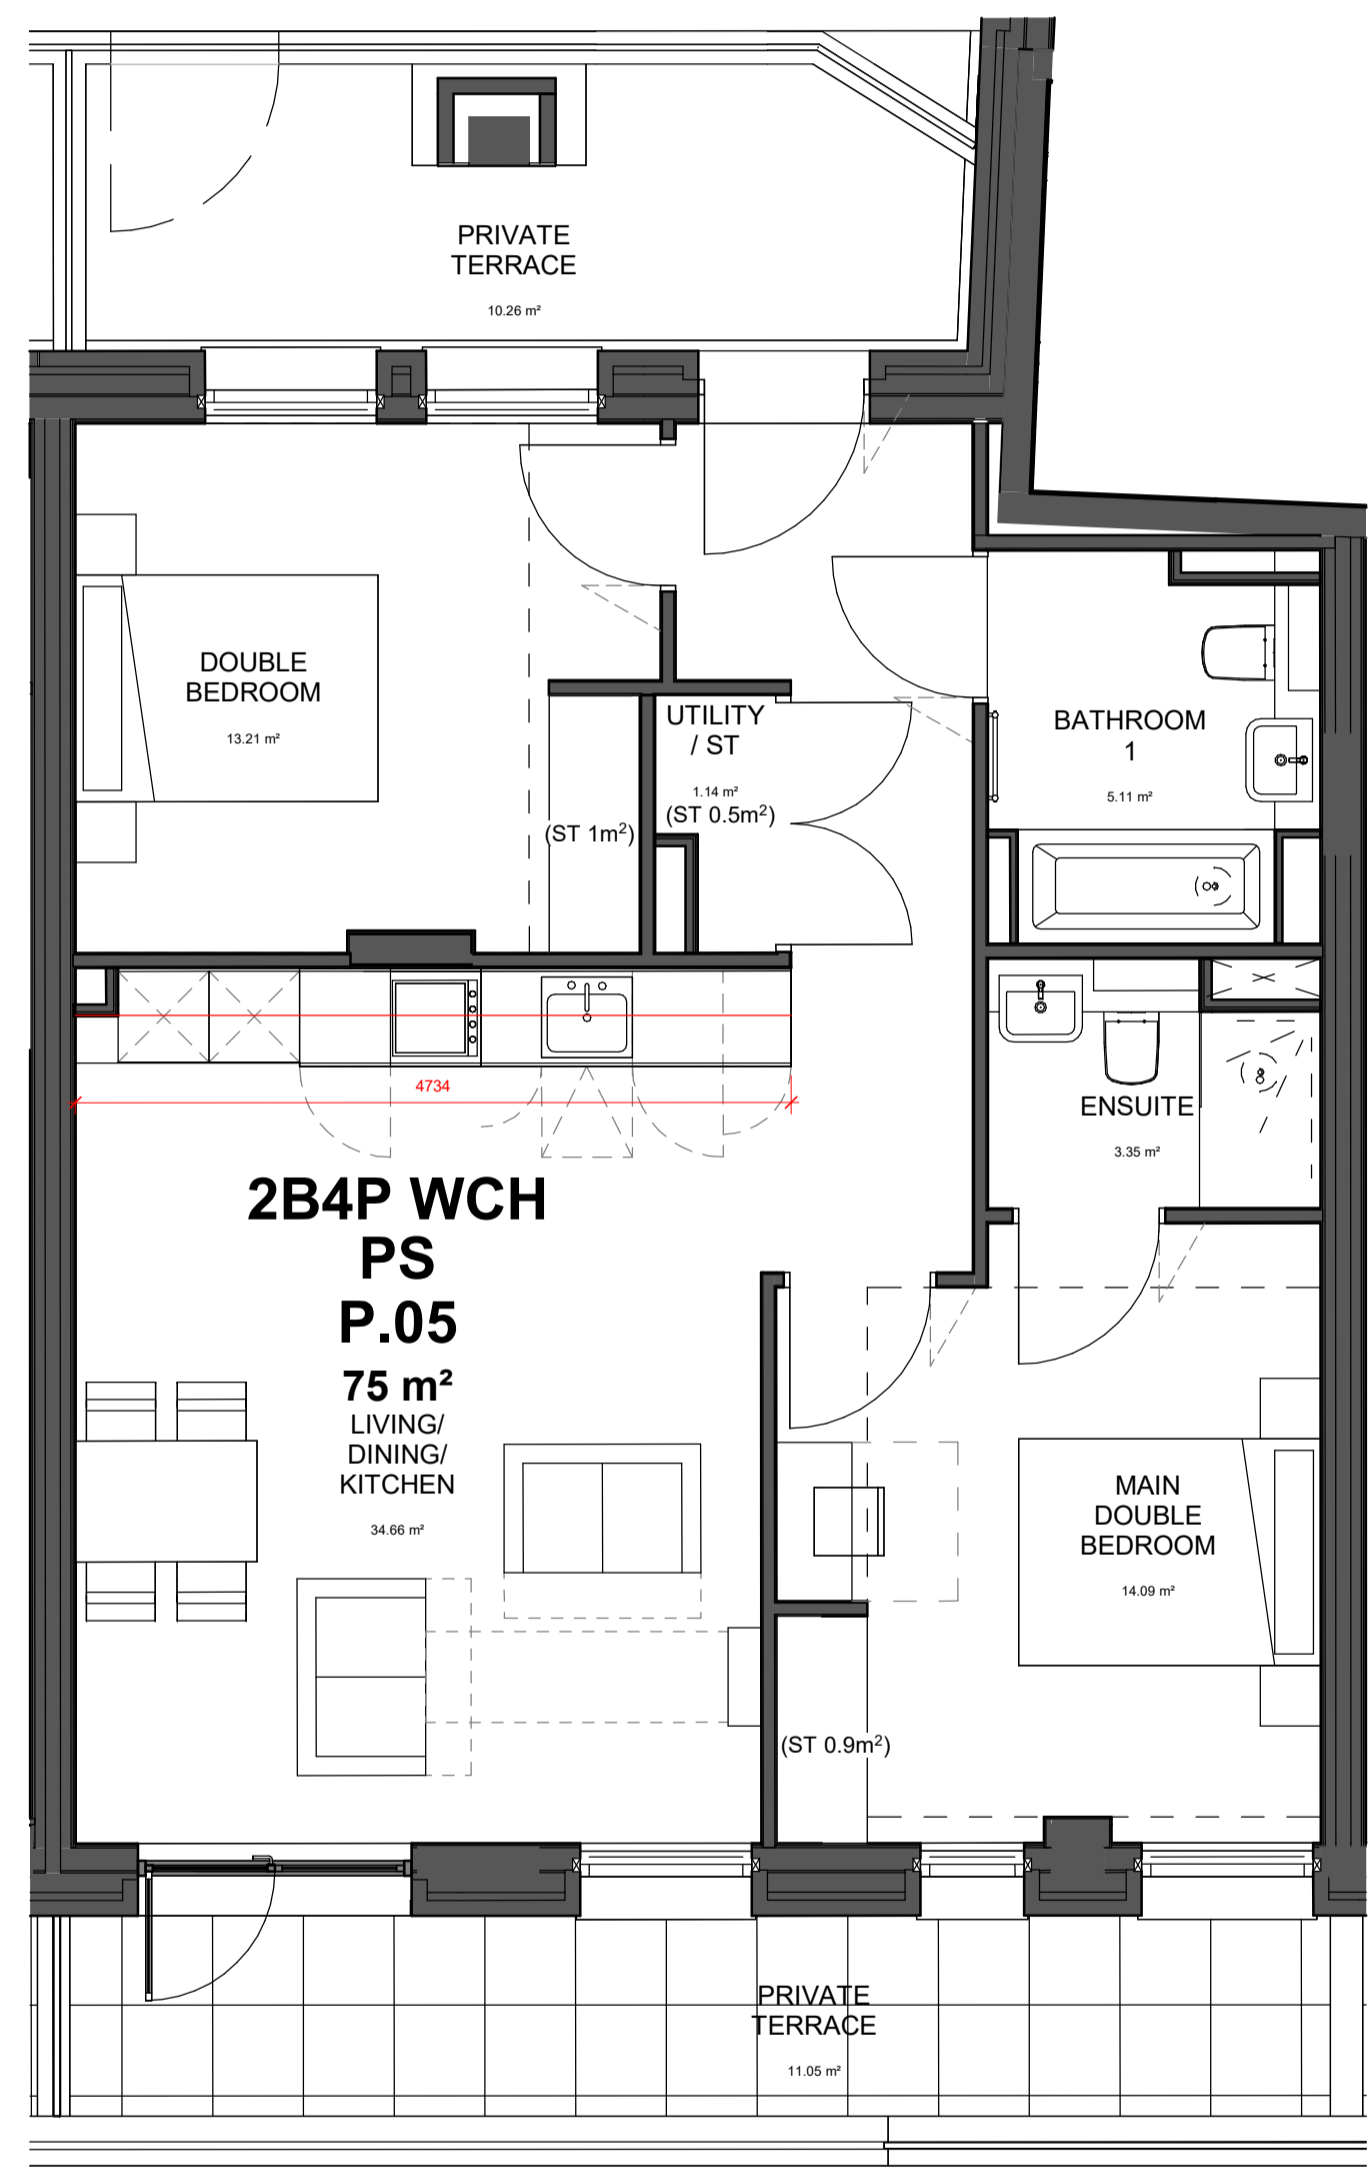

3 Type P.05 - 2B4P WCH Private (Adaptable)
1 : 50

EAST BLOCK
APARTMENT TYPE P.05 2B4P WCH
 UNIT COUNT: 1
 AREA: 75.35 sqm
 BUILT IN STORAGE: 2.4 sqm

REV	DATE	BY	DESCRIPTION	CHKD
P05	27.03.24	BB	(EB-319) Amended to comments	SP
P04	26.03.24	BB	(EB-317) Planning Condition 9	SP
P03	05.12.23	RPI/GB	(EB-315) Planning Condition 10	SP
P02	10.11.23	RP	(EB-305) Planning Condition 09	SP
P01	15.10.21	SS	(EB-039) PLANNING CONDITION SUBMISSION	LF

CLIENT

astr. a2dominion

PROJECT

WEST END LANE
 156 West End Lane
 West Hampstead
 London NW6 1SD

ARCHITECT

CHAPMAN TAYLOR
 GLOBAL ARCHITECTS & MASTERPLANNERS
 LONDON STUDIO
 12 Eastbourne Terrace
 London W2 6LG
 United Kingdom
 T +44 (0)20 7371 3000
 E london@champanyaylor.com
 www.champanyaylor.com

STRUCTURAL ENGINEER

IESISSTRUCTURES

SERVICES ENGINEER

FHP

DRAWING TITLE

EAST BLOCK
PRIVATE SALE FLAT TYPE P.05

Scale 1 : 100 @ A1

INTERNAL JOB NO	ISSUE DATE	STATUS	DRAWN BY	CHECKED BY			
C340WEL	OCT 2021	PLANNING	SS	LF			
PROJECT NUMBER	ROLE	ORIGINATOR	TYPE	SERIES	LEVEL	SERIAL	REVISION
0001	A	CTA	SKE	98	B1	5595	P05