


APARTMENT TYPE I.02 - 2B4P WC			
APARTMENT NUMBER	LEVEL	AREA (SQM)	Part M Accessibility Type
W.03.09	SSL LEVEL 03	92 m <sup>2</sup>	Part M4(3)a
W.04.09	SSL LEVEL 04	92 m <sup>2</sup>	Part M4(3)a
Grand total: 2			

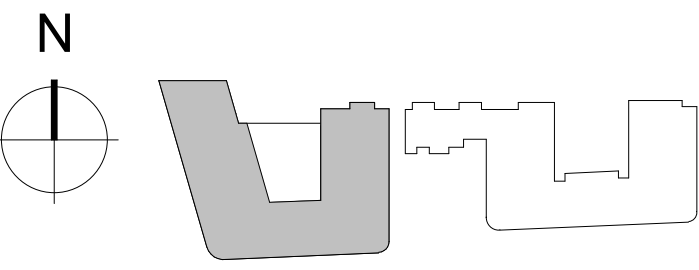

KEY PLAN



NOTES

THIS DRAWING MUST NOT BE SCALED.


ALL DIMENSIONS ARE TO BE VERIFIED AND CHECKED ON SITE. ANY DISCREPANCIES THAT ARE, OR BECOME APPARENT SHOULD BE REPORTED TO CHAPMAN TAYLOR.

AREAS INDICATED ARE APPROXIMATE GROSS INTERNAL AREA. THEY RELATE TO THE LIKELY AREAS OF THE BUILDING AT THE CURRENT STAGE OF DESIGN. ANY DECISIONS TO BE MADE ON THE BASIS OF THESE PREDICTIONS, WHETHER AS TO PROJECT VIABILITY, PRE-LETTING, LEASE AGREEMENTS, OR THE LIKE, SHOULD INCLUDE DUE ALLOWANCE FOR THE INCREASES AND DECREASES INHERENT IN THE DESIGN DEVELOPMENT AND BUILDING PROCESS.

© COPYRIGHT CHAPMAN TAYLOR 2020

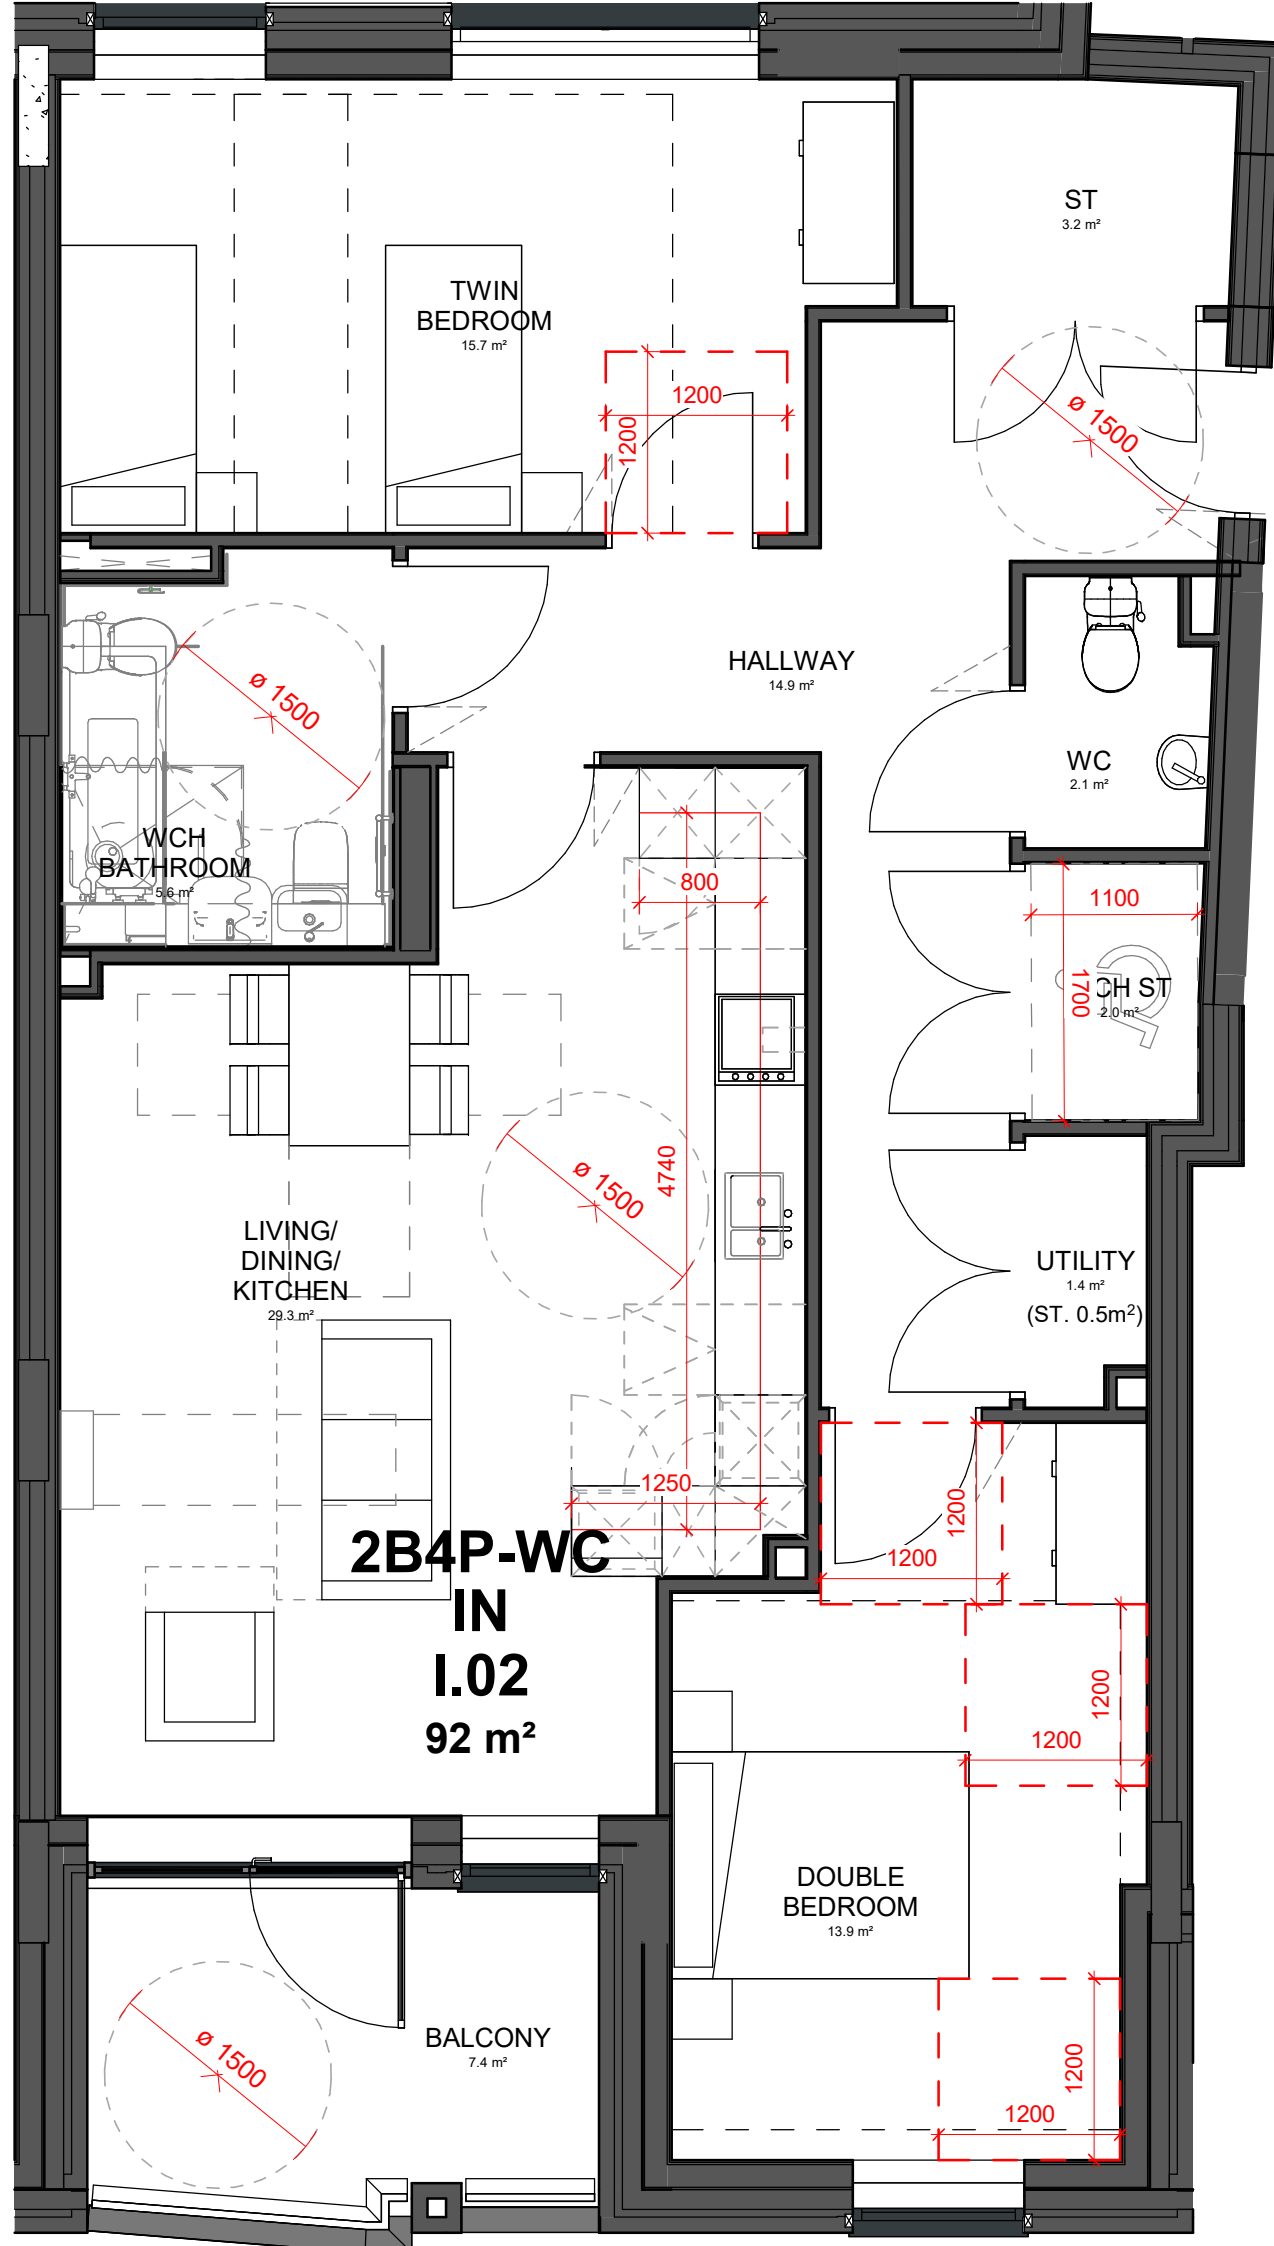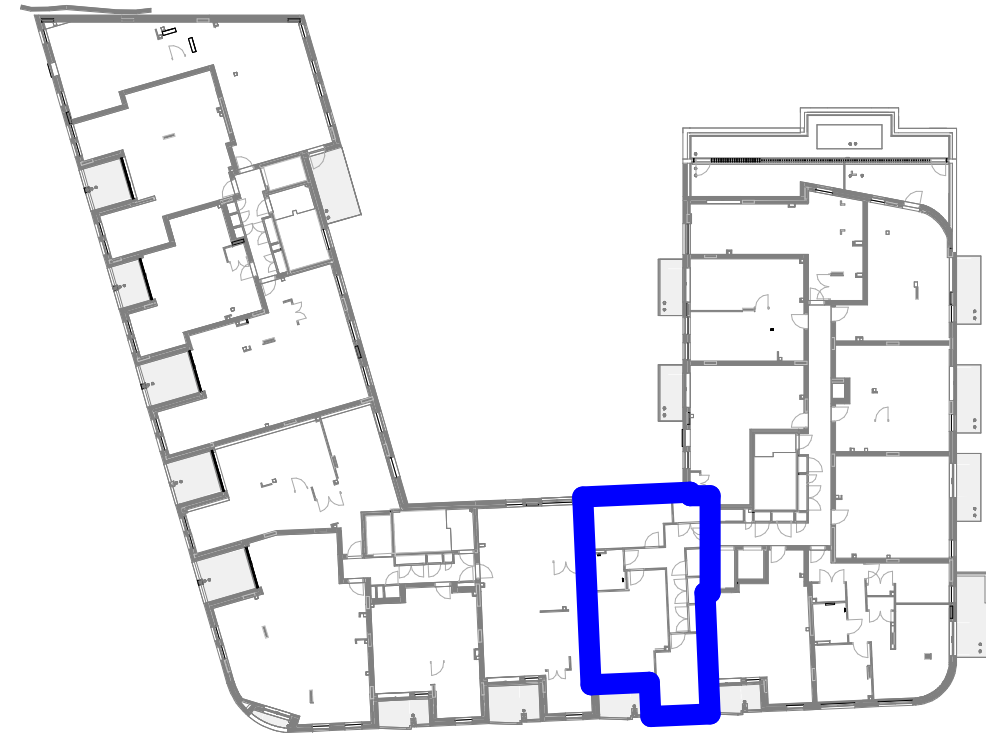

1 Type I.02 - 2B4P WC Intermediate (Adapted)  
1 : 50

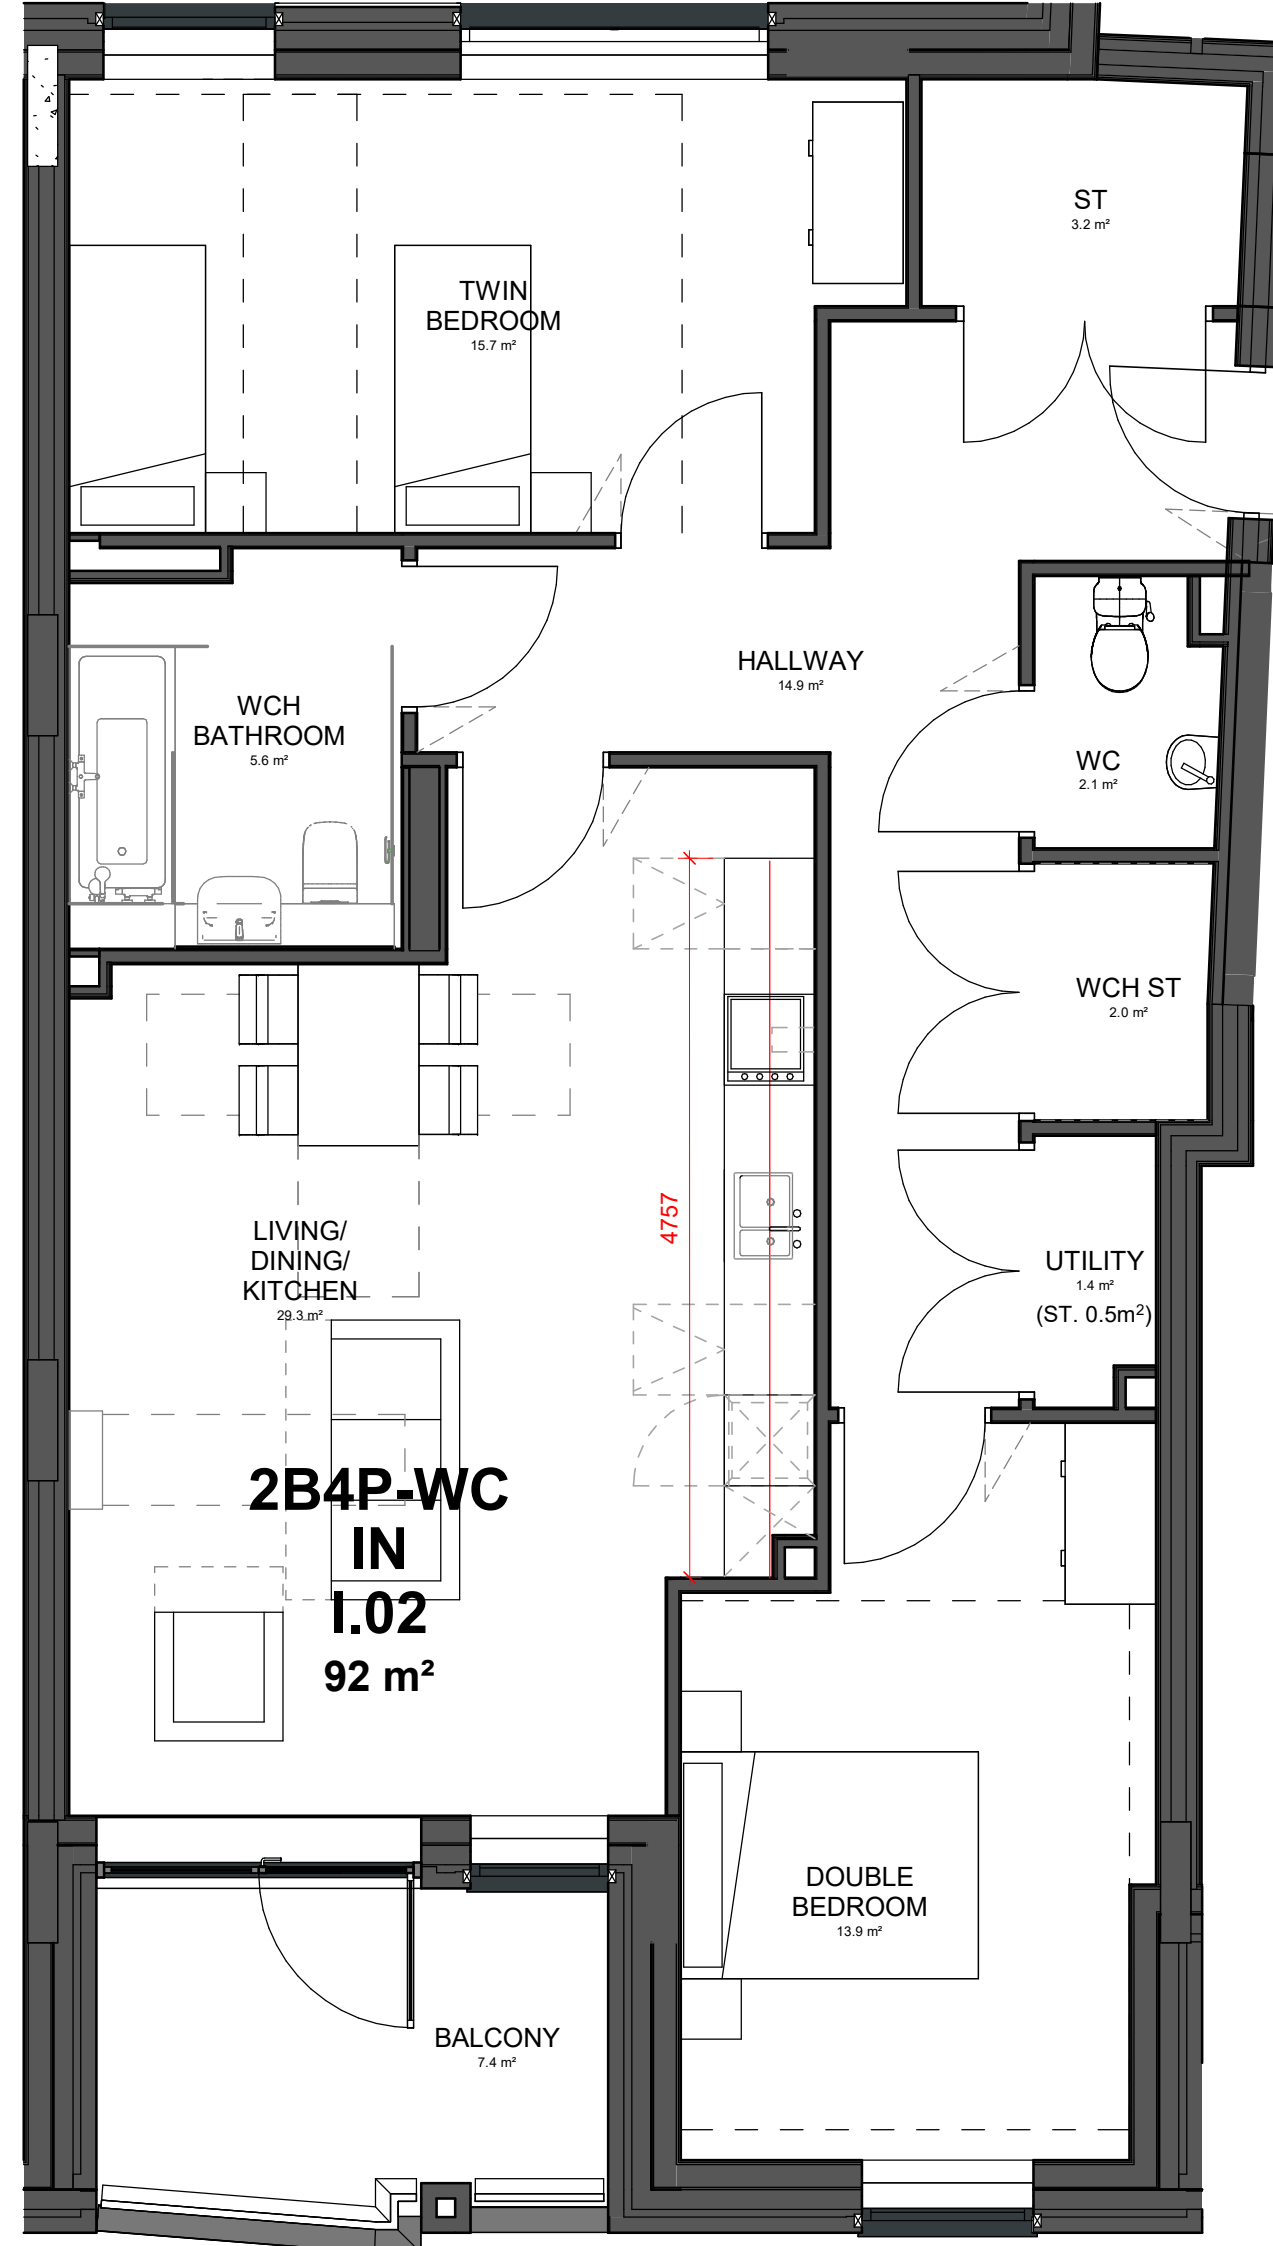

3 Type I.02 - 2B4P WC Intermediate (Adaptable)  
1 : 50

**WEST BLOCK**  
**APARTMENT TYPE I.02 2B4P WC**  
 UNIT COUNT: 2  
 AREA: 92.47 sqm  
 BUILT IN STORAGE: 3.7 sqm

REV	DATE	BY	DESCRIPTION	CHK'D
P06	27.03.24	BB	(WB-211) Amended to comments	SP
P05	26.03.24	BB	(WB-209) Planning Condition 9	SP
P04	21.03.24	RP	(WB-208) Planning Condition 10 Submission	SP
P03	05.12.23	RP/GB	(WB-207) Planning Condition 10	SP
P02	10.11.23	RP	(WB-206) Planning Condition 09	SP
P01	15.10.21	LF	(WB-039) PLANNING CONDITIONS SUBMISSION	SS

CLIENT

**astr.** a2dominion

PROJECT

**WEST END LANE**  
 156 West End Lane  
 West Hampstead  
 London NW6 1SD

ARCHITECT

**CHAPMAN TAYLOR**  
 GLOBAL ARCHITECTS & MASTERPLANNERS  
 LONDON STUDIO  
 12 Grafton Street  
 London W2 6LG  
 United Kingdom  
 T +44 (0)20 7371 3000  
 E london@champanyaylor.com  
 www.champanyaylor.com

STRUCTURAL ENGINEER

**IESISSTRUCTURES**

SERVICES ENGINEER

**FHP**


DRAWING TITLE

**WEST BLOCK**  
**INTERMEDIATE RENT TENURE**  
**FLAT TYPE I.02**

Scale 1 : 100 @ A1

INTERNAL JOB NO	ISSUE DATE	STATUS	DRAWN BY	CHECKED BY			
C340WEL	OCT 21	PLANNING	SS	LF			
PROJECT NUMBER	ROLE	ORIGINATOR	TYPE	SERIES	LEVEL	SERIAL	REVISION
0001	A	CTA	SKE	98	ZZ	1325	P06

APARTMENT TYPE I.04 - 2B3P WC			
APARTMENT NUMBER	LEVEL	AREA (SQM)	Part M Accessibility Type
W.03.11	SSL LEVEL 03	81 m <sup>2</sup>	Part M4(3)a
W.04.11	SSL LEVEL 04	81 m <sup>2</sup>	Part M4(3)a
Grand total: 2			

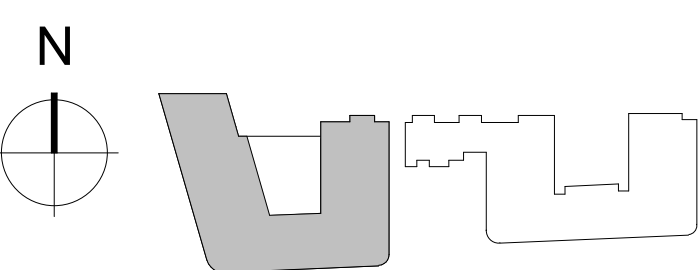

KEY PLAN


NOTES

THIS DRAWING MUST NOT BE SCALED.


ALL DIMENSIONS ARE TO BE VERIFIED AND CHECKED ON SITE. ANY DISCREPANCIES THAT ARE, OR BECOME APPARENT SHOULD BE REPORTED TO CHAPMAN TAYLOR.

AREAS INDICATED ARE APPROXIMATE GROSS INTERNAL AREA. THEY RELATE TO THE LIKELY AREAS OF THE BUILDING AT THE CURRENT STAGE OF DESIGN. ANY DECISIONS TO BE MADE ON THE BASIS OF THESE PREDICTIONS, WHETHER AS TO PROJECT VIABILITY, PRE-LETTING, LEASE AGREEMENTS, OR THE LIKE, SHOULD INCLUDE DUE ALLOWANCE FOR THE INCREASES AND DECREASES INHERENT IN THE DESIGN DEVELOPMENT AND BUILDING PROCESS.

© COPYRIGHT CHAPMAN TAYLOR 2020

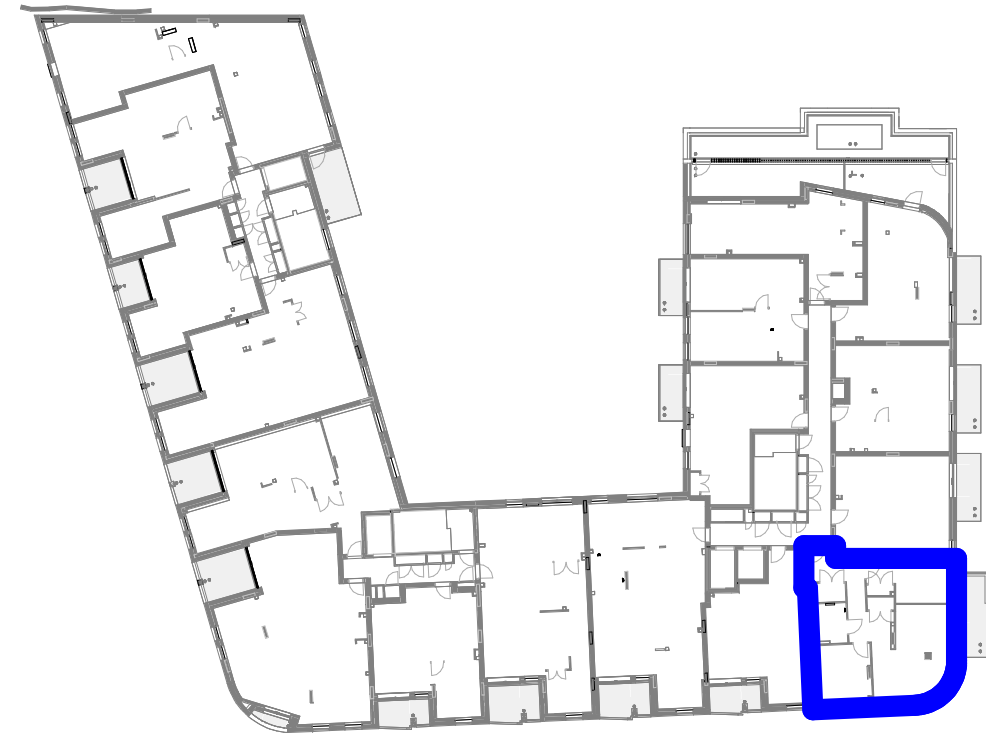

**1** Type I.04 - 2B4PWC Intermediate (Adapted)  
1 : 50

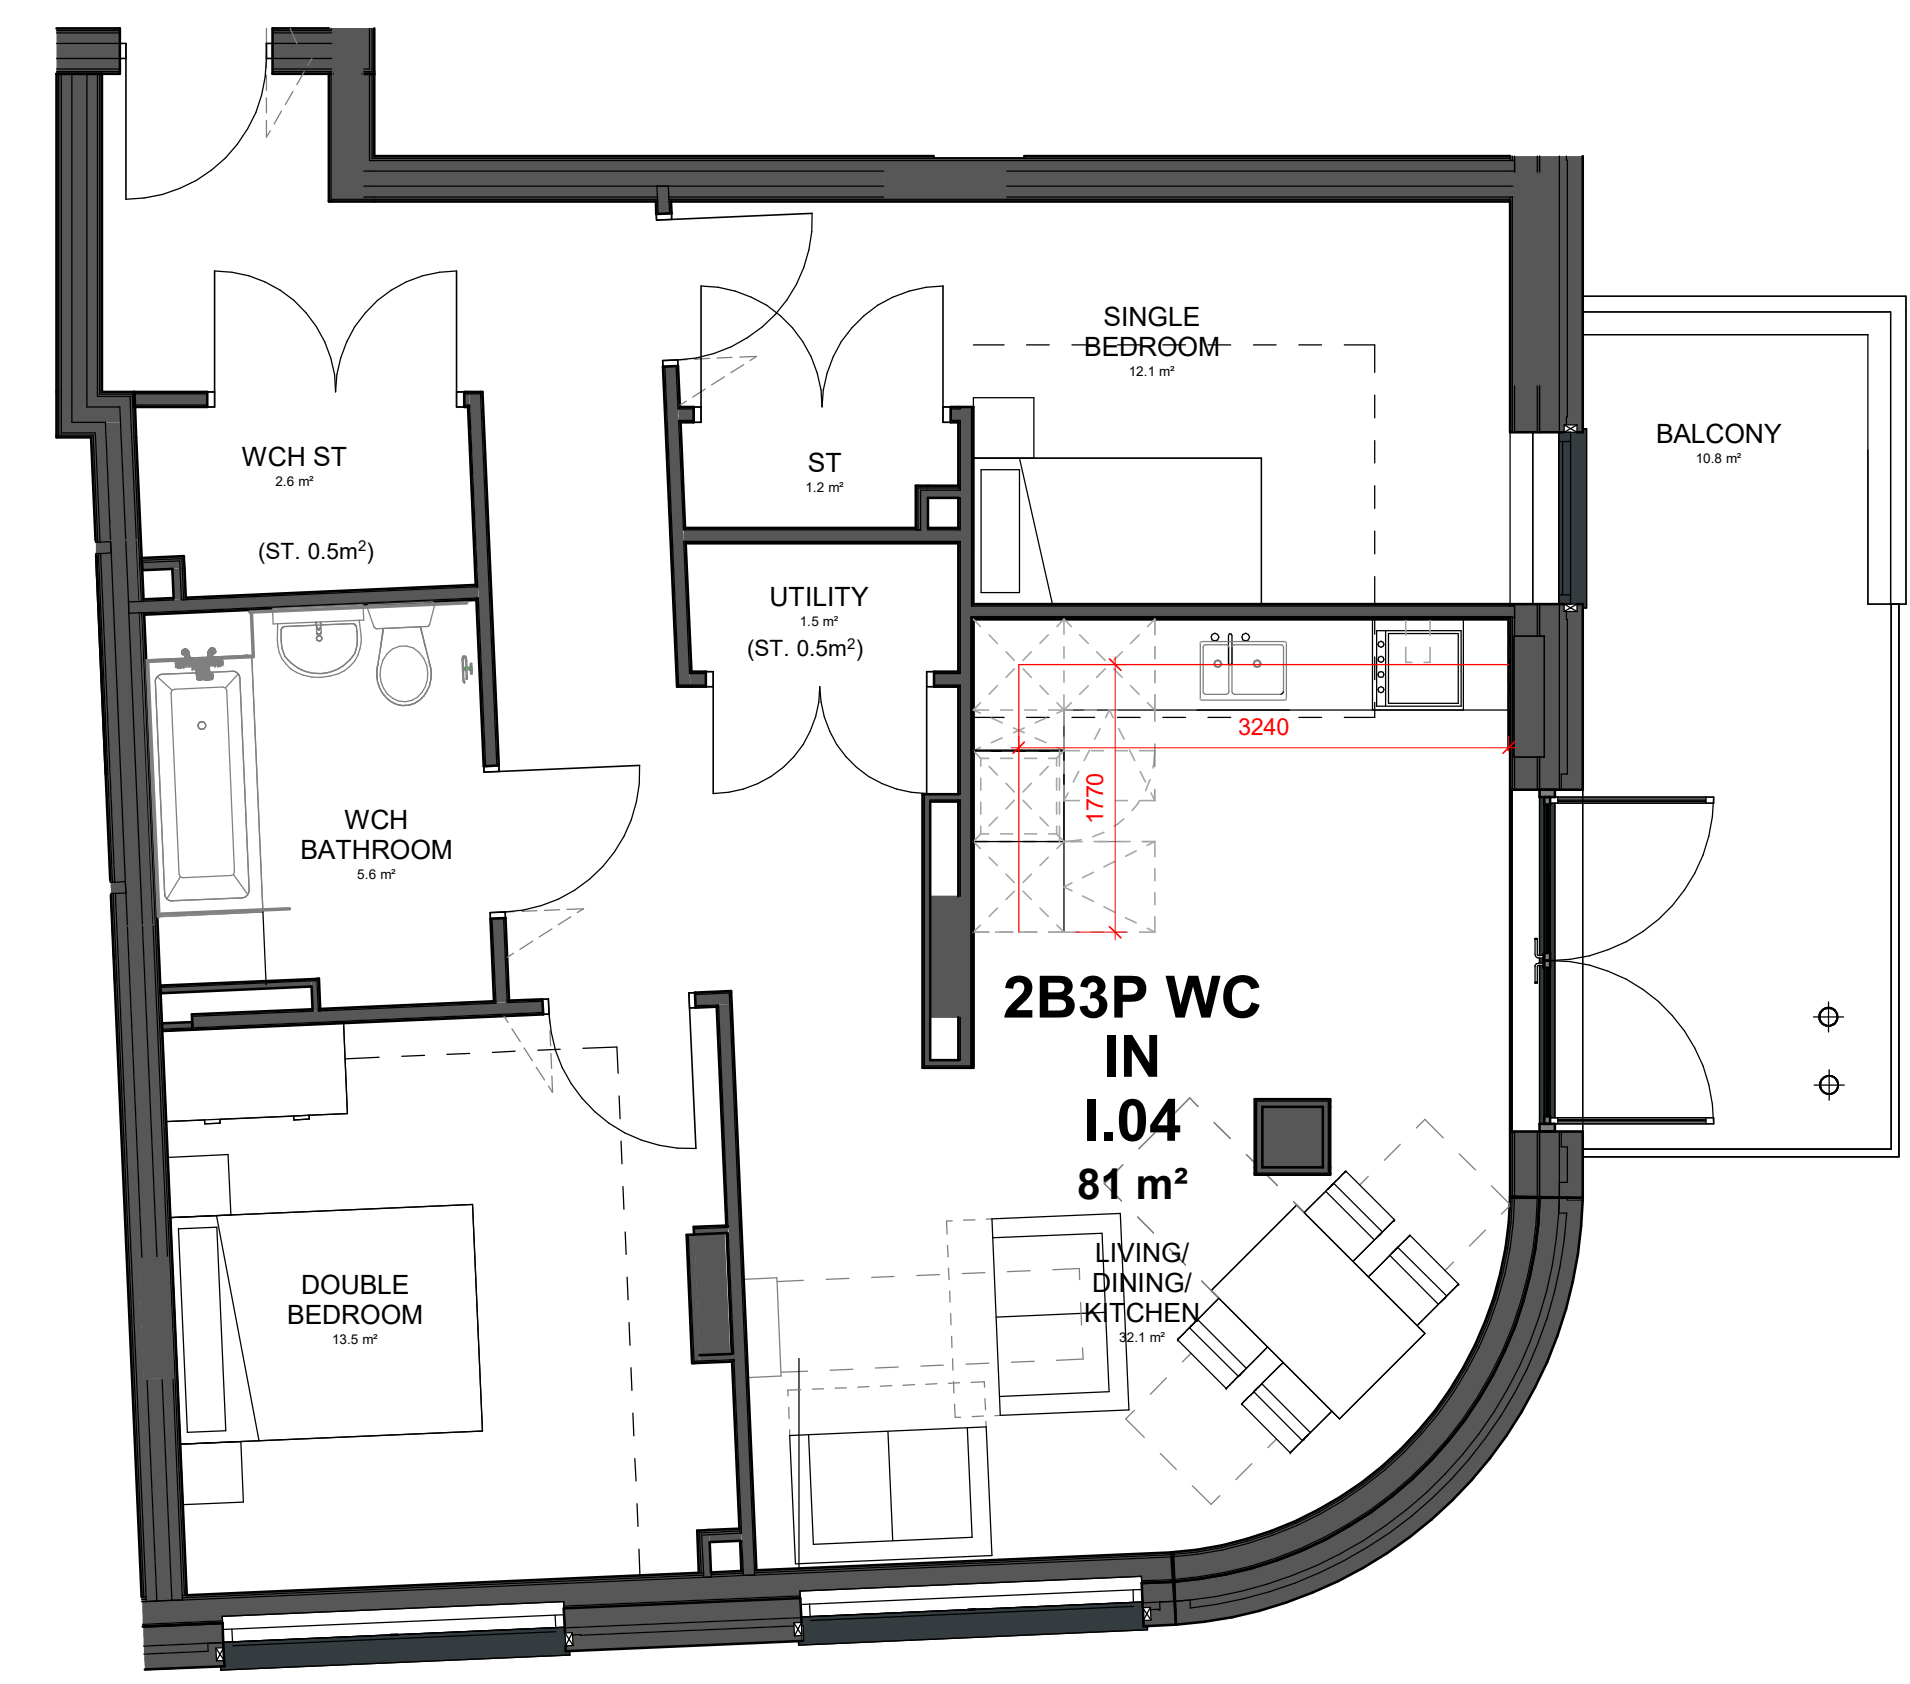

**2** Type I.04 - 2B4PWC Intermediate (Adaptable)  
1 : 50

**WEST BLOCK**  
**APARTMENT TYPE I.04 2B3P**  
 UNIT COUNT: 2  
 AREA: 81.26 sqm  
 BUILT IN STORAGE: 2.2 sqm

REV	DATE	BY	DESCRIPTION	CHKD
P04	27.03.24	BB	(WB-211) Amended to comments	SP
P03	26.03.24	BB	(WB-209) Planning Condition 9	SP
P02	10.11.23	RP	(WB-206) Planning Condition 09	SP
P01	15.10.21	LF	(WB-039) PLANNING CONDITIONS SUBMISSION	SS

CLIENT

**astr.** a2dominion

PROJECT

**WEST END LANE**  
 156 West End Lane  
 West Hampstead  
 London NW6 1SD

ARCHITECT

**CHAPMAN TAYLOR**  
 GLOBAL ARCHITECTS & MASTERPLANNERS

**LONDON STUDIO**  
 12 Garsington Terrace  
 London W2 6LG  
 United Kingdom  
 T +44 (0)20 7371 3000  
 E london@champanyaylor.com  
 www.champanyaylor.com

STRUCTURAL ENGINEER

**IESIS STRUCTURES**

SERVICES ENGINEER

**FHP**


DRAWING TITLE

**WEST BLOCK**  
**INTERMEDIATE RENT TENURE**  
**FLAT TYPE I.04**

Scale: 1 : 100 @ A1

INTERNAL JOB NO	ISSUE DATE	STATUS	DRAWN BY	CHECKED BY			
C340WEL	OCT 21	PLANNING	SS	LF			
PROJECT NUMBER	ROLE	ORIGINATOR	TYPE	SERIES	LEVEL	SERIAL	REVISION
0001	A	CTA	SKE	98	ZZ	1327	P04

APARTMENT TYPE I.08 - 2B3P WC			
APARTMENT NUMBER	LEVEL	AREA (SQM)	Part M Accessibility Type
W.05.09	SSL LEVEL 05	66 m <sup>2</sup>	Part M4(3)a
Grand total: 1			

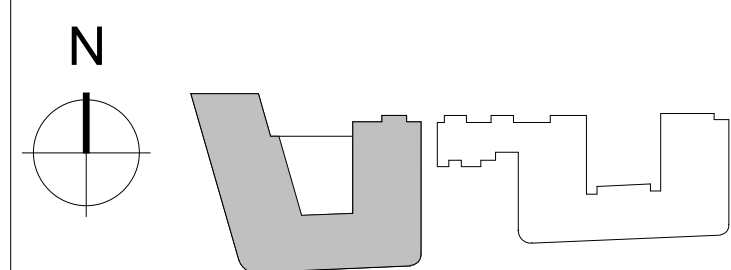

KEY PLAN



NOTES

THIS DRAWING MUST NOT BE SCALED.


ALL DIMENSIONS ARE TO BE VERIFIED AND CHECKED ON SITE. ANY DISCREPANCIES THAT ARE, OR BECOME APPARENT SHOULD BE REPORTED TO CHAPMAN TAYLOR.

AREAS INDICATED ARE APPROXIMATE GROSS INTERNAL AREA. THEY RELATE TO THE LIKELY AREAS OF THE BUILDING AT THE CURRENT STAGE OF DESIGN. ANY DECISIONS TO BE MADE ON THE BASIS OF THESE PREDICTIONS, WHETHER AS TO PROJECT VIABILITY, PRE-LETTING, LEASE AGREEMENTS, OR THE LIKE, SHOULD INCLUDE DUE ALLOWANCE FOR THE INCREASES AND DECREASES INHERENT IN THE DESIGN DEVELOPMENT AND BUILDING PROCESS.

© COPYRIGHT CHAPMAN TAYLOR 2020

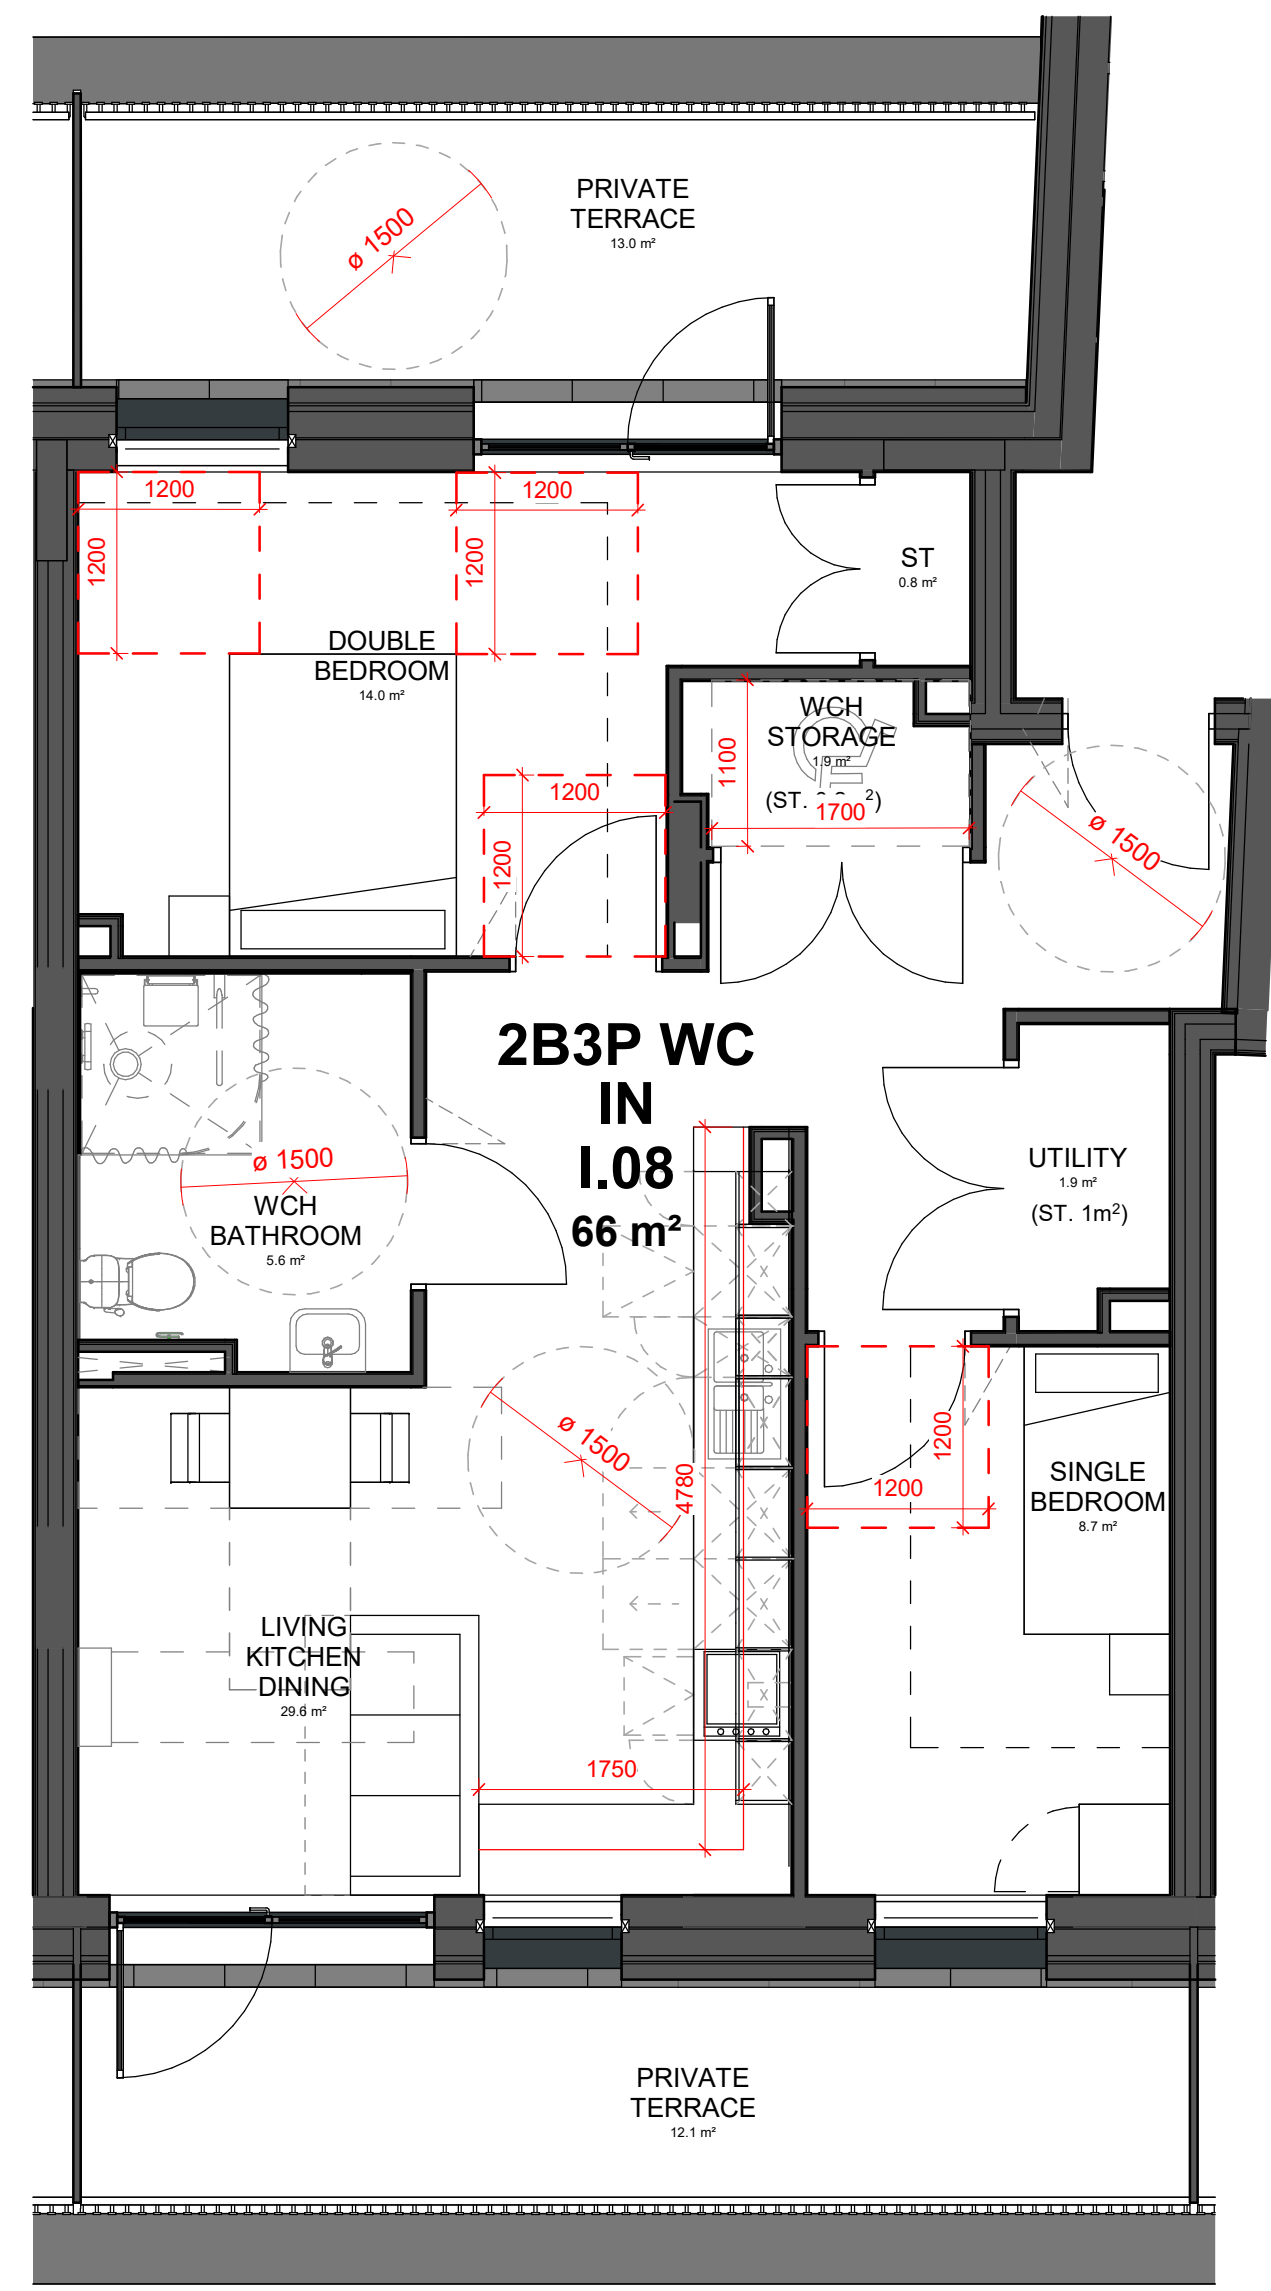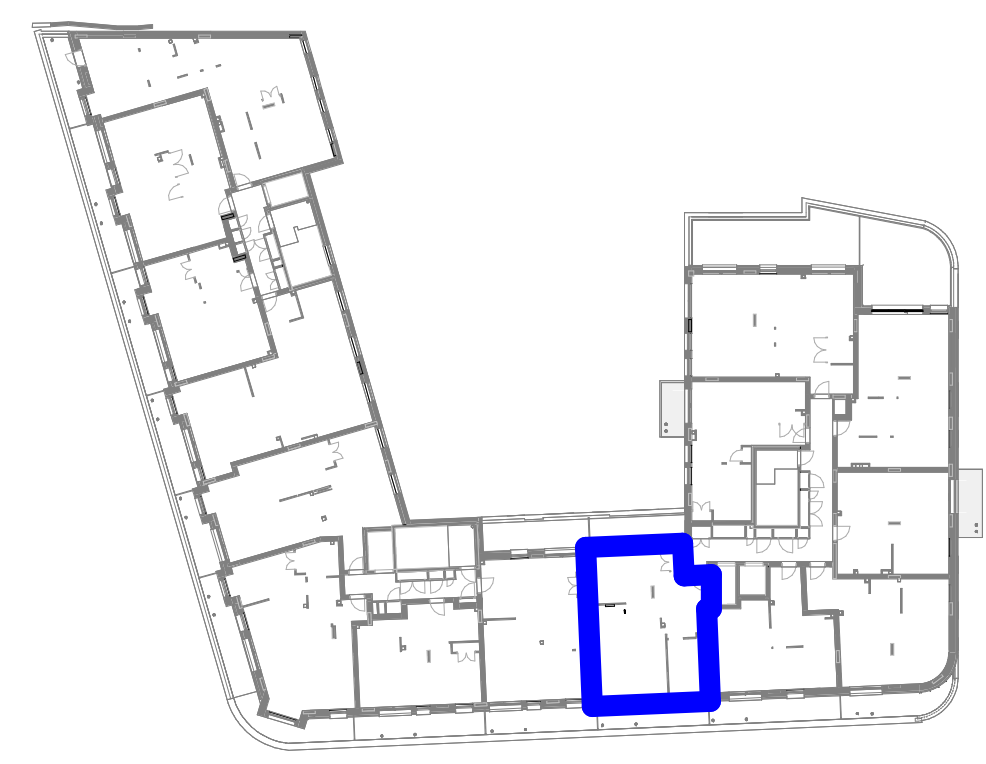

1 Type I.08 - 2B3PWC Intermediate (Adapted)  
1 : 50

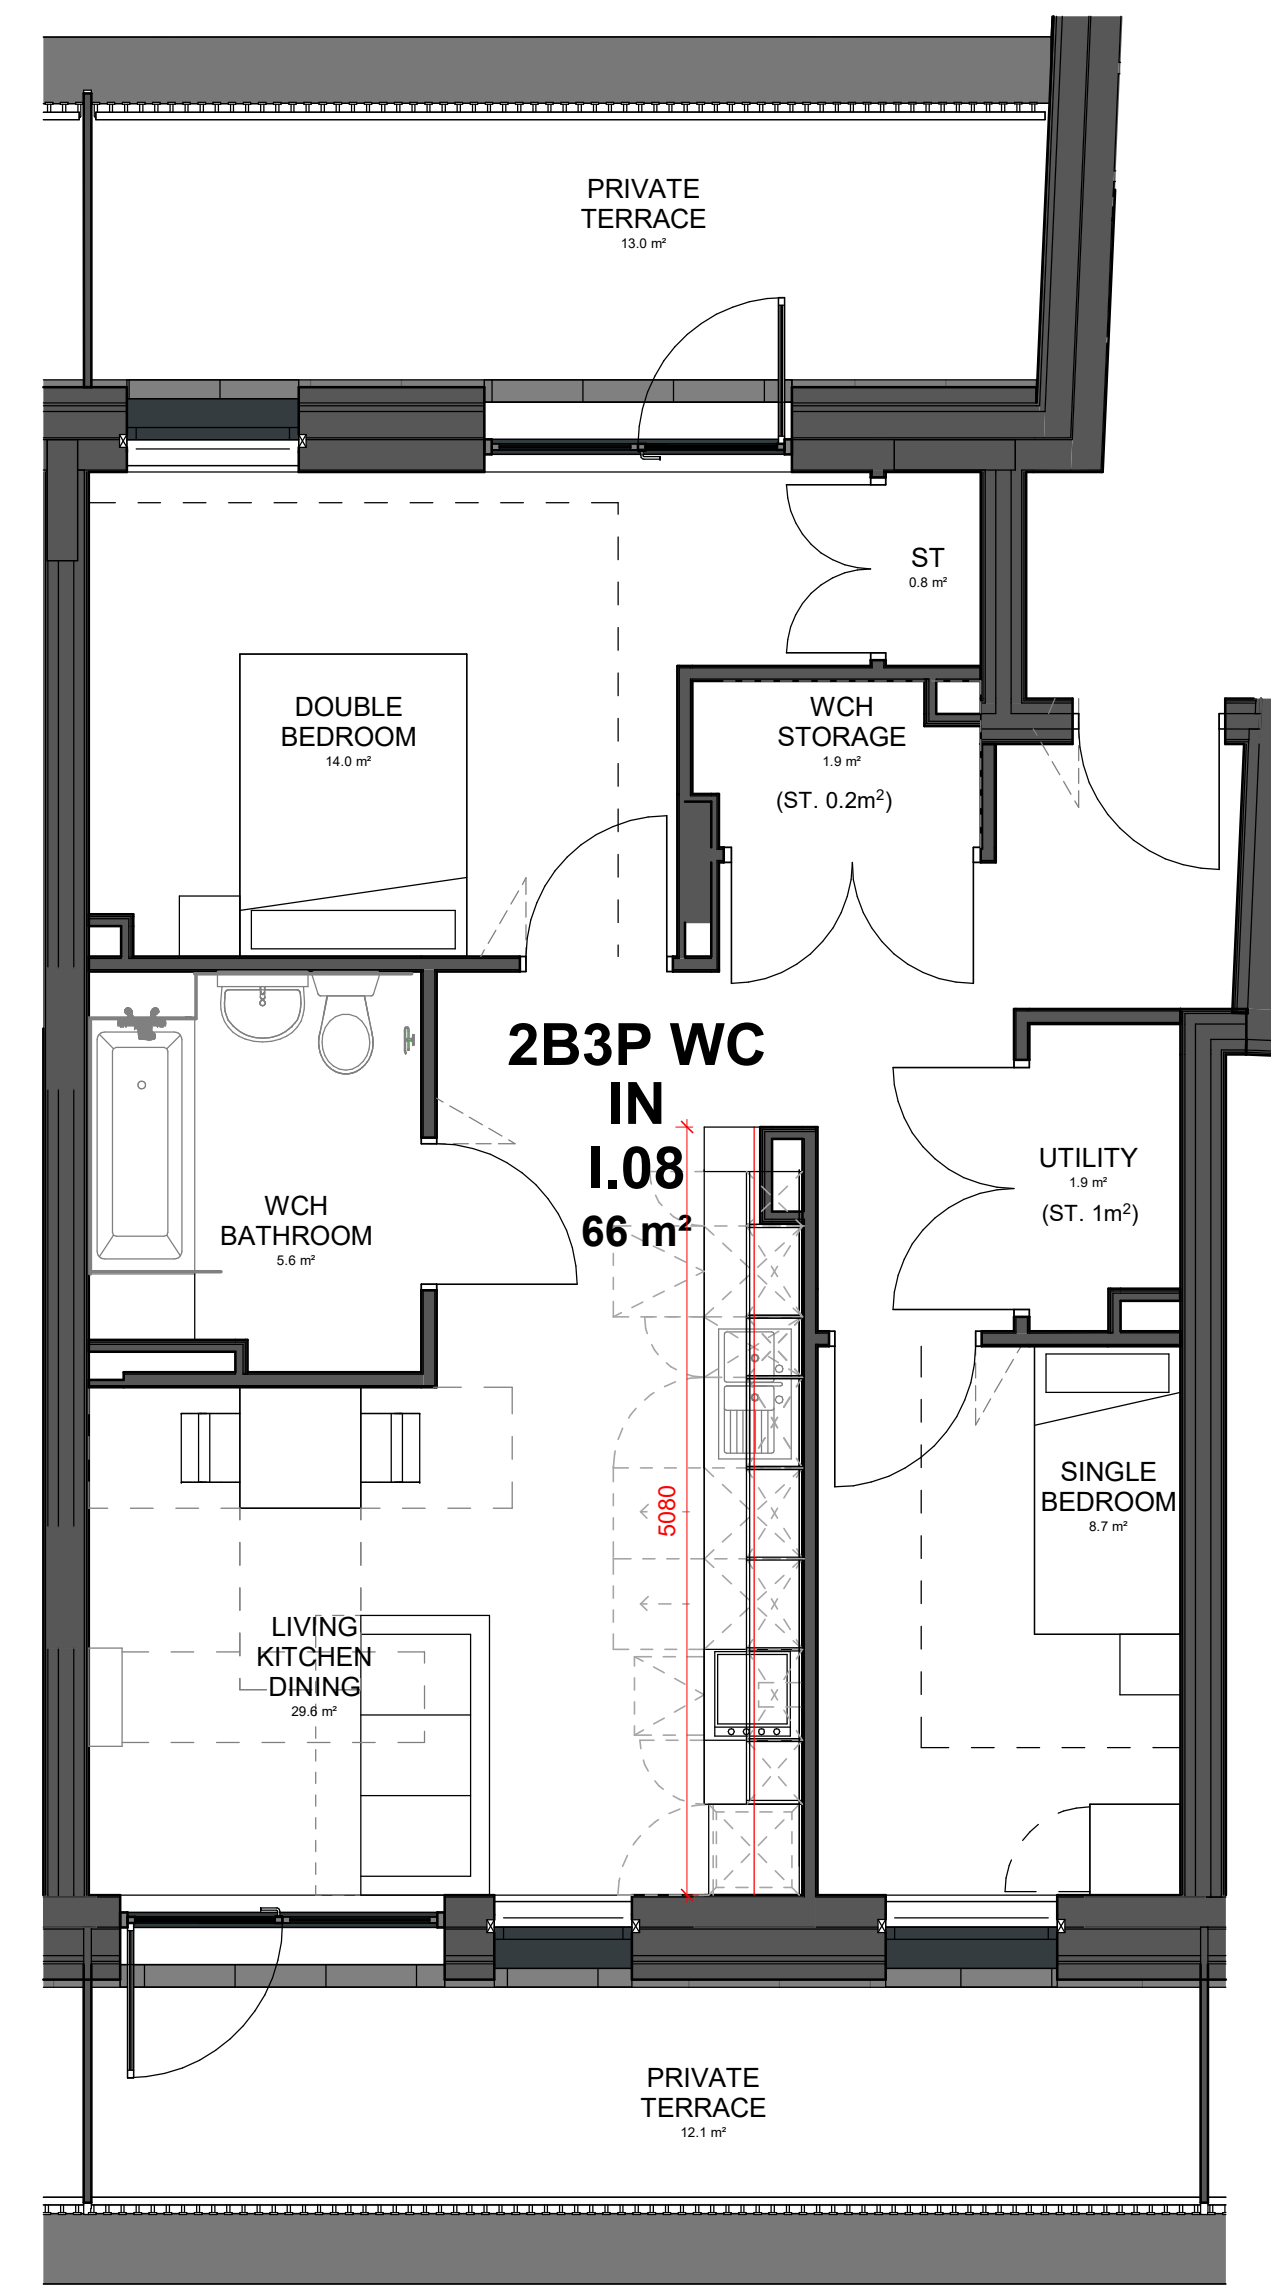

3 Type I.08 - 2B3PWC Intermediate (Adaptable)  
1 : 50

**WEST BLOCK**  
**APARTMENT TYPE I.08 2B3P WC**  
 UNIT COUNT: 1  
 AREA: 65.95 sqm  
 BUILT IN STORAGE: 2 sqm

REV	DATE	BY	DESCRIPTION	CHKD
P04	27.03.24	BB	(WB-211) Amended to comments	SP
P03	26.03.24	BB	(WB-209) Planning Condition 9	SP
P02	05.12.23	RP/GB	(WB-207) Planning Condition 10	SP
P01	15.10.21	LF	(WB-039) PLANNING CONDITIONS SUBMISSION	SS

CLIENT

**astr.** a2dominion

PROJECT

**WEST END LANE**  
 156 West End Lane  
 West Hampstead  
 London NW6 1SD

ARCHITECT

**CHAPMAN TAYLOR**  
 GLOBAL ARCHITECTS & MASTERPLANNERS  
 LONDON STUDIO  
 12 Grafton Street  
 London W2 6LG  
 United Kingdom  
 T +44 (0)20 7371 3000  
 E london@champanyaylor.com  
 www.champanyaylor.com

STRUCTURAL ENGINEER

**IESISSTRUCTURES**

SERVICES ENGINEER

**FHP**

DRAWING TITLE

**WEST BLOCK**  
**INTERMEDIATE RENT TENURE**  
**FLAT TYPE I.08**

Scale 1 : 100 @ A1

INTERNAL JOB NO	ISSUE DATE	STATUS	DRAWN BY	CHECKED BY		
C340WEL	OCT 21	PLANNING	SS	LF		
PROJECT NUMBER	ROLE / ORIGINATOR	TYPE	SERIES	LEVEL	SERIAL	REVISION
0001	A	CTA	SKE	98	ZZ	1331 P04