



THIS DRAWING IS TO BE READ IN CONJUNCTION WITH ALL RELEVANT STRUCTURAL ENGINEERS AND MECHANICAL AND ELECTRICAL ENGINEERS DRAWINGS, DETAILS AND SPECIFICATIONS.

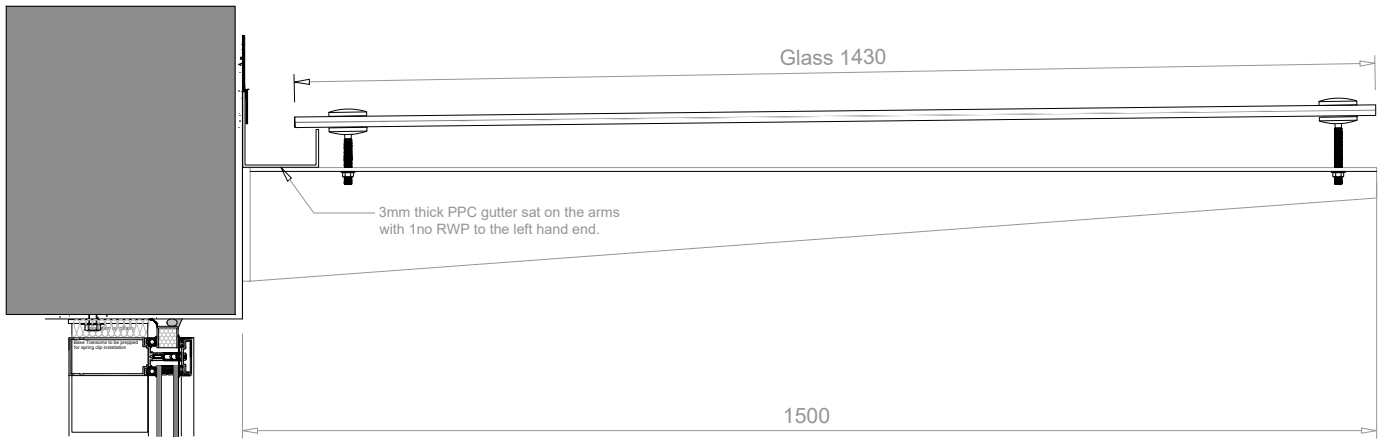

Section through proposed glass canopy

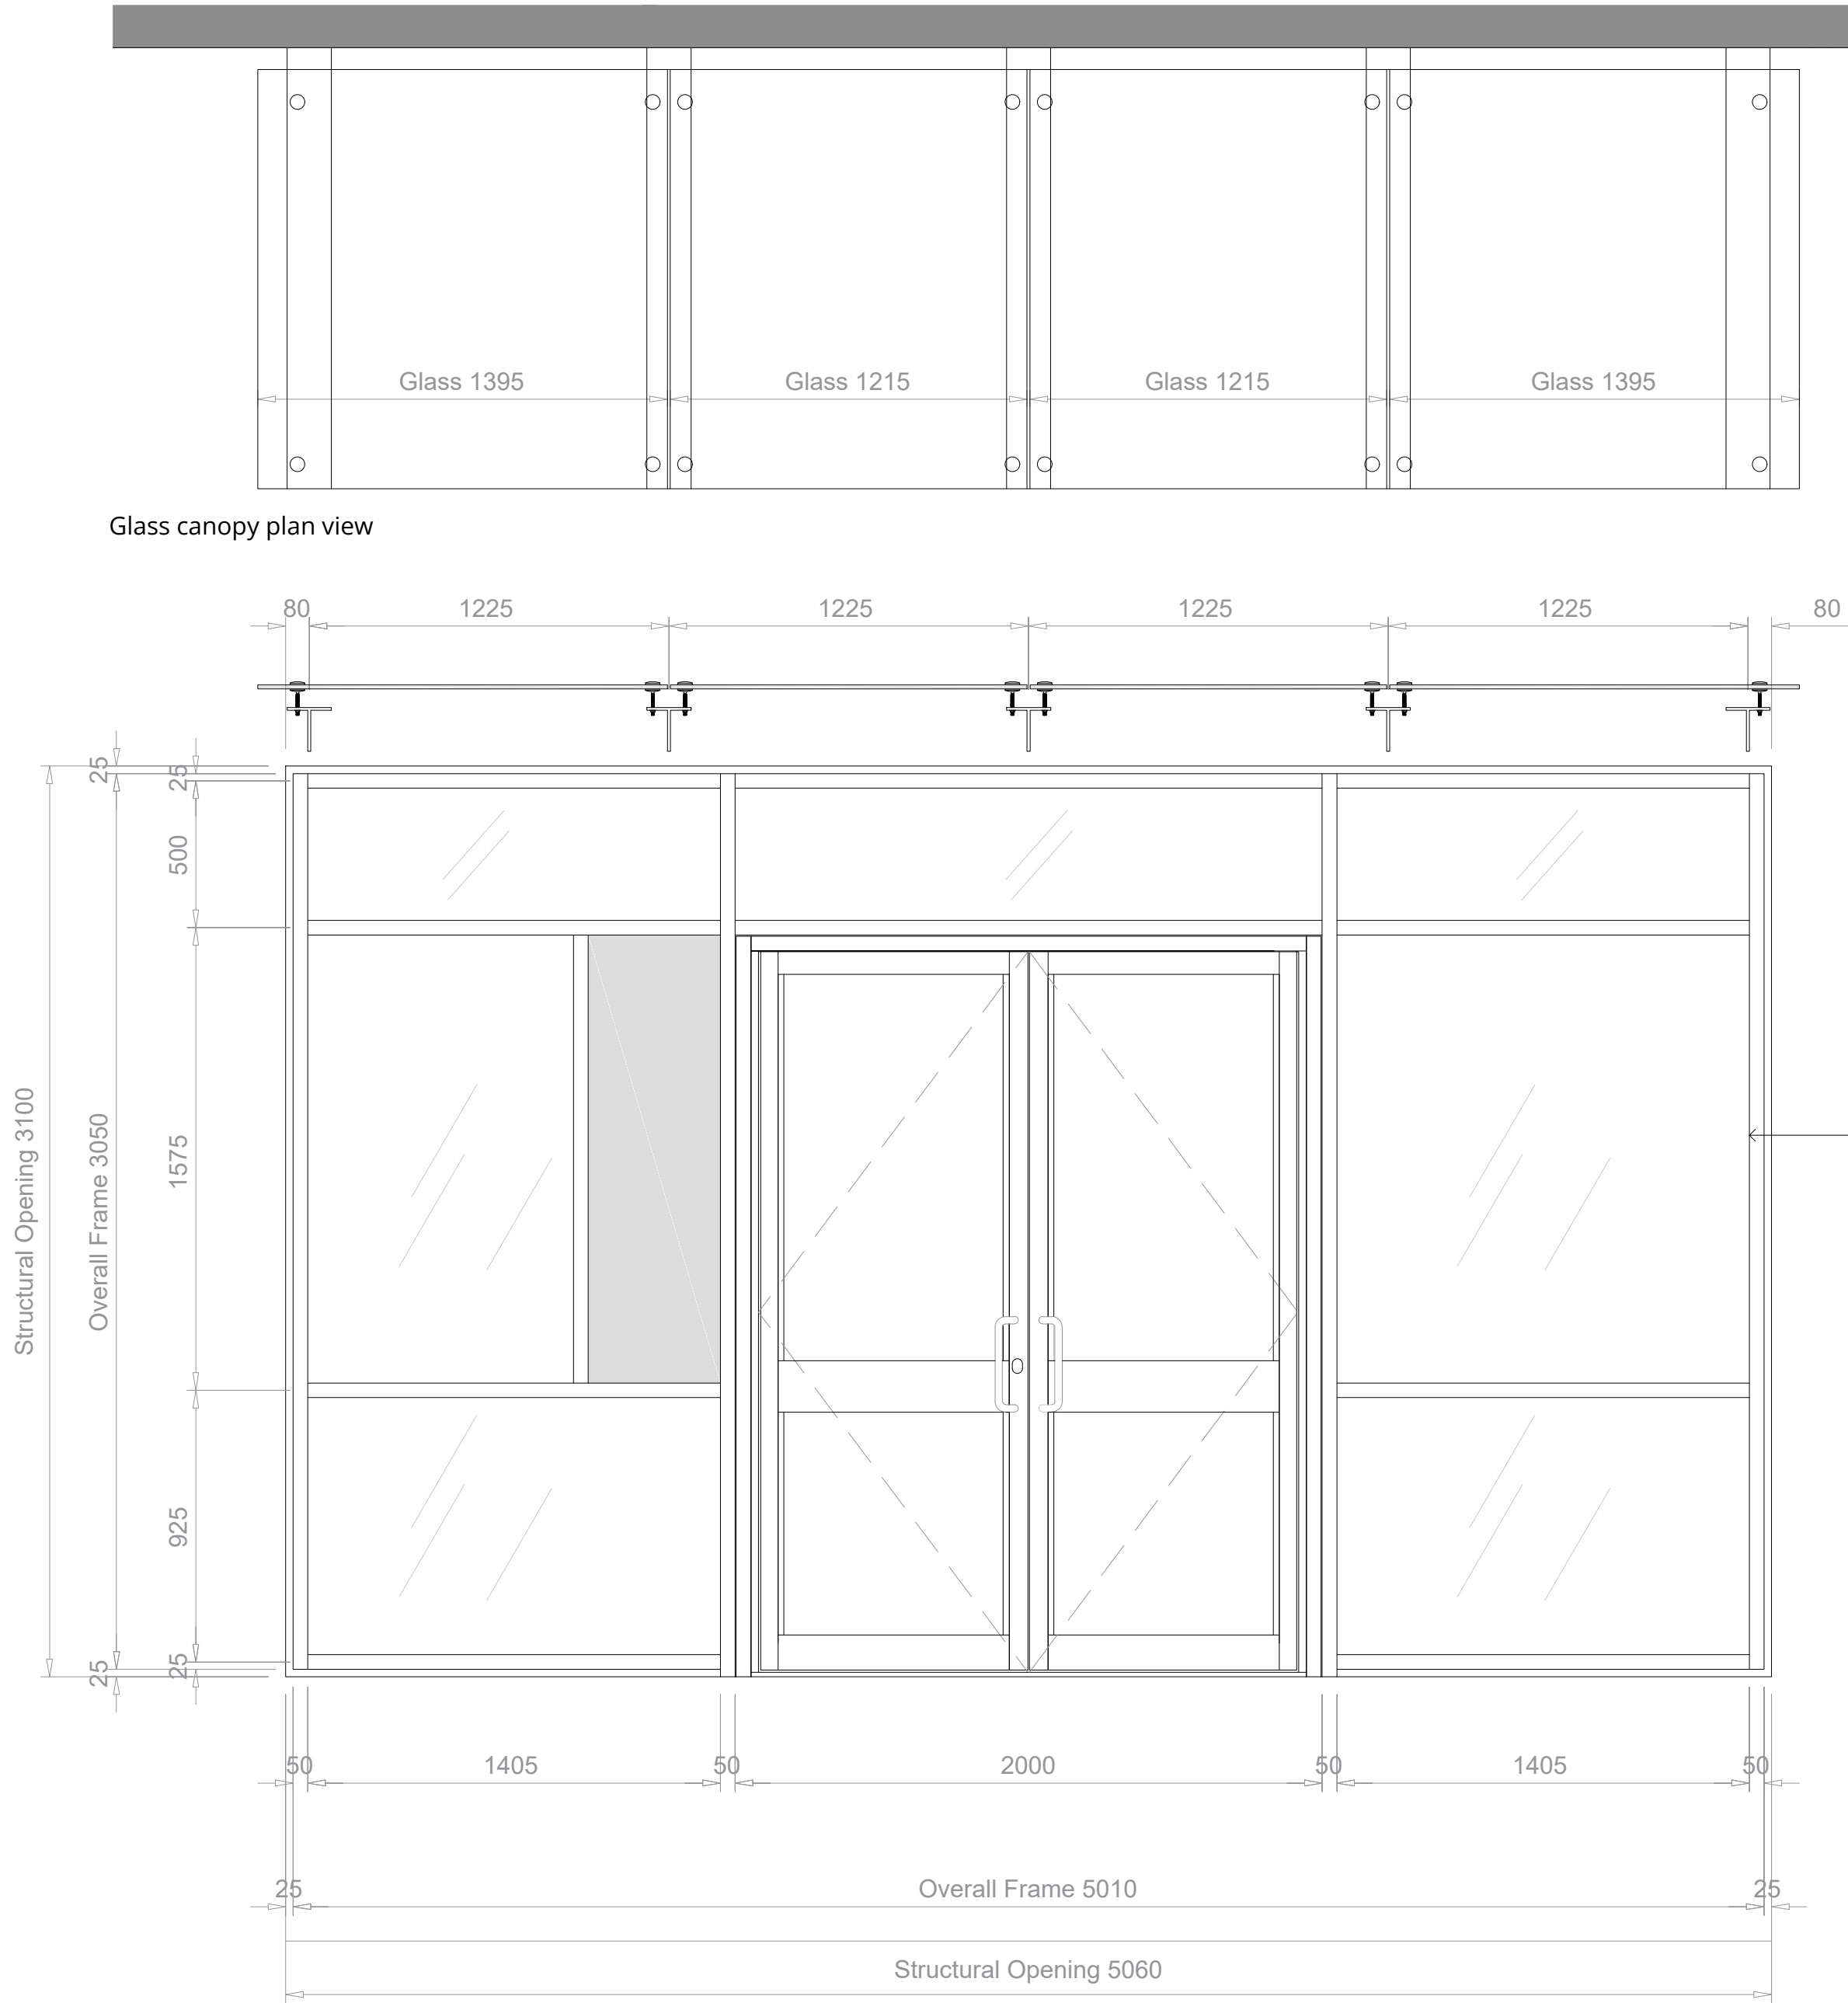

Glass canopy plan view

New double door and glass side panel elevation



Basement Plan as Existing

Drawing Status:

PLANNING

PL01	PLANNING ISSUE	02/04/24	HB
Rev	Description	Date	By

MAJESTY HOUSE, AVENUE WEST  
SKYLINE 120, BRAINTREE  
ESSEX, CM77 7AA  
T: 01279 647111  
W: www.barker-associates.co.uk  
E: mail@barker-associates.co.uk

Client

University College London

Project Title

New Canopy  
University College London

Drawing Title

Proposed Glass Door and Canopy  
Plan, Elevation and Section

Drawn	Checked	Scale	Date
HB		1:50 @ A1	March '24

ARCHITECTURAL

Drawing Number		Project No. P24173	
P24173-BA-A1-ZZ-DR-A-2005		Status	Revision
		S3	PL01