


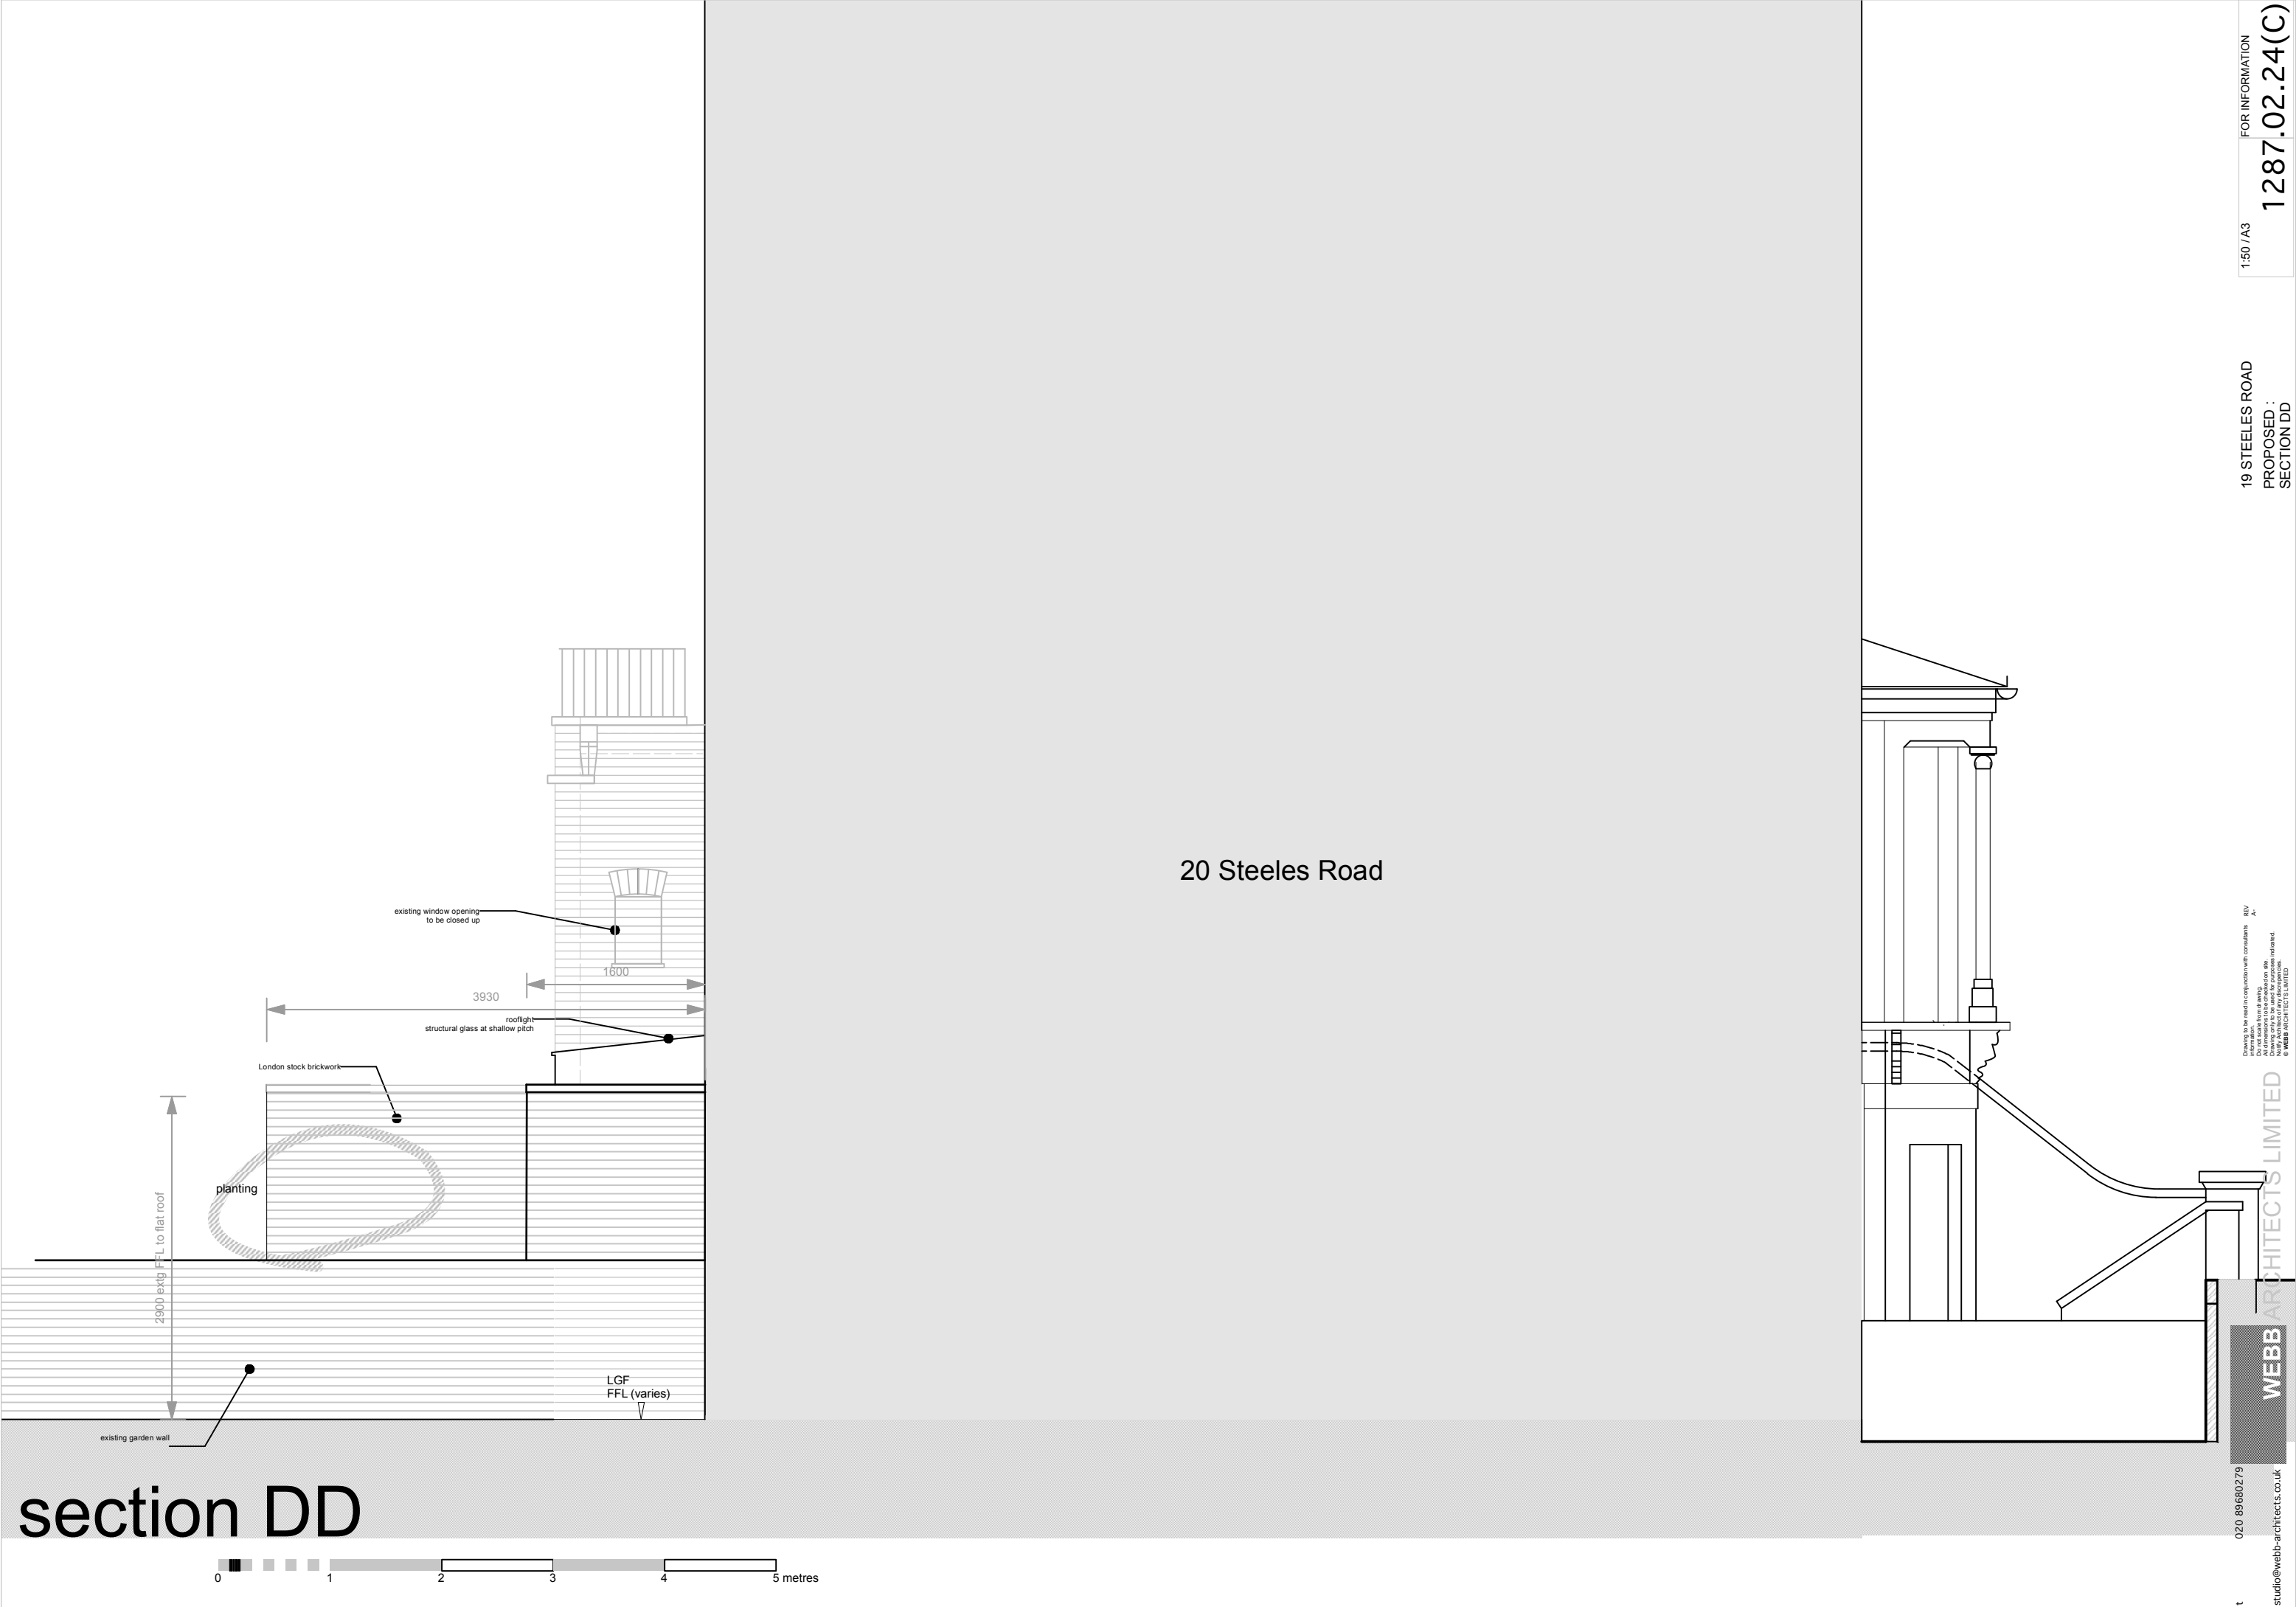

section DD

0 1 2 3 4 5 metres