


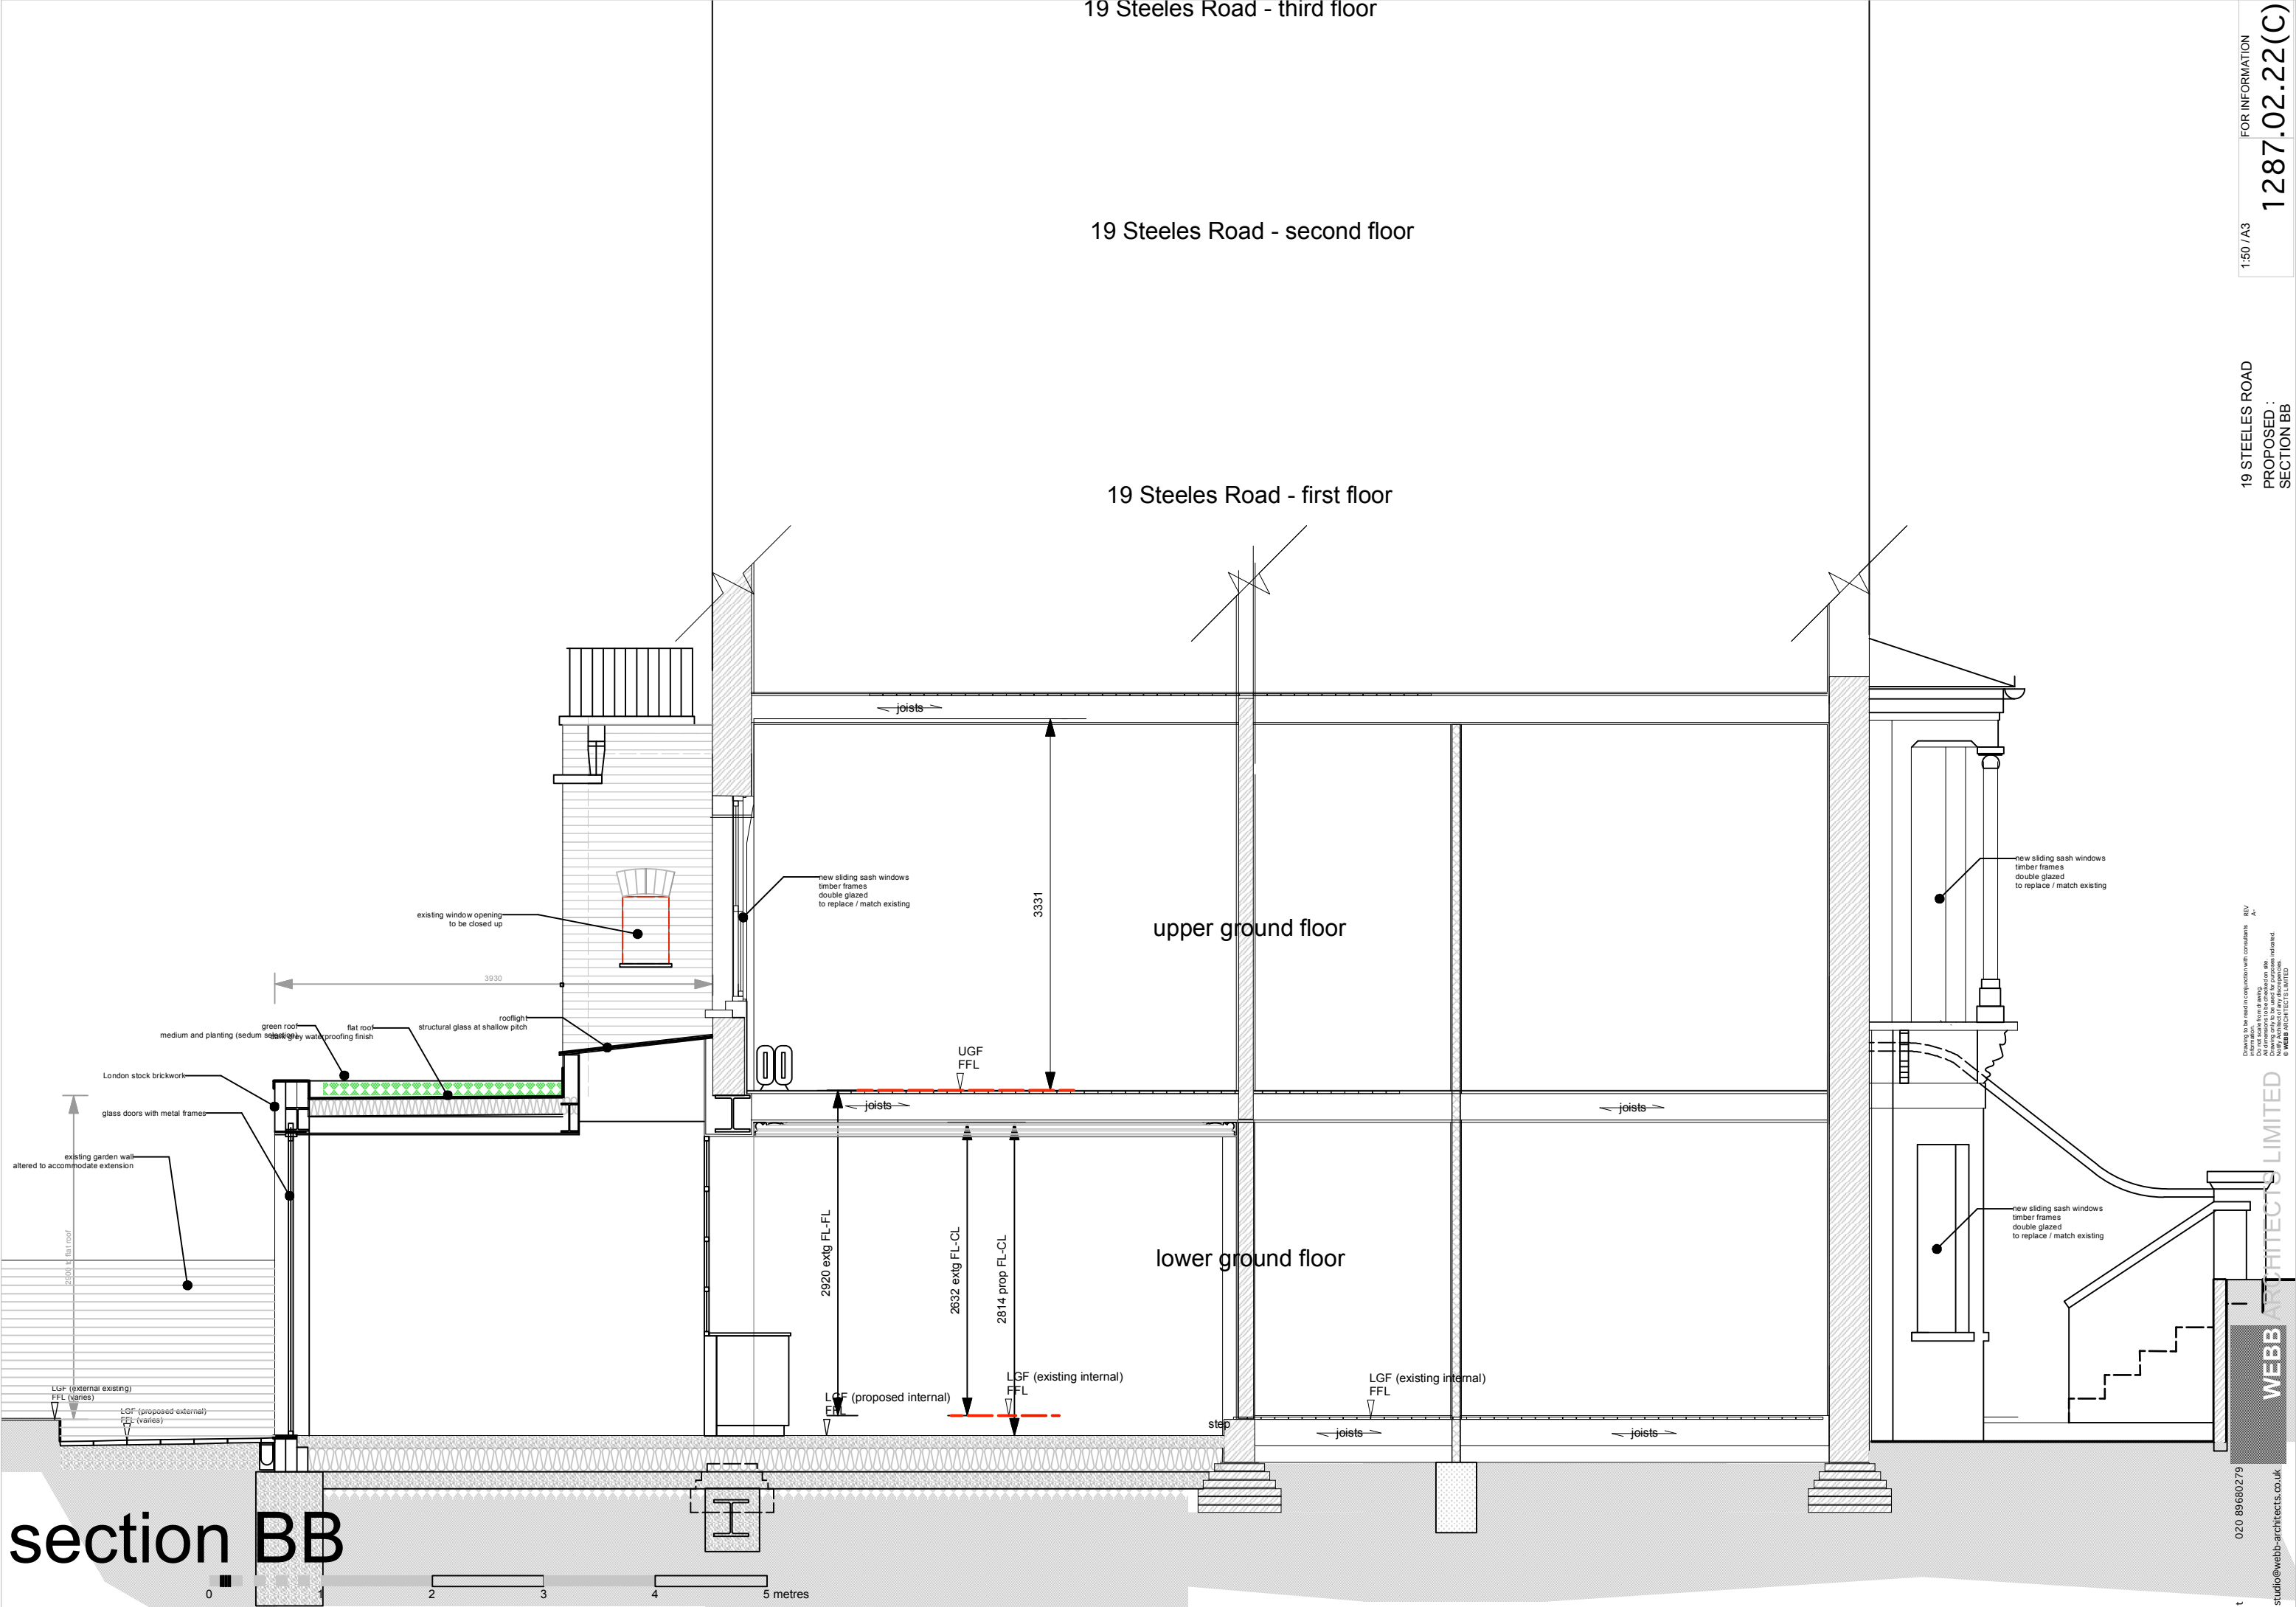

section BB