



Key:

Site boundary

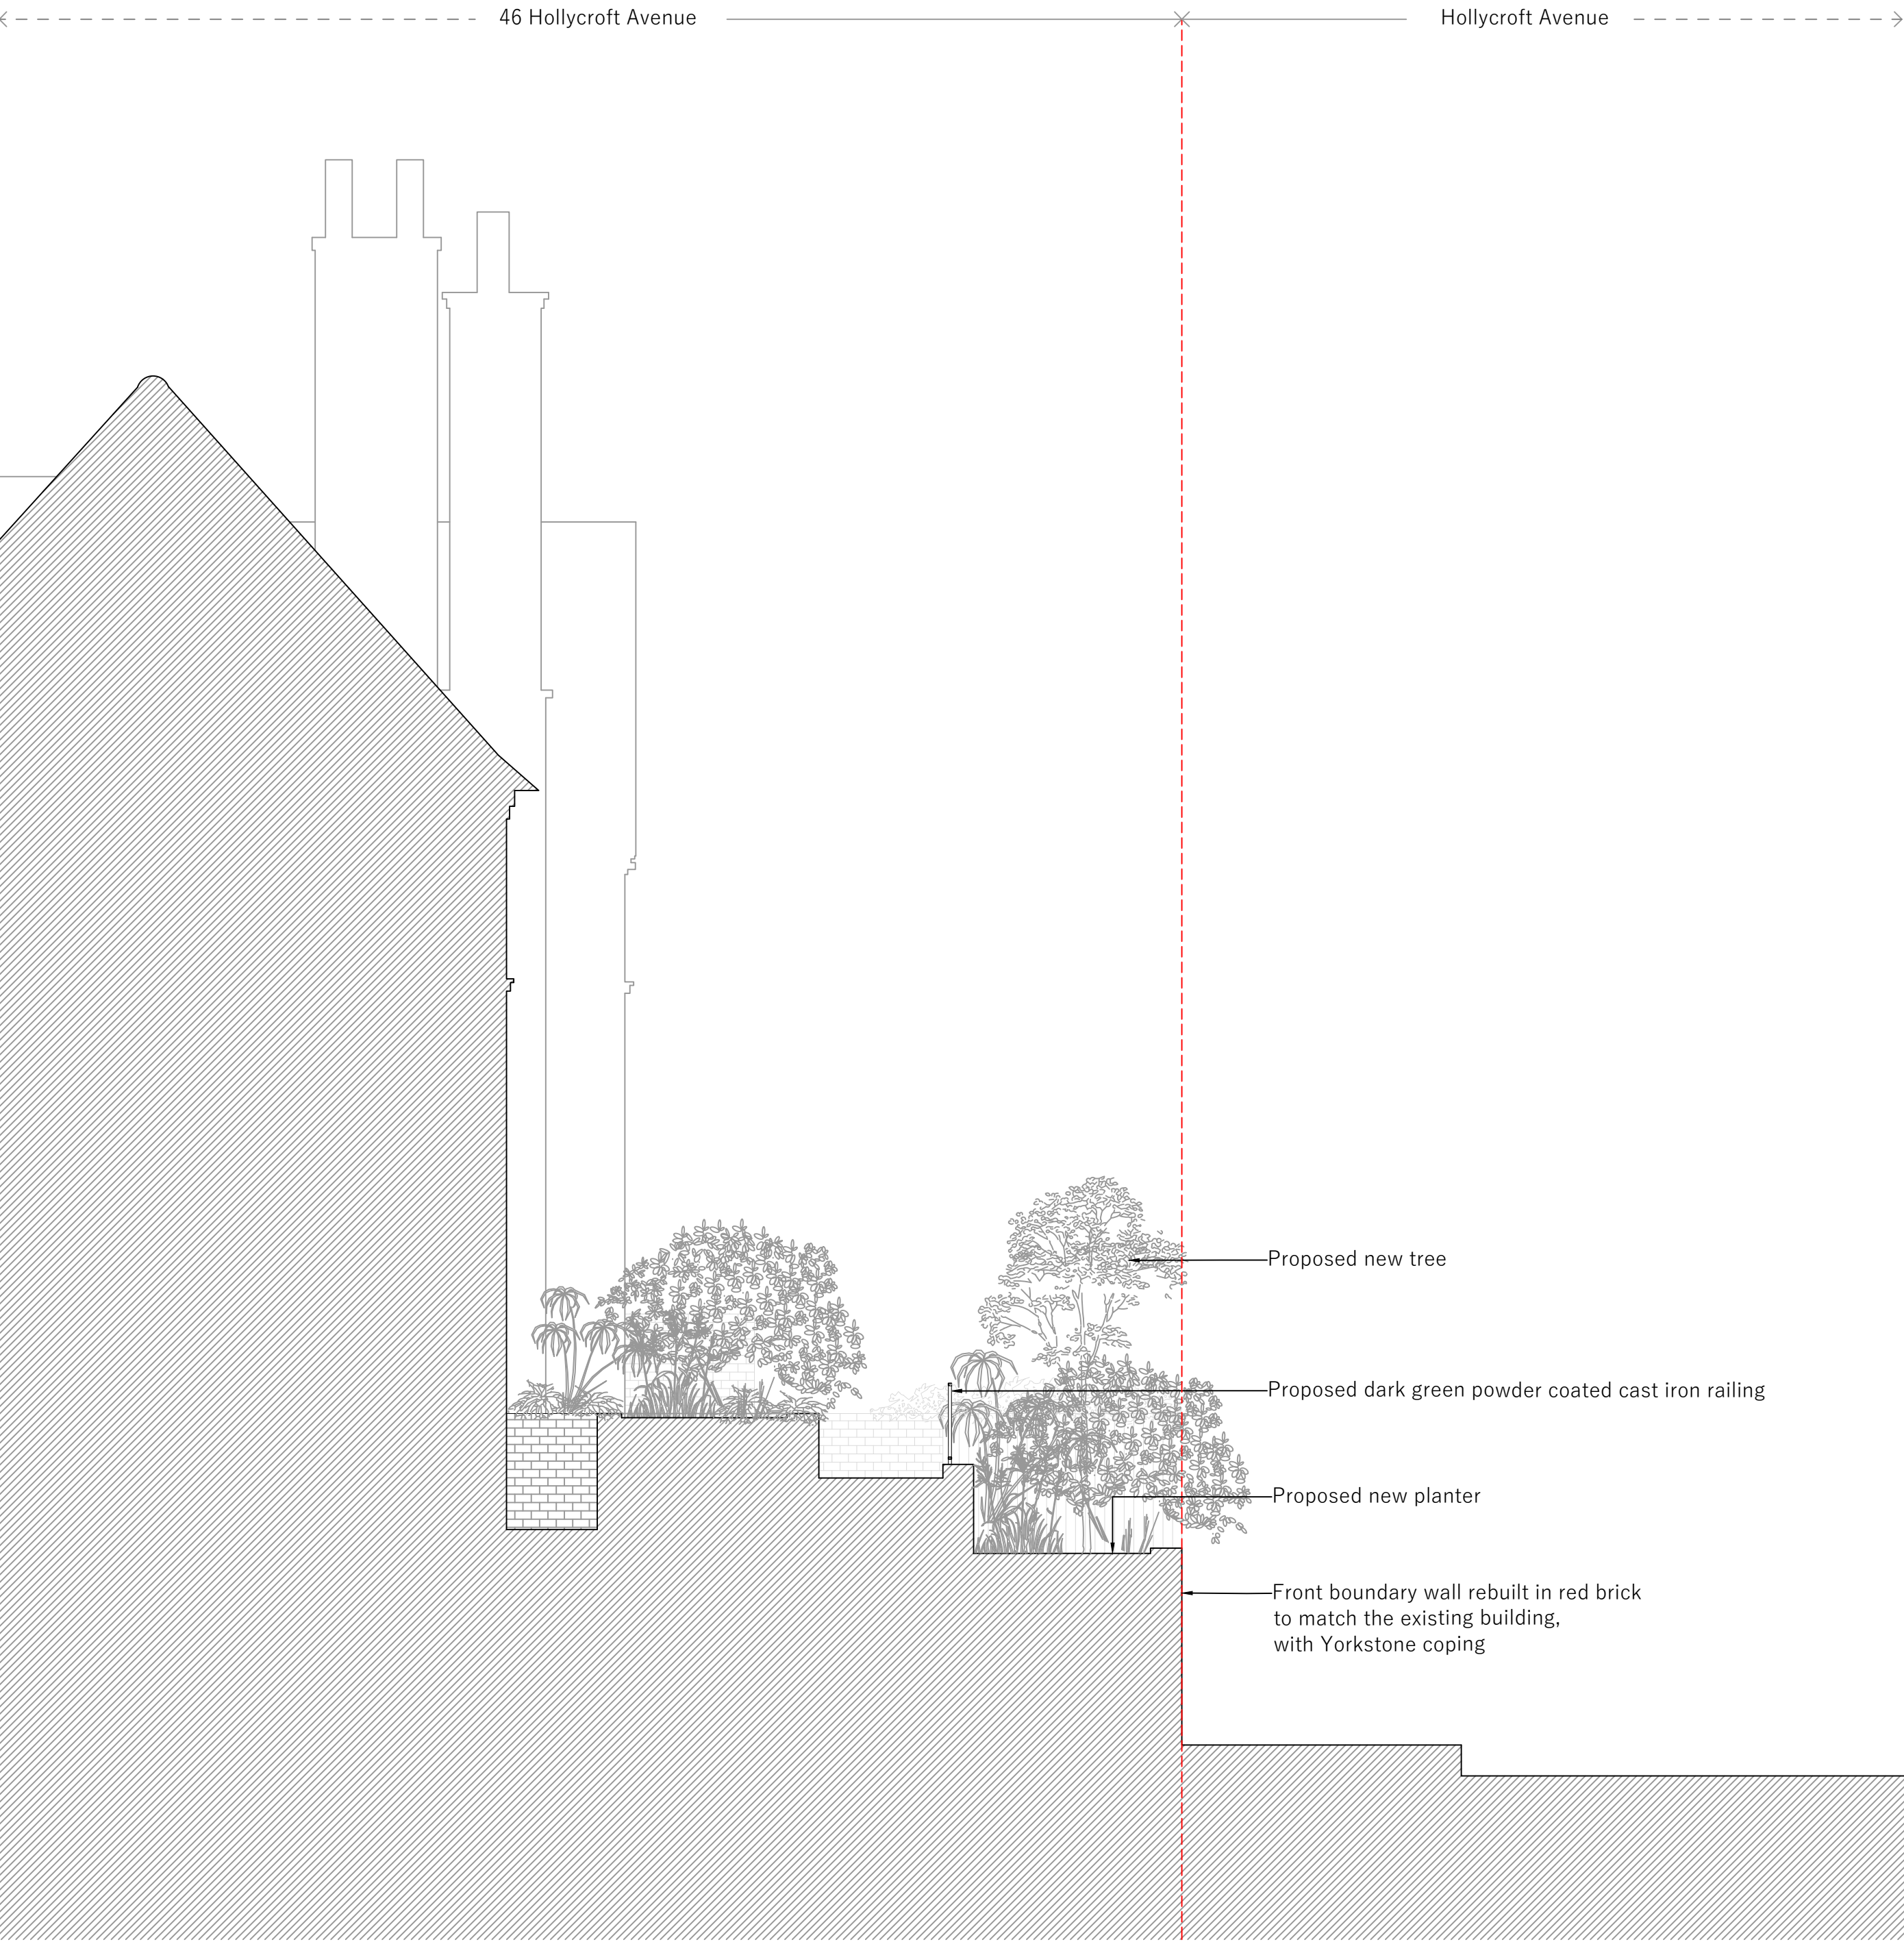


1 Proposed short section 1

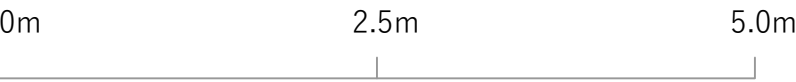

Notes


The contractor to confirm all dimensions, levels and gradients on site before and during the works and in removing existing & installing new structure, fittings, finishes and appliances. Do not scale off this drawing, work from given dimensions only. Any discrepancies between contract documents and existing building must be reported to the architect immediately. All works, appliances, fittings and finishes to be installed to Building Regulations, manufacturer's recommendations, water byelaws and British Standards.

This drawing is the property of Manea Kella Ltd. No disclosure of copy or it may be made without the written permission of Manea Kella Ltd.

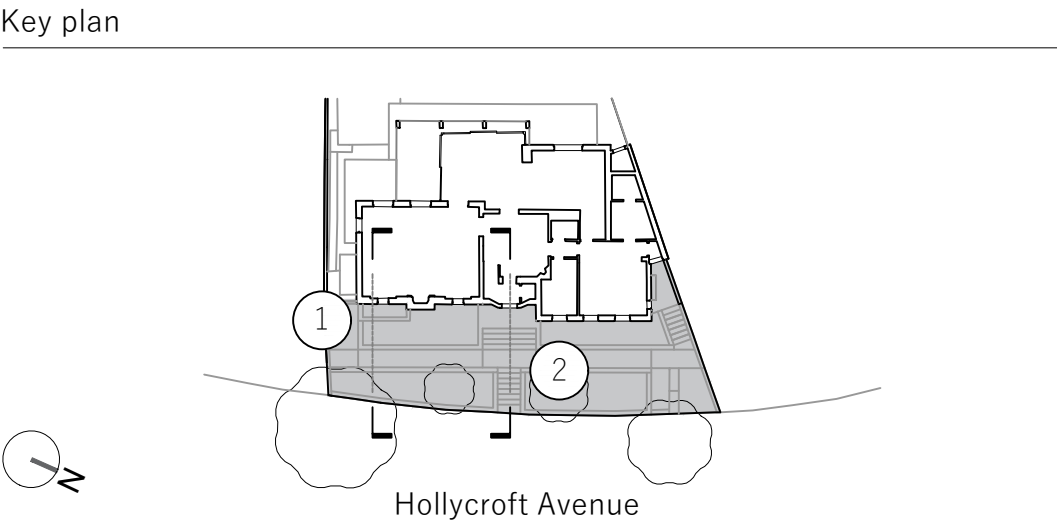

Rev	Date	By	Revision
/	01.05.24	GKS	first issue, ISSUED FOR INFORMATION

Project	46 Hollycroft Avenue London, NW3 7QN
Architect	Manea Kella 39-41 Lonsdale Road, London, NW6 6RA
Drawing by	GKS
Date	11.03

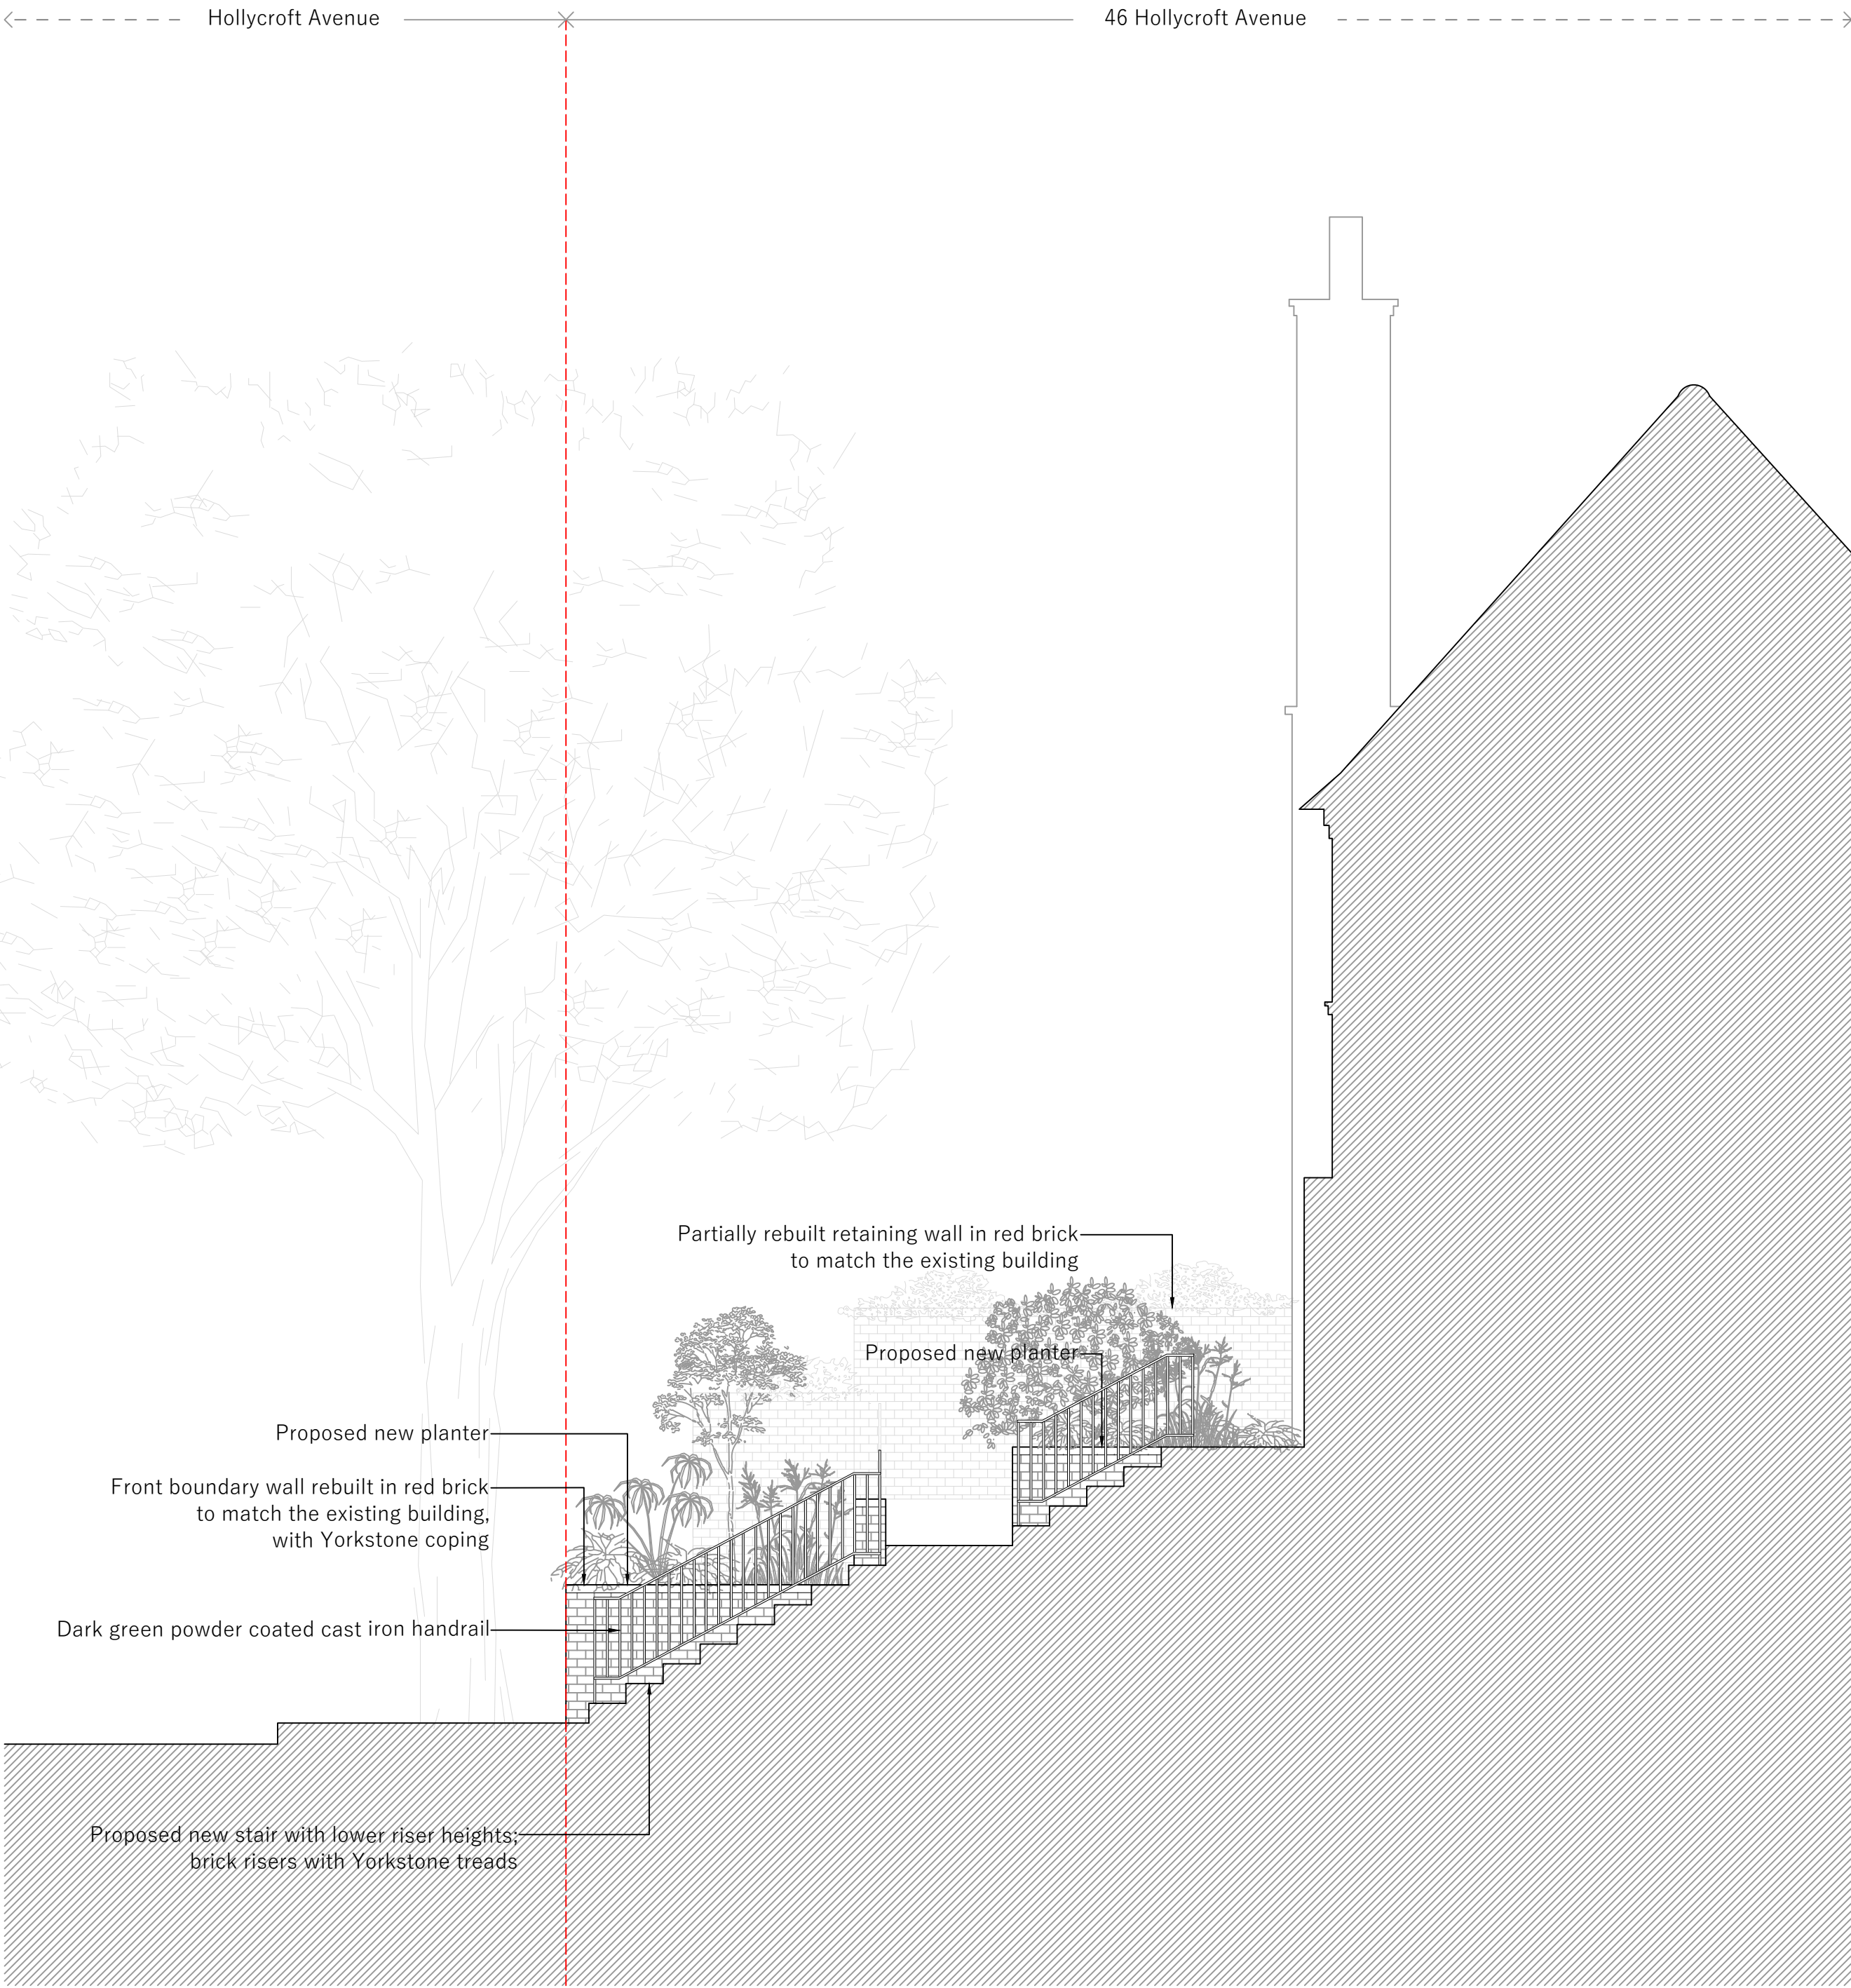

2 Proposed short section 2

Drawing title	Proposed short sections
Drawing number	046-MK-P0163
Revision number	-
Scale at A1	1:50
Scale at A3	1:100