


+18.00 m  
 +17.00 m  
 +16.00 m  
 +15.00 m  
 +14.00 m  
 +13.00 m  
 +12.00 m  
 +11.00 m  
 +10.00 m  
 +9.00 m  
 +8.00 m  
 +7.00 m  
 +6.00 m  
 +5.00 m  
 +4.00 m  
 +3.00 m  
 +2.00 m  
 +1.00 m  
 +0.00 m

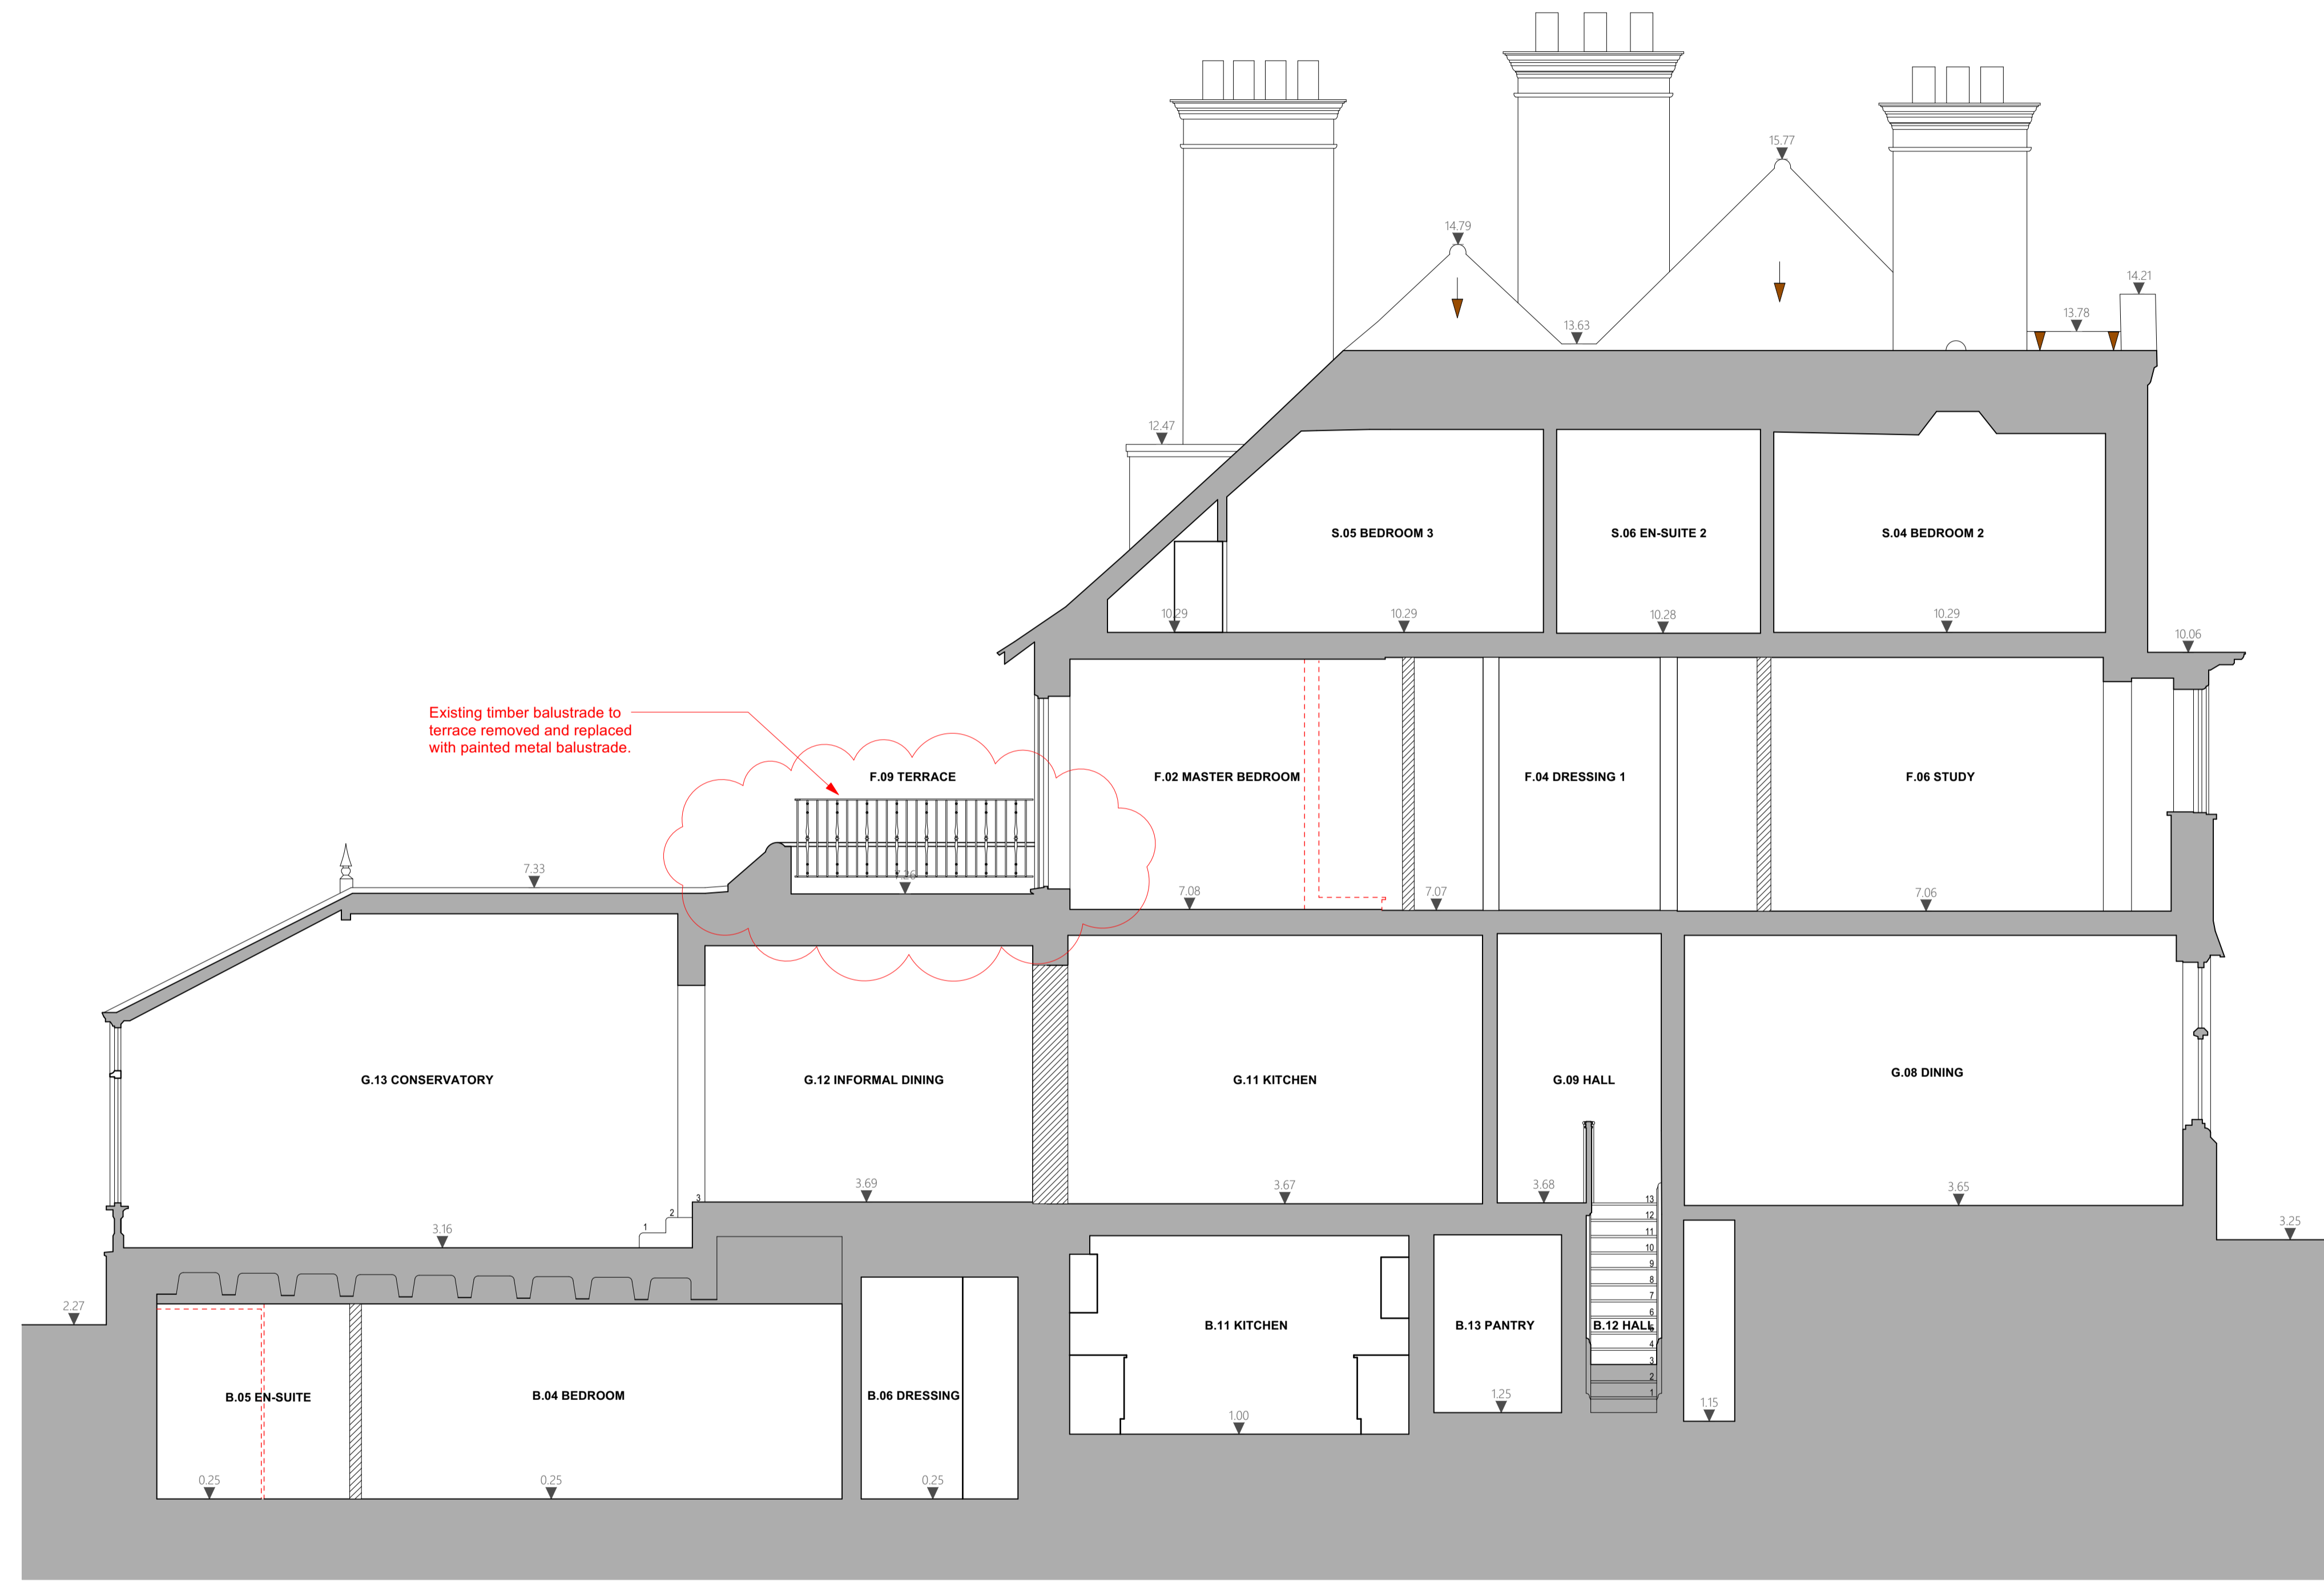

No.	Revision	Date

<b>PRELIMINARY</b>		Project: 47 Elsworth Road
Notes: All dimensions must be confirmed on site and verified with the Architect. Any discrepancies on the drawing must be reported to the Architect prior to any works being carried out on site.  The copyright of this schedule / drawing remains with the Architect. No part of this schedule / drawing may be reproduced in any form or by any means without the written permission of Greenway Architects.  DO NOT SCALE FROM DRAWING		Drawing title: Proposed Section CC
		Drawing no: 1971 - GS - 113
Date: 23.01.24 Drawn by - DG	Scale: 1:50 @ A1 1:100 @ A3	 Branch Hill Mews, London NW3 7LT Tel +44 (0)20 7435 6091 www.greenwayarchitects.co.uk