


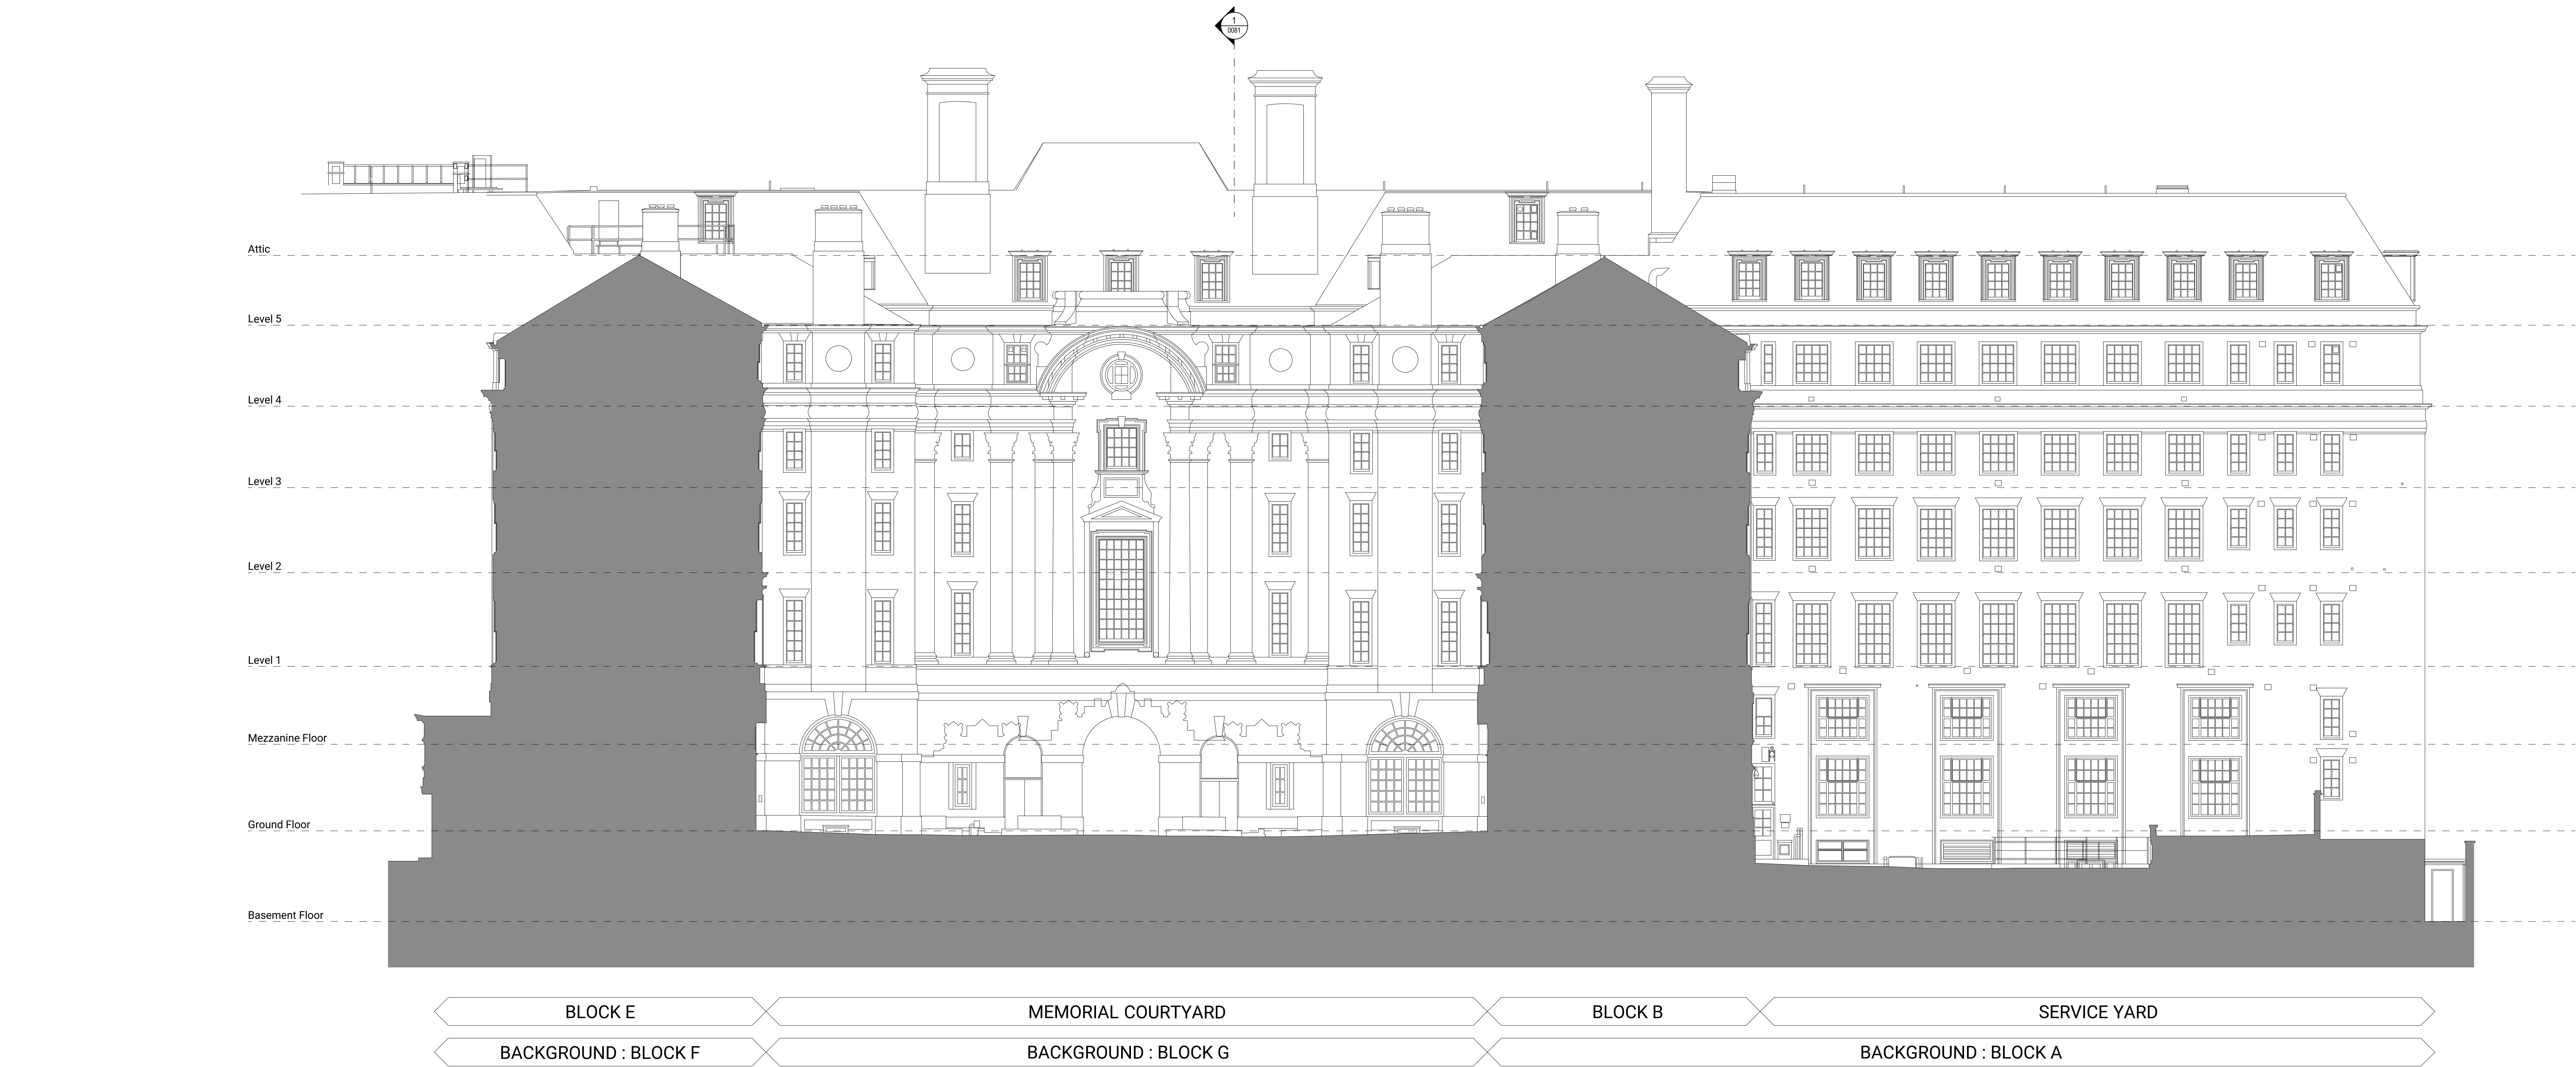

This document and its design content is © John Robertson Architects Ltd. It shall be used in conjunction with all other associated project information including models, specifications, schedules and related consultants documents. Do not scale from documents. All dimensions to be checked on site. Immediately report any discrepancies, errors or omissions on this document to the Originator. If in doubt ASK.


Source File: BMHouse_3758M23 - BMHouse Base for Archcad 251958 BMA House1998-JRA-02-ZZ-M2-A-0001_BMA House Team Model_WORKSTREAM2

Rev	Date	Dwn	Chk	Description
P01	02/02/2023	PP	LM	For Information
P02	24/07/2023	PP	LM	For Plotting

Rev	Date	Dwn	Chk	Description
-----	------	-----	-----	-------------

Rev	Date	Dwn	Chk	Description
-----	------	-----	-----	-------------

KEY PLAN / NORTH SYMBOL

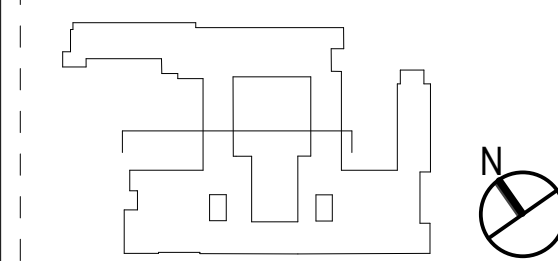

JRA
John Robertson Architects
111 Southwark Street,
London, SE1 1UF
02076335100
www.jra.co.uk
enquiries@jra.co.uk

Project
Tavistock House
London
Client
British Medical Association
BMA House, Tavistock Square London
WC1H 9LP
0300 123 1233
lbeach@bma.org.uk

Drawing Title
Block G - Existing Courtyard Elevation

Scale 1:100 @ A0 Internal Project No. 1998

Dwg No. **1998-JRA-02-ZZ-DR-A-0082**

Suitability WORK IN PROGRESS S0

Revision PRELIMINARY **P02**