

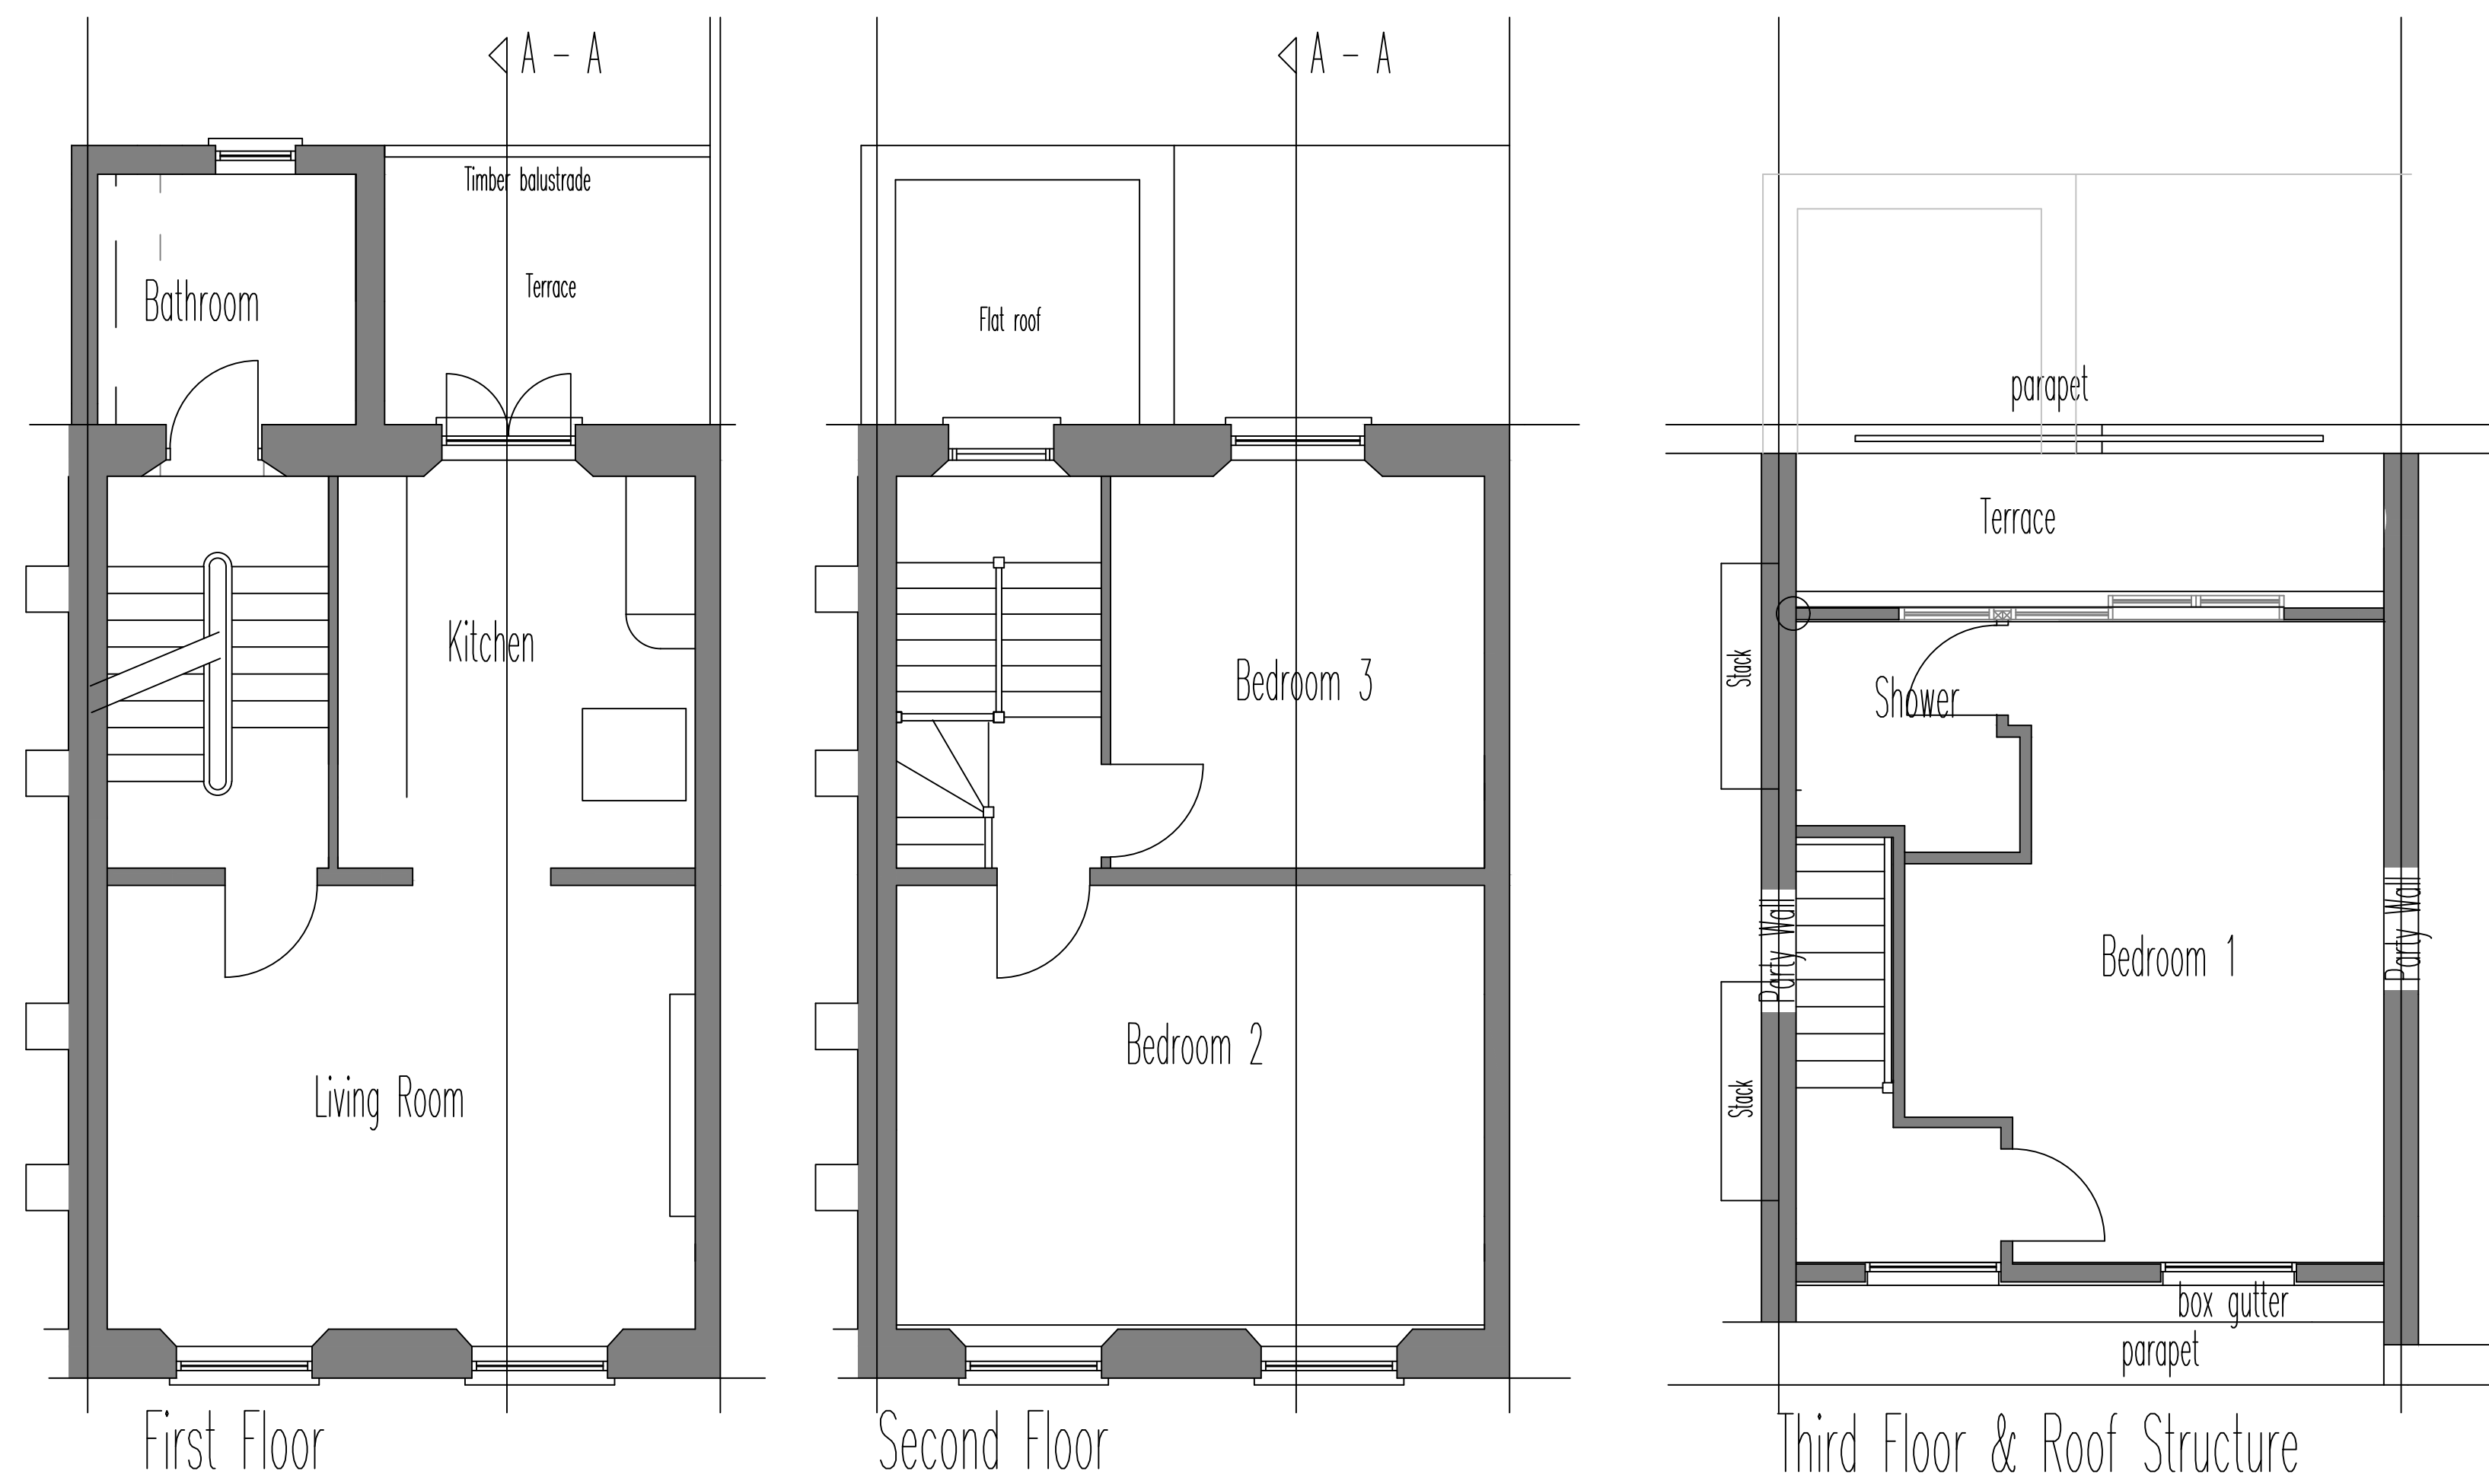


Photo illustrating the existing timber ballustrade from construction works
Date stamped 2/08/2013


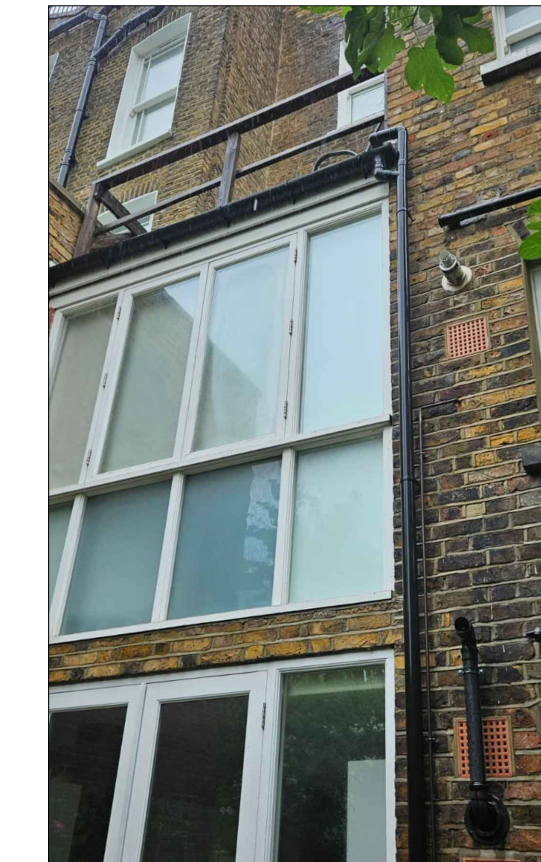


Photo illustrating the existing timber ballustrade from construction works
Date stamped 2/08/2023



Google earth photo illustrating ballustrade from construction works


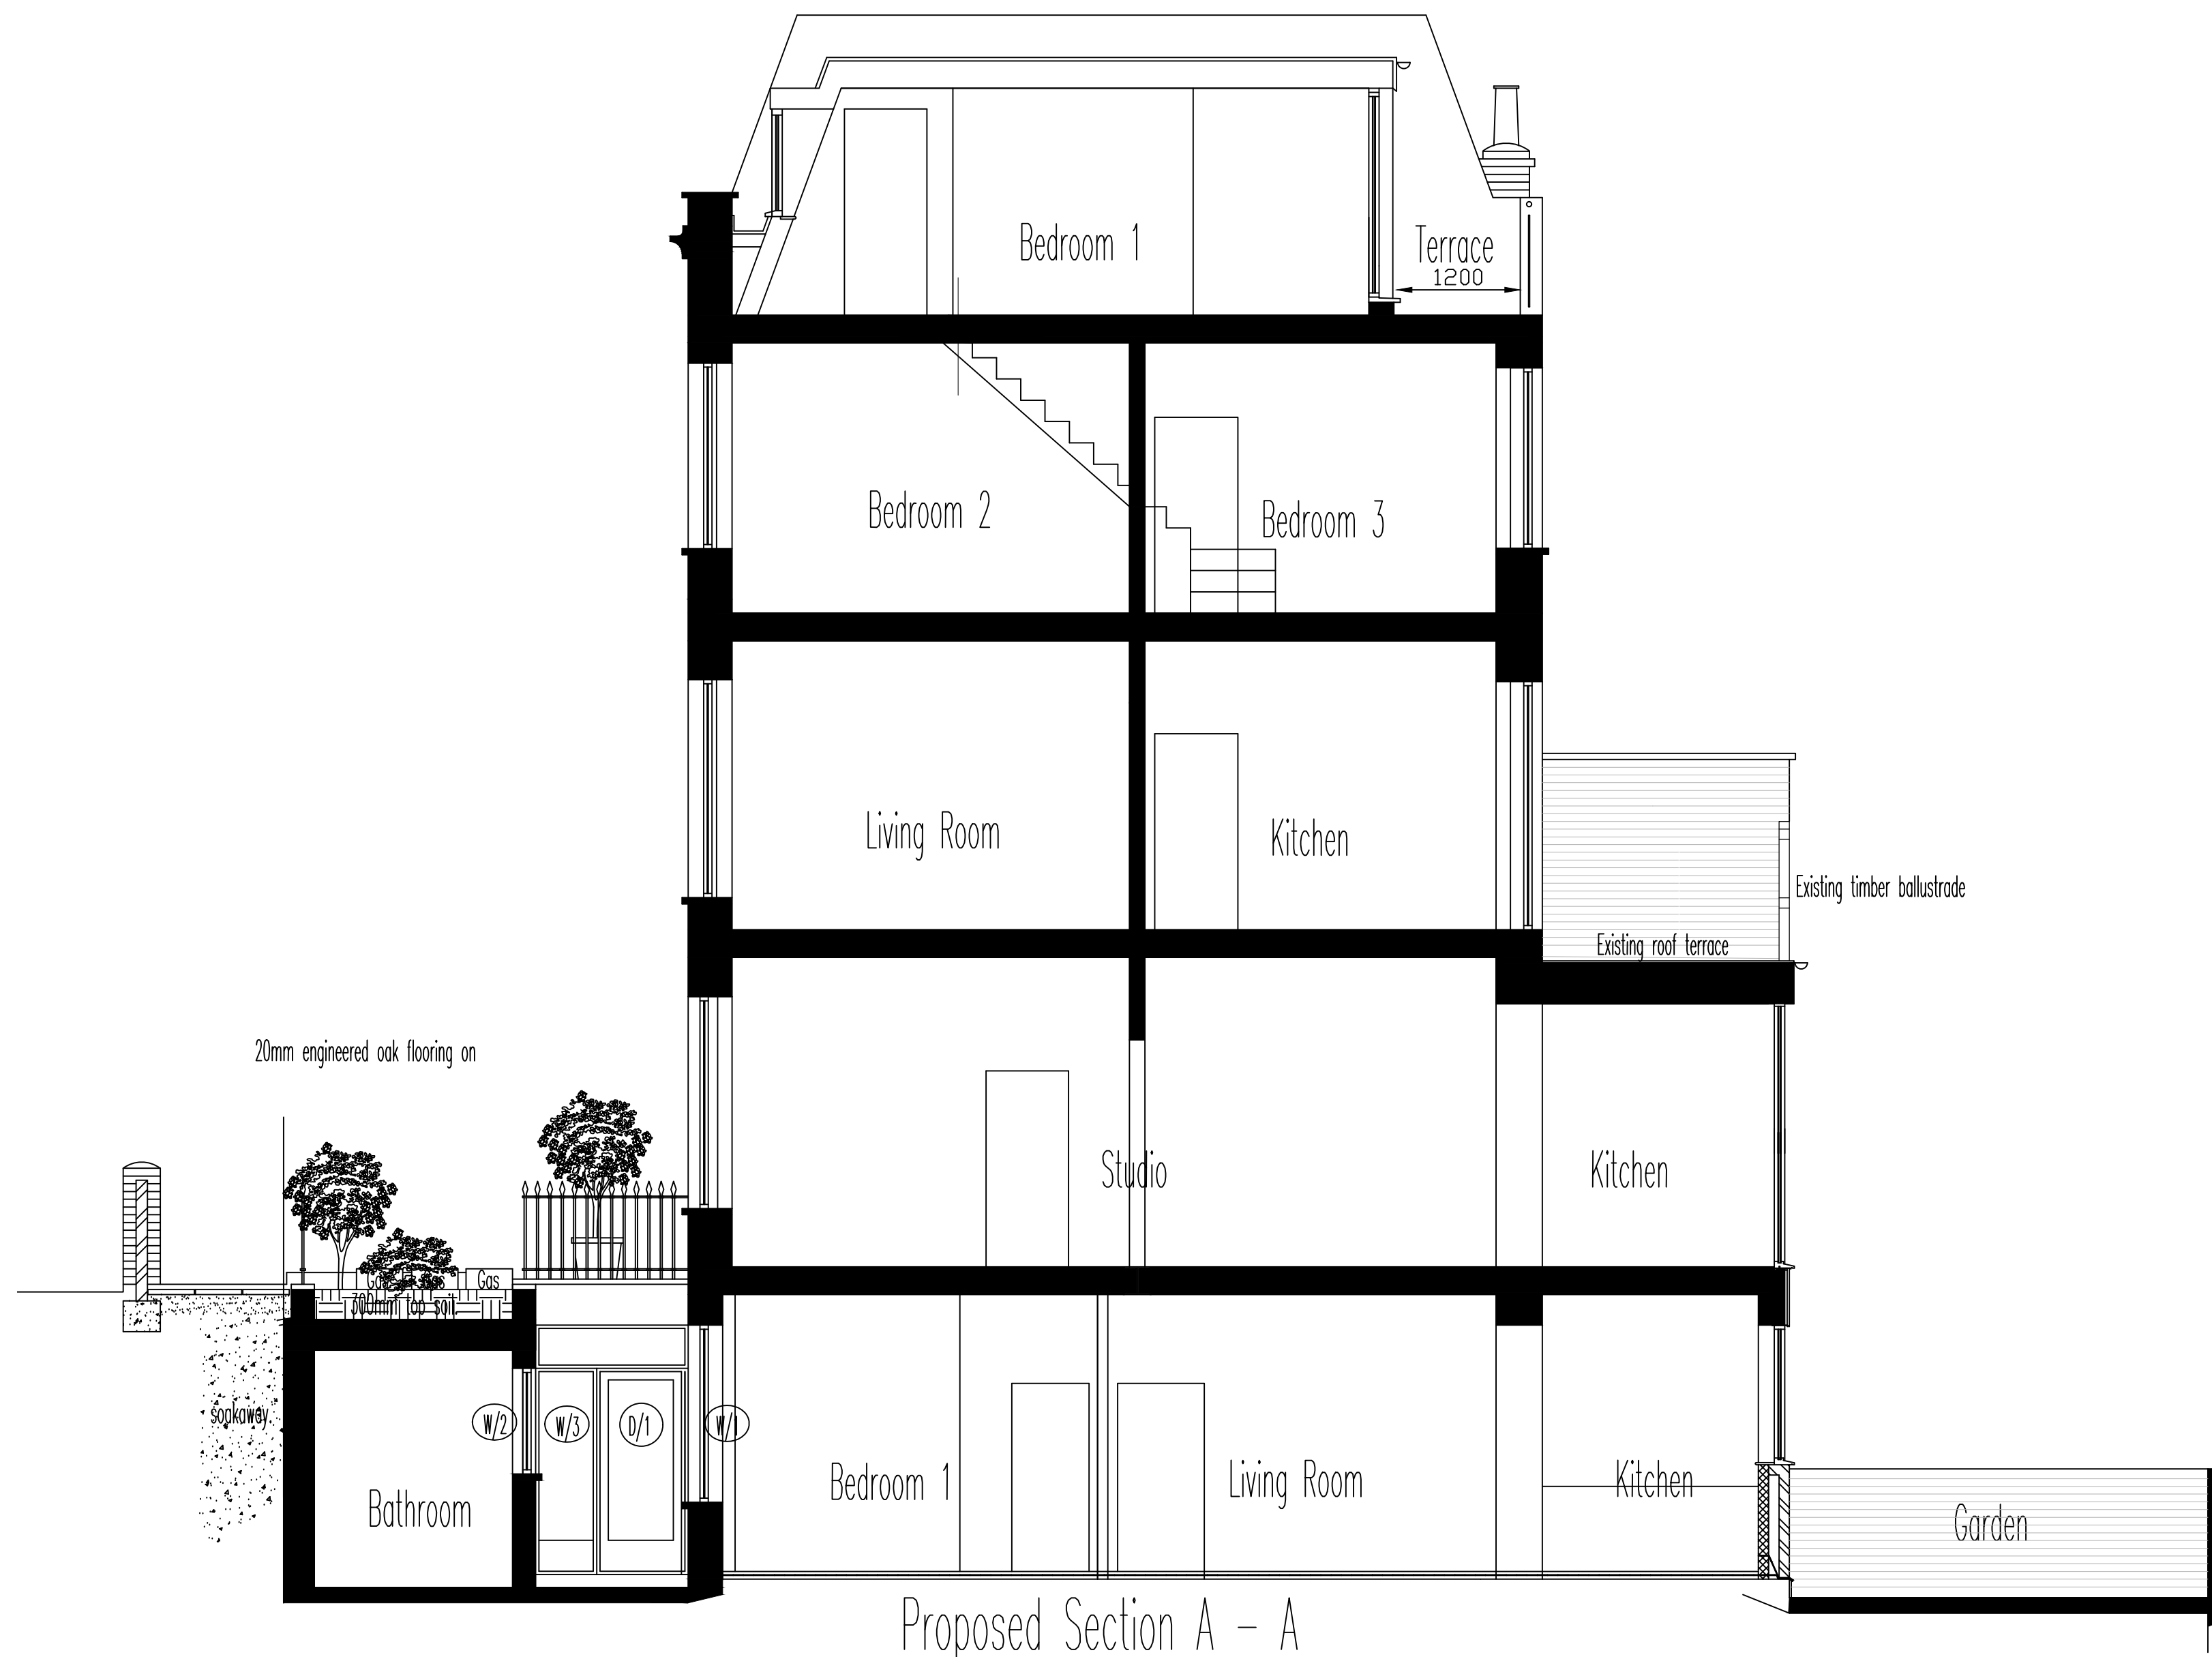


notes

Any discrepancies in dimensions or detail to be reported to the architect immediately.
This drawing is to be read in conjunction with all relevant architectural, structural and services drawings.



LOCATION PLAN © 1:1250

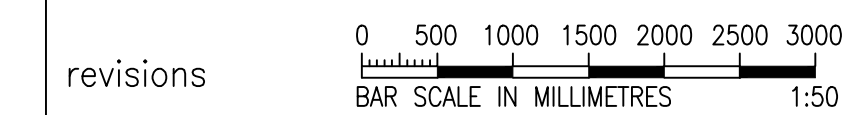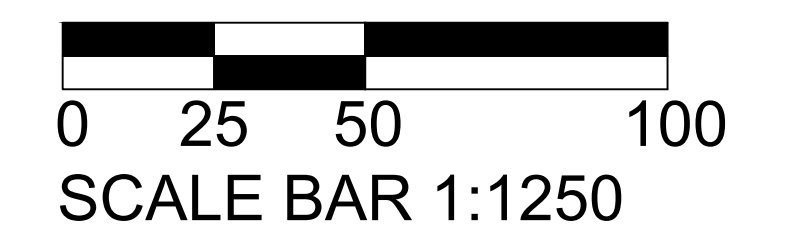

revisions

client

Haleema SM Ali

project

83 GLOUCESTER AVENUE
LONDON NW1

title

EXISTING FIRST FLOOR FLAT ROOF TERRACE

scale

1:50

date

MAY 2024

drg. no.

9501/TP/01

Robert Savage & Associates
architects designers structural engineers

11 Eton Garages, Lancaster Grove, Belsize Park, London NW3 4PE Telephone: 07968 821826 Email: office@rsa.me.uk

FOR PLANNING PURPOSES ONLY