


KEY

- (A) - existing painted roughcast dash render
- (B) - existing painted timber mock-tudor details
- (C) - existing painted brick
- (D) - existing plain red roof tiles
- (E) - existing bitumen asphalt roof
- (F) - existing double glazed, painted timber window
- (G) - existing double glazed, painted metal rooflight / skylight
- (H) - existing double glazed, painted timber door
- (I) - existing plain red tiled dormer with double glazed, painted timber window
- (J) - existing painted metal balustrade

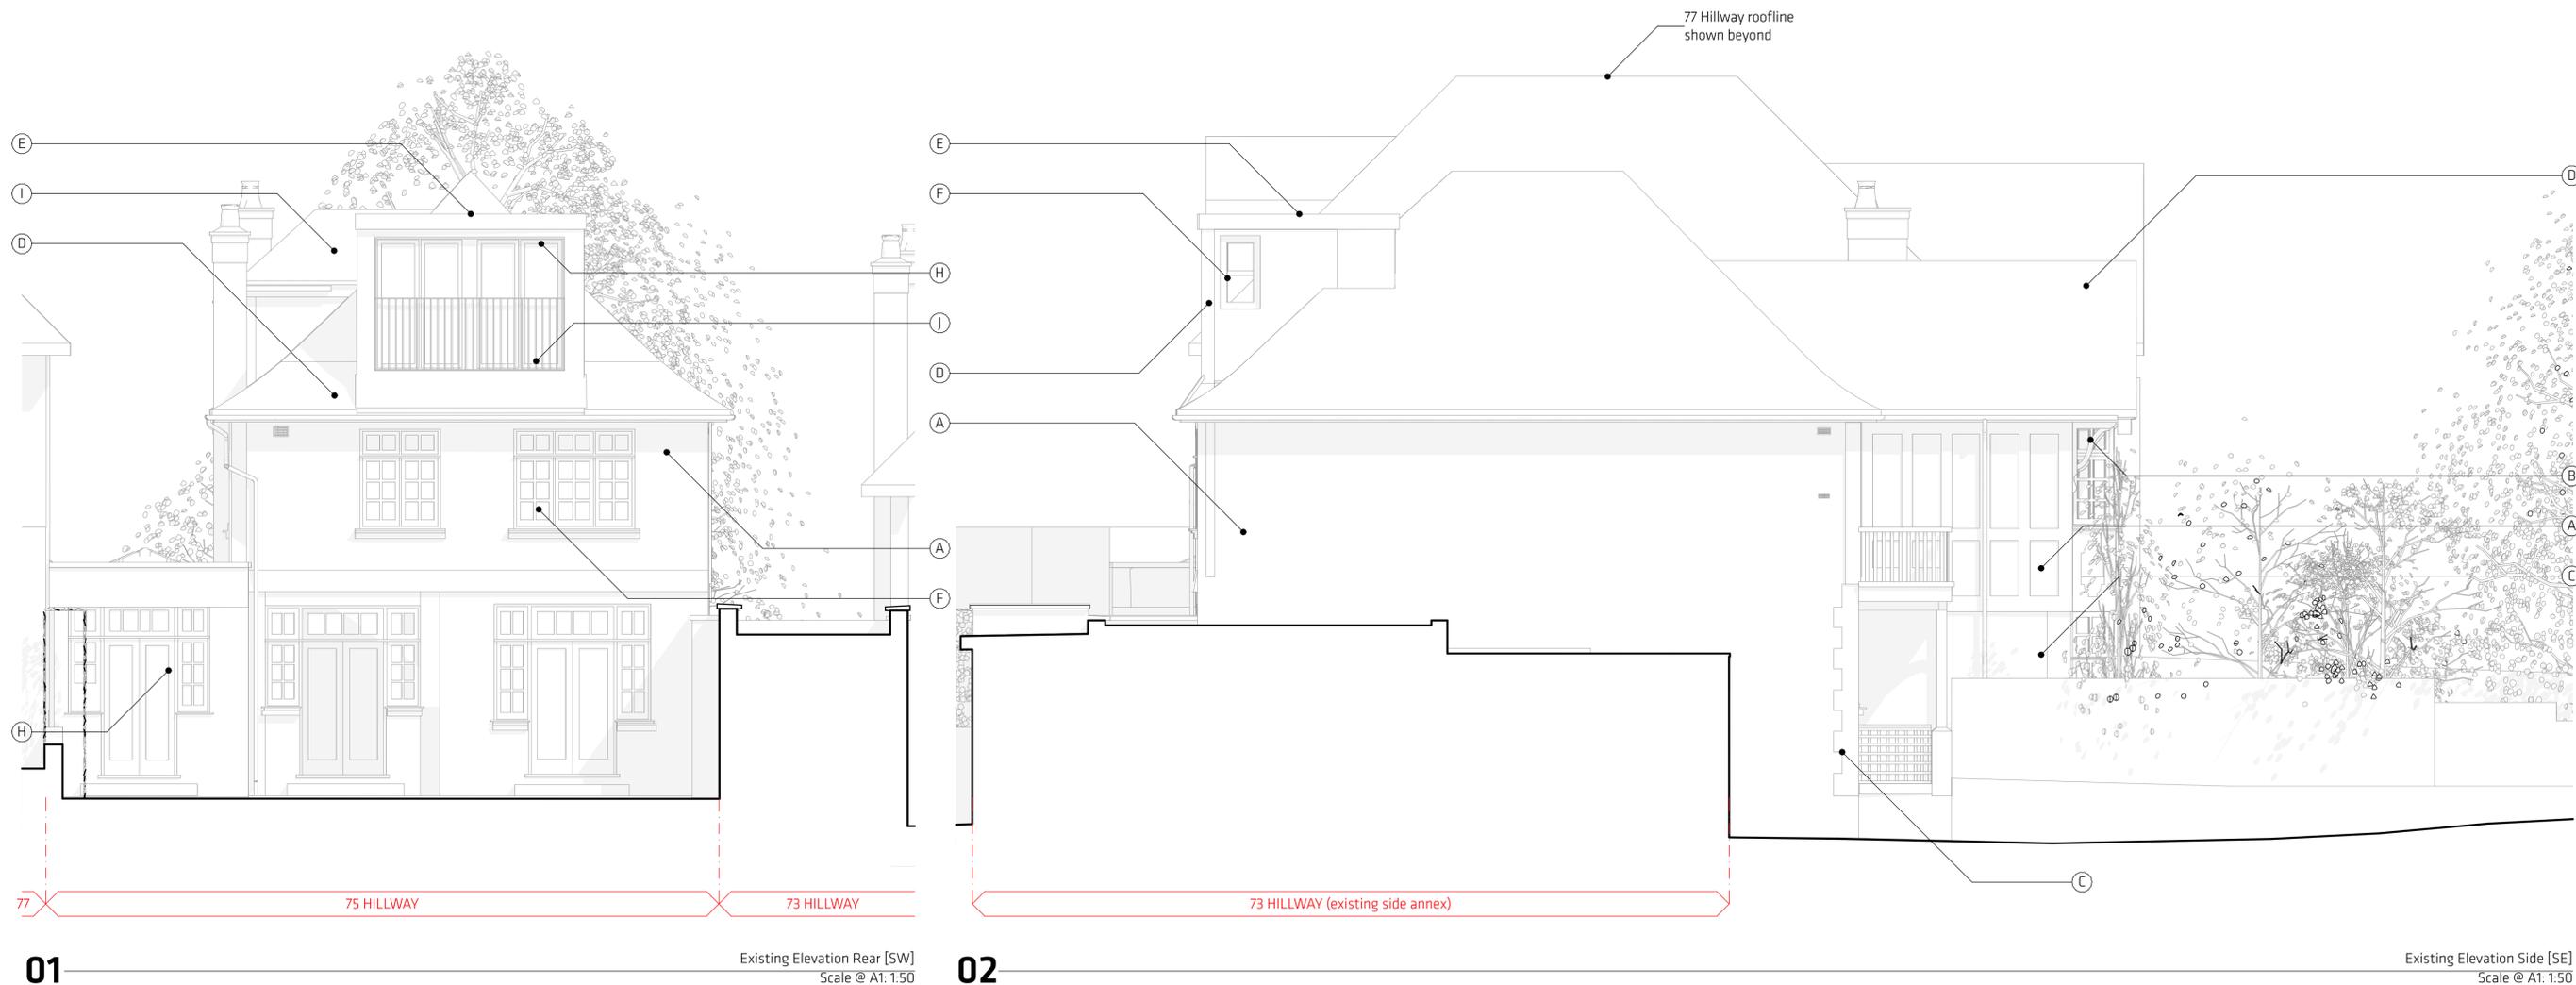

01

Existing Elevation Rear [SW]
Scale @ A1: 1:150

02

Existing Elevation Side [SE]
Scale @ A1: 1:150




PATALAB
15 Garrett Street
EC1Y 0TY London

t: +44 (0)20 7253 2036
w: www.patalab.com
e: info@patalab.com

NOTES
DO NOT SCALE (except for planning use). Use figured dimensions only for construction. ALL contractors are requested to check all dimensions on site before proceeding. All discrepancies to be notified in writing to PATALAB. Dimensions are in millimeters unless stated otherwise. All levels are in meters above AOD unless stated otherwise. No areas indicated, or areas calculated from this drawing should be used for valuation purposes or as the basis for development contracts. To be read in conjunction with all other associated project information including models, specifications, schedules and related consultants documents. Copyright by PATALAB. All rights reserved including the right of reproduction in whole or part, in any form or media.

CLIENT
Olaf & Ruth Ronneberger

PROJECT ADDRESS:
75 Hillway
London
N6 6AB

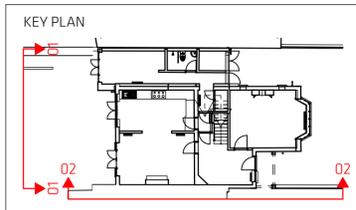

STATUS	DATE	REASON FOR ISSUE
00	07/05/2024	Issued for Planning

PATALAB architects LLP

PROJECT **75 Hillway**

DRAWING **Existing Rear [SW] & Side [SE] Elevations**

SCALE	1:50 @ A1	PROJECT #	CODE	DRAWING #	REVISION
PAPER	A1 / A3	2309	75H	A1102	00
DATE	07.05.2024				