


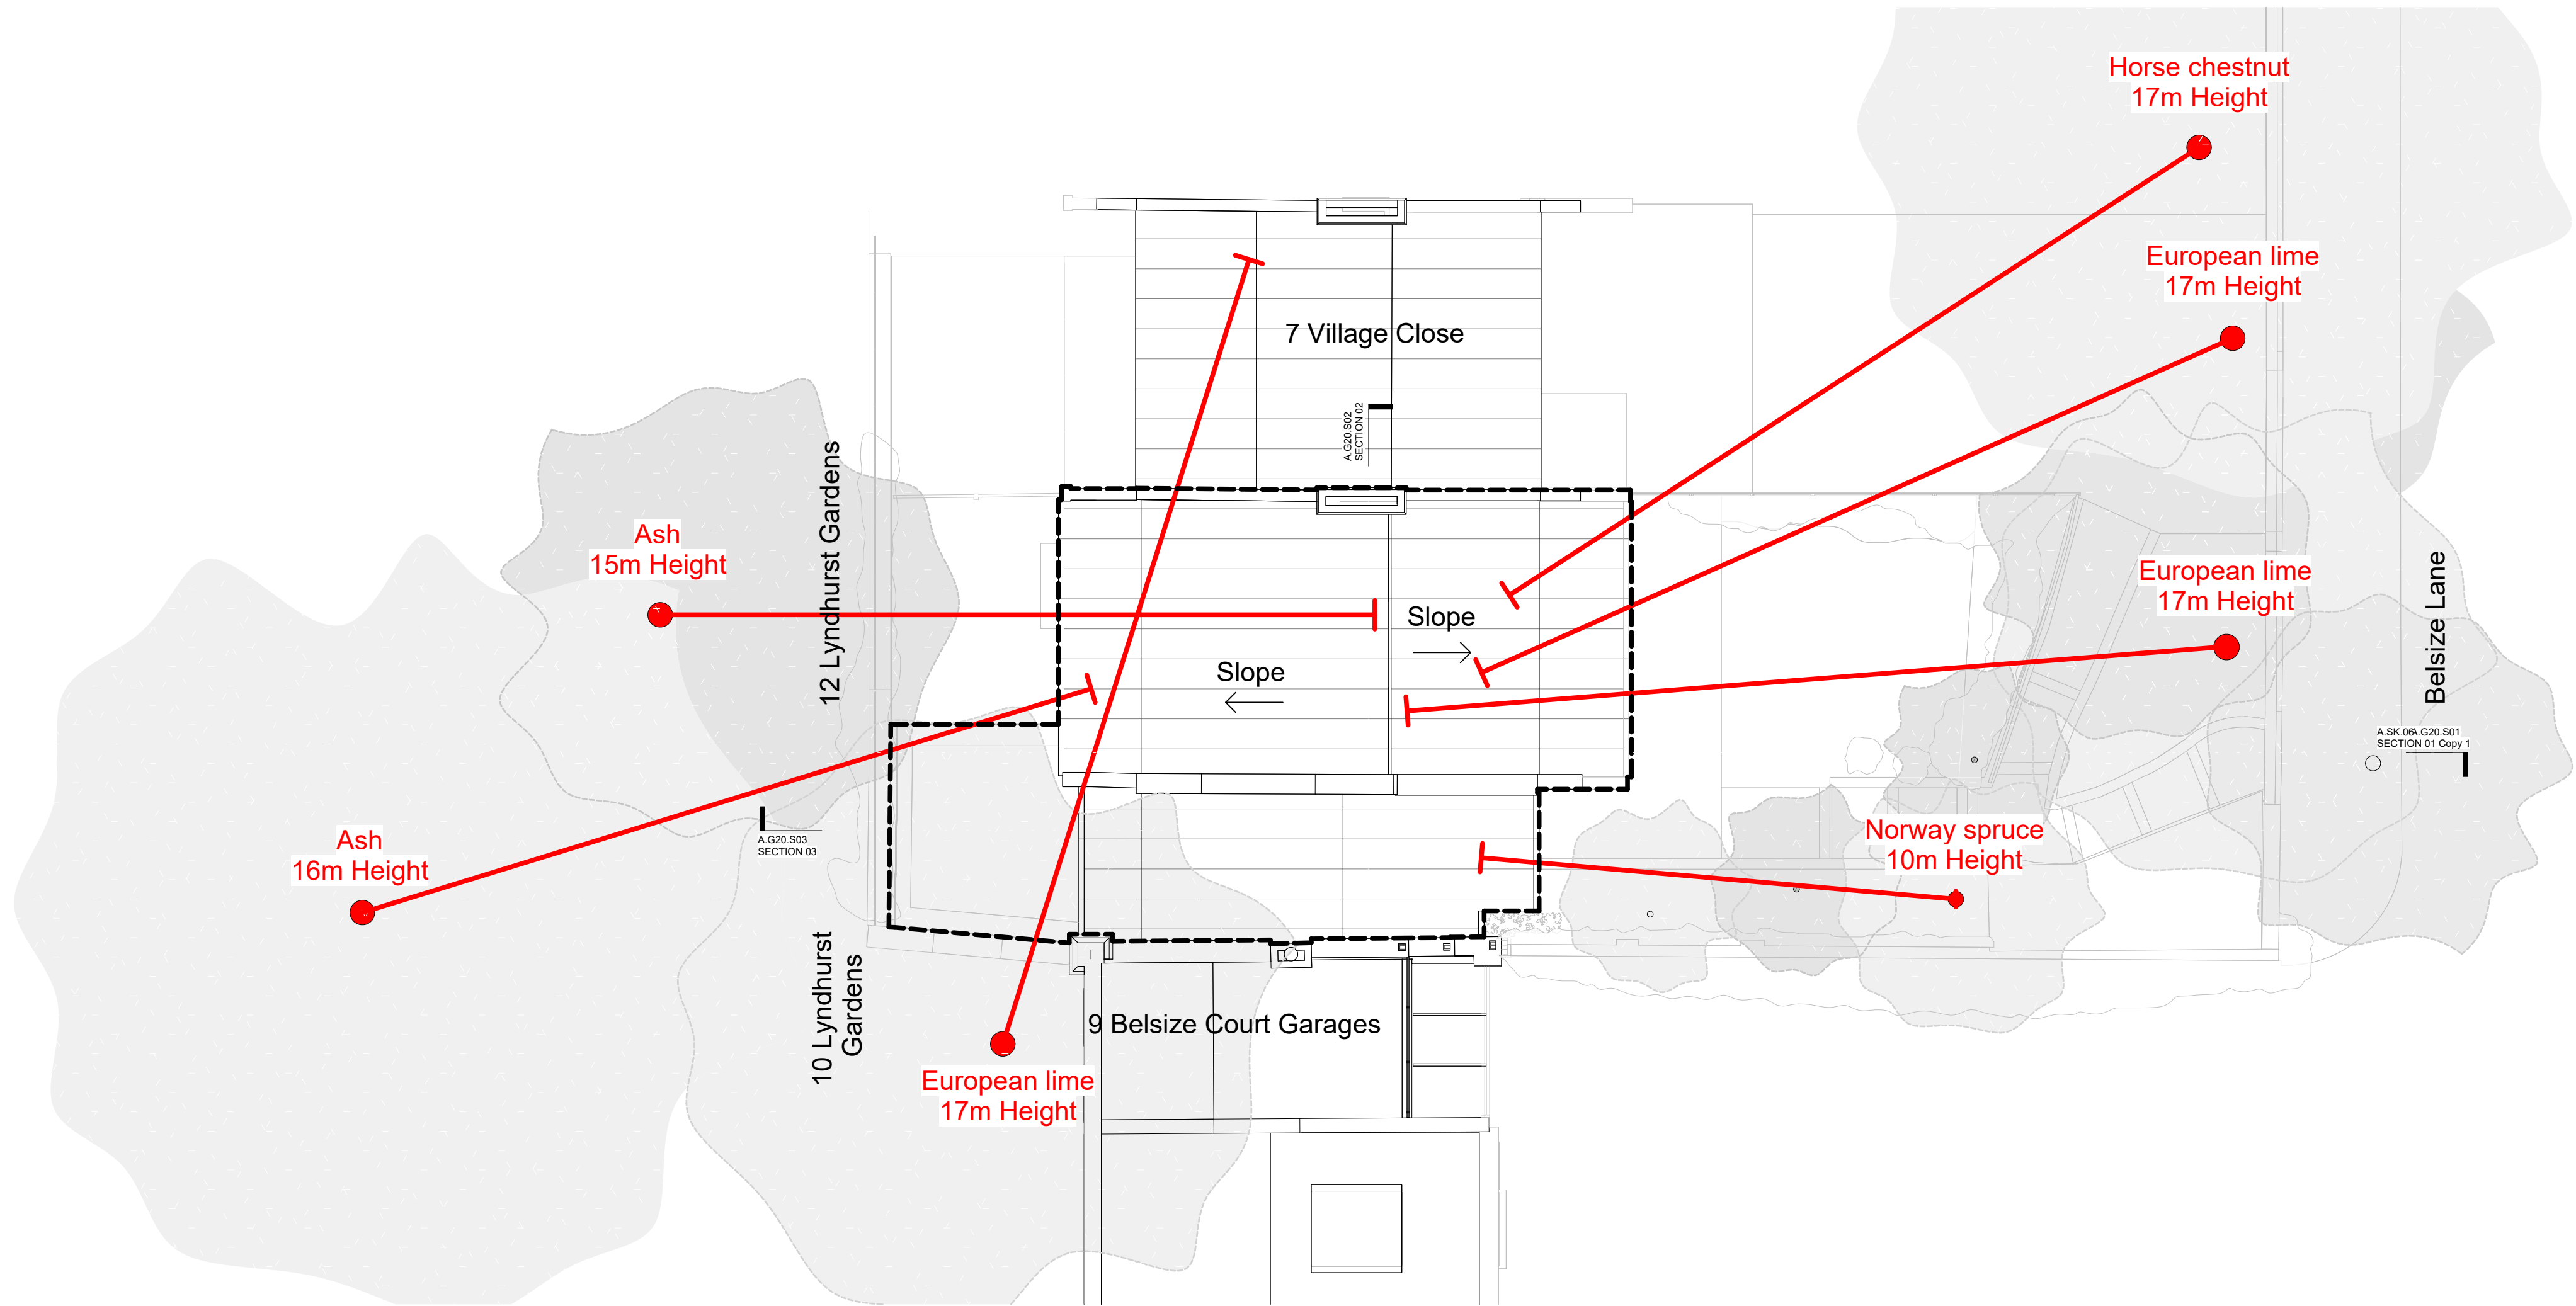

- Fall distance of tree / height of tree
- Trunk of tree in falling distance
- Building Boundary

bere:architects

54a Newington Green, London, N169PX
T +44 (0)20 7241 1064 www.bere.co.uk

VILLAGE CLOSE

8 VILLAGE CLOSE
BELSIZE LANE
LONDON NW3 5AH

Trees in falling distance

project	disc. package. drawing	stage	rev
502	A.SK.04		B

SCALE 1 : 100 @ A1 (1 : 200 @ A3)
CREATION DATE 16/03/2023
PRINTED DATE 07/05/2024 15:05:37

GENERAL NOTES

- USE FIGURED DIMENSIONS ONLY.
- DO NOT SCALE THIS DRAWING.
- ALL DIMENSIONS TO BE CHECKED ON SITE AND THE ARCHITECT TO BE INFORMED OF ANY DISCREPANCIES BEFORE CONSTRUCTION COMMENCES.
- REF A.G02.I02 FOR FURTHER NOTES.

Rev	Description
A	Planning Issue
B	Planning Issue

Date	Author	Checker
17/08/2023	GA	
07/05/2024	GA	