



-  OUT OF SCOPE
-  EXISTING CONDITION

| REV | DATE | DESCRIPTION |
|-----|--------|--------------|
| P01 | 260424 | FOR PLANNING |



| PROJECT TEAM | |
|----------------------|--------------------------|
| CLIENT | TRUE NORTH |
| PROJECT MANAGER | DRUM |
| HERITAGE | DONALD INSALL ASSOCIATES |
| COST CONSULTANT | EXIGERE |
| STRUCTURAL ENGINEER | MOSAIC |
| MEP | ENERGY LAB |
| PLANNING CONSULTANT | SAVILLS |
| FIRE CONSULTANT | SEMPER |
| TRANSPORT CONSULTANT | MOTION |
| COMMUNICATIONS | CONCLIO COMMS |
| ACCESS | EARNSCLIFFE |

NOTE NOT FOR CONSTRUCTION

1. Do not scale from this drawing.
2. All dimensions to be checked on site by the contractor and such dimensions to be his responsibility.
3. Report all drawing errors, omissions and discrepancies to the architect.
4. This document may be issued in an uncontrolled CAD format to enable others to use it as background information to make alterations and/or additions. In that instance the file will be accompanied by a PDF version. It is for those making such alterations and additions to ensure that they make use of current background information. White Red Architects accepts no liability for any such alterations or additions to the background information or arising information which occur prior to alterations of additions being made.


LOCATION
 14 BEDFORD ROW
 LONDON, WC1R 4ED

WHITE RED ARCHITECTS whitered.co.uk
T (+44) 20 78 594521
 45-46 Charlotte Road, London, EC2A 3PD

job title
 14 Bedford Row
 drawing title / location
 Existing Sections CC and DD

| drawn by | checked | scale @A1 | status | revision |
|----------|---------|-----------|--------|----------|
| FB | CM | 1 : 50 | S2 | P01 |

sheet no. 5491-WRA-ZZ-ZZ-DR-A-P01301

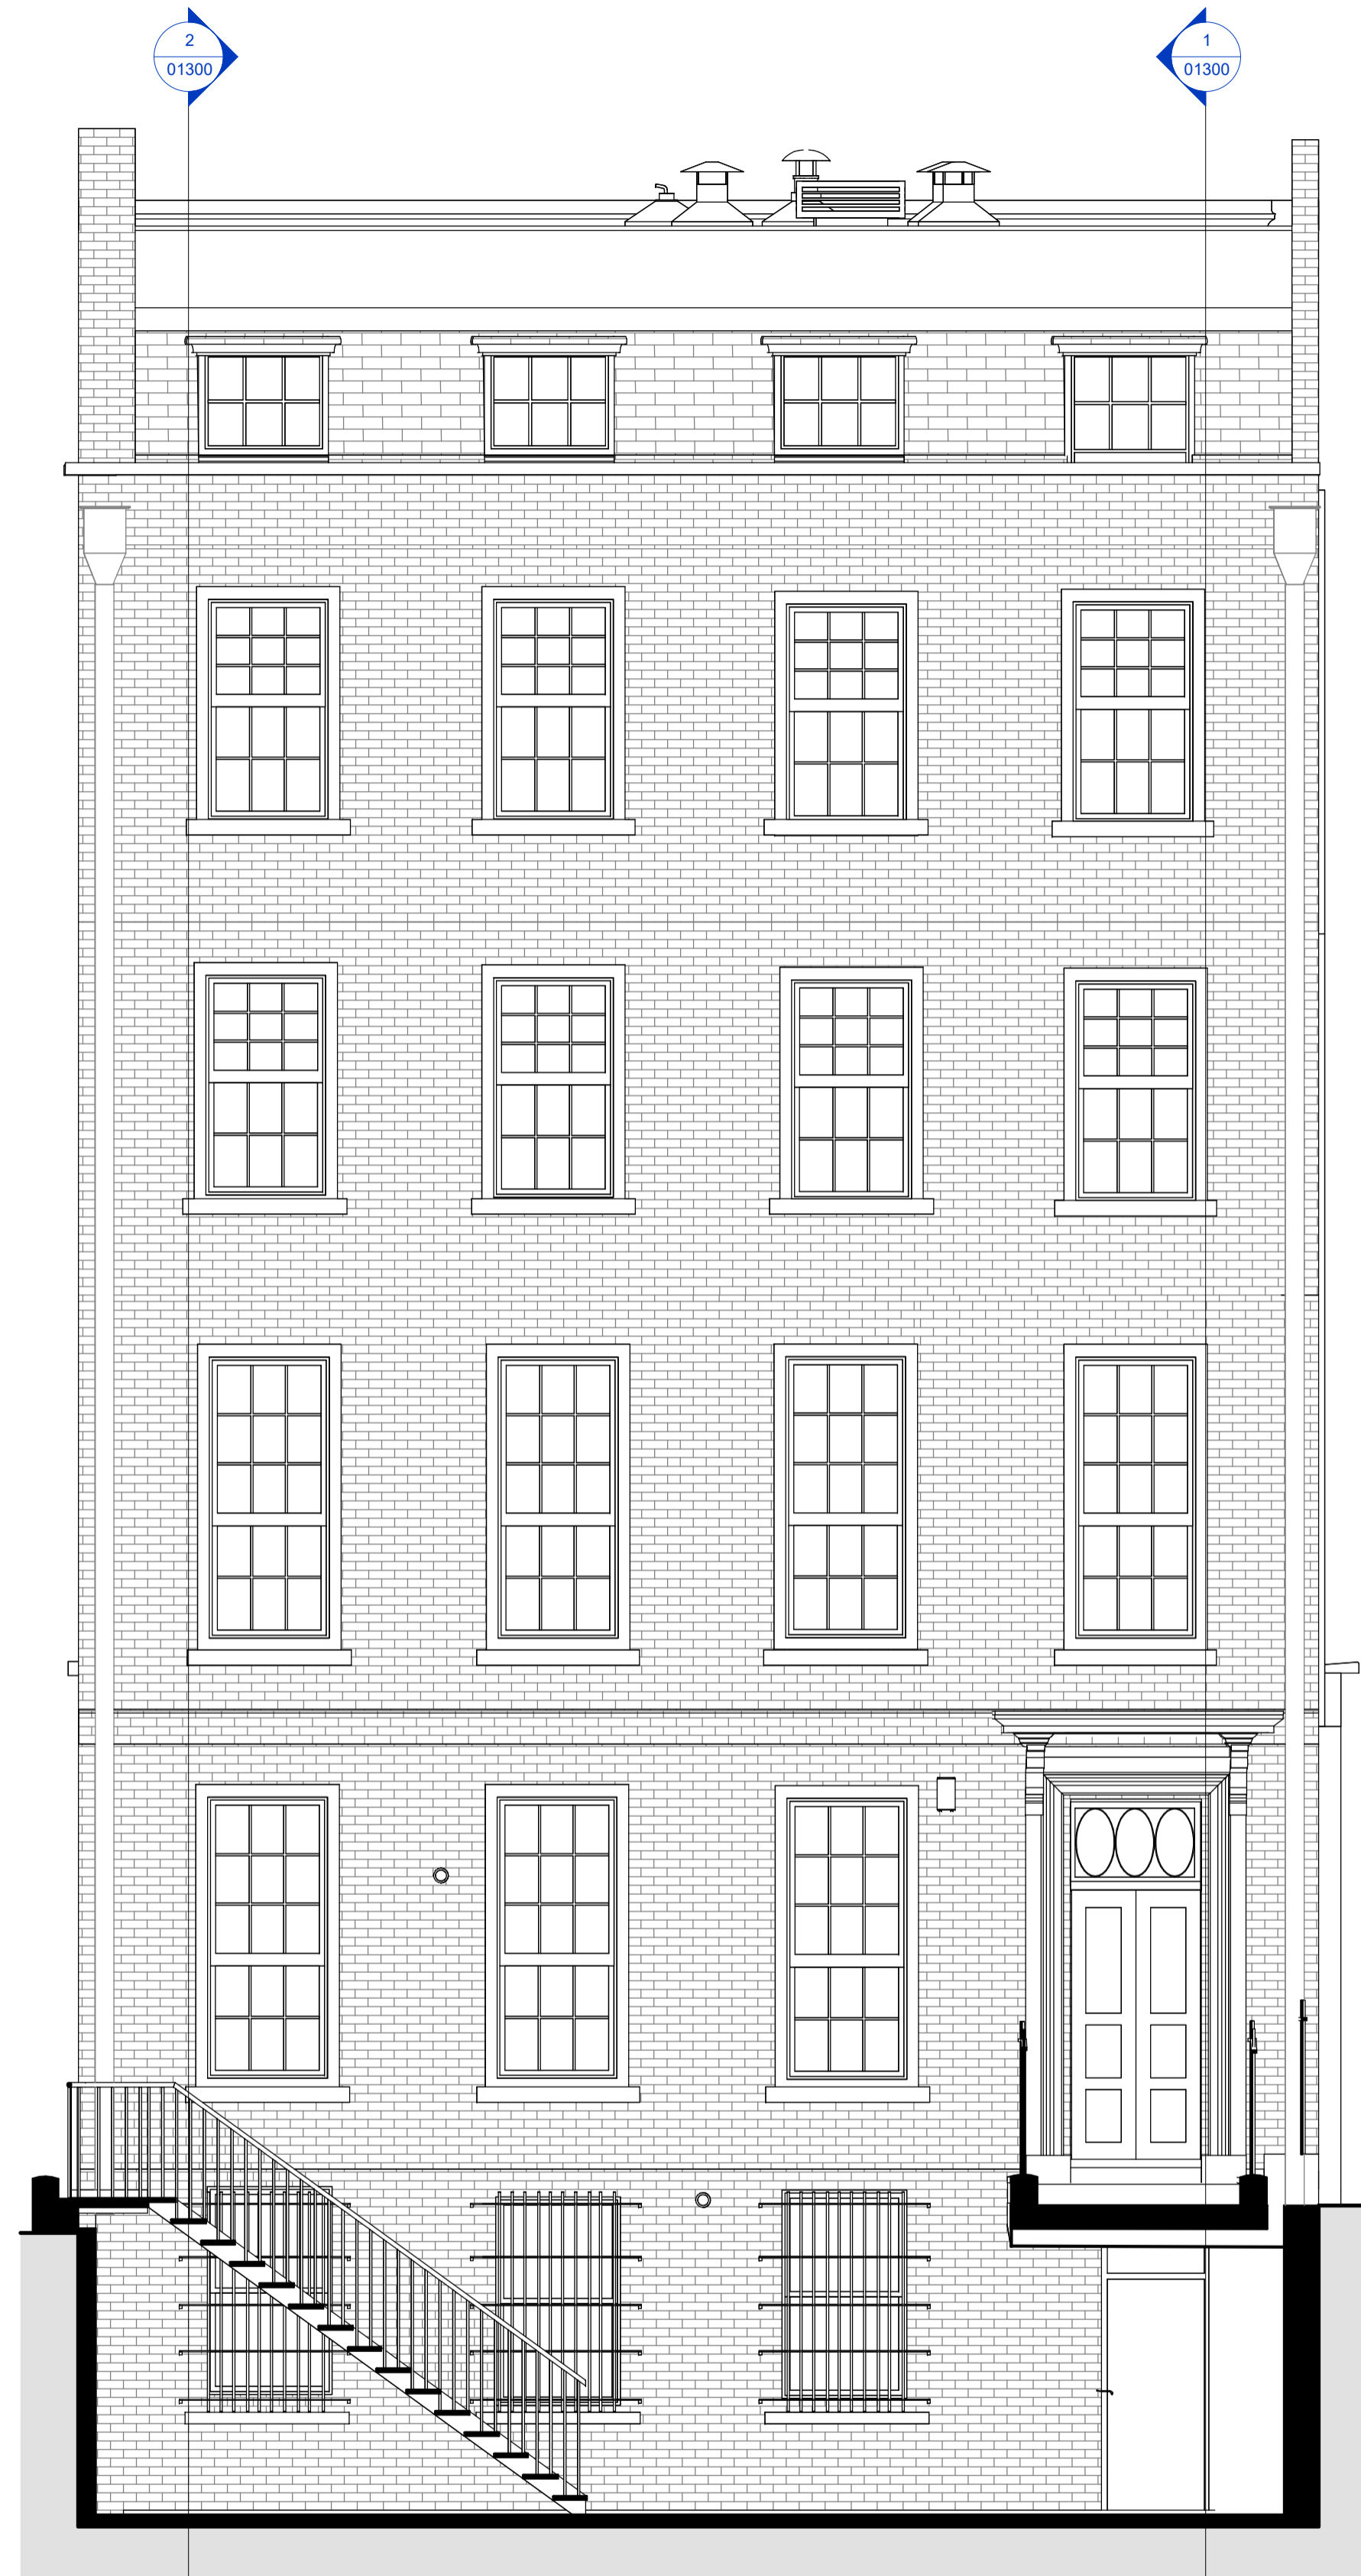

- Roof 42140
- 04-BR 39420
- 03-BR 36160
- 02-BR 32930
- 01-BR 29200
- 00-BR 25500
- B1-BR 22420

1 Section CC - @ 1 : 50



- Roof 42140
- 04-BR 39420
- 03-BR 36160
- 02-BR 32930
- 01-BR 29200
- 00-BR 25500
- B1-BR 22420

2 Section DD - @ 1 : 50