

- PROPOSED
- OUT OF SCOPE
- EXISTING CONDITION

REV	DATE	DESCRIPTION
P01	260424	FOR PLANNING

Jockey's Fields

- 04-JFU 34782
- 03-JFU 31845
- 02-JFU 29115
- 01-JFU 26440
- 00-JF 23680
- B1-JF 20880



PROJECT TEAM	
CLIENT	TRUE NORTH
PROJECT MANAGER	DRUM
HERITAGE	DONALD INSALL ASSOCIATES
COST CONSULTANT	EXIGERE
STRUCTURAL ENGINEER	MOSAIC
MEP	ENERGY LAB
PLANNING CONSULTANT	SAVILLS
FIRE CONSULTANT	SEMPER
TRANSPORT CONSULTANT	MOTION
COMMUNICATIONS	CONCLIO COMMS
ACCESS	EARNSCLIFFE

NOTE NOT FOR CONSTRUCTION

1. Do not scale from this drawing.
2. All dimensions to be checked on site by the contractor and such dimensions to be his responsibility.
3. Report all drawing errors, omissions and discrepancies to the architect.
4. This document may be issued in an uncontrolled CAD format to enable others to use it as background information to make alterations and/or additions. In that instance the file will be accompanied by a PDF version. It is for those making such alterations and additions to ensure that they make use of current background information. White Red Architects accepts no liability for any such alterations or additions to the background information or arising information which occur prior to alterations of additions being made.


LOCATION
14 BEDFORD ROW
 LONDON, WC1R 4ED

WHITE RED ARCHITECTS whitered.co.uk
 45-46 Charlotte Road, London, EC2A 3PD T (+44) 20 78 594521


job title
14 Bedford Row
 drawing title / location
Proposed Sections AA and BB

drawn by	checked	scale @A1	status	revision
FB	CM	1 : 100	S2	P01

sheet no. **5491-WRA-ZZ-ZZ-DR-A-P00300**

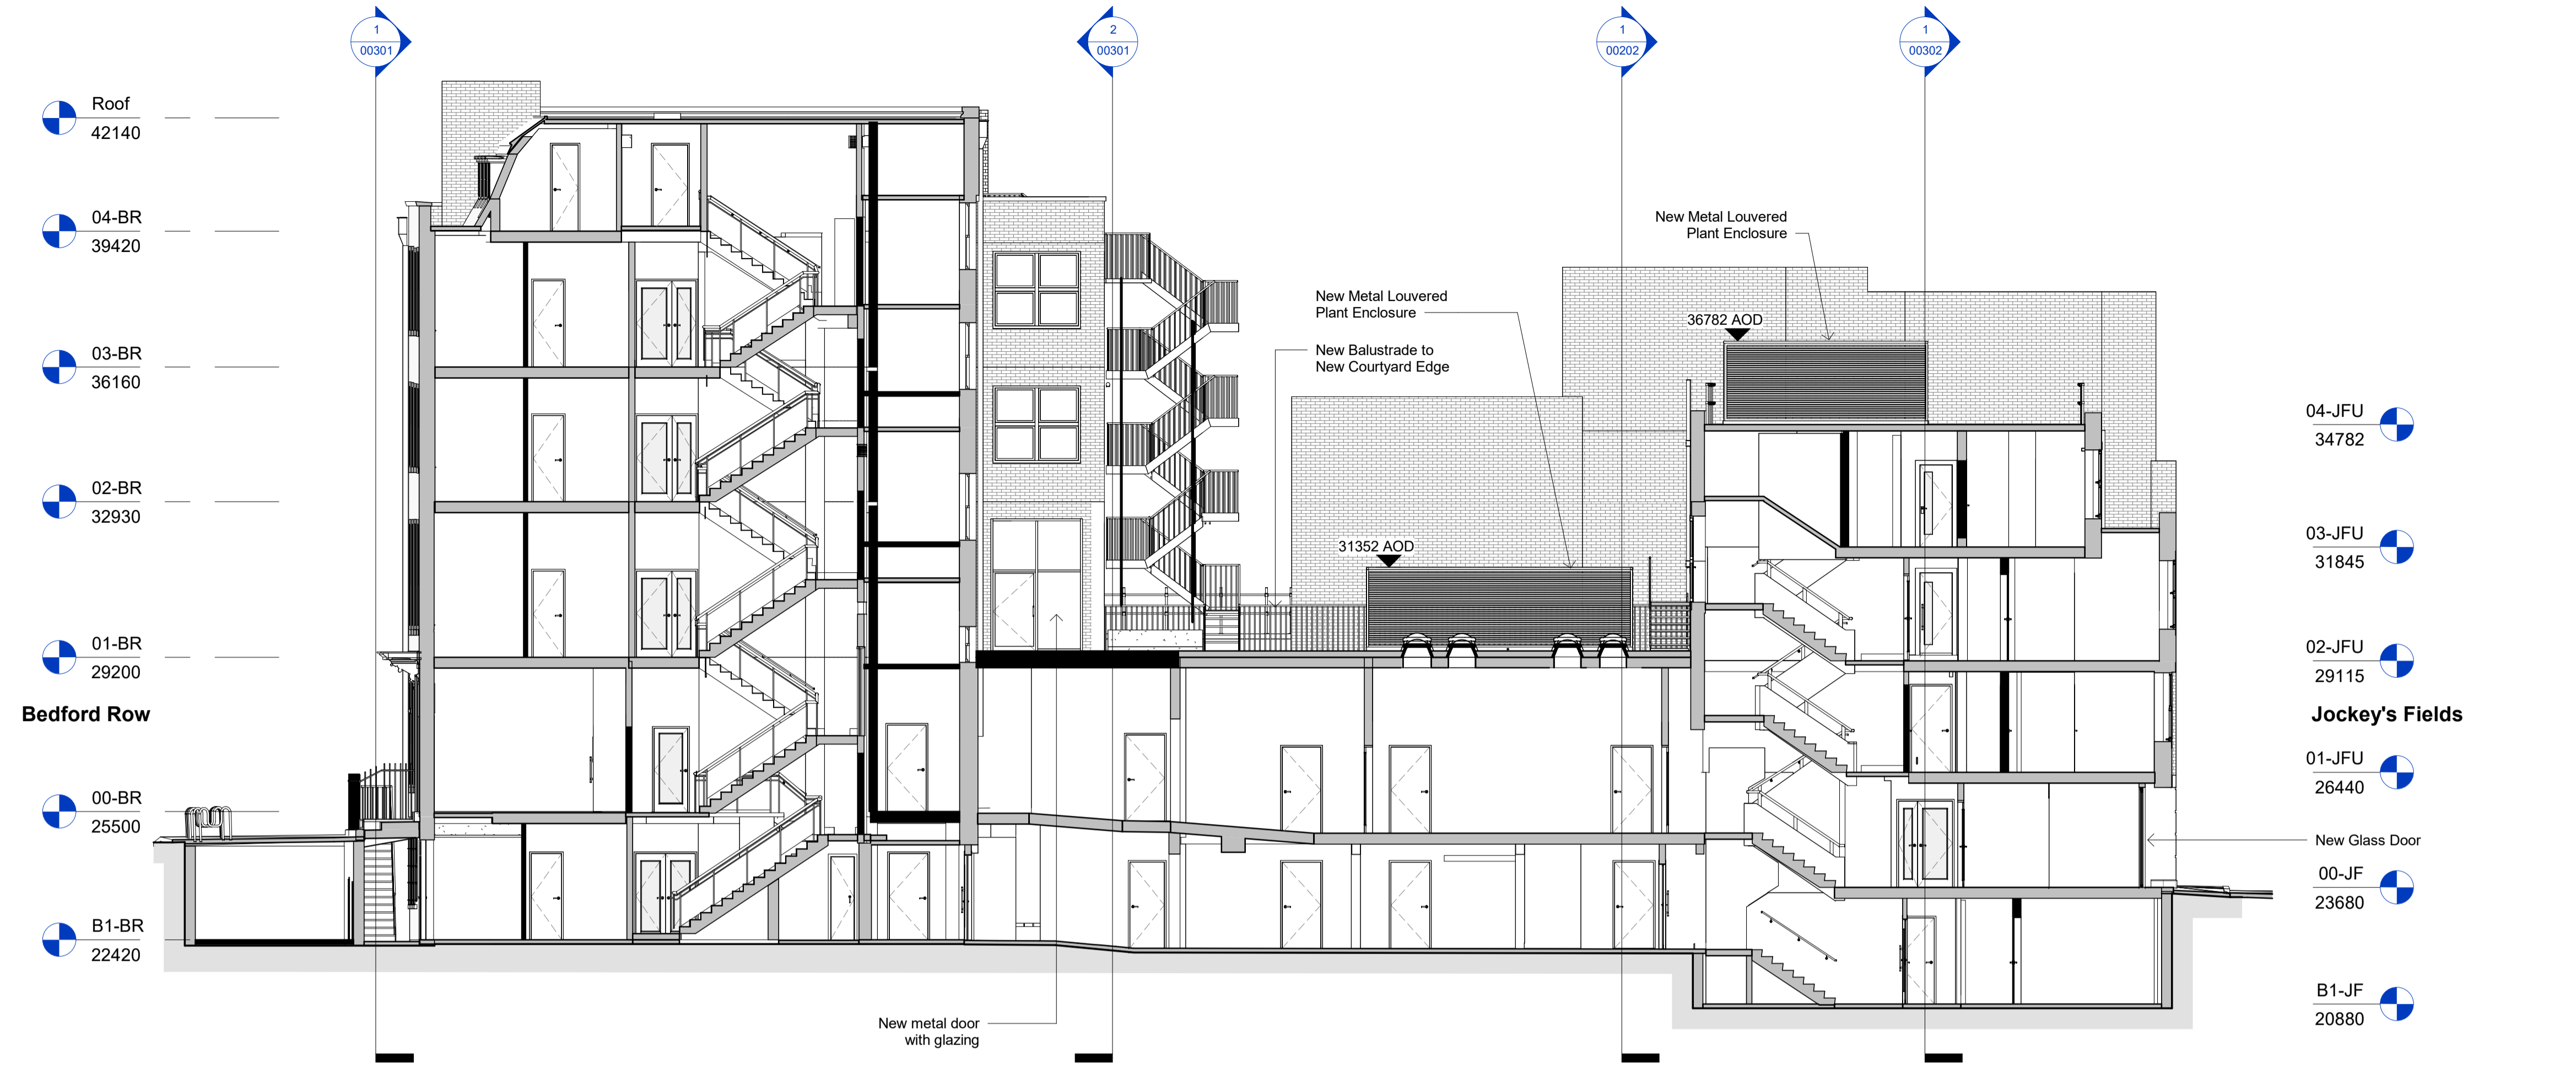

1 Section AA - @ 1 : 100

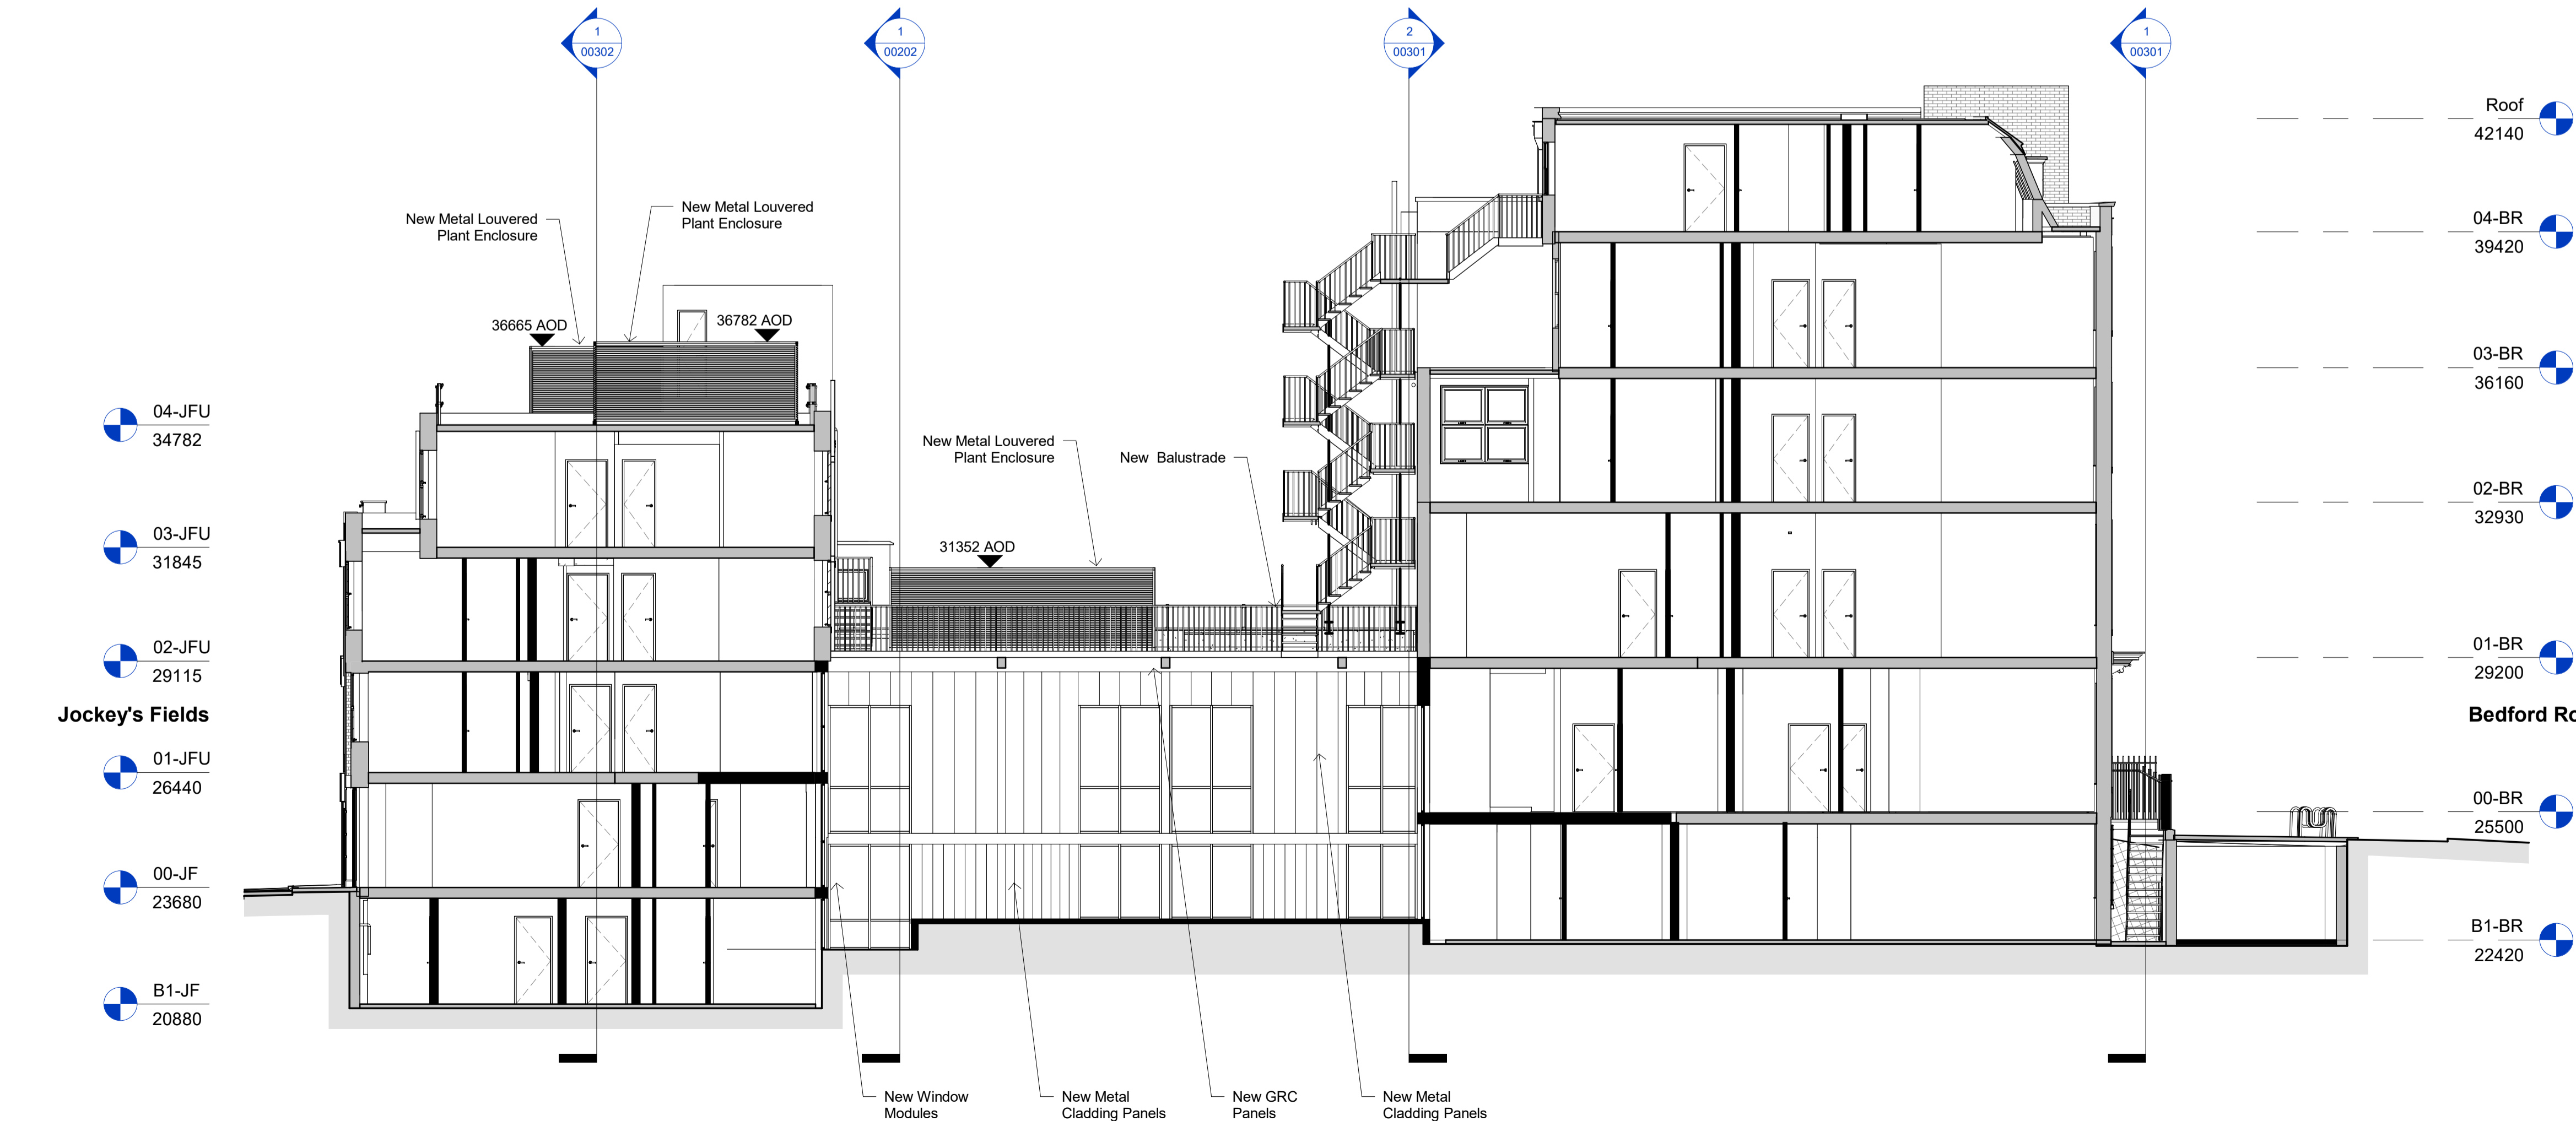

2 Section BB - @ 1 : 100