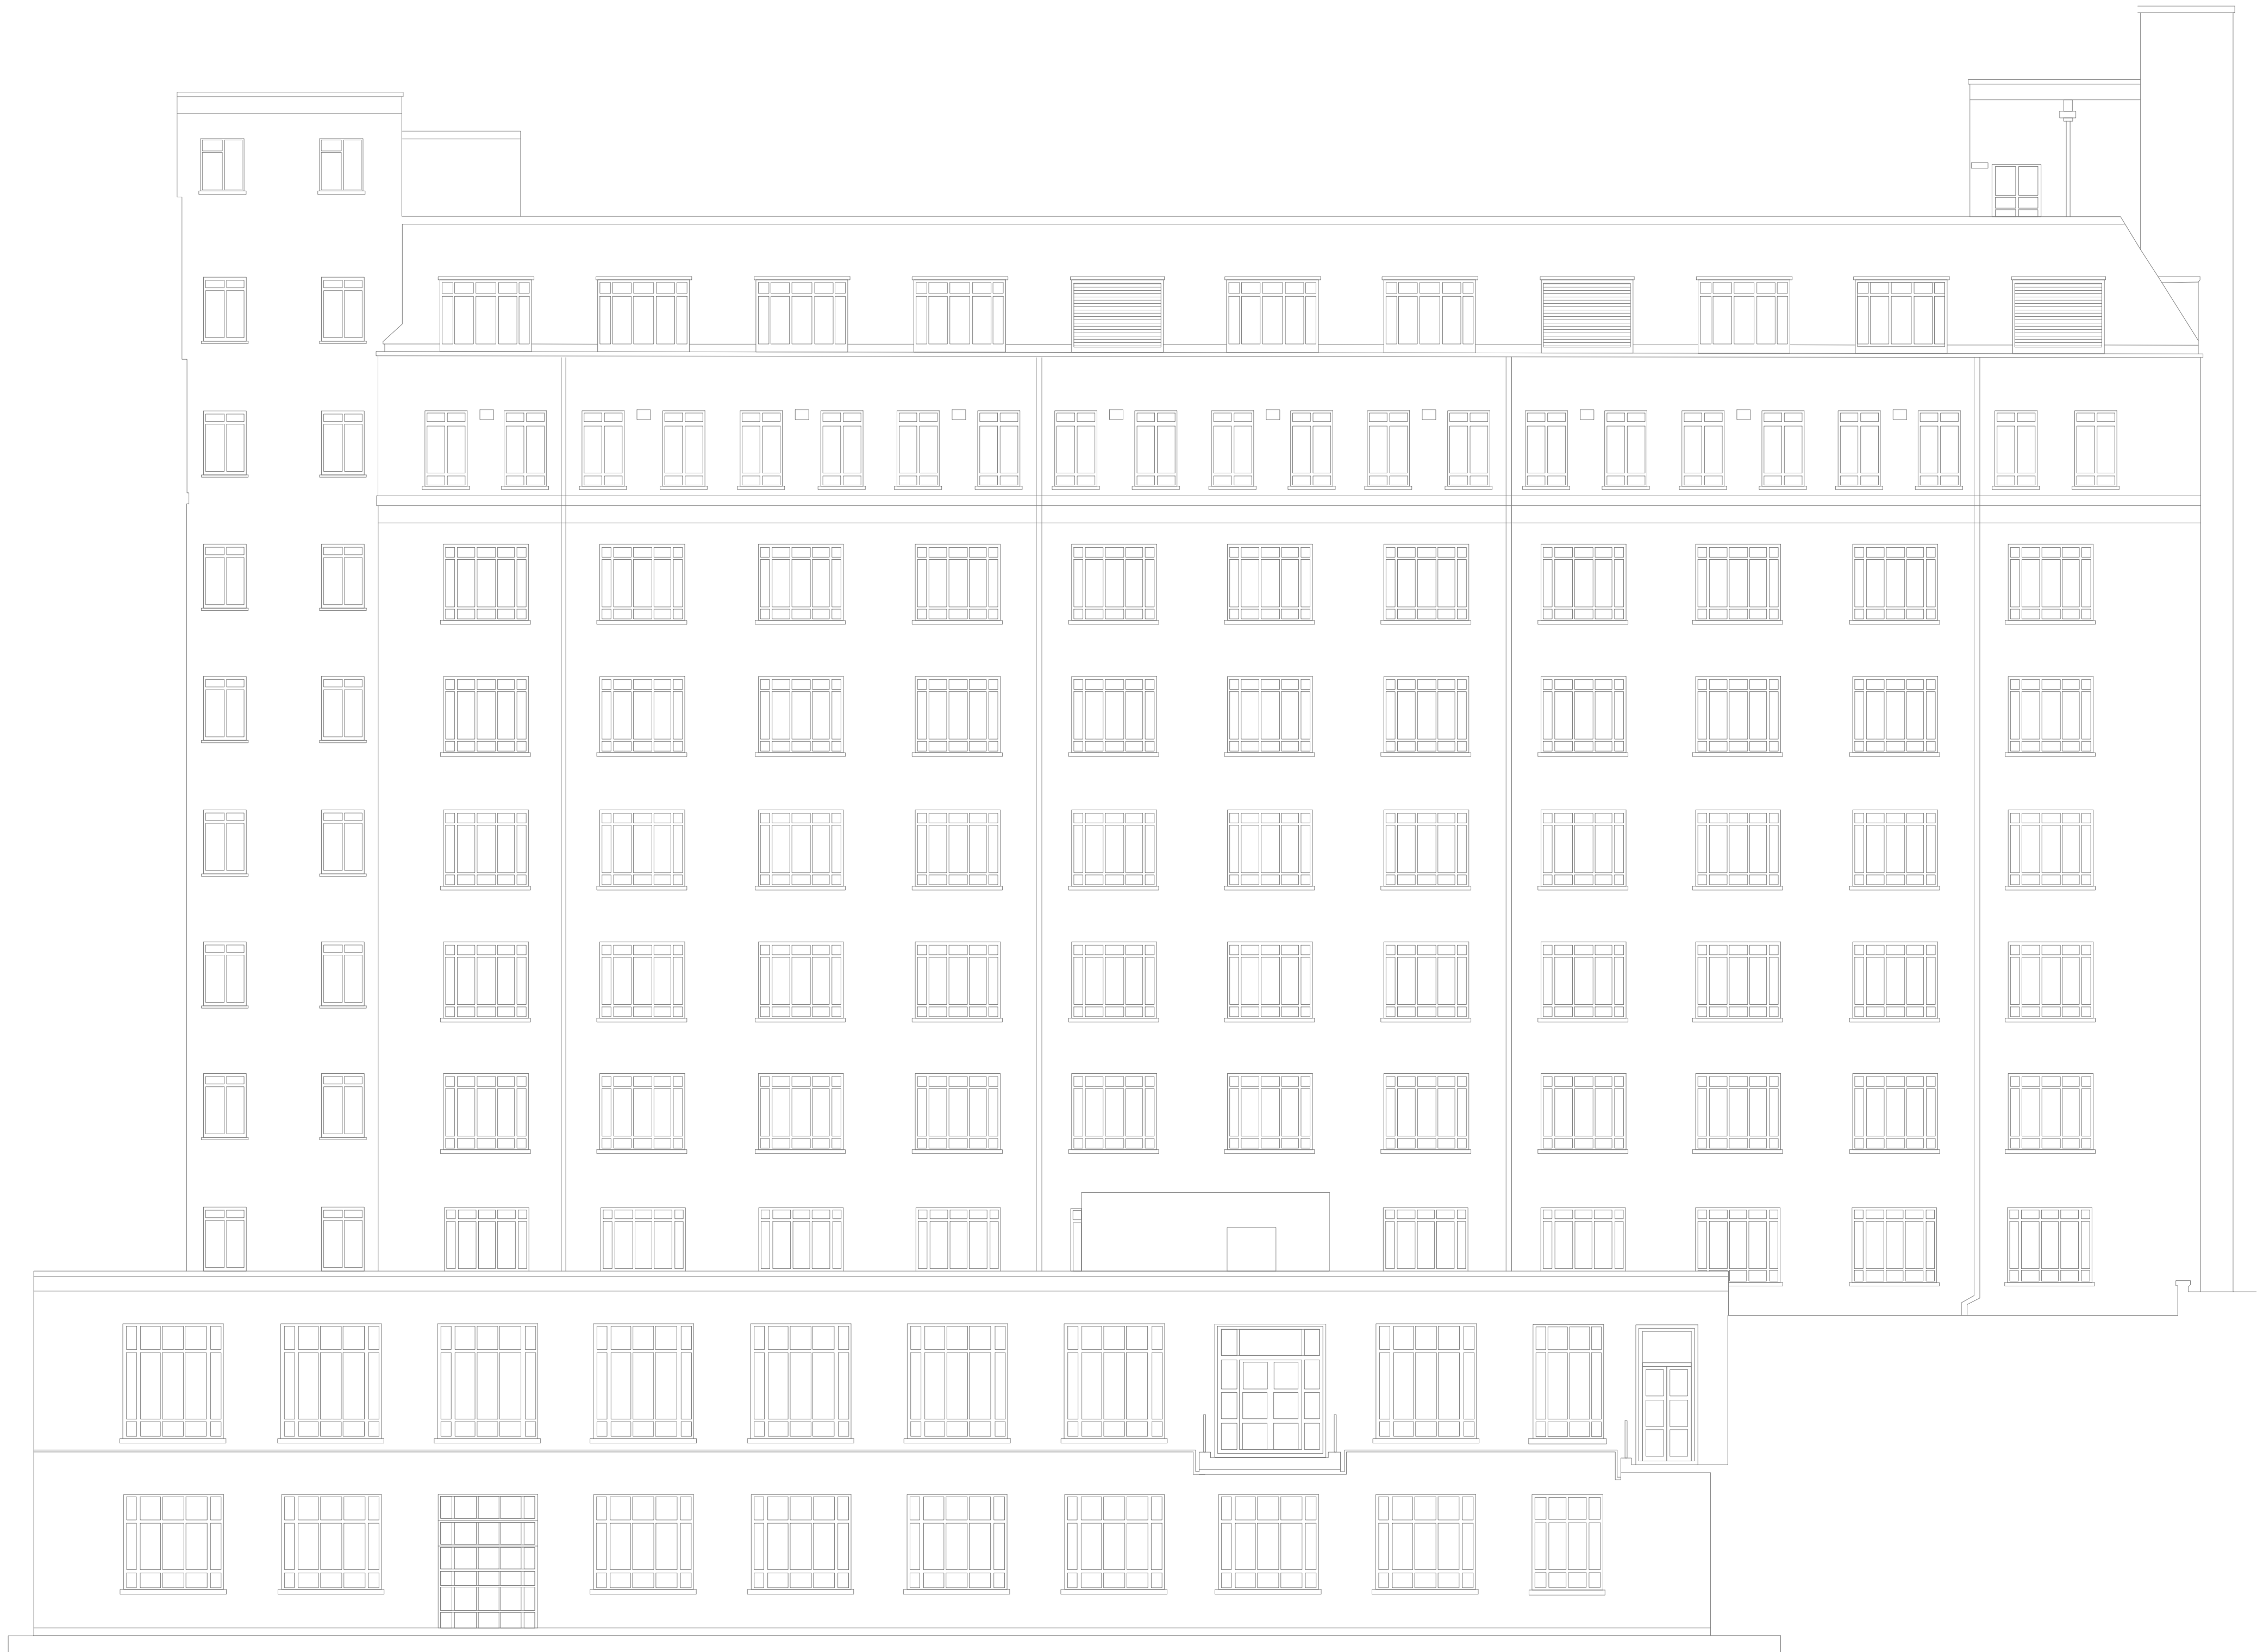


© Crown copyright 2018

Do not scale from drawings. Verify all dimensions on site prior to construction. This drawing is to be read in conjunction with all relevant documents and drawings. Report all discrepancies to MoJ immediately.

No unauthorised use, disclosure, storage or copying.

Notes

P01 First Issue08.05.24

Rev.	Description	Date
1	Key Plan	

Project Status

S2

Client



Ministry of Justice

Project

HMCTS First Avenue

Ministry of Justice, 102 Petty France, London, SW1H 9AJ

Project Description / Site

HMCTS First Avenue

Project Address

42-49 High Holborn
London
WC1V 6NP

Building Type

- Court

Drawing Title

- Elevation 6 Proposed

Originator Logo



Drawn By

SEK

Date

08.05.24

Checked By

DJR

Date

08.05.24

Approved By

.

Date

Drawing Number

356855-7233-CTG-ZZZ-ZZ-DR-A-0015-A1700

Sheet No.	Scale	Orig. Sheet Size	Rev.
1 of 1	1 : 100	@ A1	P01

Data Security Classification	Suitability
OFFICIAL	S2