
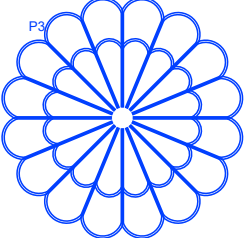


APPENDIX A: LIGHTING DESIGN DRAWINGS

Ground Floor High Level


LIGHTING DRAWING KEY	
	Warm White linear LED -Opal Extrusion
	Decorative recessed downlight
	In Ground uplighter
	In wall floor washer
	Surface mounted uplight
	Existing pendant - refurbished
	Existing pendant - refurbished
	Existing pendant - refurbished
	Existing pendant - refurbished
	Decorative pendant
	Wall light
	Wall light
	Wall light
	Wall Light
	Wall light

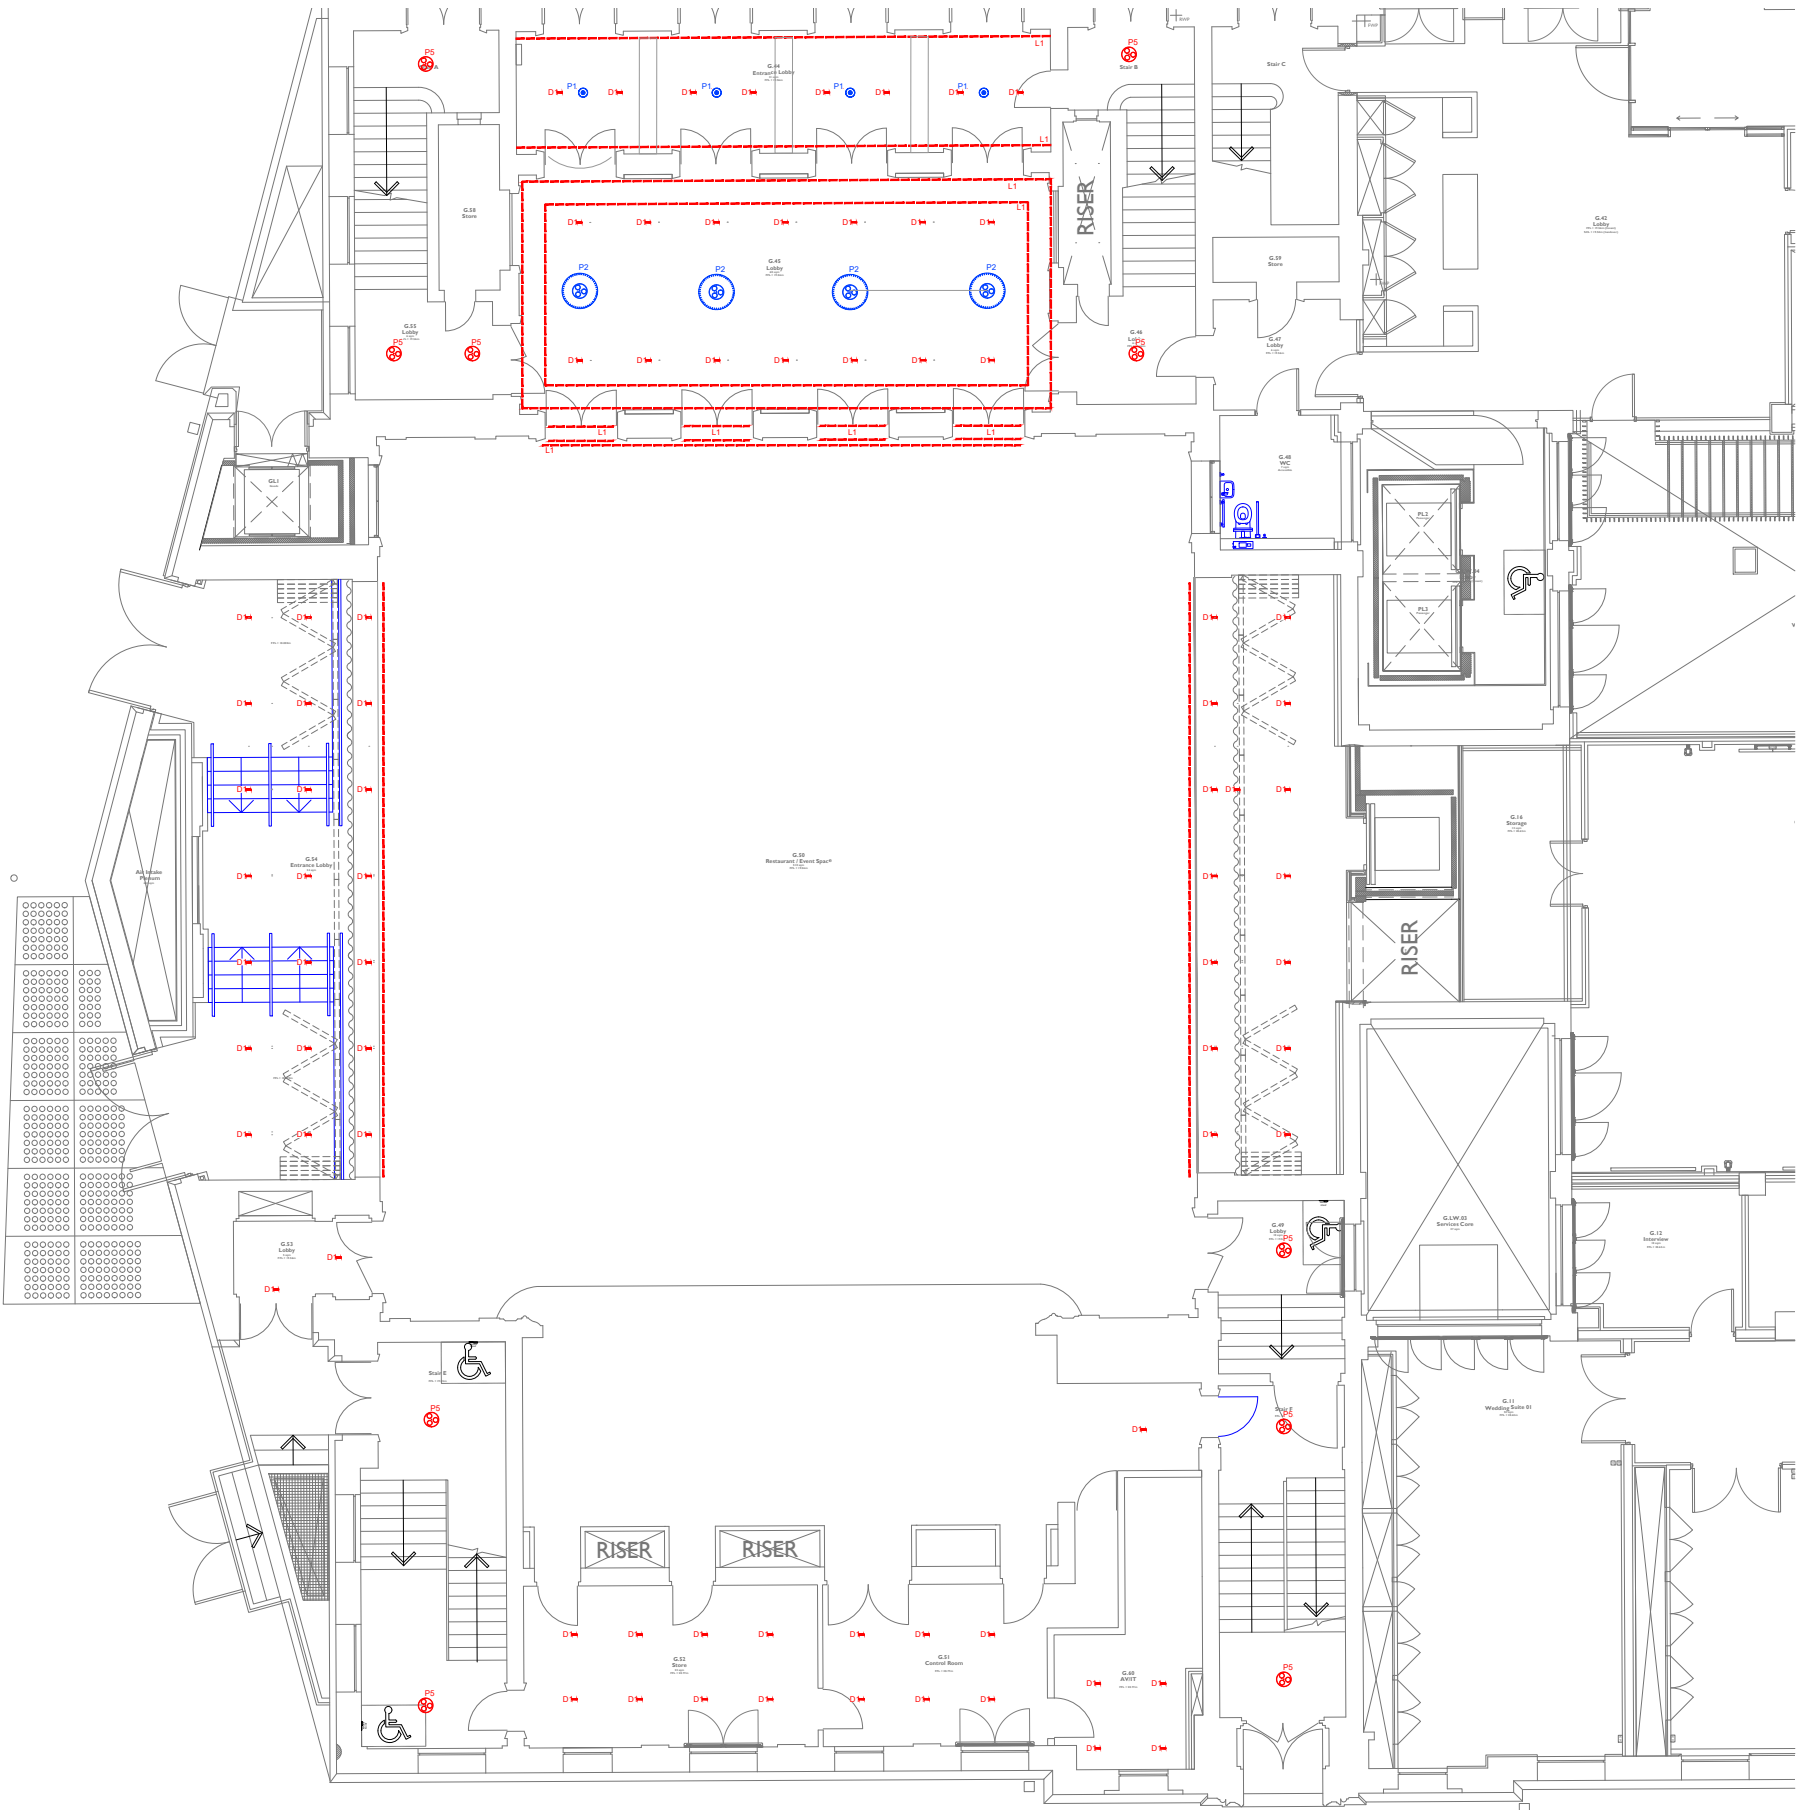

APPENDIX A: LIGHTING DESIGN DRAWINGS

Ground Floor Low Level


LIGHTING DRAWING KEY	
	Warm White linear LED -Opal Extrusion
	Decorative recessed downlight
	In Ground uplighter
	In wall floor washer
	Surface mounted uplight
	Existing pendant - refurbished
	Existing pendant - refurbished
	Existing pendant - refurbished
	Existing pendant - refurbished
	Decorative pendant
	Wall light
	Wall light
	Wall light
	Wall Light
	Wall light

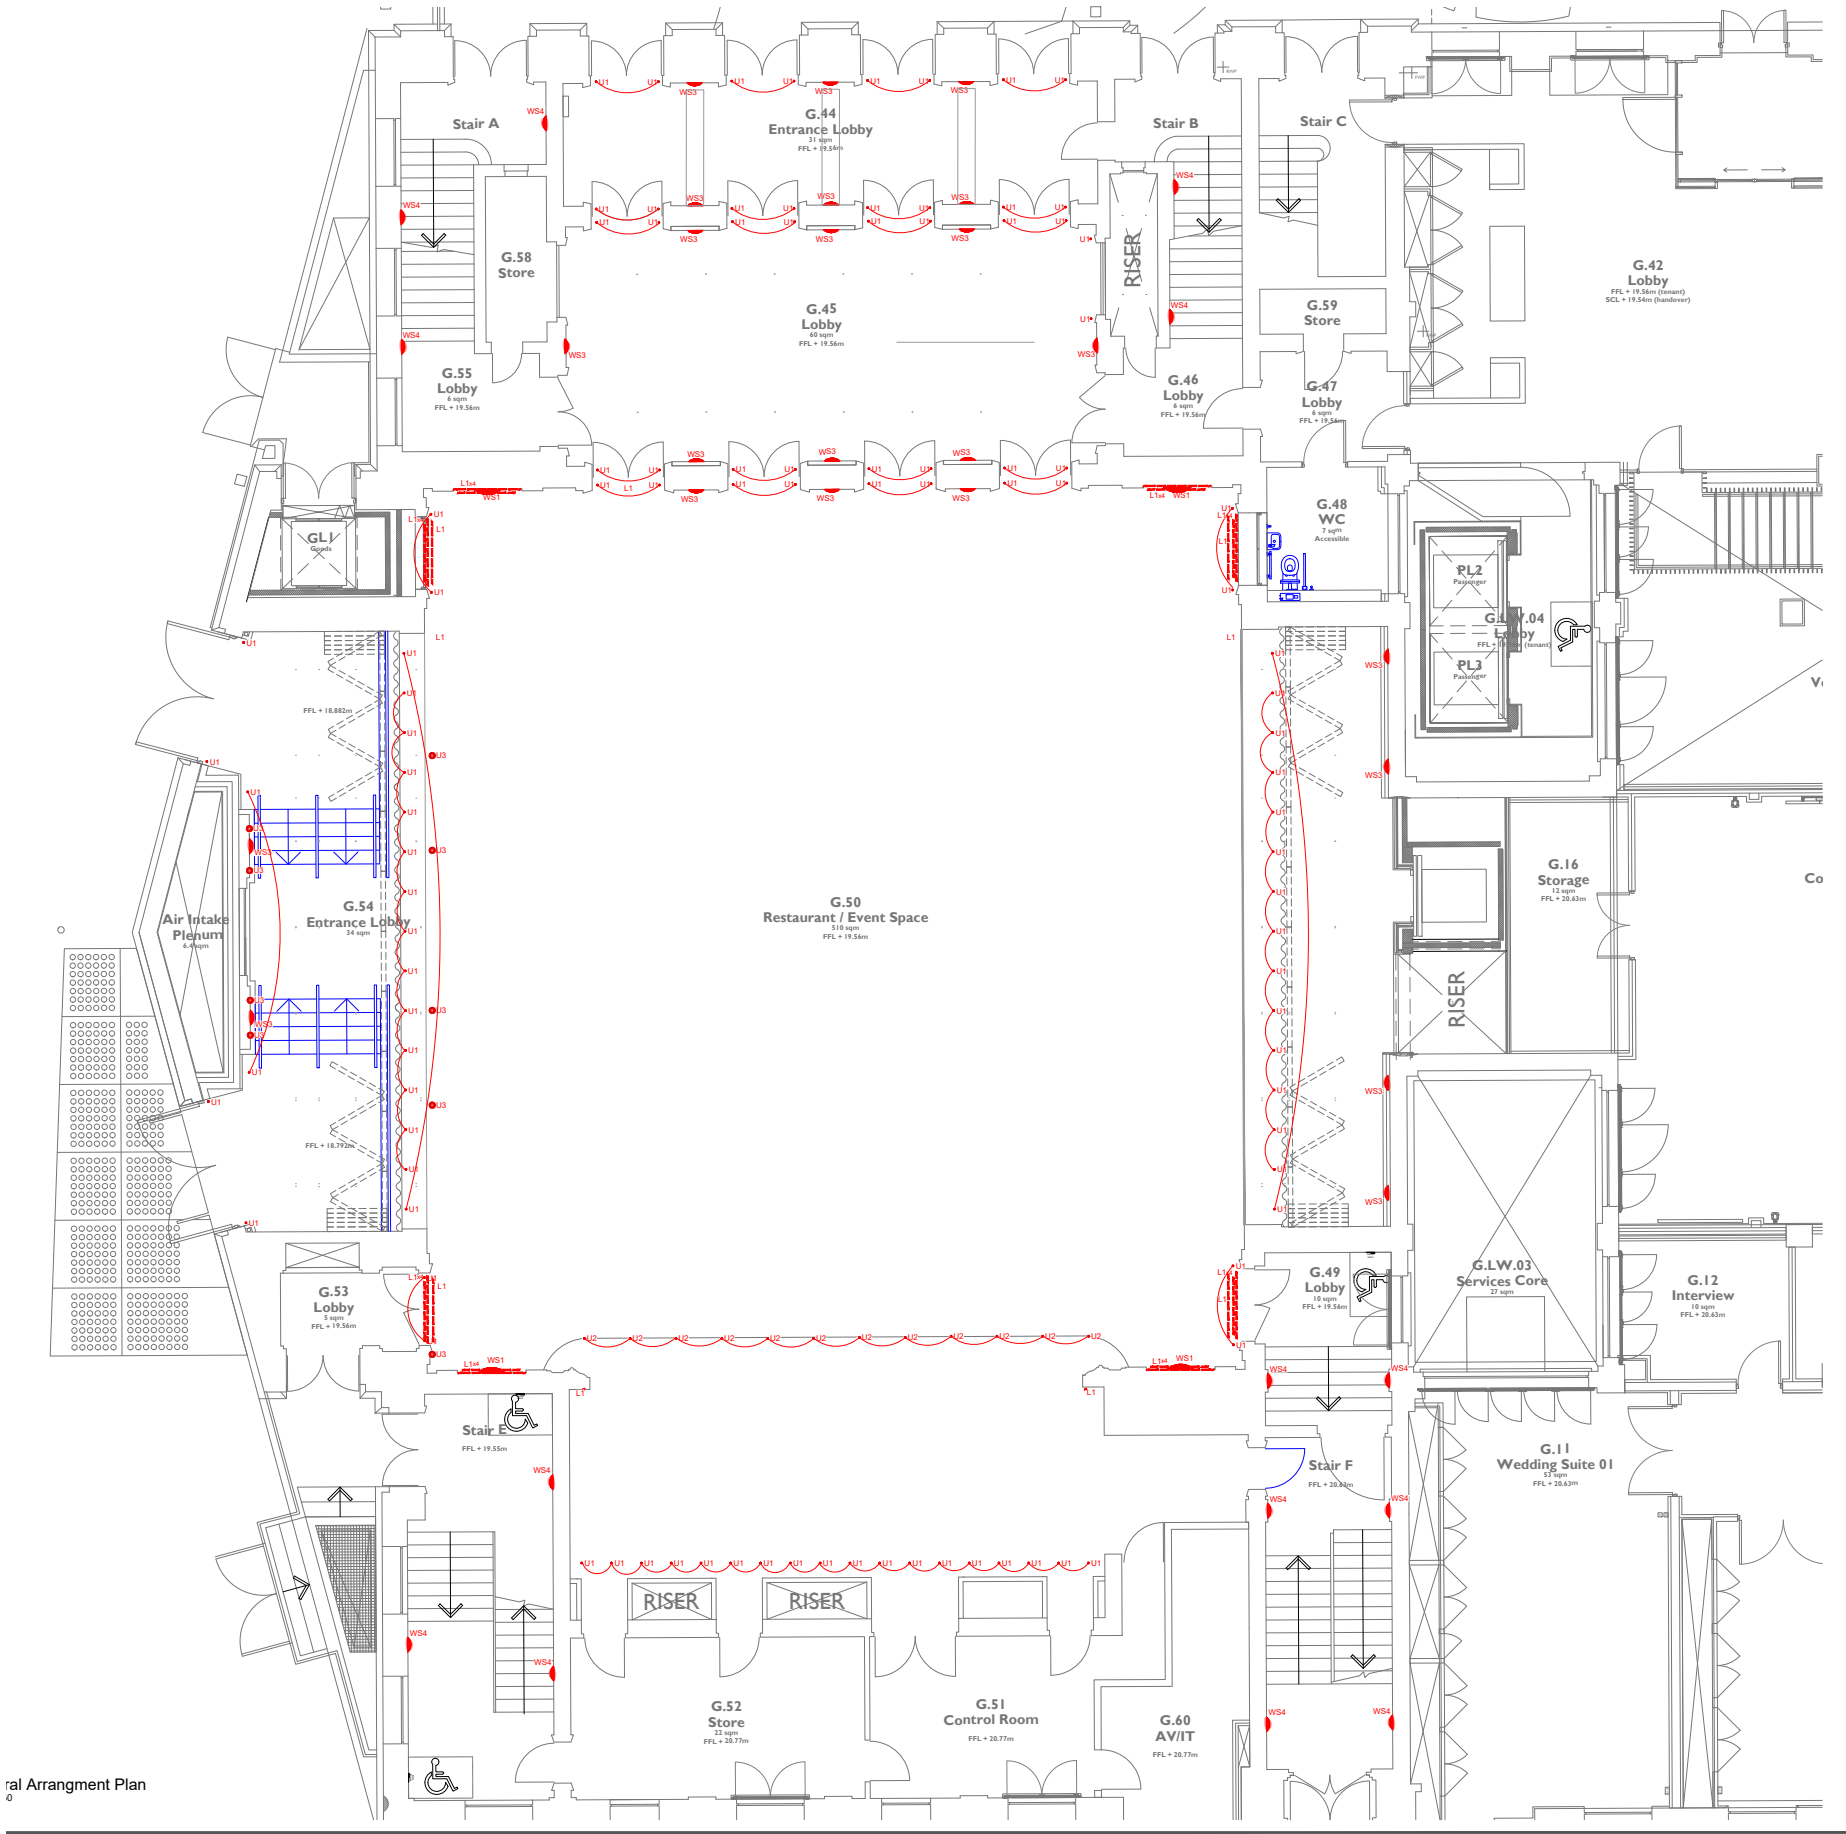


Lighting Arrangement Plan

APPENDIX A: LIGHTING DESIGN DRAWINGS


First Floor High Level

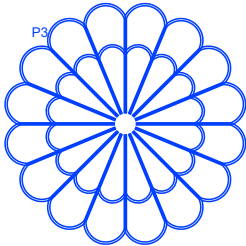
LIGHTING DRAWING KEY	
	Warm White linear LED -Opal Extrusion
	Decorative recessed downlight
	In Ground uplighter
	In wall floor washer
	Surface mounted uplight
	Existing pendant - refurbished
	Existing pendant - refurbished
	Existing pendant - refurbished
	Existing pendant - refurbished
	Decorative pendant
	Wall light
	Wall light
	Wall light
	Wall Light
	Wall light

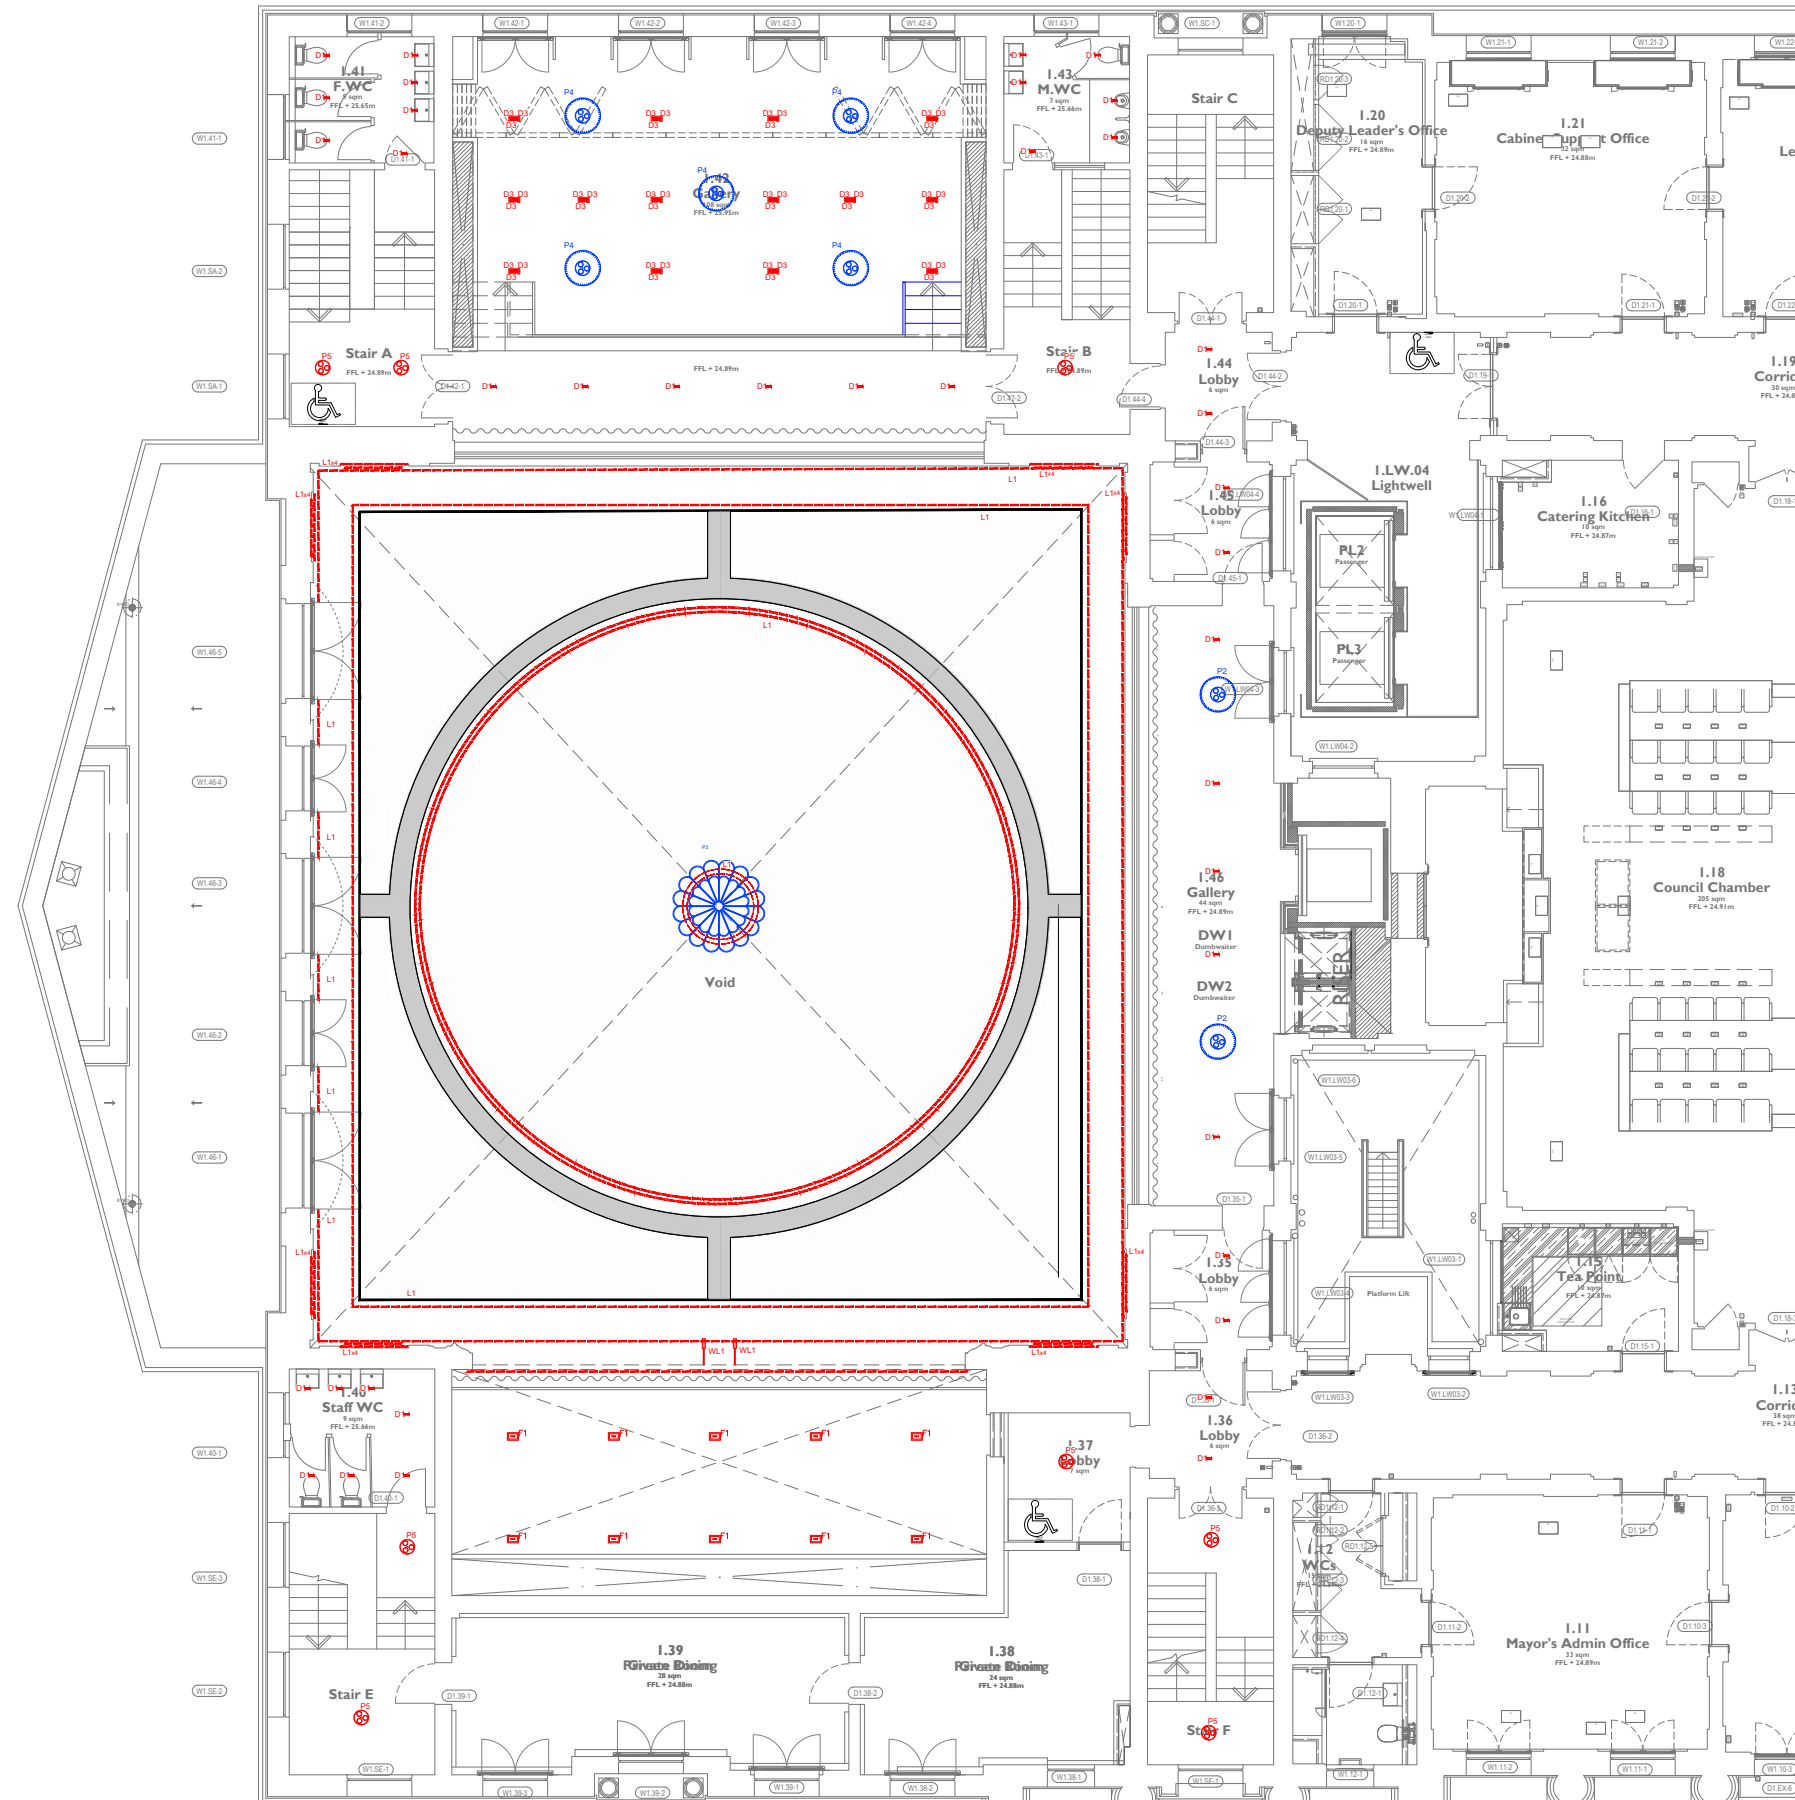

APPENDIX A: LIGHTING DESIGN DRAWINGS


First Floor Low Level

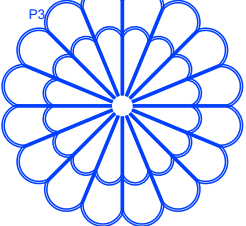LIGHTING DRAWING KEY	
	Warm White linear LED -Opal Extrusion
	Decorative recessed downlight
	In Ground uplighter
	In wall floor washer
	Surface mounted uplight
	Existing pendant - refurbished
	Existing pendant - refurbished
	Existing pendant - refurbished
	Existing pendant - refurbished
	Decorative pendant
	Wall light
	Wall light
	Wall light
	Wall Light
	Wall light

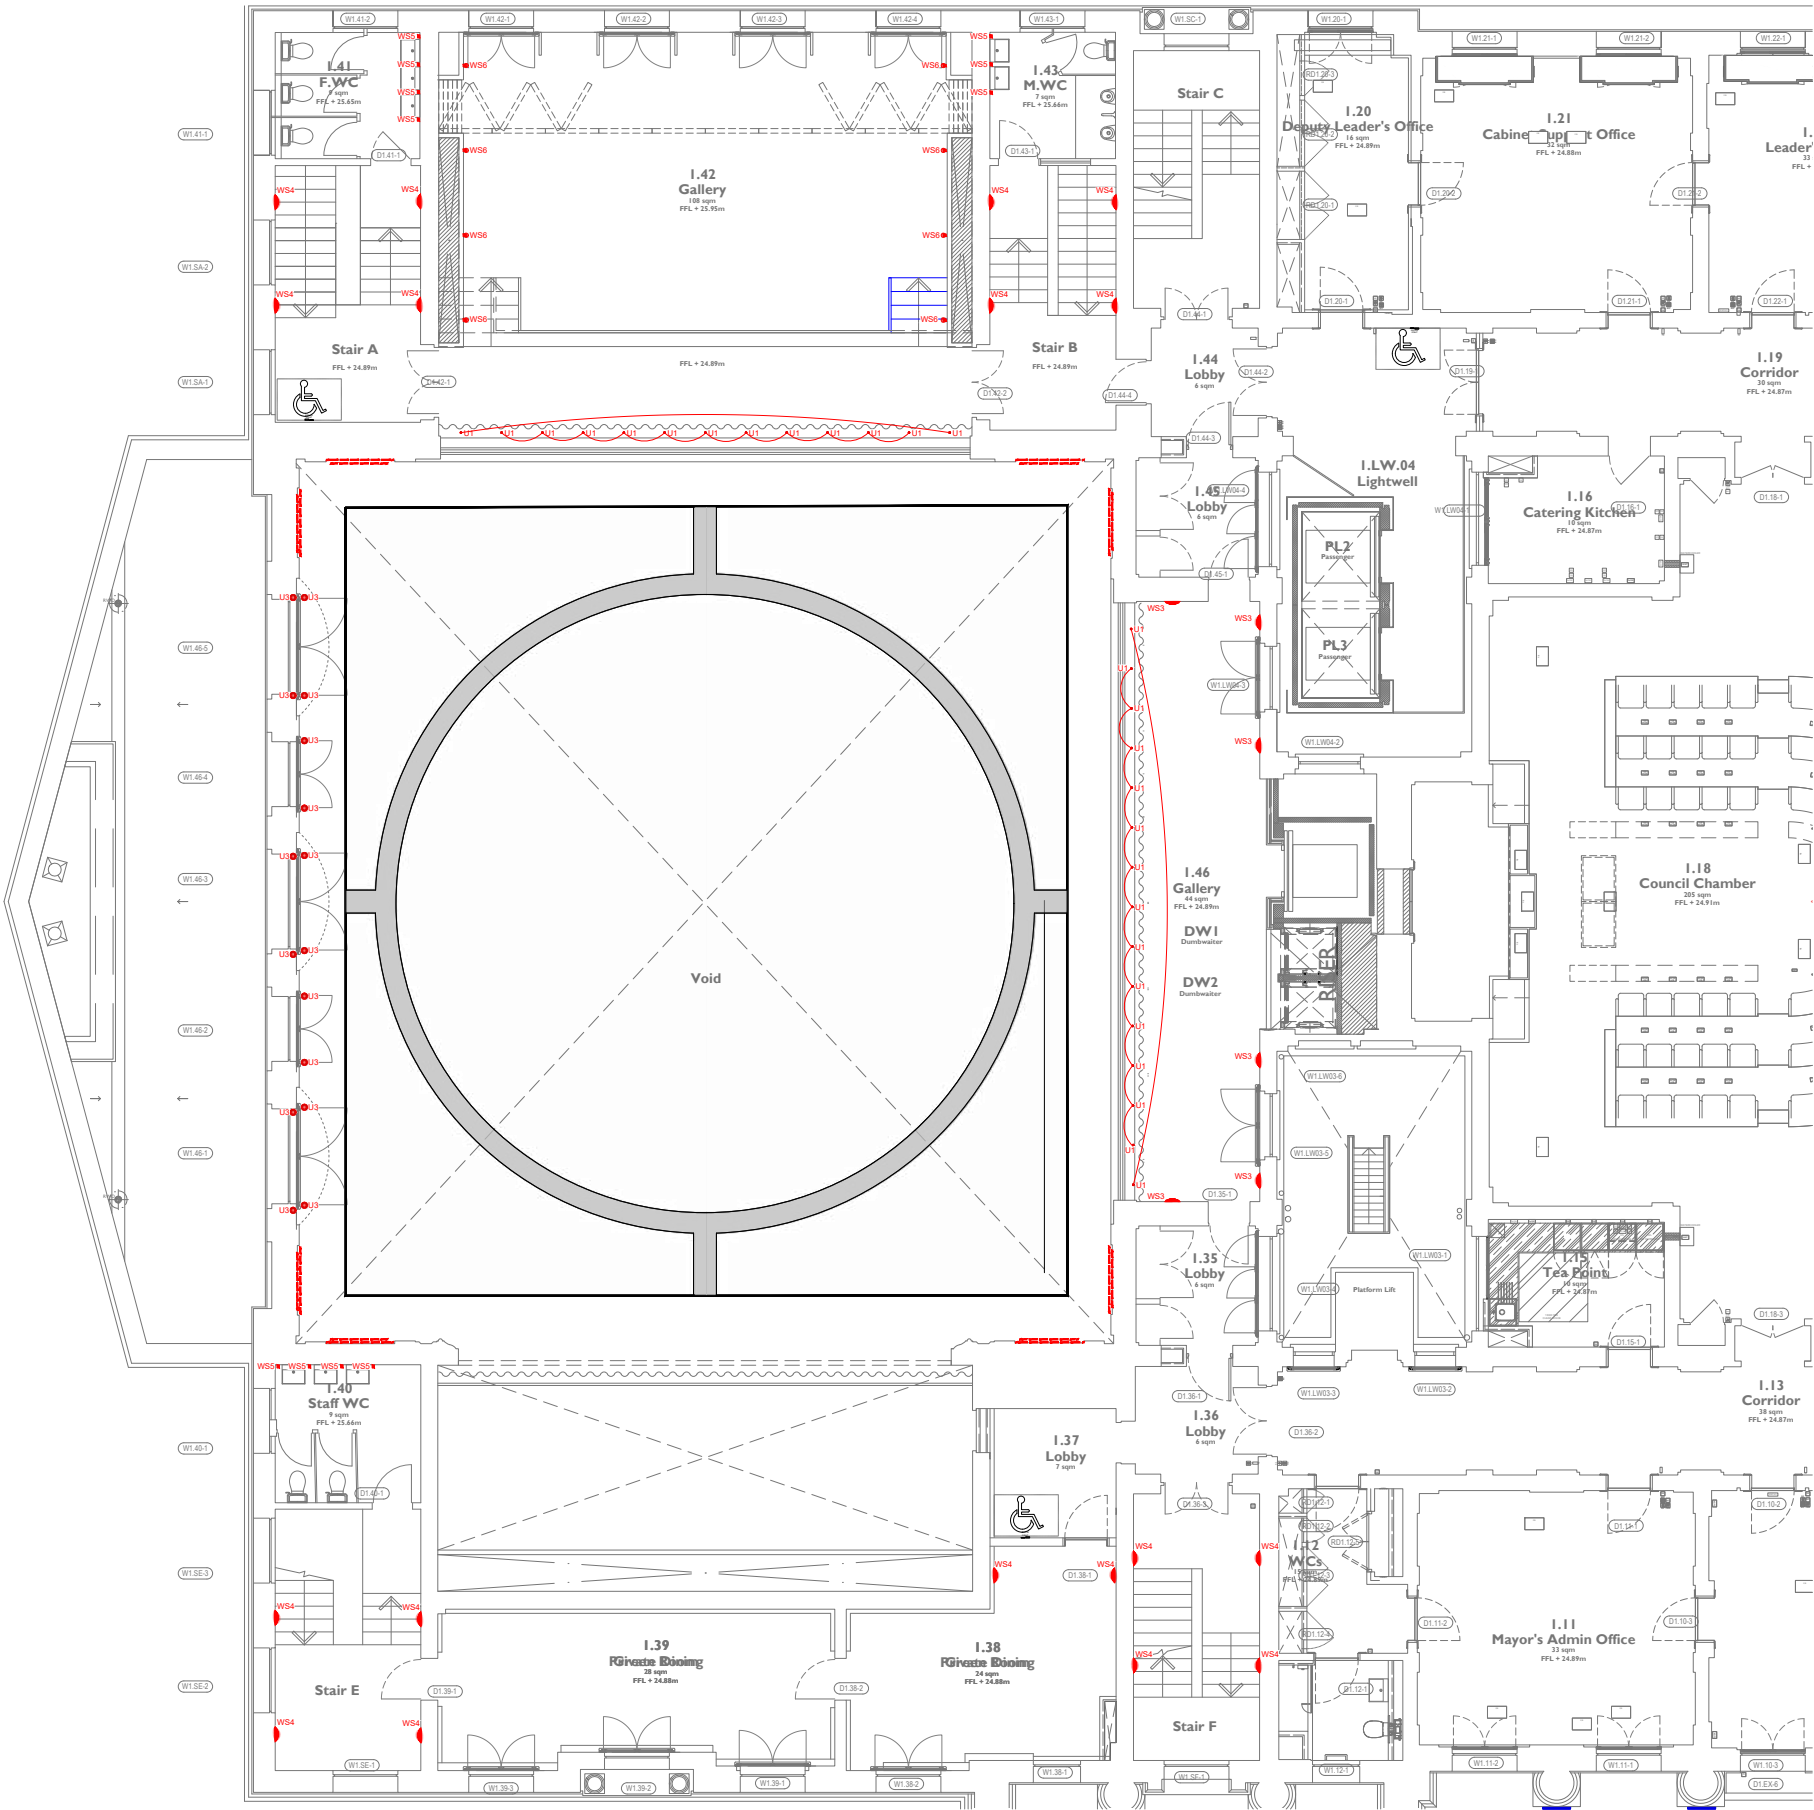

APPENDIX A: LIGHTING DESIGN DRAWINGS


Elevations

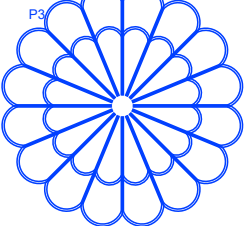LIGHTING DRAWING KEY	
	Warm White linear LED -Opal Extrusion
	Decorative recessed downlight
	In Ground uplighter
	In wall floor washer
	Surface mounted uplight
	Existing pendant - refurbished
	Existing pendant - refurbished
	Existing pendant - refurbished
	Existing pendant - refurbished
	Decorative pendant
	Wall light
	Wall light
	Wall light
	Wall Light
	Wall light



APPENDIX A: LIGHTING DESIGN DRAWINGS

Elevations

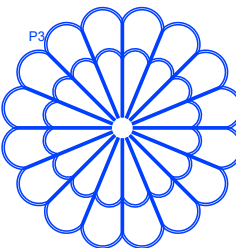LIGHTING DRAWING KEY	
	Warm White linear LED -Opal Extrusion
	Decorative recessed downlight
	In Ground uplighter
	In wall floor washer
	Surface mounted uplight
	Existing pendant - refurbished
	Existing pendant - refurbished
	Existing pendant - refurbished
	Existing pendant - refurbished
	Decorative pendant
	Wall light
	Wall light
	Wall light
	Wall Light
	Wall light



All rights in this work are reserved. No part of this work may be reproduced, stored or transmitted in any form or by any means (including without limitation by photocopying or placing on a website) without the prior permission in writing of Purcell except in accordance with the provisions of the Copyright, Designs and Patents Act 1988. Applications for permission to reproduce any part of this work should be addressed to Purcell at info@purcelluk.com.

Undertaking any unauthorised act in relation to this work may result in a civil claim for damages and/or criminal prosecution. Any materials used in this work which are subject to third party copyright have been reproduced under licence from the copyright owner except in the case of works of unknown authorship as defined by the Copyright, Designs and Patents Act 1988. Any person wishing to assert rights in relation to works which have been reproduced as works of unknown authorship should contact Purcell at info@purcelluk.com.

Purcell asserts its moral rights to be identified as the author of this work under the Copyright, Designs and Patents Act 1988.

Purcell® is the trading name of Purcell Architecture Ltd.

© Purcell 2024