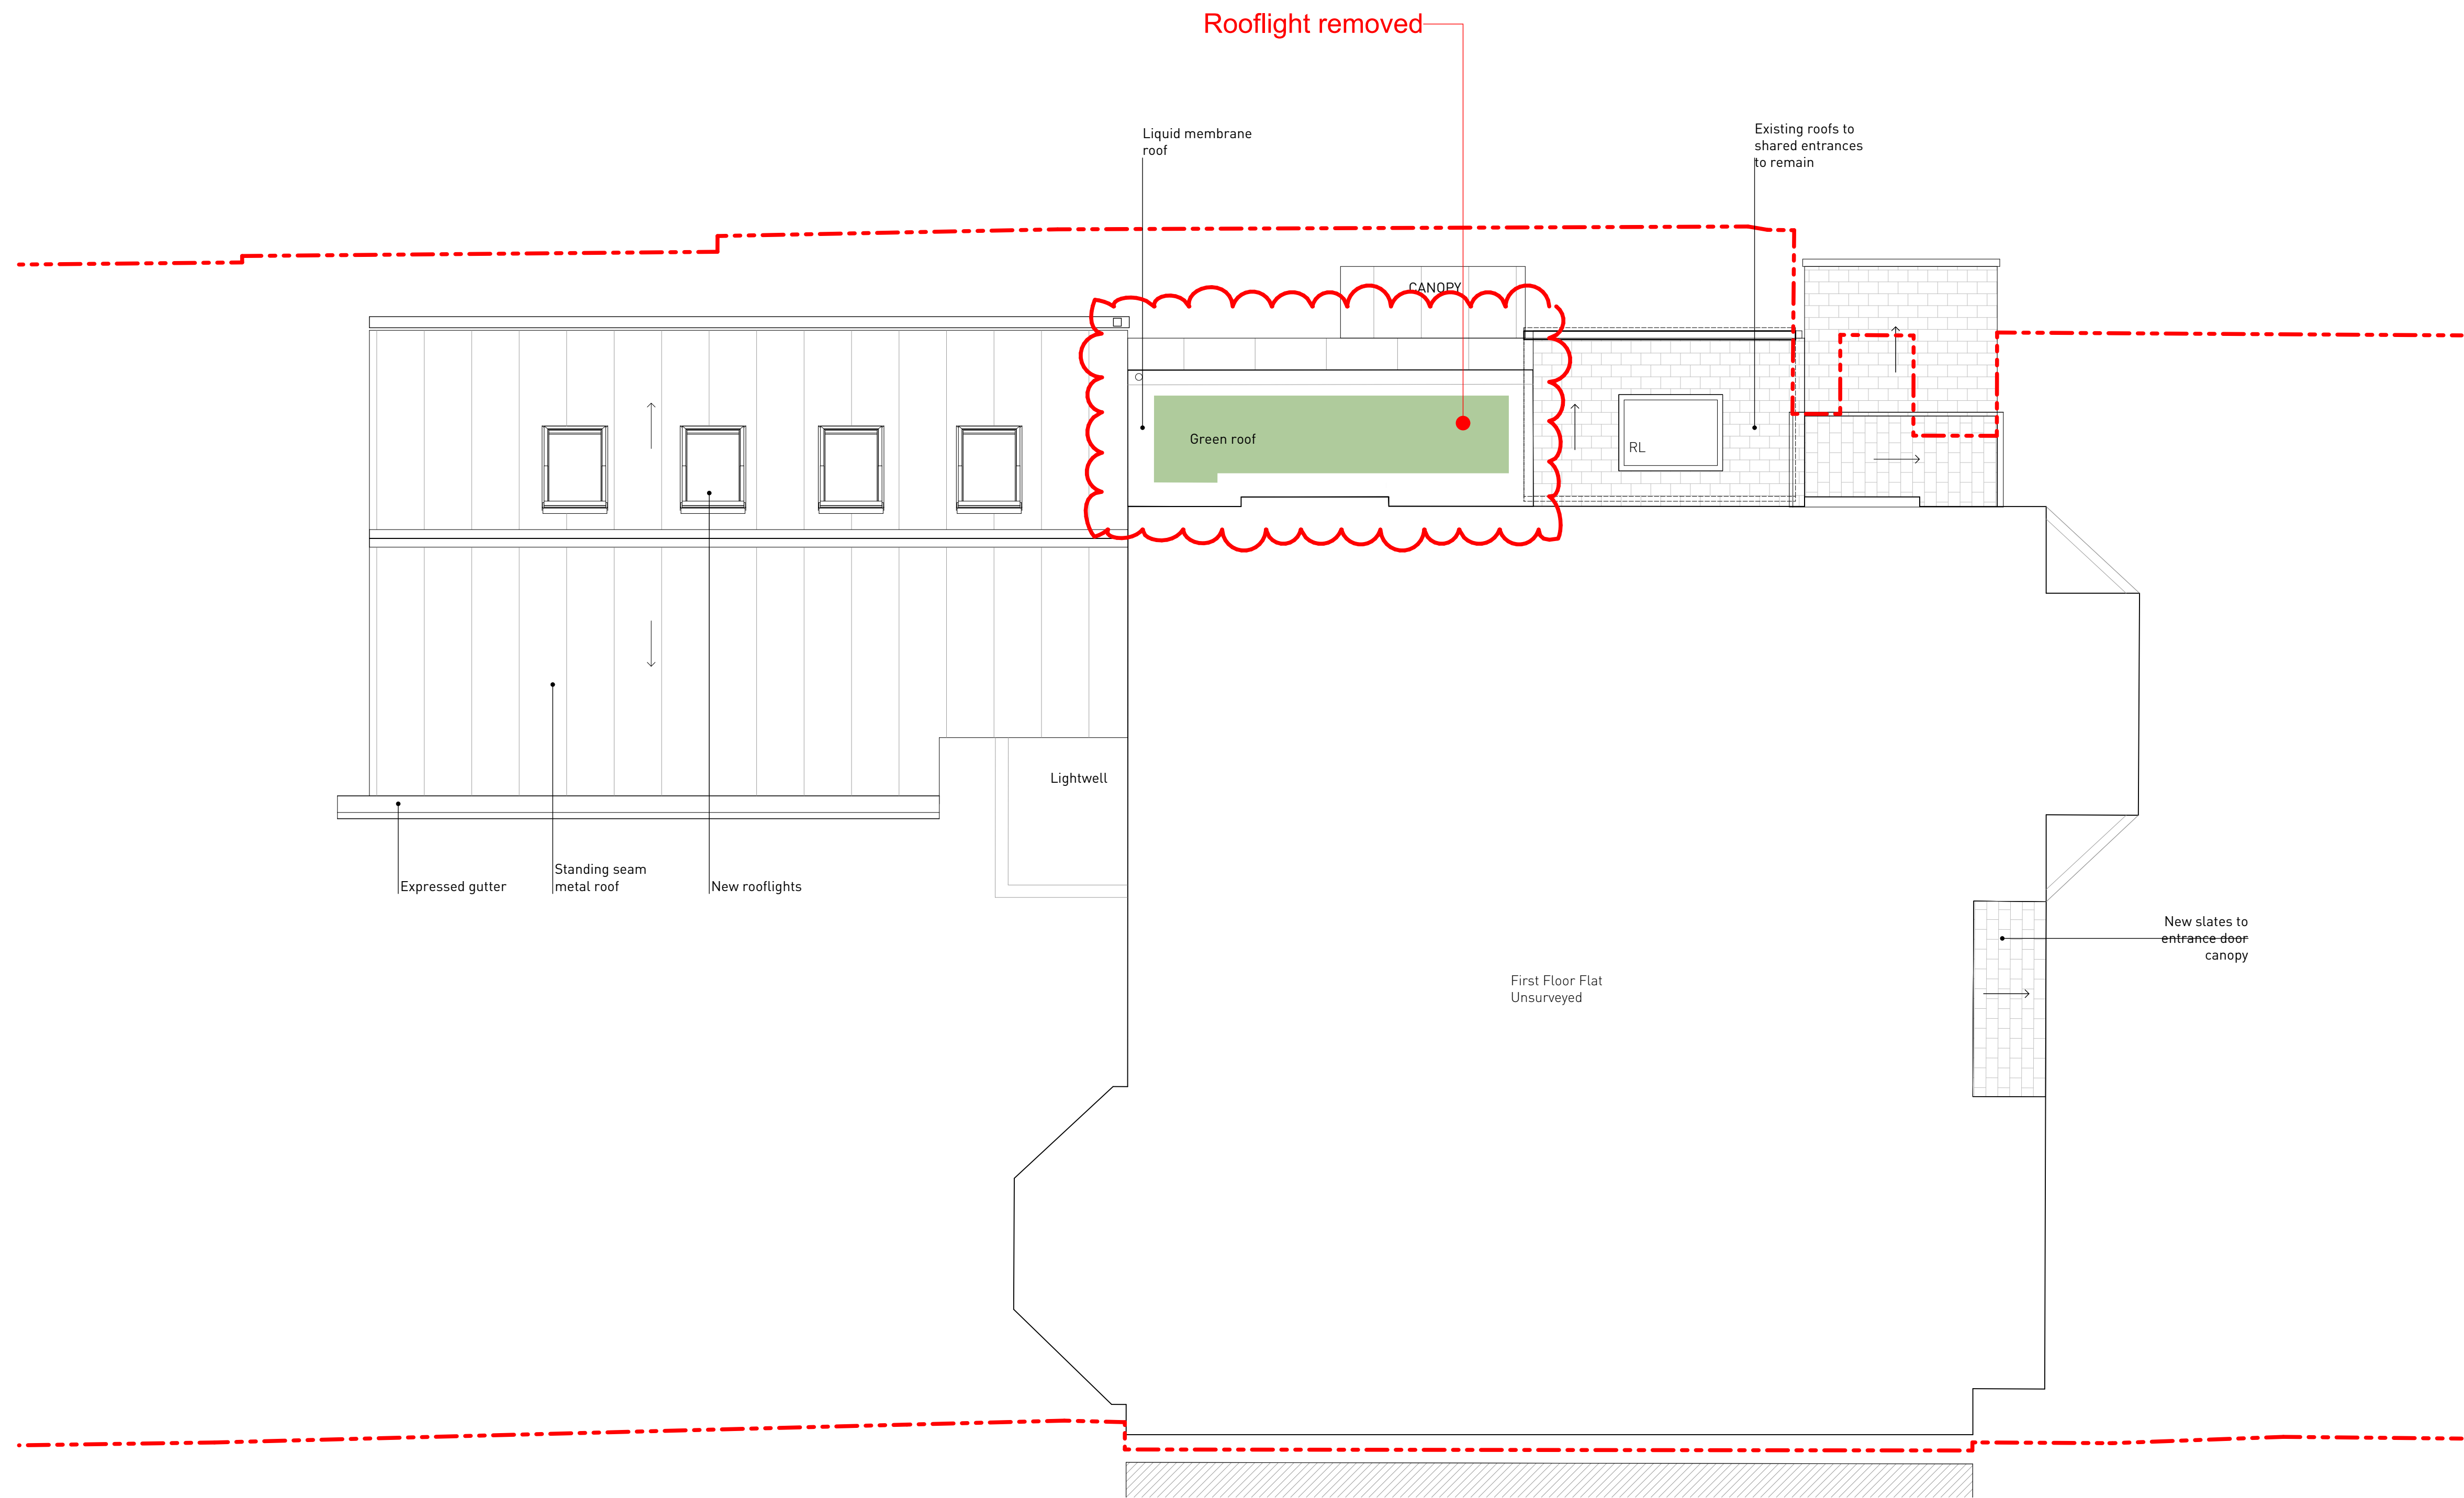


Notes

4. If there are any discrepancies between architectural and any consultant information, the design team must be notified immediately. structural information takes precedence.

Drawing Notes / Legend

[illegible]

03	07.05.24	Non-material amendments
02	13.03.24	Planning Clarifications
01	21.12.23	First Issue

Revisions

Project FF23-014

Client **Adele**

Location 63 Netherhall
Gardens London
NW3 5RE



**Fraher
& Findlay**

Title	Proposed 1F Plan
-------	------------------

Status	Planning	Scale	1:50@A1
--------	----------	-------	---------

Drawn	CK	Checked	JH	Authorised	EF
-------	----	---------	----	------------	----

Revision P03	Date 07.05.24
--------------	---------------

FF23-014-PL-015

