


10/11/2023 13:33:06 Autodesk Docs://TRIBECA/DOCUMENTS/PLANNING MODEL.rvt

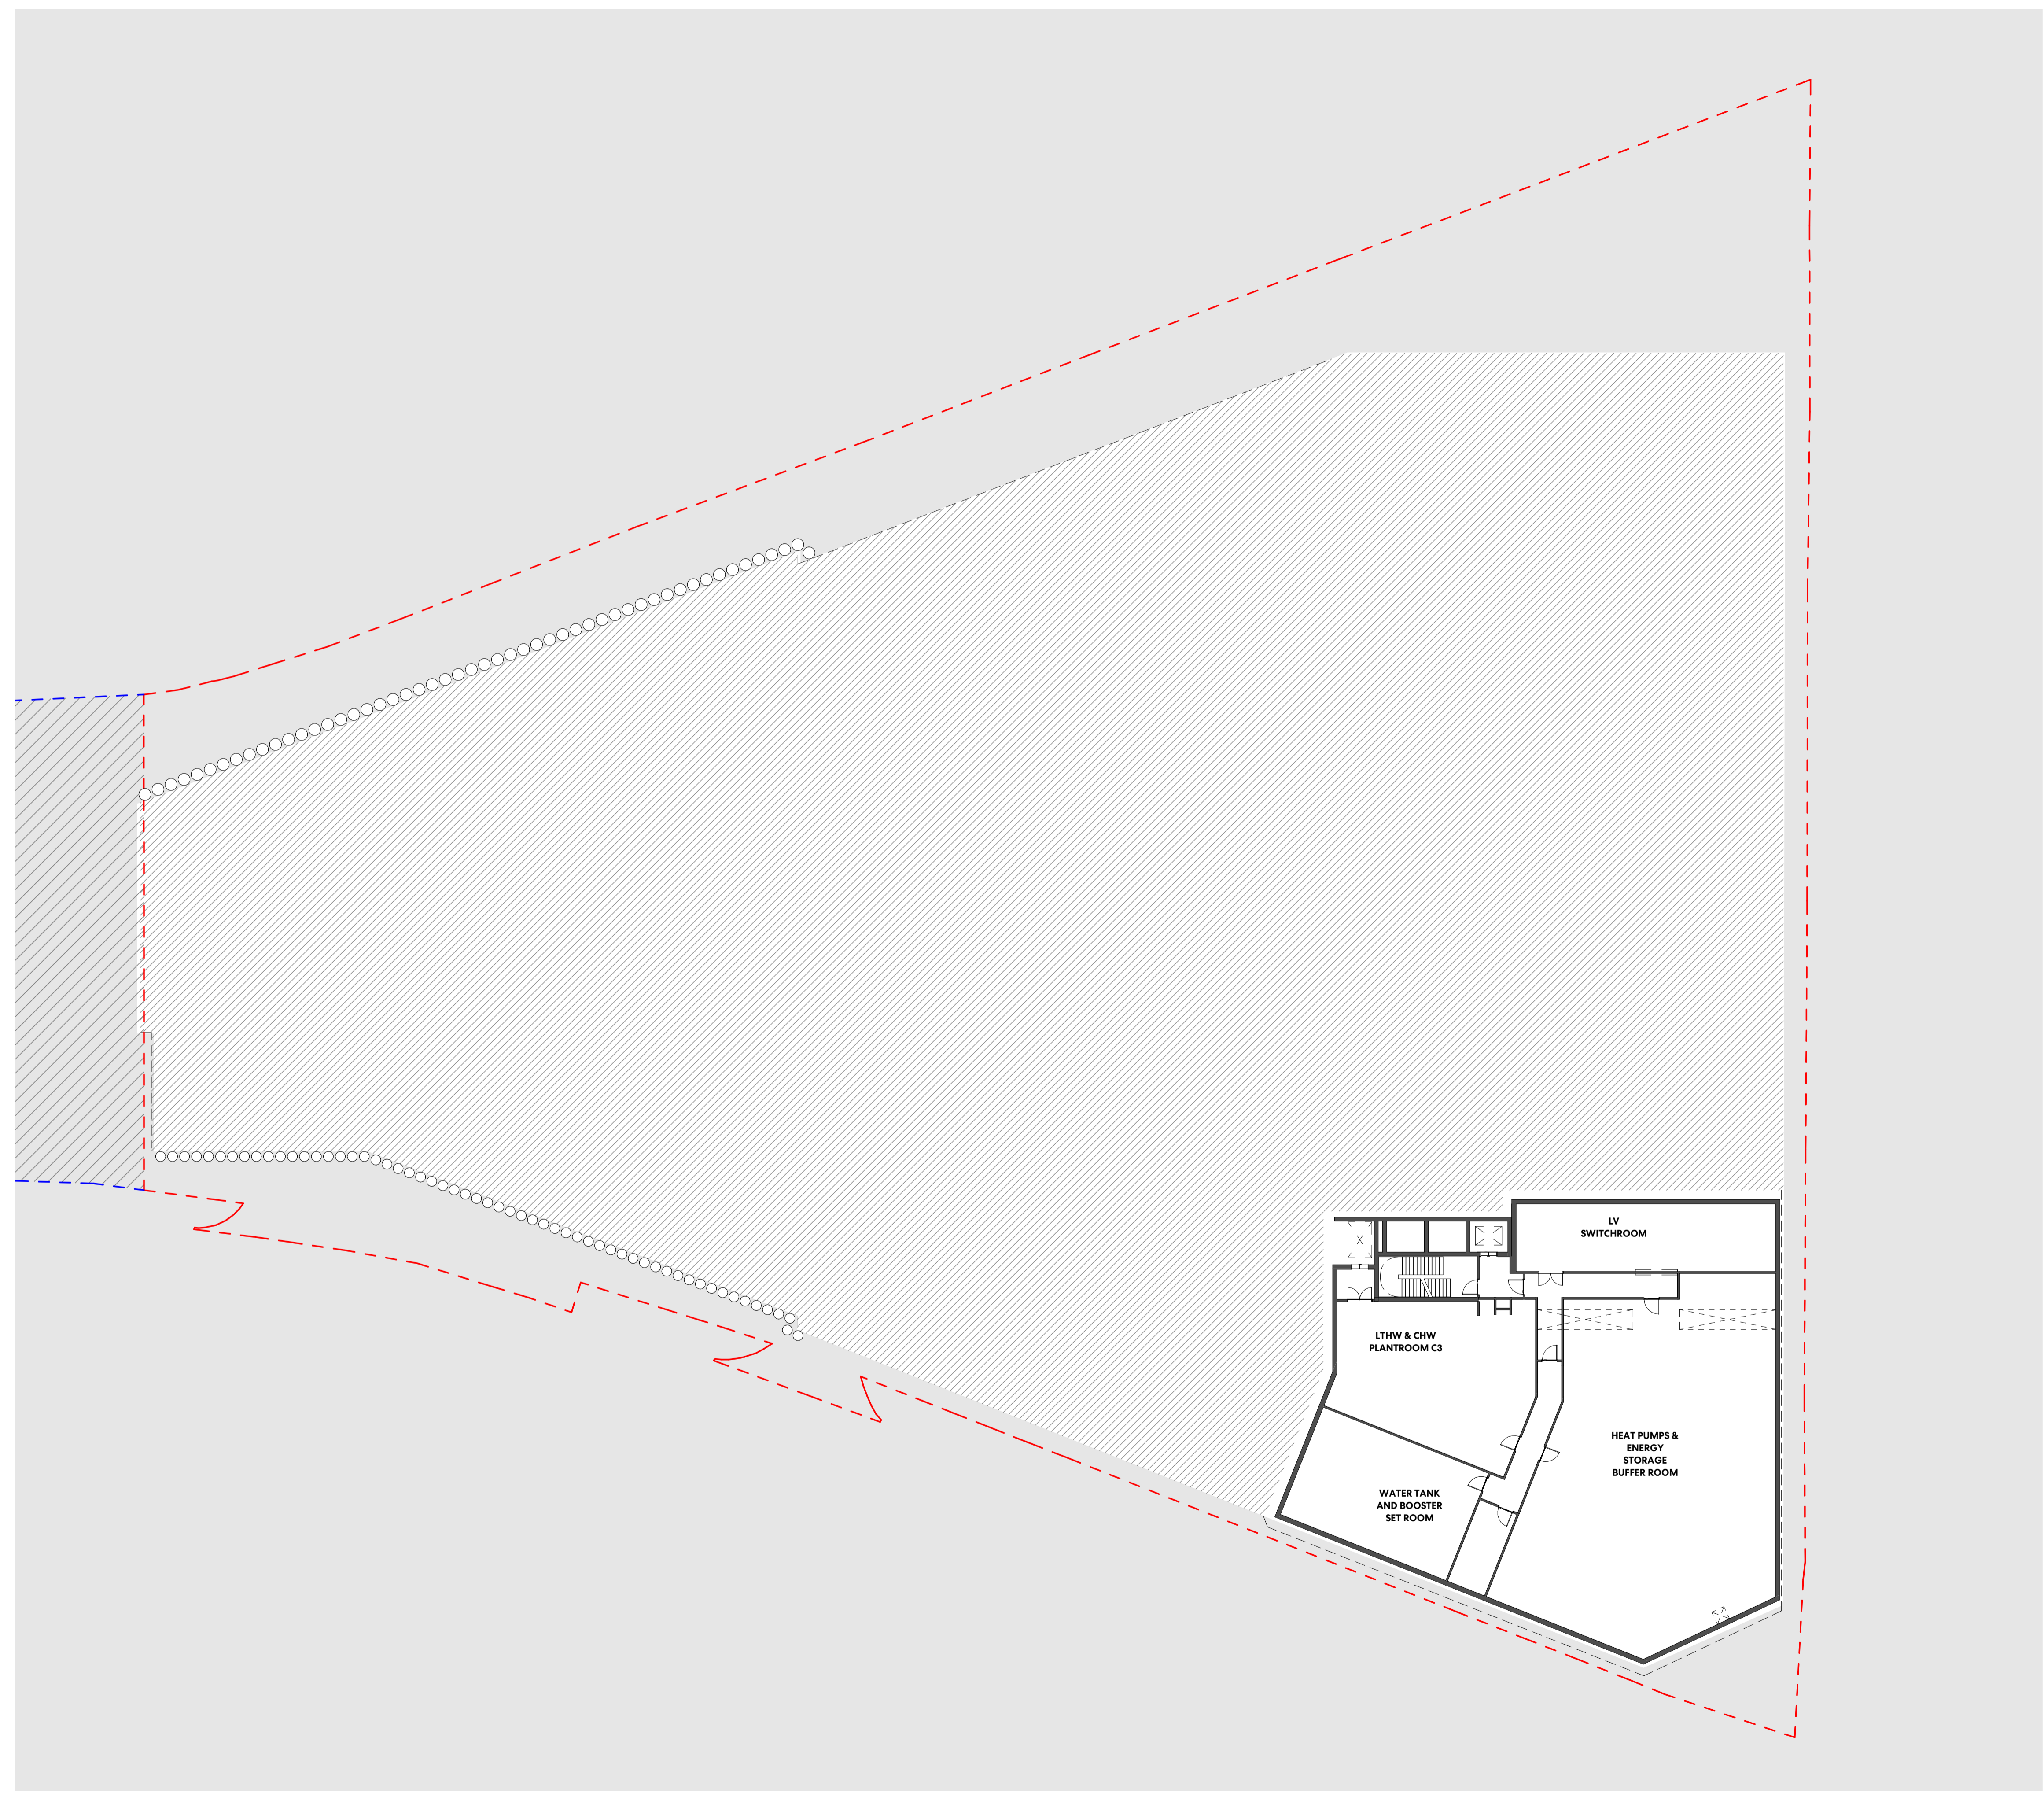

--- Plot B & C - Proposed Planning Application Line
 --- Plot A - Proposed Planning Application Line

Perkins&Will

150 Holborn
 London
 EC1N 2NS
 t +44.20.7466.1000
 f +44.20.7466.1050
 www.perkinswill.com

NOTES

Drawing indicates design intent only.

All information, areas, dimensions and datum levels are subject to detailed survey, detailed design and investigative work.

Do not scale from the drawing.

This drawing is the property of Perkins&Will UK Ltd. No disclosure or copy of it may be made without the written permission of Perkins&Will UK Ltd.


PROJECT

TRIBECA

Reef Group

Plot C - The Assembly and Connector

KEYPLAN

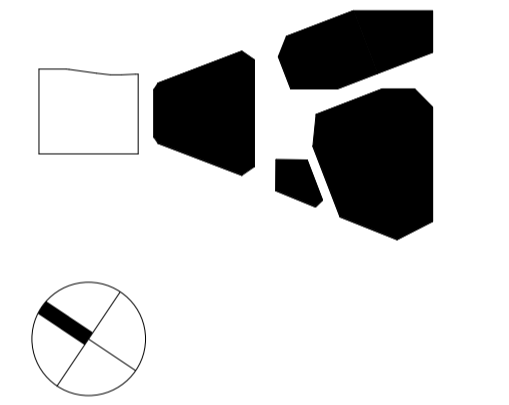

ISSUE CHART

MARK	ISSUE	DATE
C02	ISSUED FOR PLANNING	10/11/2023
C01	Issued for Planning	24/03/2023

Date: 27/02/23
 Job Number: 322596
 Scale: 1:250 @A1
 Drawn: JC
 Checked: PD
 Approved: BB

FOR INFORMATION

TITLE
Proposed Basement Level 2 Plan


SHEET NUMBER

TRI - PWA - PL - B2 - DR - A - 01097

PROJECT	AUTHOR	VOLUME	LEVEL	TYPE	ROLE	NUMBER
CDE STATUS CODE						REVISION

S2 **C02**
 Copyright © 2022 Perkins+Will

25m
10
5
0m
Scale 1:250

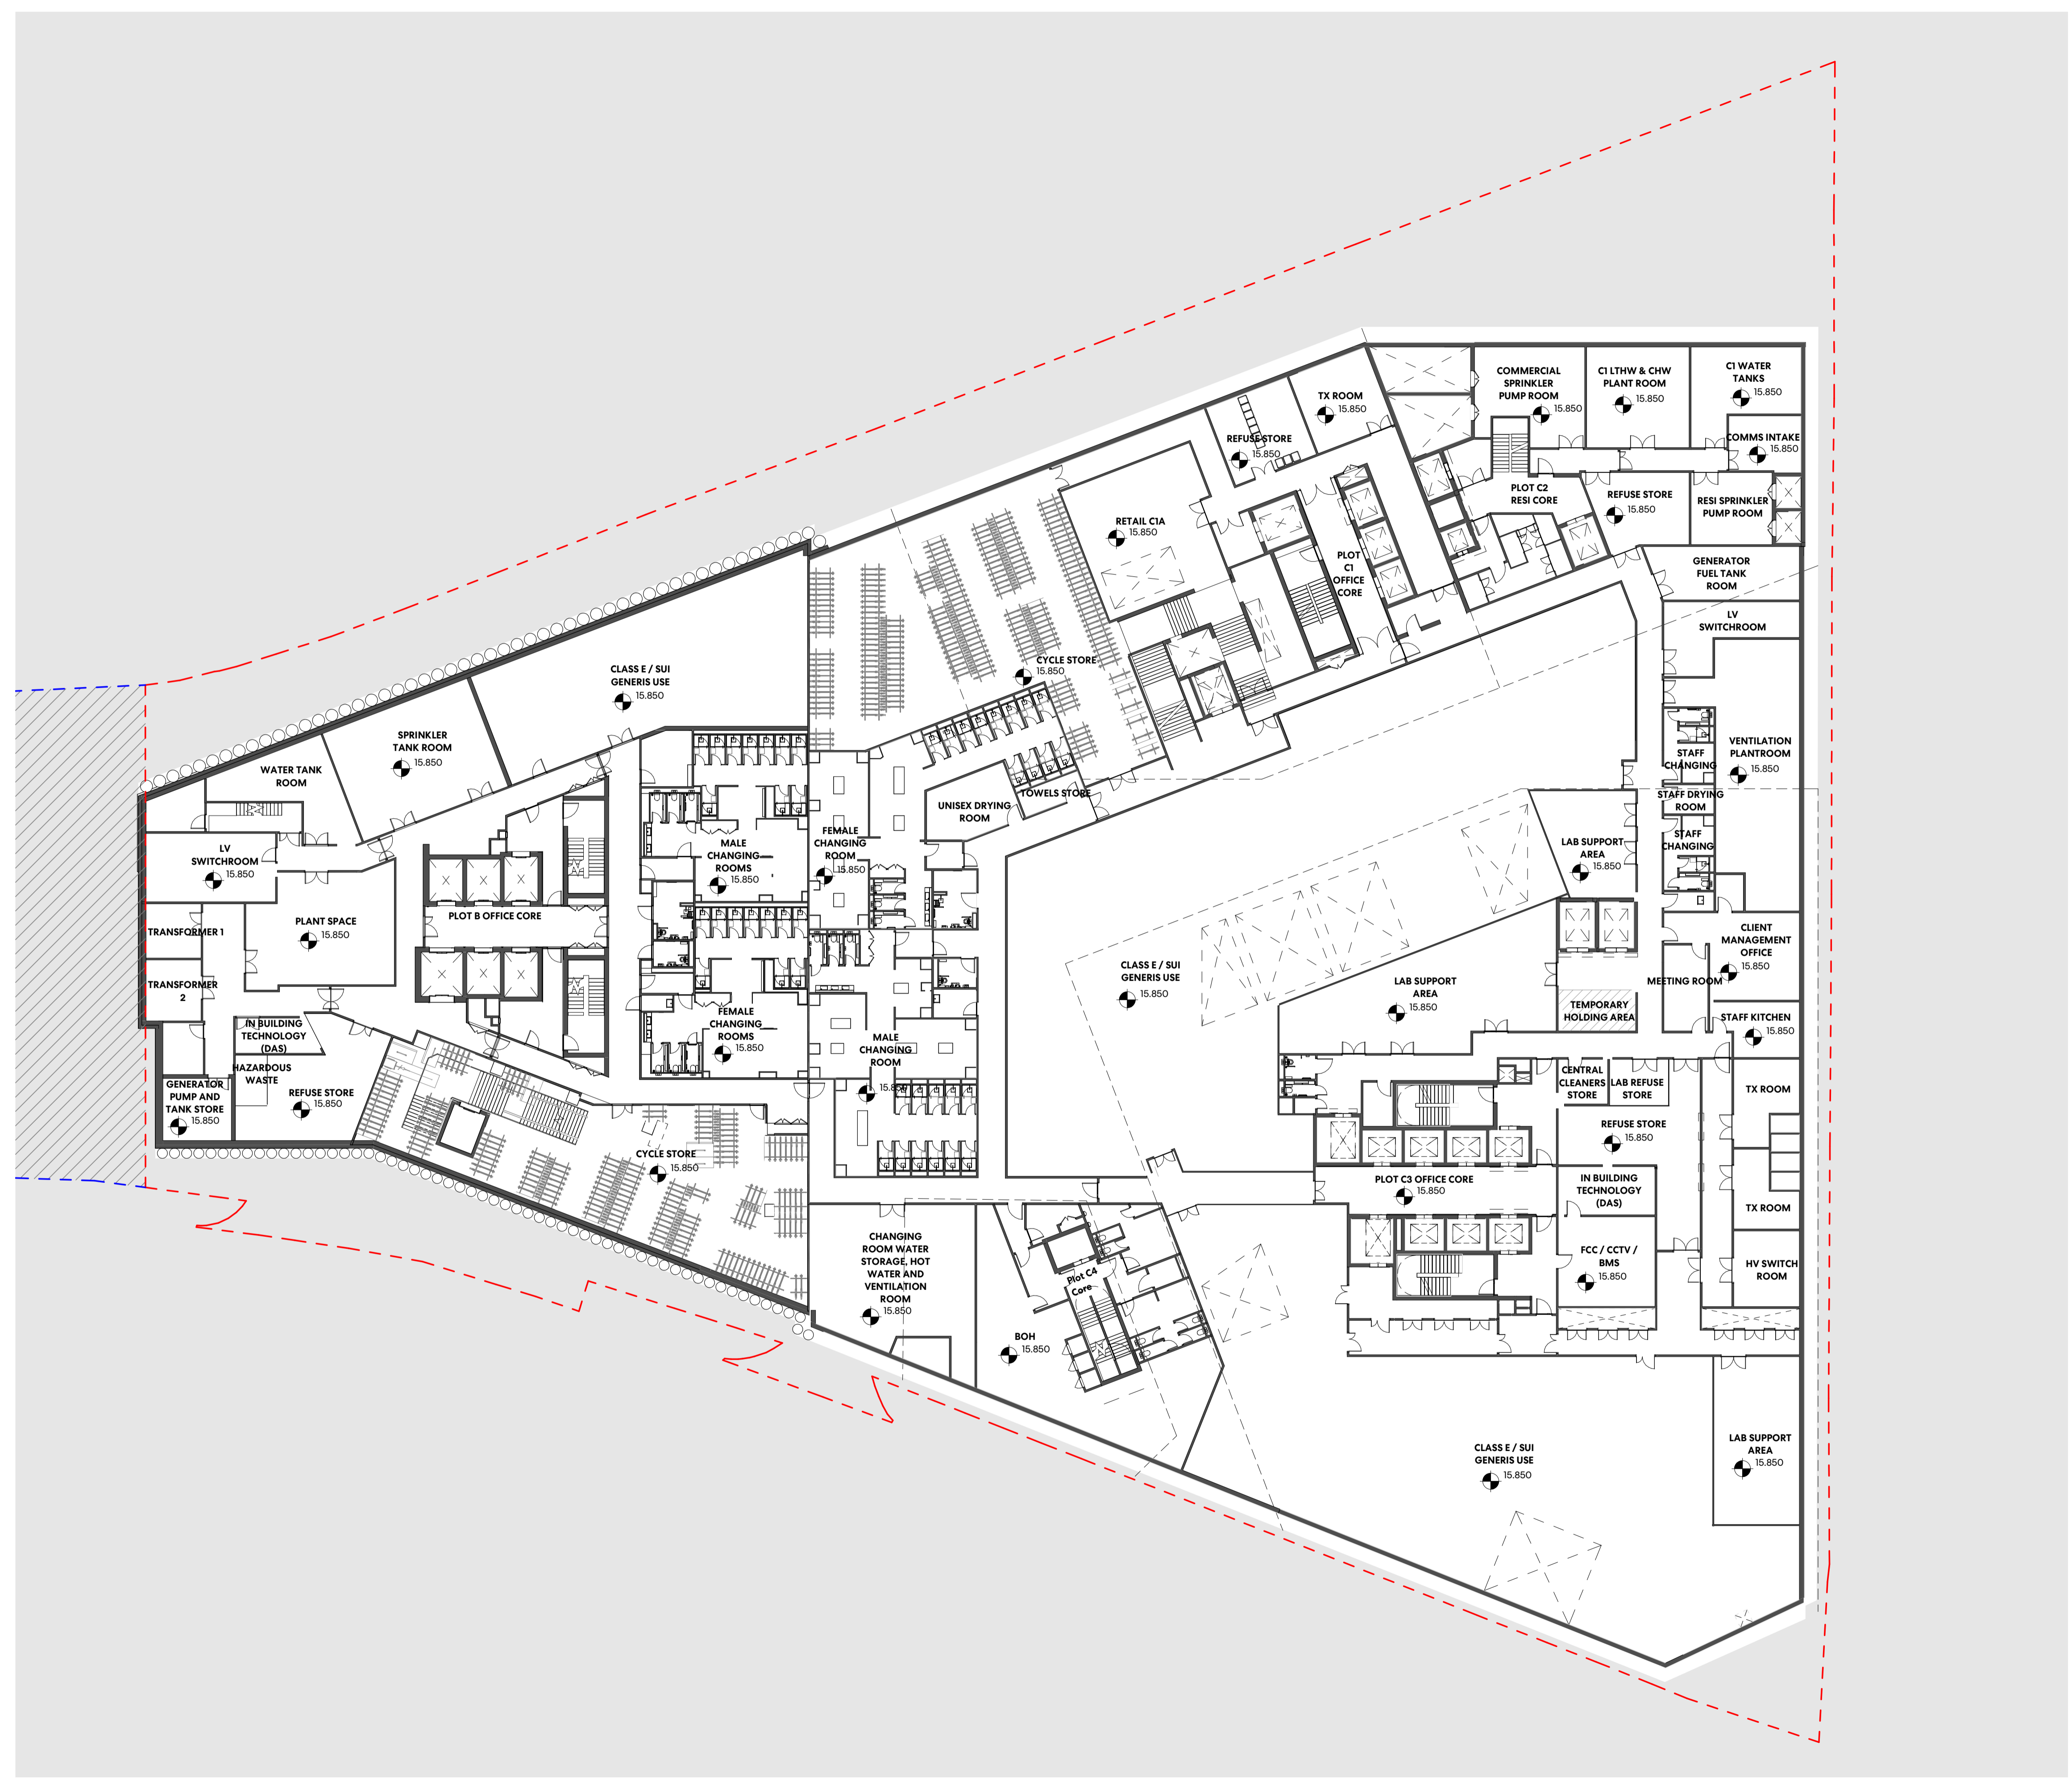

--- Plot B & C - Proposed Planning Application Line
 --- Plot A - Proposed Planning Application Line

Perkins&Will

150 Holborn
 London
 EC1N 2NS
 t +44.20.7466.1000
 f +44.20.7466.1050
 www.perkinswill.com

NOTES

Drawing indicates design intent only.
 All information, areas, dimensions and datum levels are subject to detailed survey, detailed design and investigative work.
 Do not scale from the drawing.


This drawing is the property of Perkins&Will UK Ltd. No disclosure or copy of it may be made without the written permission of Perkins&Will UK Ltd.

PROJECT

TRIBECA Reef Group

Plot C - The Assembly and Connector

KEYPLAN

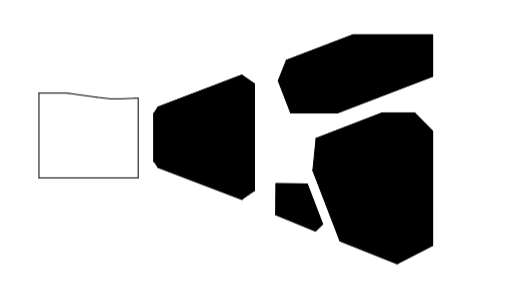

ISSUE CHART

C02	ISSUED FOR PLANNING	10/11/2023
C01	Issued for Planning	24/03/2023
DATE	ISSUE	DATE
Date		27/02/23
Job Number		322596
Scale		1:250 @A1
Drawn		JC
Checked		PD
Approved		BB
		CDE STATUS

FOR INFORMATION

TITLE
Proposed Basement Level 1 Plan


SHEET NUMBER

TRI - PWA - PL - B1 - DR - A - 01098

PROJECT	AUTHOR	VOLUME	LEVEL	TYPE	ROLE	NUMBER
CDE STATUS CODE						REVISION

S2 **C02**
 Copyright © 2022 Perkins+Will

25m
10
5
0m
Scale 1:250

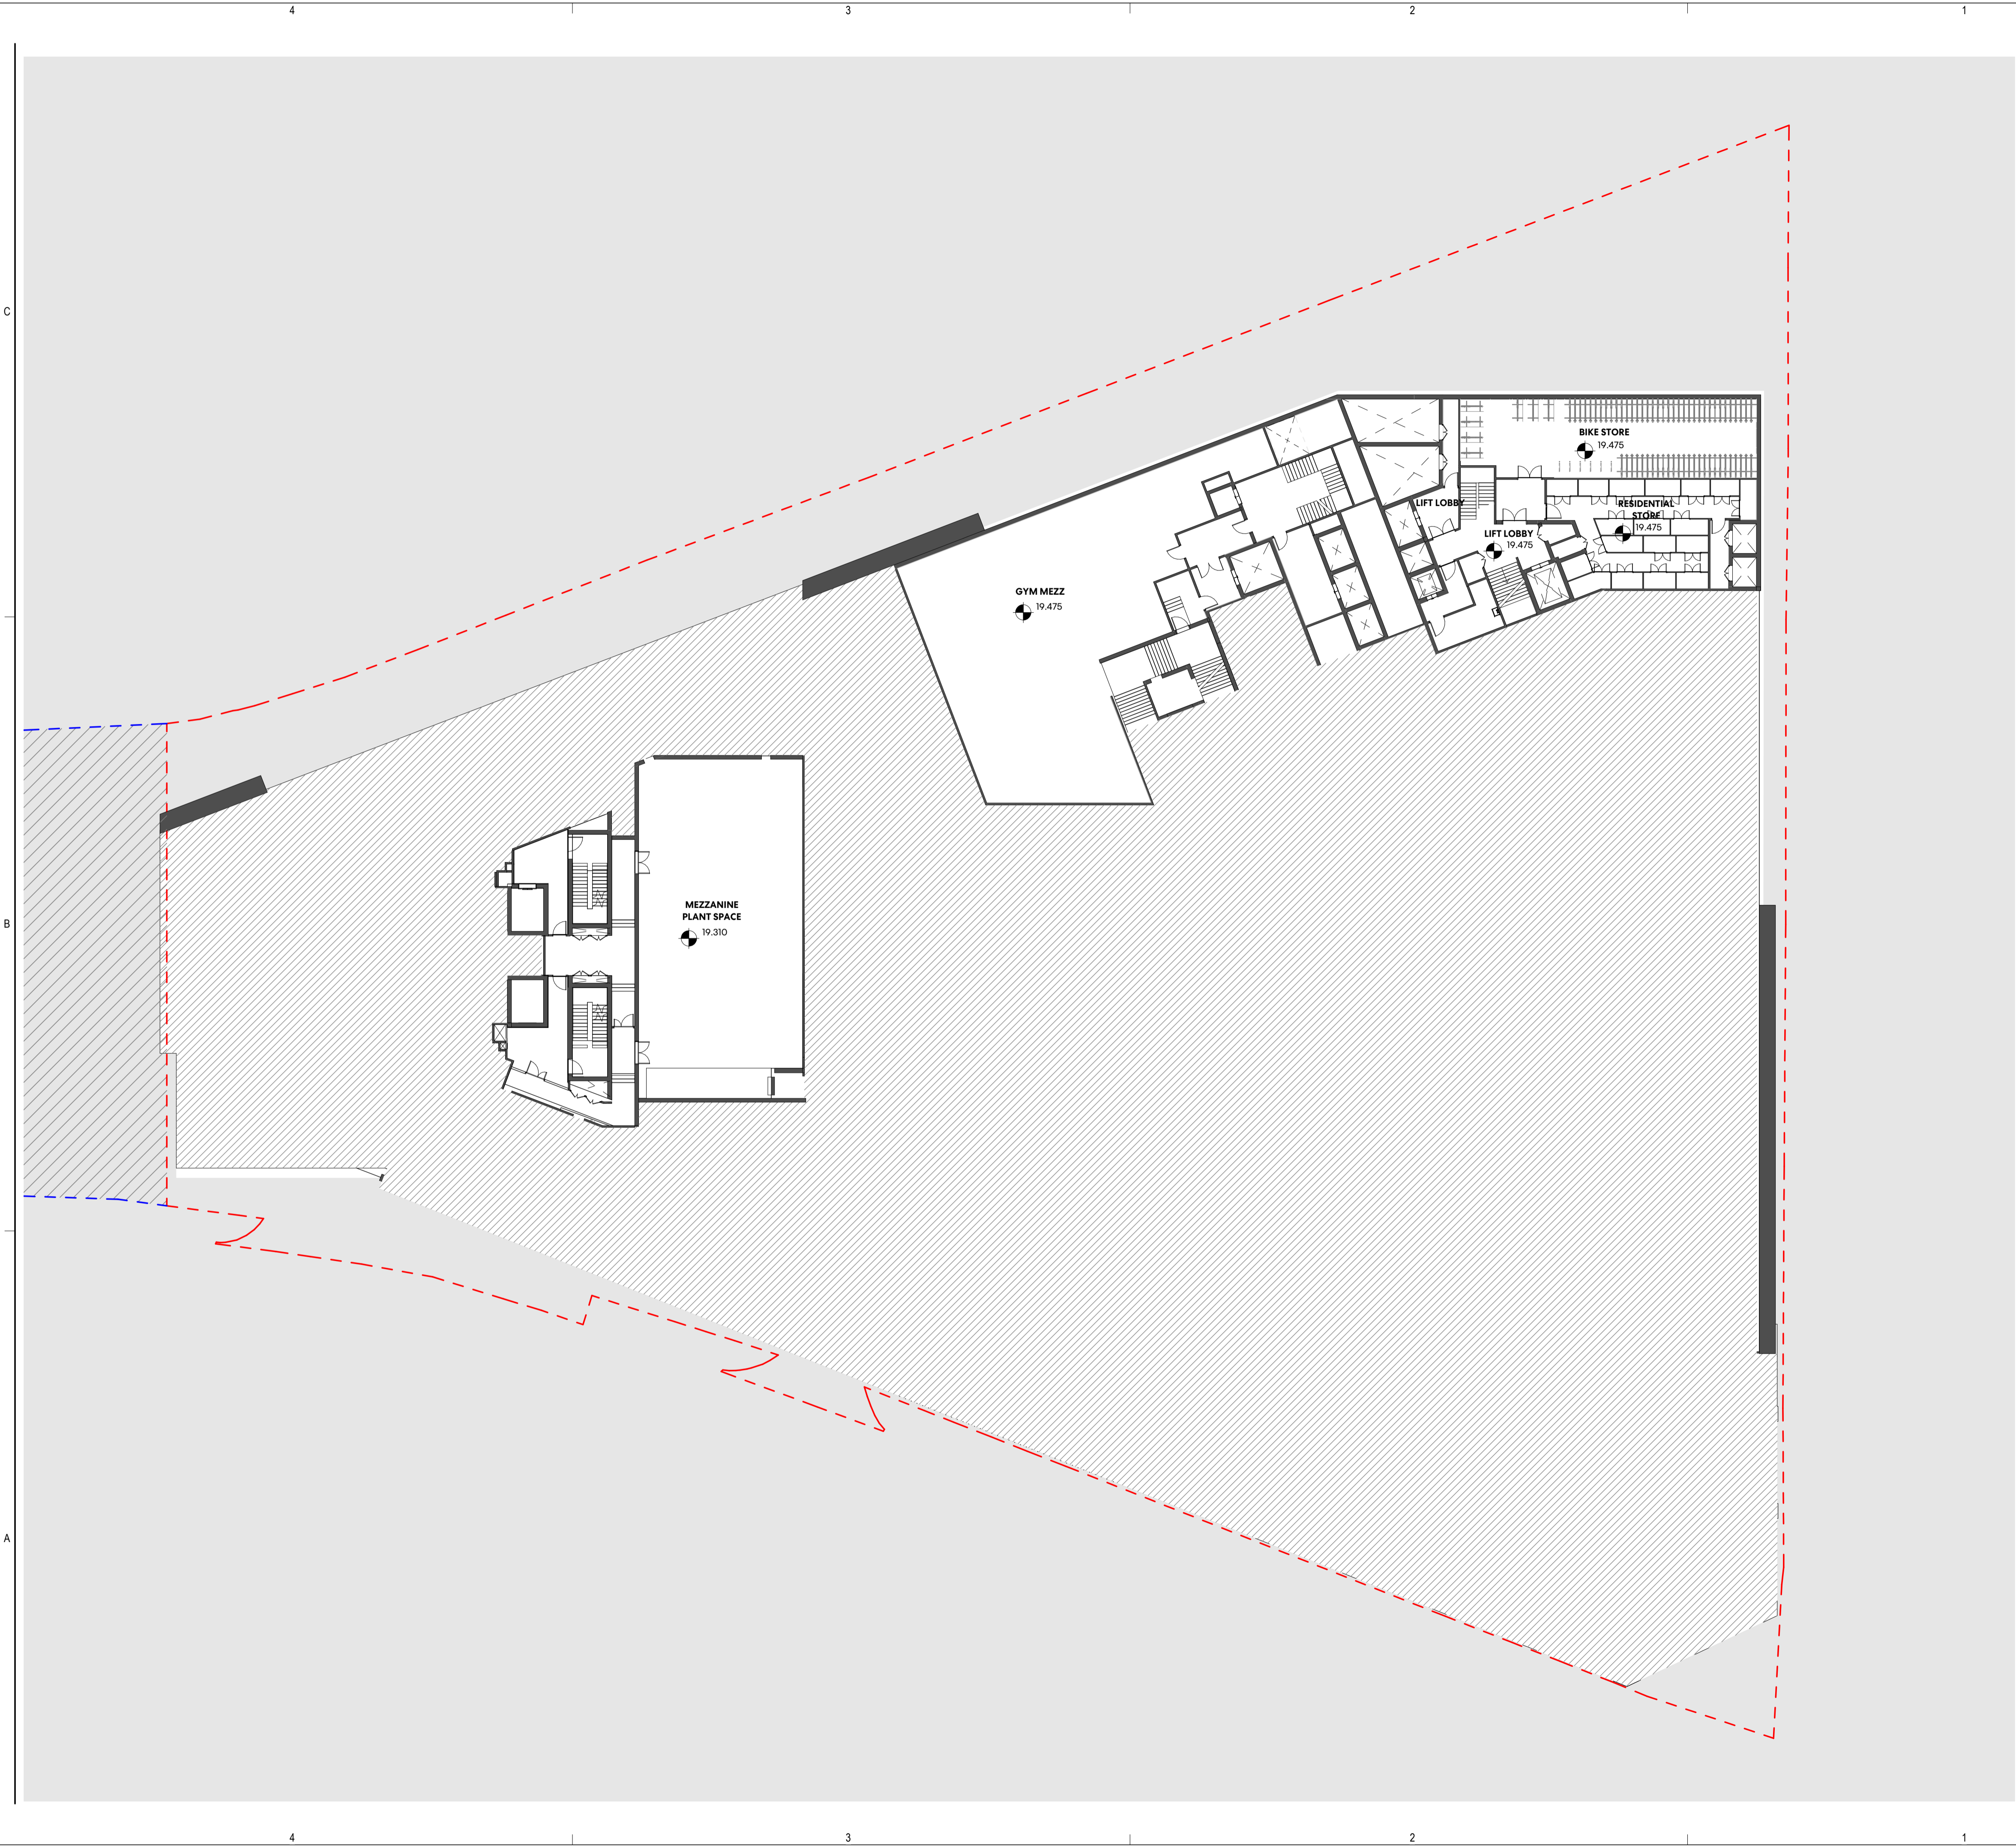

--- Plot B & C - Proposed Planning Application Line
 --- Plot A - Proposed Planning Application Line

Perkins&Will

150 Holborn
 London
 EC1N 2NS
 t +44.20.7466.1000
 f +44.20.7466.1050
 www.perkinswill.com

NOTES


Drawing indicates design intent only.
 All information, areas, dimensions and datum levels are subject to detailed survey, detailed design and investigative work.
 Do not scale from the drawing.
 This drawing is the property of Perkins&Will UK Ltd. No disclosure or copy of it may be made without the written permission of Perkins&Will UK Ltd.

PROJECT

TRIBECA Reef Group

Plot C - The Assembly and Connector

KEYPLAN

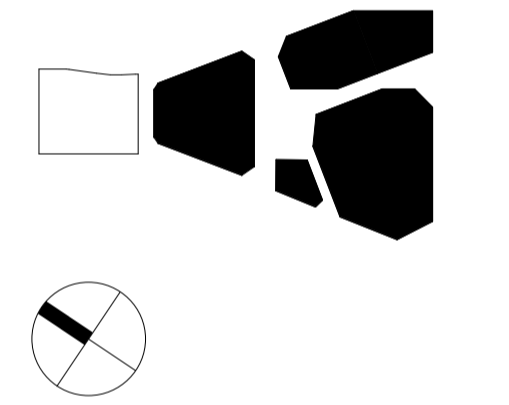

ISSUE CHART

C02	ISSUED FOR PLANNING	10/11/2023
C01	Issued for Planning	24/03/2023
MARK	ISSUE	DATE
Date	27/02/23	
Job Number	322596	
Scale	1:250 @A1	
Drawn	JC	
Checked	PD	
Approved	BB	
CDE STATUS		

FOR INFORMATION

TITLE
Proposed Basement Mezzanine Level Plan

SHEET NUMBER

TRI - PWA - PL - LM - DR - A - 01099

PROJECT	AUTHOR	VOLUME	LEVEL	TYPE	ROLE	NUMBER
CDE STATUS CODE	REVISION					

S2 **C02**
 Copyright © 2022 Perkins+Will

10/11/2023 13:35:00 Autodesk Docs://TRIBECADOCUMENTS PLANNING MODEL.rvt