


**General Notes**

1. Freestanding Edge Protection installed for safe access and maintenance of roof

**1 Existing Roof Plan**  
1:50

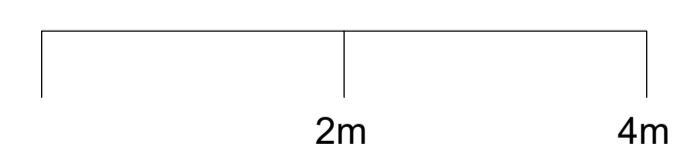

Do not scale from the drawing. All dimensions to be verified on site by contractor prior to commencement of any shop drawings and any works on site. Report all discrepancies to the Architect immediately.

This drawing is to read in conjunction with all related consultant/engineers drawings and all other relevant information.

REV	DATE	DESCRIPTION	CKD	REV	DATE	DESCRIPTION	CKD
P1	13/05/24	Planning Issue	KAS				

**KAS Architects Ltd.**  
8 Kidderpore Avenue  
London NW3 7SU  
020 8057 4567  
info@kasarchitects.com

telephone  
email

KAS JOB NO: 148

**Metro House, 36 Arlington Road, NW1 7HU**  
Existing Roof Plan  
101-00-DR-002  
Client: Metro Freehold Ltd  
SCALE @ A1: 1 : 50

General Notes

1. Freestanding Edge Protection installed for safe access and maintenance of roof



1 Carlow Street Elevation  
1:50

Do not scale from the drawing. All dimensions to be verified on site by contractor prior to commencement of any shop drawings and any works on site. Report all discrepancies to the Architect immediately.

This drawing is to read in conjunction with all related consultant/engineers drawings and all other relevant information.

REV	DATE	DESCRIPTION	CKD	REV	DATE	DESCRIPTION	CKD
P1	13/05/24	Planning Issue	KAS				

**KAS Architects Ltd.**  
 8 Kidderpore Avenue  
 London NW3 7SU  
 020 8057 4567  
 info@kasarchitects.com

telephone  
email


KAS JOB NO: 148

**Metro House, 36 Arlington Road, NW1 7HU**  
 Existing South Elevation  
 101-00-DR-004


Client: Metro Freehold Ltd  
 SCALE @ A1: 1 : 50

General Notes

1. Freestanding Edge Protection installed for safe access and maintenance of roof

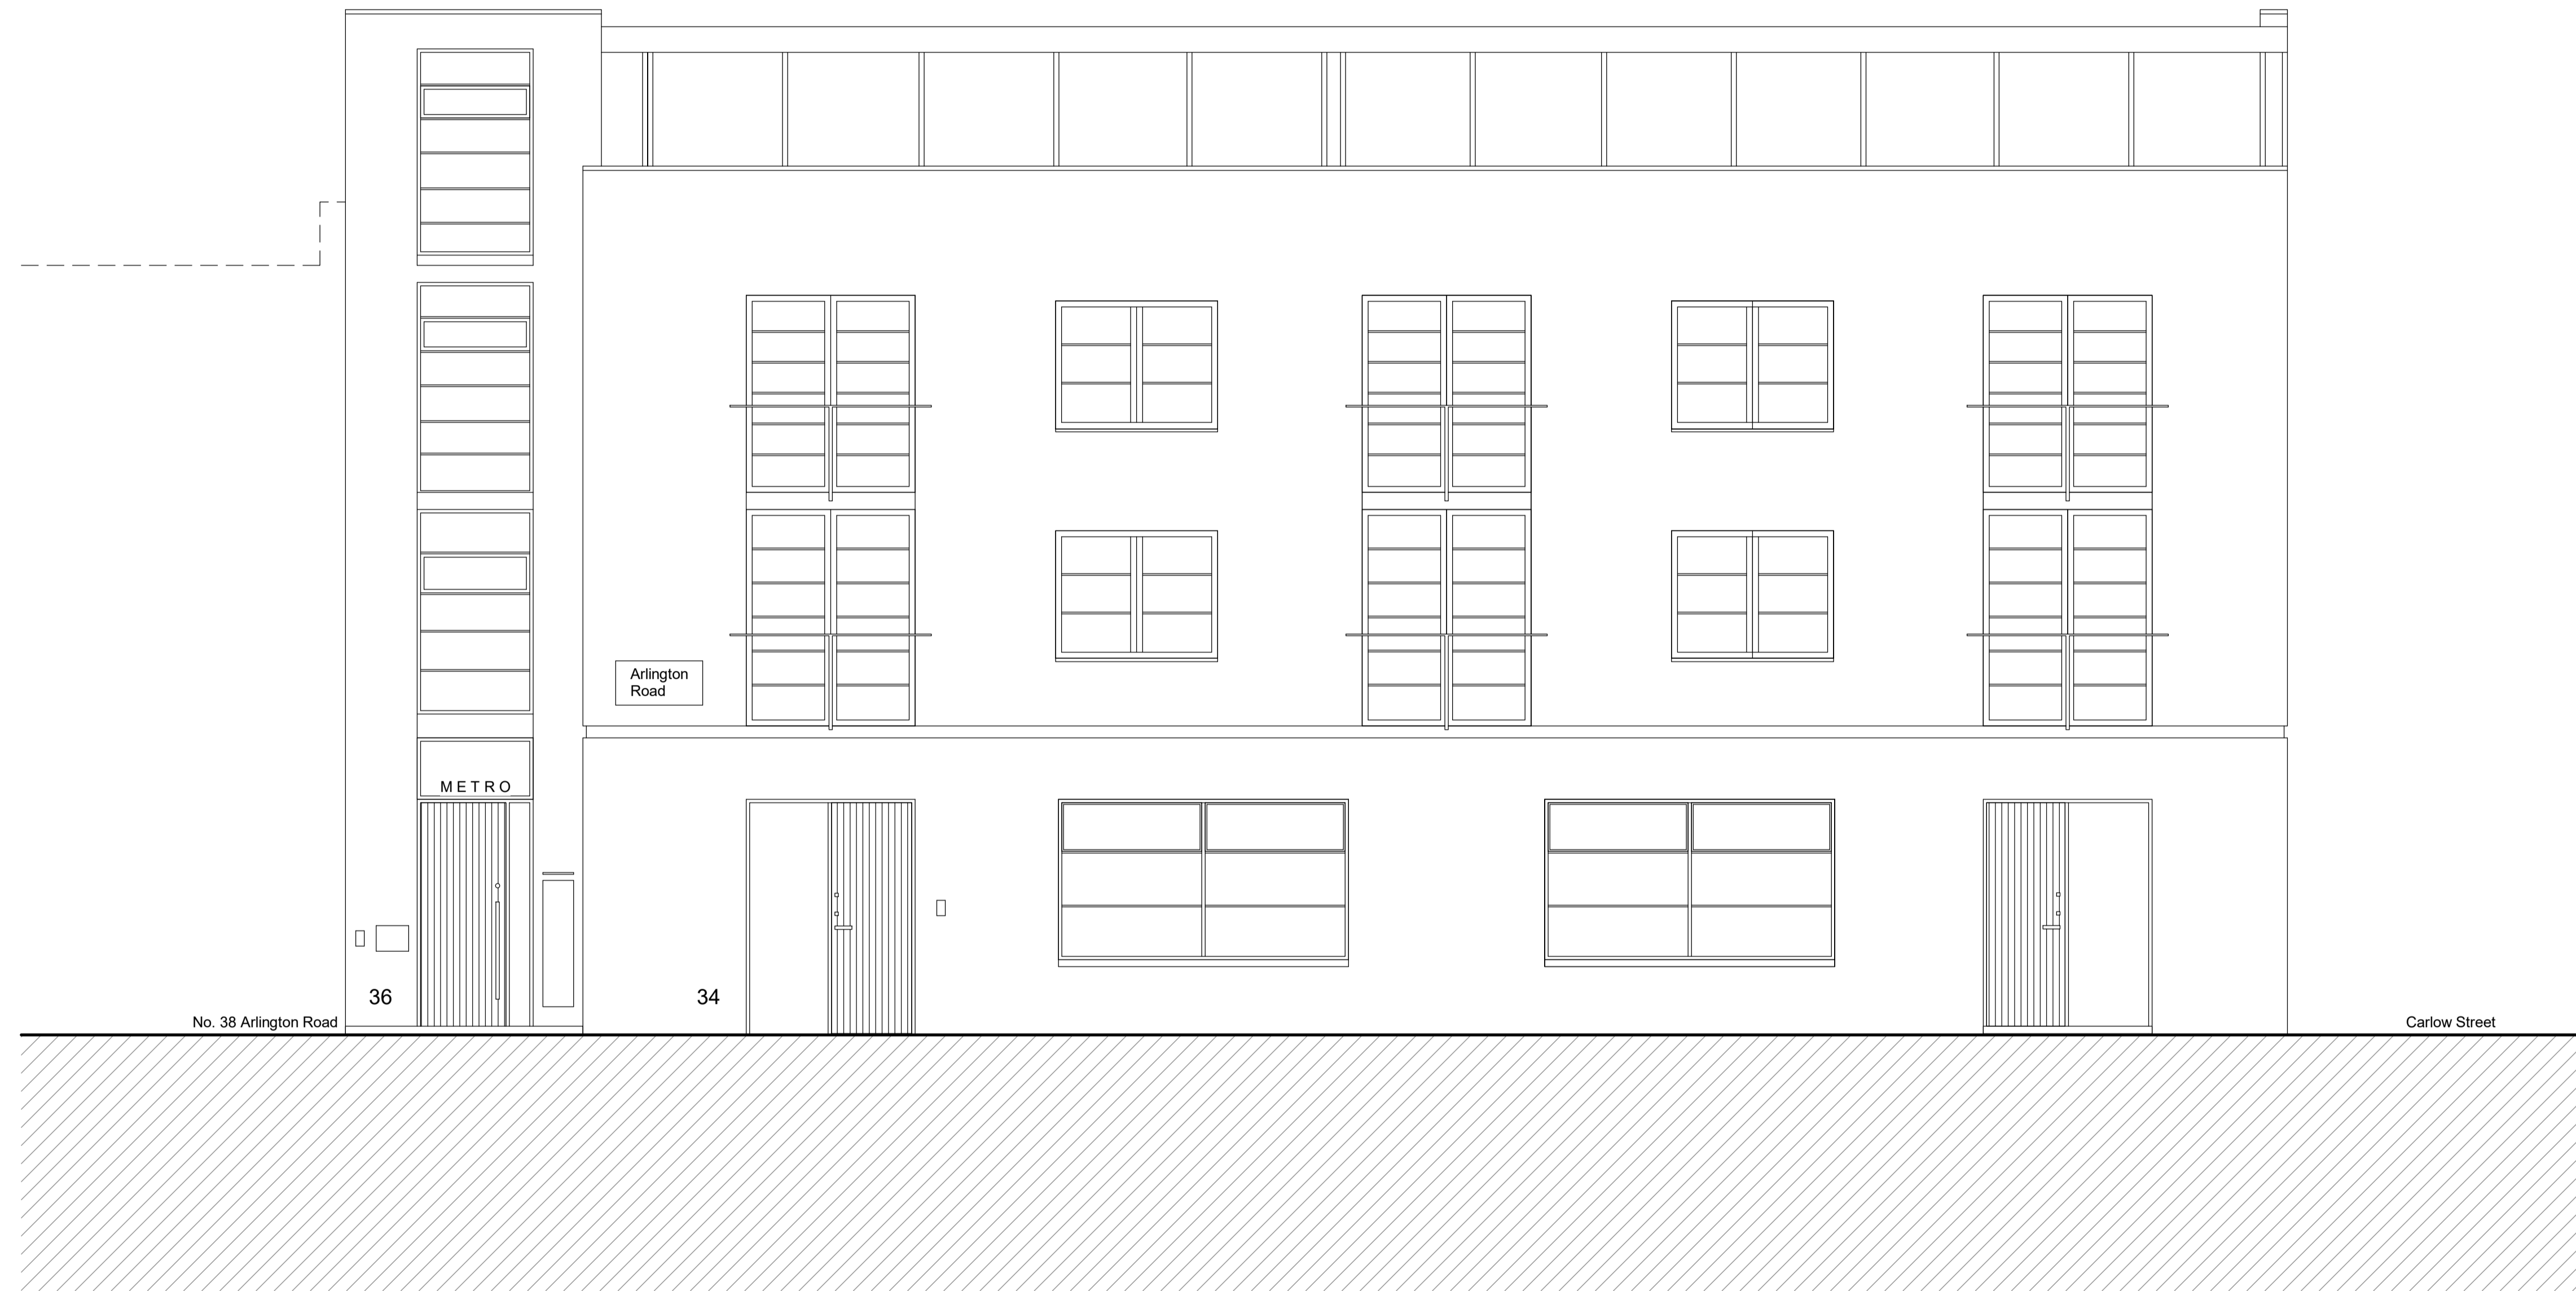

1 Arlington Road Elevation  
1:50

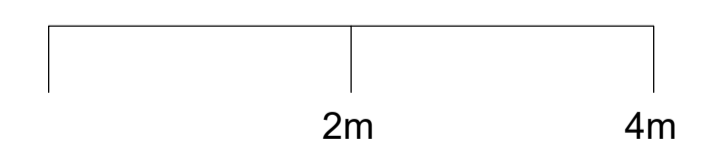

Do not scale from the drawing. All dimensions to be verified on site by contractor prior to commencement of any shop drawings and any works on site. Report all discrepancies to the Architect immediately.

This drawing is to read in conjunction with all related consultant/engineers drawings and all other relevant information.

REV	DATE	DESCRIPTION	CKD	REV	DATE	DESCRIPTION	CKD
P1	13/05/24	Planning Issue	KAS				

**KAS Architects Ltd.**

8 Kidderpore Avenue  
London NW3 7SU  
020 8057 4567  
info@kasarchitects.com

telephone  
email

KAS JOB NO: 148

**Metro House, 36 Arlington Road, NW1 7HU**

Existing West Elevation


101-00-DR-003

Client: Metro Freehold Ltd


SCALE @ A1: 1 : 50

**General Notes**

1. Freestanding Edge Protection installed for safe access and maintenance of roof

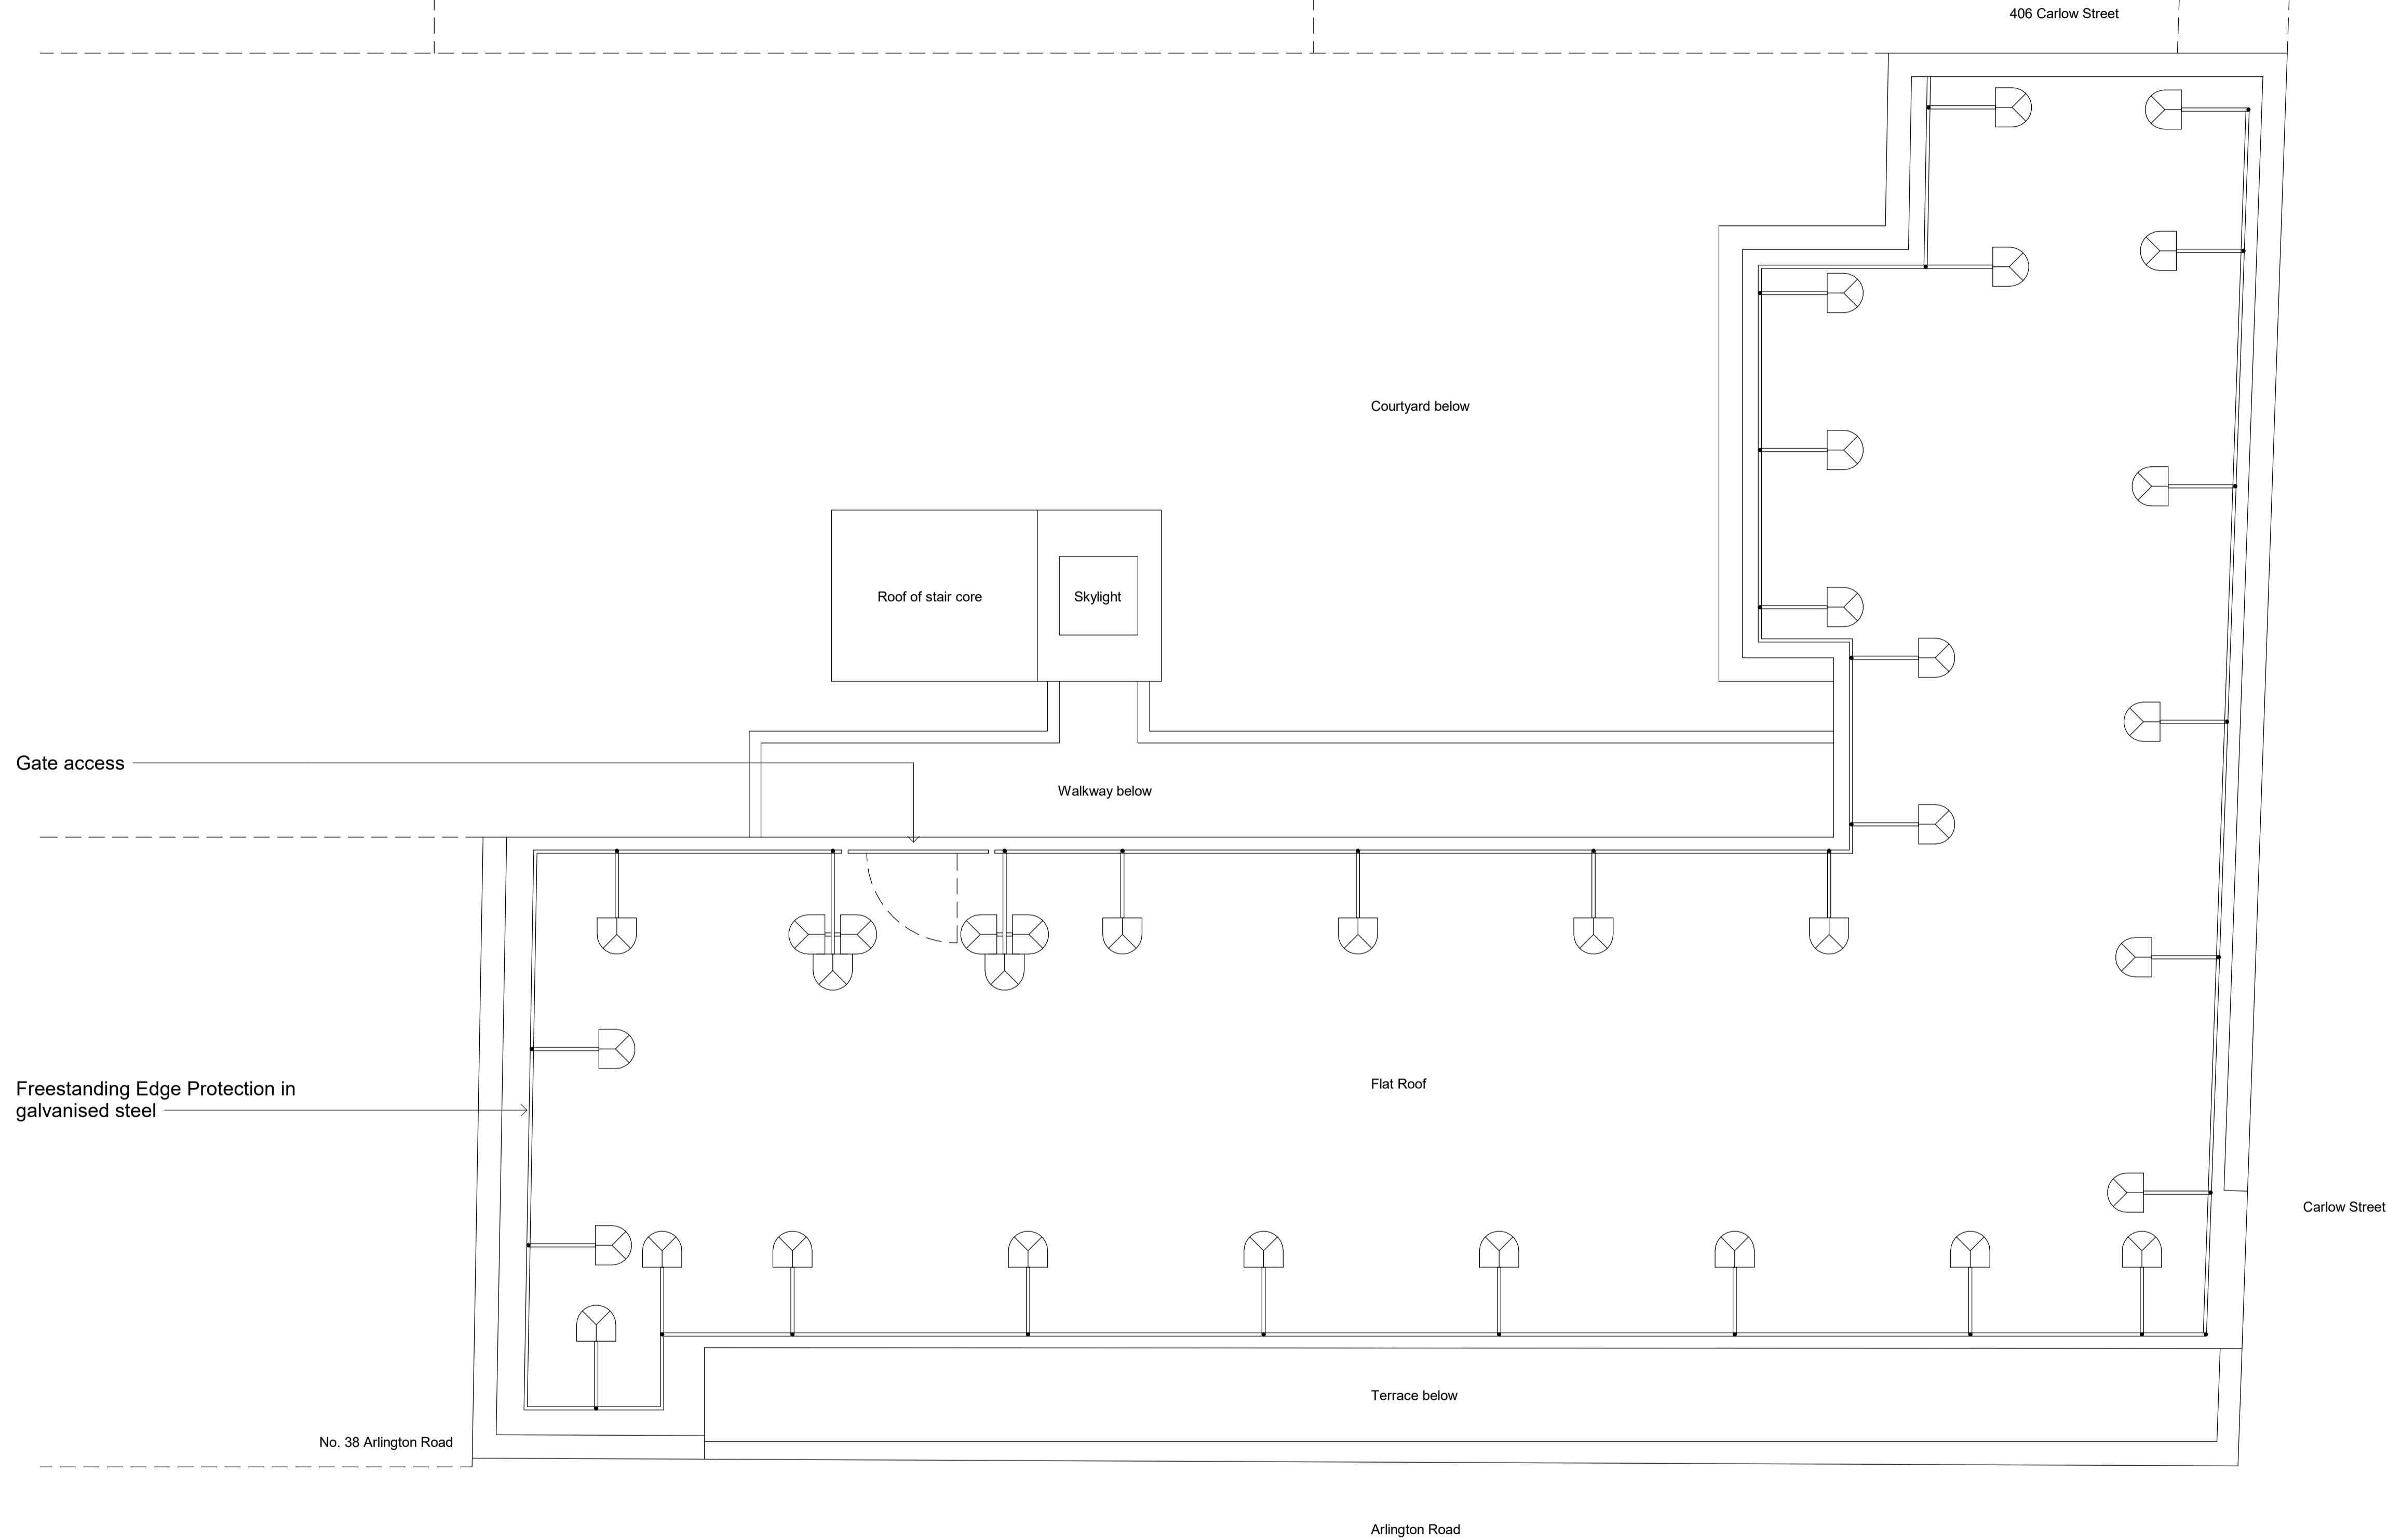

**1 Proposed Roof Plan**  
1:50

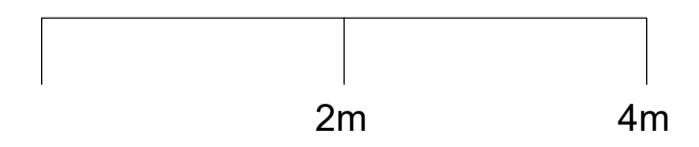

Do not scale from the drawing. All dimensions to be verified on site by contractor prior to commencement of any shop drawings and any works on site. Report all discrepancies to the Architect immediately.

This drawing is to read in conjunction with all related consultant/engineers drawings and all other relevant information.

REV	DATE	DESCRIPTION	CKD	REV	DATE	DESCRIPTION	CKD
P1	13/05/24	Planning Issue	KAS				

**KAS Architects Ltd.**  
8 Kidderpore Avenue  
London NW3 7SU  
020 8057 4567  
info@kasarchitects.com

telephone  
email

KAS JOB NO: 148

**Metro House, 36 Arlington Road, NW1 7HU**  
**Proposed Roof Plan**  
**101-00-DR-005**  
Client: Metro Freehold Ltd  
SCALE @ A1: 1 : 50


General Notes

1. Freestanding Edge Protection installed for safe access and maintenance of roof

Freestanding Edge Protection in galvanised steel



1 Carlow Street Elevation  
1:50

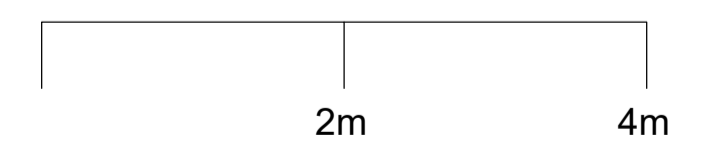

Do not scale from the drawing. All dimensions to be verified on site by contractor prior to commencement of any shop drawings and any works on site. Report all discrepancies to the Architect immediately.

This drawing is to read in conjunction with all related consultant/engineers drawings and all other relevant information.

REV	DATE	DESCRIPTION	CKD	REV	DATE	DESCRIPTION	CKD
P1	13/05/24	Planning Issue	KAS				

**KAS Architects Ltd.**

8 Kidderpore Avenue  
London NW3 7SU  
020 8057 4567  
info@kasarchitects.com

telephone  
email

KAS JOB NO: 148

**Metro House, 36 Arlington Road, NW1 7HU**

**Proposed South Elevation**

**101-00-DR-007**

Client: Metro Freehold Ltd

SCALE @ A1: 1 : 50


General Notes

1. Freestanding Edge Protection installed for safe access and maintenance of roof

Freestanding Edge Protection in galvanised steel



1 Arlington Road Elevation  
1:50

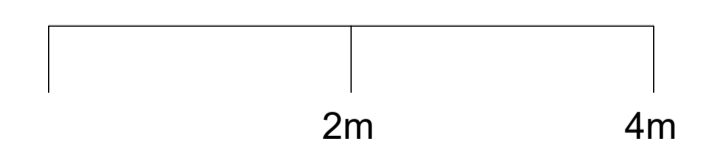

Do not scale from the drawing. All dimensions to be verified on site by contractor prior to commencement of any shop drawings and any works on site. Report all discrepancies to the Architect immediately.

This drawing is to read in conjunction with all related consultant/engineers drawings and all other relevant information.

REV	DATE	DESCRIPTION	CKD	REV	DATE	DESCRIPTION	CKD
P1	13/05/24	Planning Issue	KAS				

**KAS Architects Ltd.**

8 Kidderpore Avenue  
London NW3 7SU  
020 8057 4567  
info@kasarchitects.com

telephone  
email

KAS JOB NO: 148

**Metro House, 36 Arlington Road, NW1 7HU**

**Proposed West Elevation**

**101-00-DR-006**

Client: Metro Freehold Ltd

SCALE @ A1: 1 : 50